

NEW YORK STATE THRUWAY AUTHORITY STANDARD SHEETS (VOLUME 1 of 2)

TA 201-01 to TA 619-27 and TA 625-01 to TA 690-03

NOTE: INDIVIDUAL STANDARD SHEETS IN THIS BOOK BECOME PART OF A CONTRACT BY REFERENCE TO THE SHEET NUMBER IN THE PROJECT PLANS OR PROPOSAL. THIS ENTIRE BOOK IS OFFICIALLY FINALIZED AND ADOPTED AS OF THE DATE SHOWN ON THIS COVER.



KATHY HOCHUL
Governor

**Thruway
Authority**

JOANNE M. MAHONEY
Chair

FRANK G. HOARE, ESQ.
Executive Director

U.S. CUSTOMARY UNITS
DEPARTMENT OF ENGINEERING
OFFICE OF DESIGN SUPPORT SERVICES
JUNE 1, 2024

New York State Thruway Authority Standard Sheets - Volume 1 of 2

SHEET NO.	SUBJECT	ISSUED BY	EFFECTIVE
TA 201-01	Clearing and Grubbing (Dwg. CG)	DB 18-006	01/01/2019
TA 203-01	Shoulder Backup 1R Projects (Dwg. SB)	DB 18-001	05/01/2018
TA 203-02	Slope Flattening Details	DB 17-001	07/01/2017
TA 404-01	Highway Pavement Repair Details (Dwg. PRD)	DB 24-002	06/01/2024
TA 404-02	Bridge Deck Wearing Course Resurfacing (Dwg. BDR)	DB 24-002	06/01/2024
TA 404-03	Overhead Bridge Underclearance Improvement (Dwg. BU)	DB 24-002	06/01/2024
TA 603-01	Culvert Extension Details	DB 22-004	09/01/2022
TA 605-01	Underdrain Details	DB 24-002	06/01/2024
TA 606-01	Modified Thrie Beam (Mod.) Guiderail (Dwg. GR-1)	DB 18-006	01/01/2019
TA 606-02	Vacant	DB 20-003	01/01/2021
TA 606-03	Corrugated Median Barrier to Corrugated Beam Guide Railing Transition Detail D (Dwg. GR-4)	DB 20-003	01/01/2021
TA 606-04	Box Beam to 42" Single Slope Half Section Concrete Barrier Pier Protection (Dwg. GR-5)	DB 18-005	11/01/2018
TA 606-05	HPBO (Mod.) Corrugated Beam to 42" Single Slope Half Section Concrete Barrier Pier Protection (Dwg. GR-6)	DB 18-005	11/01/2018
TA 606-06	Typical U-Turn Median Rail Layout and Roadway Transverse Section	DB 24-002	06/01/2024
TA 606-07	Modified Thrie Beam Guiderail with Rock Rail (Sheets 1-2)	DB 18-006	01/01/2019
TA 611-01	Living Snow Fences	DB 21-001	10/01/2021
TA 614-01	Tree Removal	DB 20-002	09/01/2020
TA 619-01	Work Zone Traffic Control Tables & Legend	EI 16-001	01/01/2017
TA 619-02	General Work Zone Traffic Control Notes & Channelizing Devices	DB 21-001	10/01/2021
TA 619-03	Shoulder Closure Short-Term or Intermediate-Term Stationary	DB 18-003	09/01/2018
TA 619-04	Shoulder Closure Short-Duration Stationary and Mobile	DB 18-003	09/01/2018
TA 619-05	Signing & Delineation for Shoulder Work Spaces with Temporary Concrete Barrier	DB 19-001	05/01/2019
TA 619-06	Work Beyond Shoulder	DB 18-005	11/01/2018
TA 619-07	Be Prepared to Stop and Uneven Lanes Signing	DB 19-001	05/01/2019
TA 619-08	Single Lane Closure Short- or Intermediate-Term Stationary: 65 MPH Zone	DB 19-001	05/01/2019
TA 619-09	Double Lane Closure Short- or Intermediate-Term Stationary: 65 MPH Zone	DB 19-001	05/01/2019
TA 619-10	Center Lane Closure Short- or Intermediate-Term Stationary: 65 MPH Zone	DB 19-001	05/01/2019
TA 619-11	Lane Shift: 65 MPH Zone	DB 19-001	05/01/2019
TA 619-12	Single Lane Closure Short- or Intermediate-Term Stationary: 55 MPH Zone	DB 19-001	05/01/2019
TA 619-13	Double Lane Closure Short- or Intermediate-Term Stationary: 55 MPH Zone	DB 19-001	05/01/2019
TA 619-14	Center Lane Closure Short- or Intermediate-Term Stationary: 55 MPH Zone	DB 19-001	05/01/2019
TA 619-15	Lane Shift: 55 MPH Zone	DB 19-001	05/01/2019
TA 619-16	Work Zone Traffic Control at Interchanges, Service Areas and Parking Areas	DB 19-001	05/01/2019
TA 619-17	Work Zone Traffic Control for Miscellaneous Operations	DB 22-005	01/01/2023
TA 619-18	Mobile Lane Closure	DB 19-001	05/01/2019
TA 619-19	Mobile Lane Closure: Narrow Shoulder Area	DB 19-001	05/01/2019
TA 619-20	Short-Duration Lane Closure	DB 19-001	05/01/2019
TA 619-21	Short-Duration Double Lane Closure	DB 19-001	05/01/2019
TA 619-22	Work Zone Traffic Control Guide for Pavement Striping Operations	DB 20-003	01/01/2021
TA 619-23	Mobile Lane Closure for Pavement Striping Operations	DB 19-001	05/01/2019
TA 619-24	Mobile Lane Closure for Pavement Striping Operations: Narrow Shoulder Area	DB 19-001	05/01/2019
TA 619-25	Work Zone Traffic Control for Pavement Striping Operations at Interchanges, Service Areas and Parking Areas	DB 19-001	05/01/2019
TA 619-26	Temporary Rock Catchment Barrier (Sheets 1-3)	DB 19-001	05/01/2019
TA 619-27	Workzone Overhead Gantry Signing	DB 22-002	06/01/2022
TA 625-01	ROW and Survey Markers	EI 16-001	01/01/2017
TA 645-01	Wrong Way Deterrence Sign	DB 18-003	09/01/2018
TA 646-01	Reference Marker Details (Sheets 1-2)	DB 24-002	06/01/2024
TA 670-01	Fiber Optic & Backbone Handhole Relocation Details	DB 17-001	07/01/2017
TA 680-01	Inductance Loop Installation	DB 18-001	05/01/2018
TA 680-02	Highway Advisory Radio (Sheets 1-9)	EI 16-001	01/01/2017
TA 685-01	Pavement Marking Details: Asphalt and Concrete Pavement (Sheets 1-2)	DB 23-002	09/01/2023
TA 685-02	Pavement Marking Details: Tapered Acceleration and Deceleration Lanes	DB 18-005	11/01/2018
TA 685-03	Vacant	DB 21-001	10/01/2021
TA 685-04	Temporary Pavement Marking Details	DB 18-002	07/01/2018
TA 690-01	Loop and Treadle Plan (Sheets 1-2)	DB 17-001	07/01/2017
TA 690-02	Toll Lane Slab Reinforcement Plan	DB 17-001	07/01/2017
TA 690-03	10 ft Treadle Frame (Sheets 1-4)	DB 19-002	01/01/2020

The officially adopted New York State Thruway Authority Standard Sheets book is available on the Thruway Authority's website at:
<http://www.thruway.ny.gov/business/contractors/standard-sheets/index.shtml>

New York State Thruway Authority Standard Sheets - Volume 2 of 2

SHEET NO.	SUBJECT	ISSUED BY	EFFECTIVE
TA 619-30	New York Division Traffic Management Tables (Sheets 1-28)	DB 23-002	09/01/2023
TA 619-31	Albany Division 1,150 Veh/Hr/Lane Traffic Management Tables (Sheets 1-18)	DB 18-003	09/01/2018
TA 619-32	Syracuse Division 1,150 Veh/Hr/Lane Traffic Management Tables (Sheets 1-18)	DB 18-003	09/01/2018
TA 619-33	Buffalo Division 1,150 Veh/Hr/Lane Traffic Management Tables (Sheets 1-37)	DB 18-003	09/01/2018
TA 619-34	Vacant	DB 17-001	01/01/2017
TA 619-35	Albany Division 1,300 Veh/Hr/Lane Traffic Management Tables (Sheets 1-18)	DB 18-003	09/01/2018
TA 619-36	Syracuse Division 1,300 Veh/Hr/Lane Traffic Management Tables (Sheets 1-18)	DB 18-003	09/01/2018
TA 619-37	Buffalo Division 1,300 Veh/Hr/Lane Traffic Management Tables (Sheets 1-37)	DB 18-003	09/01/2018

The officially adopted New York State Thruway Authority Standard Sheets book is available on the Thruway Authority's website at:
<http://www.thruway.ny.gov/business/contractors/standard-sheets/index.shtml>



NEW YORK
STATE OF
OPPORTUNITY.

**Thruway
Authority**

U.S. CUSTOMARY STANDARD SHEET


INDEX OF STANDARD SHEETS ISSUED
06/01/2024

APPROVED JUNE 1, 2024

/S/ PATRICK THOMPSON, P.E.
DIRECTOR DESIGN SUPPORT
SERVICES BUREAU

ISSUED UNDER DB 24-002


I-1

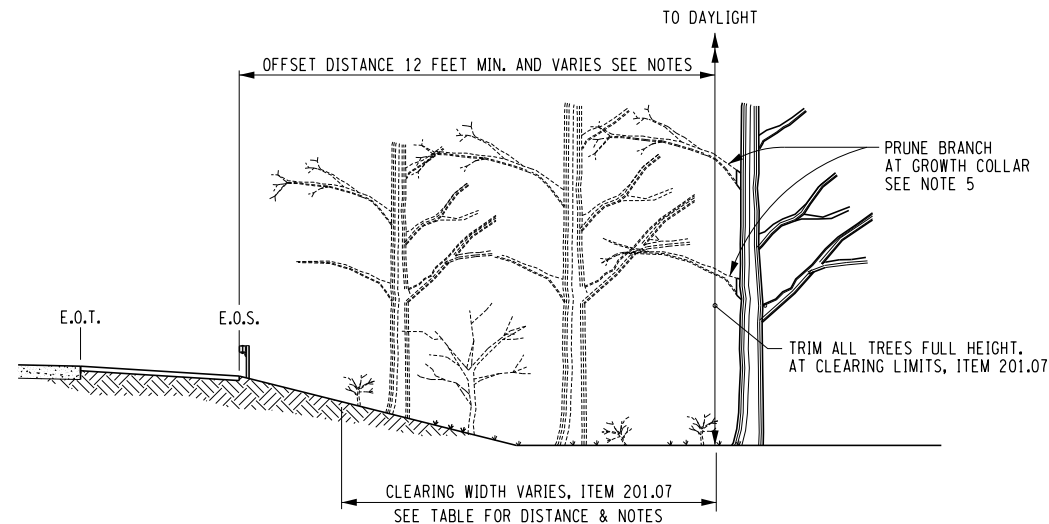

**CLEARING AND GRUBBING BEHIND GUIDE RAIL
CLEARING AND GRUBBING – ITEM 201.07**

**DETAIL A
N.T.S.**

SEE NOTE 1
E.O.T. = EDGE OF TRAVELED WAY
E.O.S. = EDGE OF SHOULDER

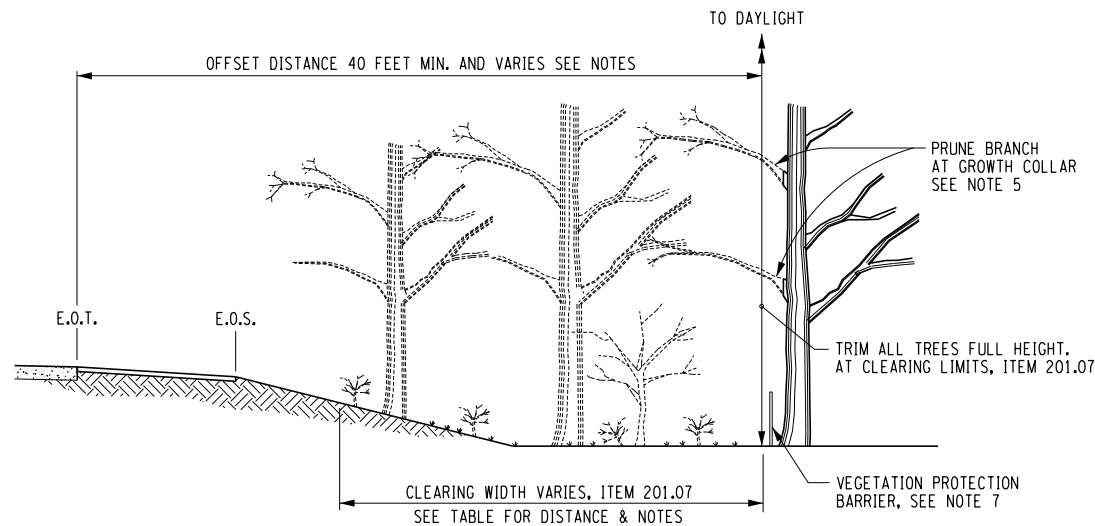


**CLEARING DETAIL – EARTH SLOPE
CLEARING AND GRUBBING – ITEM 201.07**

**DETAIL B
N.T.S.**

SEE NOTES 1 AND 2

E.O.T. = EDGE OF TRAVELED WAY
E.O.S. = EDGE OF SHOULDER

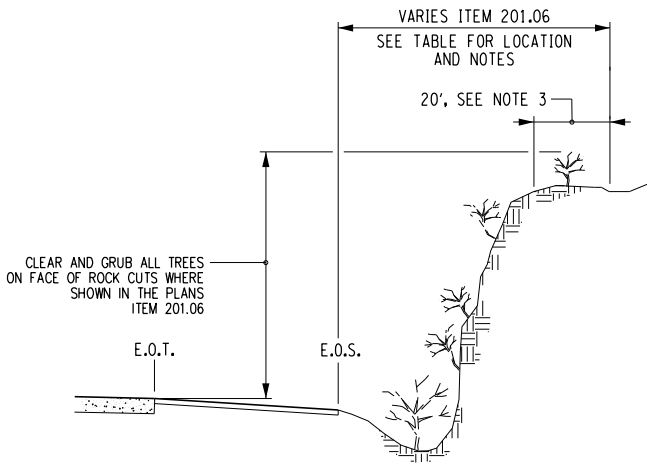

**CLEARING AND GRUBBING
ON ROCK SLOPES**

DETAIL C

N.T.S.

SEE NOTES 3 AND 4
E.O.T. = EDGE OF TRAVELED WAY
E.O.S. = EDGE OF SHOULDER

NOTES:

1. DETAILS "A" AND "B" APPLY TO ALL ROADSIDE AREAS WITHIN THE WORK LIMITS. ADDITIONAL AREAS OF CLEARING AND GRUBBING MAY BE INDICATED ELSEWHERE IN THE CONTRACT DOCUMENTS.
2. GRUBBING WILL BE REQUIRED BENEATH PROPOSED EMBANKMENT AREAS ONLY. WHERE TREES OR EXISTING STUMPS ARE CLEARED AND GRUBBING IS NOT REQUIRED, THE TREE TRUNK OR EXISTING STUMP SHALL BE FLUSH CUT. EXPOSED STUMPS NOT REQUIRED TO BE REMOVED, BUT WHICH ARE WITHIN 30 FEET OF THE EDGE OF THE PAVEMENT, SHALL BE CHIPPED OUT TO A DEPTH OF NOT LESS THAN 6 INCHES BELOW THE FINISHED GRADE WITH HOLES BACK FILLED AS DIRECTED BY THE ENGINEER. NO SEPARATE PAYMENT WILL BE MADE FOR BACKFILL OR EARTH COVER NECESSARY TO COMPLETE THIS WORK. GRASS SHALL BE ESTABLISHED ON STUMP HOLES AND WILL BE PAID SEPARATELY.
3. DETAIL "C", CLEAR & GRUB ALL TREES AND BRUSH ON FACE OF ROCK CUTS. CLEAR 20' MINIMUM ON TOP OF ROCK CUTS, OR TO R.O.W. BOUNDARY WHERE LESS THAN 20'. ALL STUMPS SHALL BE FLUSH CUT.
4. IN ALL SITUATIONS, THE PAY LIMIT SHALL BE THE AREA ACTUALLY CLEARED.
5. ALL BRANCHES TRIMMED WITHIN THE OFFSET DISTANCE SHALL BE PRUNED AS CLOSE TO THE TRUNK'S GROWTH COLLAR AS POSSIBLE.
6. CONTRACTOR IS RESPONSIBLE FOR LIMITING DISTURBED AREAS DURING ALL CLEARING AND GRUBBING/TRIM CANOPY (TREE PRUNING) OPERATIONS. THESE PROPOSED AREAS ARE NOT EVALUATED AS DISTURBED AREAS FOR A NEW YORK STATE DEPARTMENT OF ENVIRONMENTAL (SPDES) GENERAL PERMIT FOR STORM WATER DISCHARGES FROM CONSTRUCTION ACTIVITIES. ALL DISTURBED AREAS RESULTING FROM CLEARING AND GRUBBING CONSTRUCTION ACTIVITIES SHALL BE RESTORED AS DIRECTED BY THE ENGINEER. COST FOR THIS WORK IS TO BE INCLUDED IN THE CLEARING AND GRUBBING ITEM.
7. TREE REMOVAL SHALL BE COMPLETED BY EITHER CLEARING AND GRUBBING OR CLEARING, FLUSH CUTTING METHODS, AS INDICATED ON PLANS. WHOLESALE CLEARING AND GRUBBING OF TREES SHALL NOT BE ALLOWED IN WETLANDS. THE CONTRACTOR SHALL TAKE CARE NOT TO FURTHER IMPACT STATE AND FEDERAL WETLANDS BEYOND WHAT IS REASONABLY NECESSARY TO CONDUCT CLEARING AND GRUBBING AND SELECTIVE TREE REMOVAL ACTIVITIES. ALL WETLAND AREAS SHOWN ON PLANS ADJACENT TO AND OUTSIDE OF CLEARING AND GRUBBING ZONES AND SELECTIVE TREE LOCATIONS SHALL BE LEFT UNDISTURBED TO PREVENT FURTHER IMPACTS, UNLESS OTHERWISE ALLOWED BY A PROJECT SPECIFIC ARMY CORP OF ENGINEERS OR NYSDEC WETLAND PERMIT. ACTIVITIES NOT TO ENCROACH ON ADJACENT WETLANDS INCLUDE, BUT NOT LIMITED TO, MOVEMENT OF VEHICLES, CONSTRUCTION STAGING, DISPOSAL OF WOOD CHIPPINGS, PLACEMENT OF EROSION CONTROL FEATURES, AND SPREADING OF SPOILED SOIL. VEGETATION PROTECTION BARRIER FENCING, MAY BE NECESSARY IF THE ADJACENT AREAS ARE DEEMED ENVIRONMENTALLY SENSITIVE, A.O.B.E.
8. ALL PROVISIONS OF SECTION 201 - CLEARING AND GRUBBING, NOT MODIFIED BY THIS DRAWING, SHALL APPLY.
9. INDIVIDUAL TREE REMOVAL LISTED IN THE CONTRACT DOCUMENTS WILL BE PAID FOR UNDER ITEM 614.06XXXX. STUMPS LISTED FOR REMOVAL SHALL BE BACKFILLED TO FINISHED GRADE WITH TOPSOIL UNLESS OTHERWISE SPECIFIED IN THE CONTRACT DOCUMENTS.



**Thruway
Authority**

U.S. CUSTOMARY STANDARD SHEET


**CLEARING AND GRUBBING
(DRAWING CG)**

APPROVED JANUARY 1, 2019

ISSUED UNDER DB 18-006


/S/ PATRICK THOMPSON, P.E.
DIRECTOR DESIGN SUPPORT
SERVICES BUREAU

TA 201-01

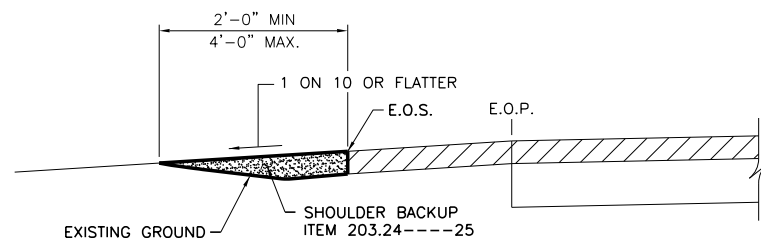


**LEFT SHOULDER BACKUP WHEN MEDIAN
GUIDE RAIL IS LOCATED > 11' FROM EOP**

N.T.S.

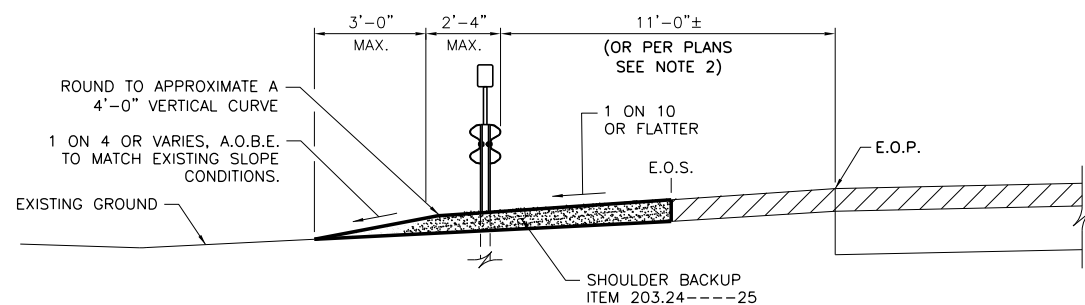

**LEFT SHOULDER BACKUP AT EXISTING
AND PROPOSED GUIDE RAIL LOCATIONS
LOCATED AT 11' FROM EOP**


N.T.S.

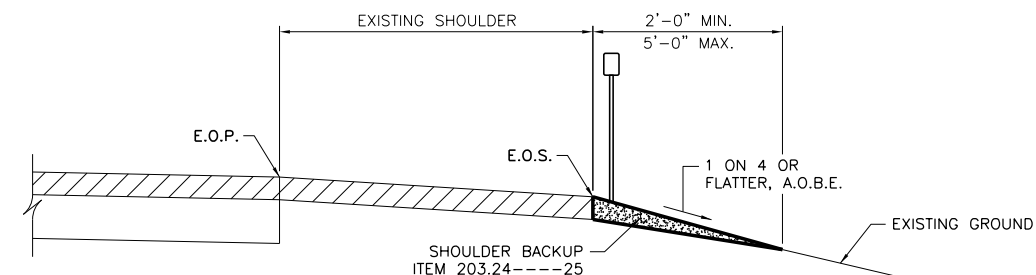

**RIGHT SHOULDER BACKUP WITHOUT
GUIDE RAIL AT SLOPES FLATTER THAN 1V:4H**

N.T.S.


NOTE:
RIGHT SHOULDER SHOWN, LEFT
SHOULDER TREATMENT SIMILAR.

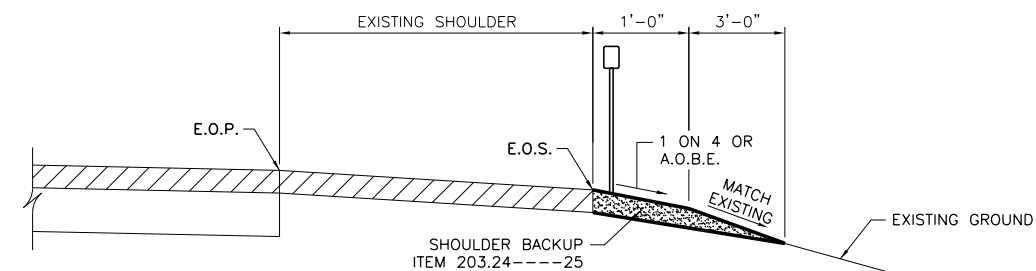

**RIGHT SHOULDER BACKUP WITHOUT
GUIDE RAIL AT SLOPES 1V:4H OR STEEPER**

N.T.S.

NOTE:
RIGHT SHOULDER SHOWN, LEFT
SHOULDER TREATMENT SIMILAR.

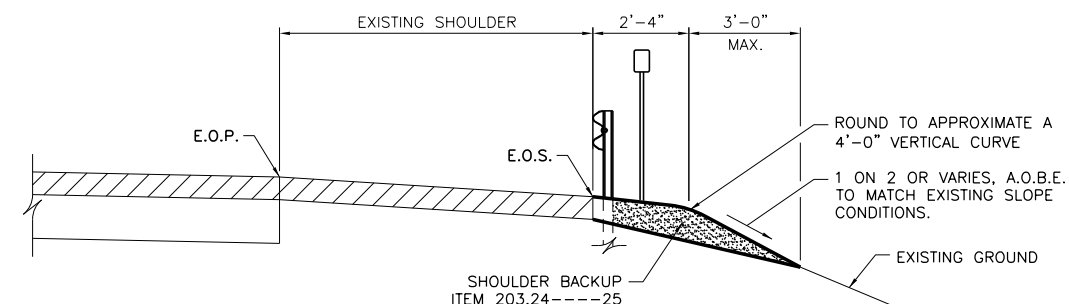

**RIGHT SHOULDER BACKUP AT EXISTING
AND PROPOSED GUIDE RAIL LOCATIONS**

N.T.S.

GENERAL NOTES:

- SHOULDER BACKUP MATERIAL, ITEM 203.24000025, SHALL BE PLACED TO A RELATIVE CONSISTENT WIDTH AND SURFACE A.O.B.E..
- WHERE SPECIFIED BY PLANS OR A.O.B.E., SHOULDER BACKUP MATERIAL SHALL BE PLACED AND COMPACTED UNDER AND BEHIND ALL EXISTING AND NEW GUIDE RAIL. MATERIAL SHALL BE HAND WORKED AROUND GUIDE RAIL POSTS.
- GRADING AT GUIDE RAIL TERMINALS SHALL BE INSTALLED PER NYSDOT SECTION 606 STANDARD SHEETS.
- DELINEATORS, MILE MARKERS AND TENTH MILE MARKERS SHOULD BE REMOVED AND DISPOSED WHERE BACKUP MATERIAL IS INSTALLED BETWEEN RUNS OF GUIDE RAIL, OR WHERE SPECIFIED ON THE PLANS. ANY ADDITIONAL QUANTITY OF DELINEATORS, MILE MARKERS, TENTH MILE MARKERS AND POSTS REMOVED OUTSIDE OF THE ESTIMATED QUANTITY SHALL BE PAID FOR AT THE CONTRACTOR'S OWN EXPENSE. WHERE REMOVED OR DAMAGED, NEW DELINEATORS, MILE MARKERS, AND TENTH MILE MARKERS SHALL BE INSTALLED AFTER FINAL GRADING IS COMPLETE.
- SHOULDER BACKUP MATERIAL SHALL ALSO BE HAND WORKED AROUND EXISTING MARKER POSTS.
- BACKUP DETAILS APPLY TO MISCELLANEOUS LOCATIONS SUCH U-TURNS AND DECELERATION LANES (RAIL OFFSETS MAY DIFFER PER PLAN).



**Thruway
Authority**

U.S. CUSTOMARY STANDARD SHEET


**SHOULDER BACKUP
1R TYPE PROJECTS
(DRAWING SB)**

APPROVED MAY 1, 2018

/S/ PATRICK THOMPSON, P.E.
DIRECTOR DESIGN SUPPORT
SERVICES BUREAU


ISSUED UNDER DB 18-001

TA 203-01

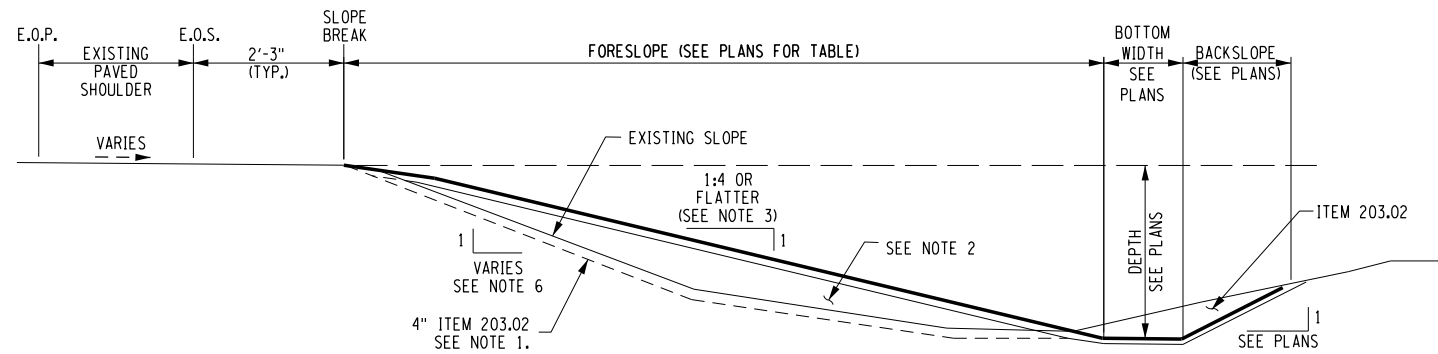

DITCH SECTION - SLOPE FLATTENING

N.T.S.

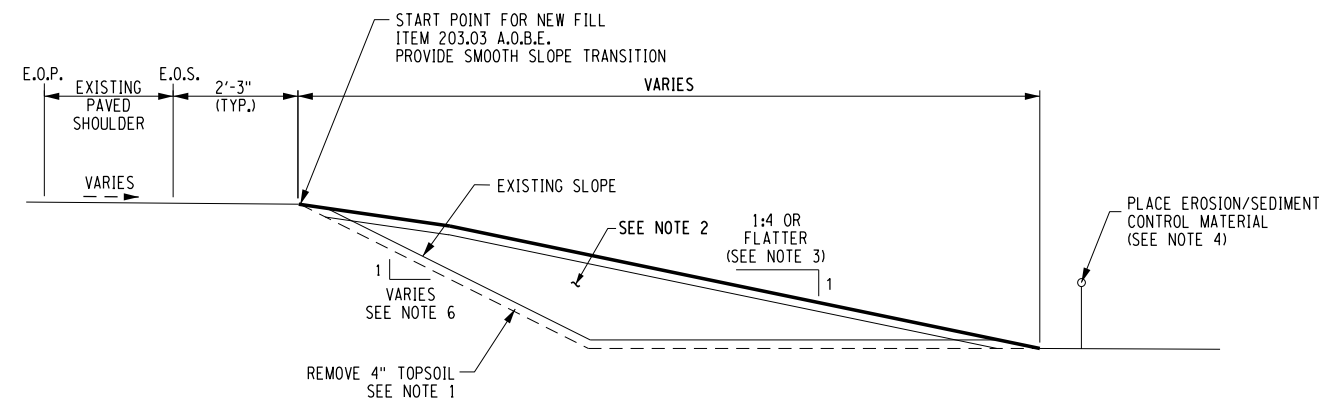


FILL SLOPE - FLATTENING SECTION


N.T.S.

FLATTENING NOTES:

1. REMOVE 4" TOPSOIL A.O.B.E. - ITEM 203.02
2. BACKFILL NEW SLOPE WITH ITEM 203.03. PLACE 4" OF TOP SOIL AND ESTABLISH TURF.
3. GRADE TO ACHIEVE A MINIMUM 1 ON 4 SLOPE. SLOPE MAY BE FLATTENED FURTHER IN NON-ENVIRONMENTALLY SENSITIVE AREAS, A.O.B.E. SLOPES OF 1:6 OR FLATTER PREFERRED.
4. SEE CONTRACT PLANS FOR EROSION/SEDIMENT CONTROL DESIGN OR INSTALL A.O.B.E..
5. SEE PLANS FOR LOCATIONS AND REQUIREMENTS FOR FIBER OPTIC LINES AND UTILITIES.
6. ALL EXISTING SLOPES STEEPER THAN OR EQUAL TO 1:3 SHALL BE BENCHED IN ACCORDANCE WITH STANDARD SHEET 203-02 PRIOR TO PLACING FILL.
7. TEST PITS, ITEM 206.05, AT SITES A0BE.

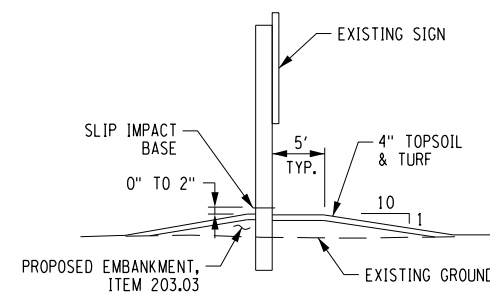

SIDE VIEW

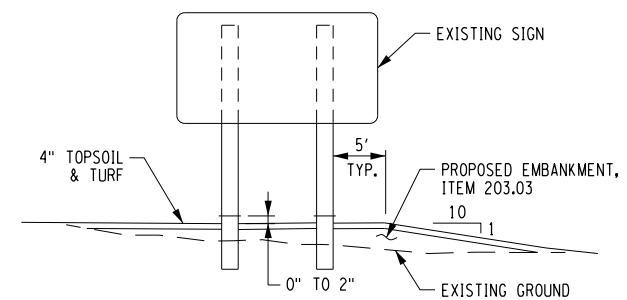

FRONT VIEW

GRADING AROUND SIGN BASE

N.T.S.



**Thruway
Authority**

U.S. CUSTOMARY STANDARD SHEET

SLOPE FLATTENING DETAILS


APPROVED JULY 1, 2017

ISSUED UNDER DB 17-001

/S/ PATRICK THOMPSON, P.E.
DIRECTOR DESIGN SUPPORT
SERVICES BUREAU

TA 203-02


 NEW YORK STATE OF OPPORTUNITY.	Thruway Authority
U.S. CUSTOMARY STANDARD SHEET	
HIGHWAY PAVEMENT REPAIR DETAILS (DRAWING PRD)	
APPROVED JUNE 1, 2024	ISSUED UNDER DB 24-002
/S/ PATRICK THOMPSON, P.E. DIRECTOR DESIGN SUPPORT SERVICES BUREAU	<u>TA 404-01</u>

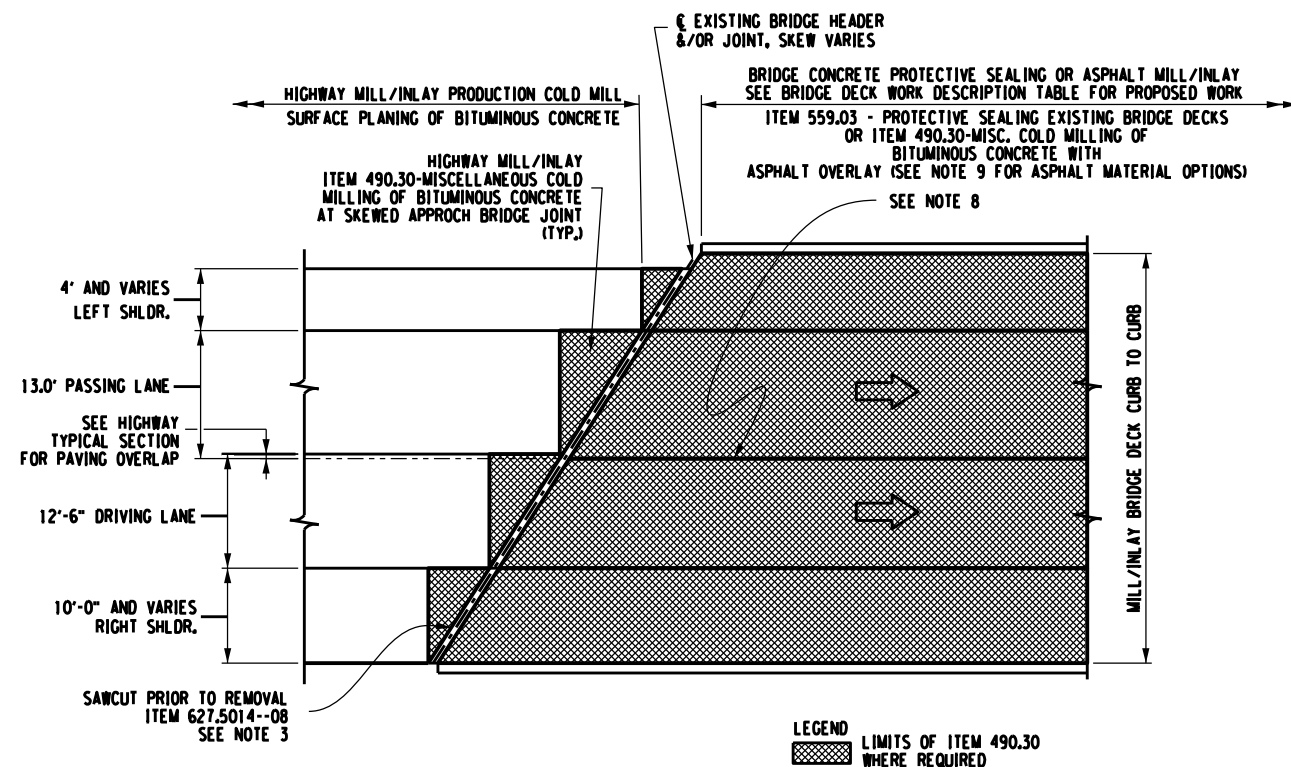

TYPICAL BRIDGE JOINT AND DECK MILLING OPERATION PLAN
N.T.S.


NOTES:

1. APPLY TACK COAT TO ALL HORIZONTAL MILLED BRIDGE DECK SURFACES.
2. ASPHALT PAVEMENT JOINT ADHESIVE, ITEM 418.7603 SHALL BE APPLIED TO ALL NEW ASPHALT TOP COURSE JOINTS ACCORDING TO STANDARD SPECIFICATION SECTION 418 - ASPHALT PAVEMENT JOINT ADHESIVE.
3. SAW CUT, MILL, TACK COAT/JOINT ADHESIVE, AND INLAY BOTH SIDES OF BRIDGE JOINTS WHERE WORK IS REQUIRED ON DECK.
4. PERFORM WORK TO MATCH HIGHWAY MILL/INLAY SECTION.
5. SEE BRIDGE DECK WORK DESCRIPTION TABLE IN PLANS OR PROPOSAL FOR EXISTING SKEW ANGLE AND DECK AREA.
6. CROSS SLOPE VARIES FROM NORMAL CROWN TO FULL SUPERELEVATION (BOTH BANKED LEFT AND RIGHT). THE PROPOSED CROSS SLOPE SHALL MATCH THE EXISTING CROSS SLOPE.
7. THE DETAIL ON THIS DRAWING IS INTENDED TO IDENTIFY EXISTING BRIDGE JOINTS AND CONCRETE HEADERS AND TO IDENTIFY ADDITIONAL REQUIREMENTS ASSOCIATED WITH ITEMS 490.30, AND 627.5014--08. THE DETAIL IS NOT INTENDED TO IDENTIFY THE EXACT DEPTH OF THE EXISTING ASPHALT OVERLAY ON THE ABOVE NOTED STRUCTURES.
8. A MILLING AND PAVING OVERLAP IS NOT REQUIRED ON BRIDGE DECK(S).
9. 1" OF 6.3 POLYMER MODIFIED ASPHALT, 80 SERIES COMPACTION SHALL BE INSTALLED UNLESS SPECIFIED OTHERWISE IN THE CONTRACT PLANS. TYPE 2 FRICTION AGGREGATES SHALL BE USED, EXCEPT FOR THE COUNTIES OF ORANGE, ROCKLAND, AND WESTCHESTER WHICH SHALL USE TYPE 1 FRICTION AGGREGATES.

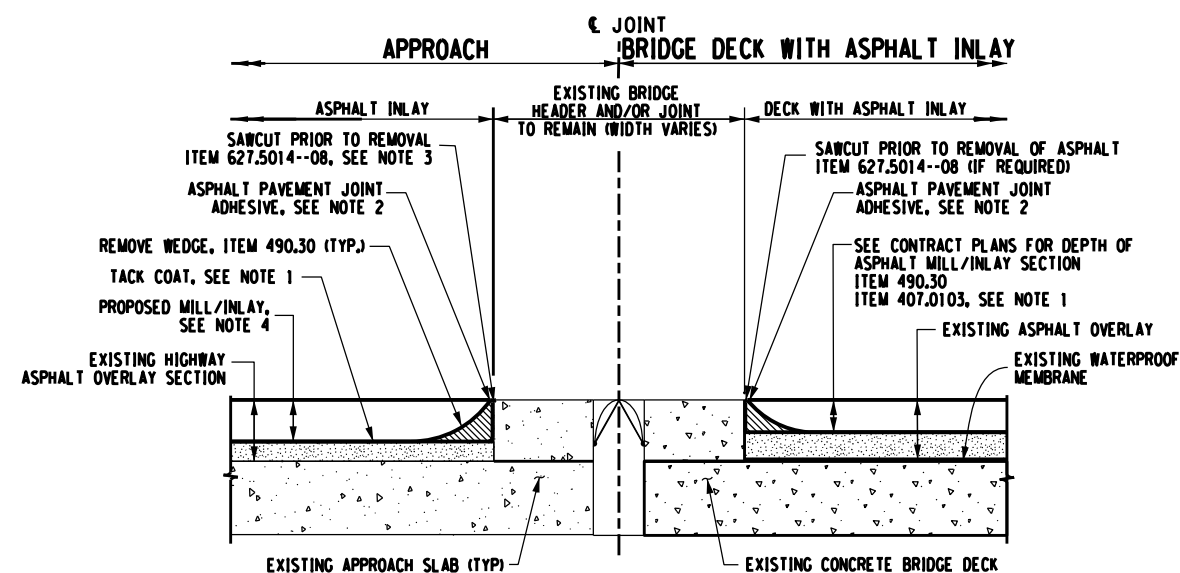


**SECTION VIEW OF
ASPHALT PAVEMENT REBATE AT BRIDGE JOINTS**
N.T.S.


 Thruway Authority	
U.S. CUSTOMARY STANDARD SHEET	
BRIDGE DECK ASPHALT WEARING SURFACE RESURFACING (DRAWING BDR)	
APPROVED JUNE 1, 2024	ISSUED UNDER DB 24-002
/S/ PATRICK THOMPSON, P.E. DIRECTOR DESIGN SUPPORT SERVICES BUREAU	TA 404-02

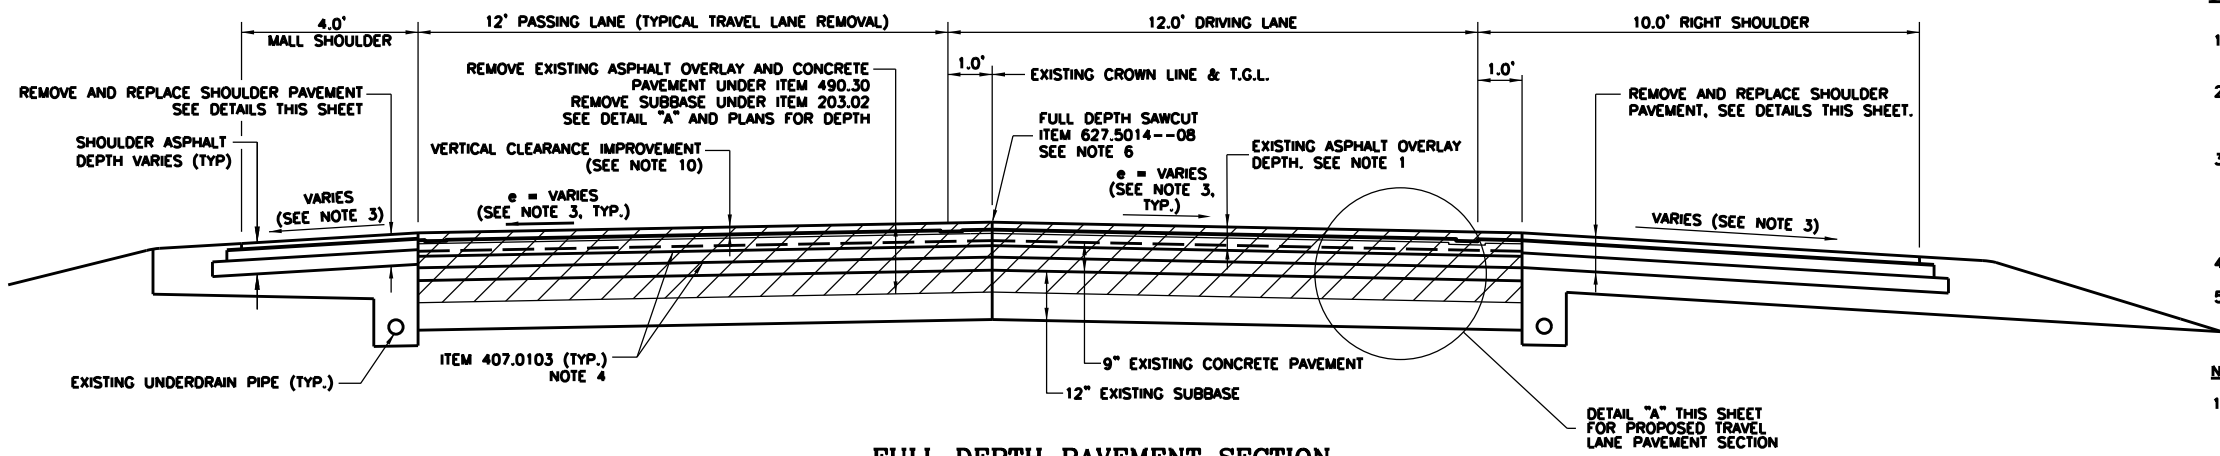


**FULL DEPTH PAVEMENT SECTION
FOR BRIDGE UNDERCLEARANCE IMPROVEMENT**
(NOT TO SCALE)
READ IN DIRECTION OF TRAVEL

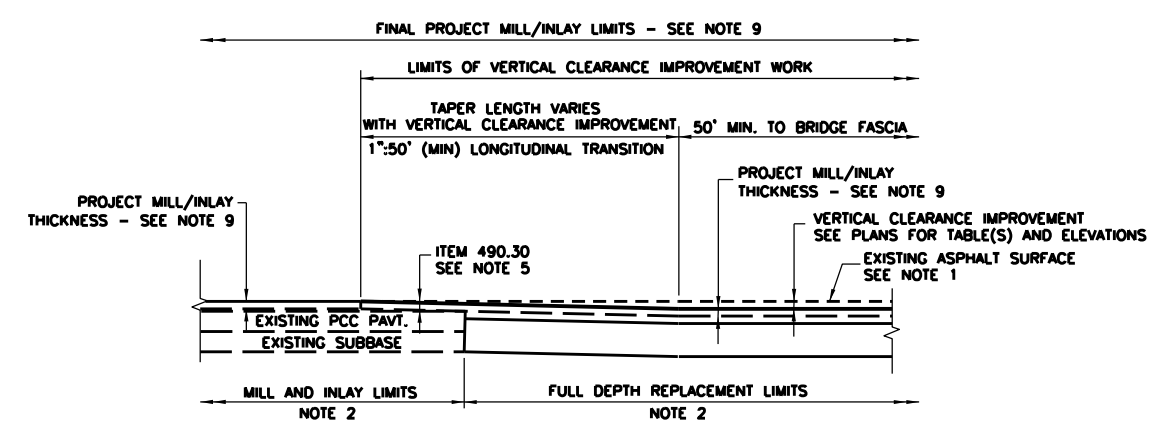

LONGITUDINAL TRANSITIONS
NOT TO SCALE

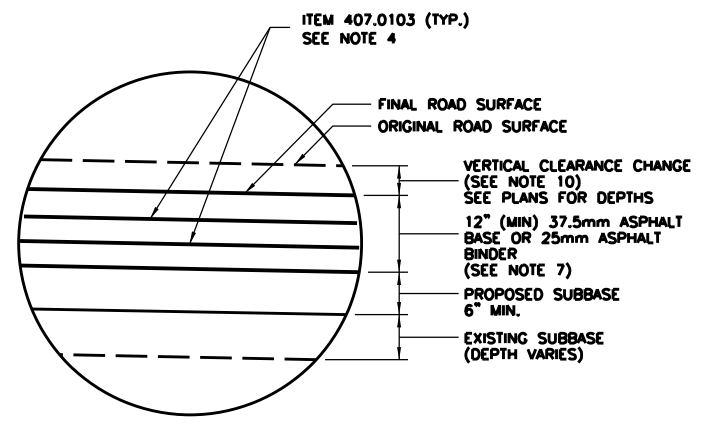


**DETAIL "A"
FULL DEPTH TRAVEL LANE PAVEMENT SECTION**
NOT TO SCALE

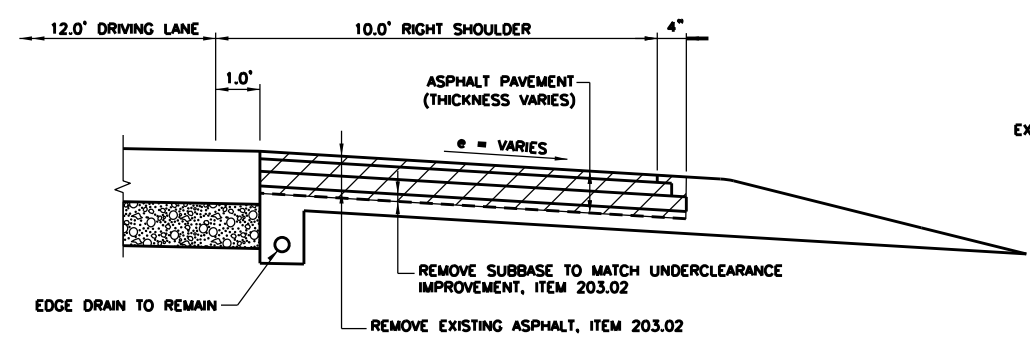

NOTE: RIGHT SHOULDER SHOWN, LEFT SHOULDER SIMILAR.

SHOULDER REMOVAL
NOT TO SCALE

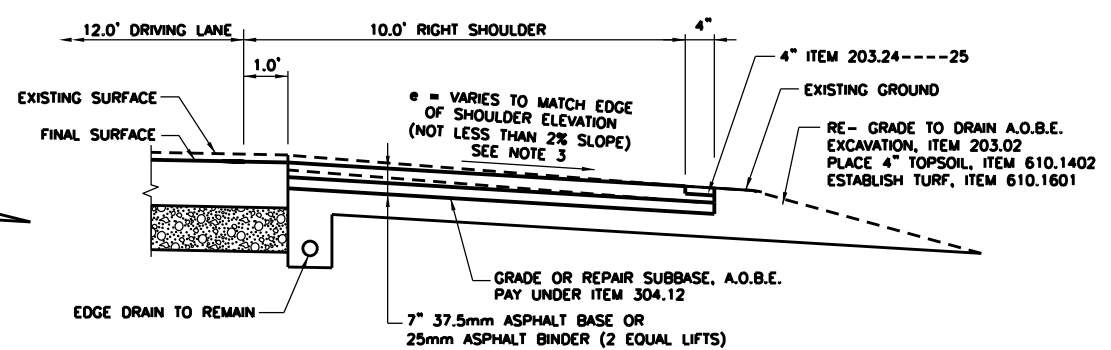

NOTE: RIGHT SHOULDER SHOWN, LEFT IS SIMILAR.

SHOULDER REPLACEMENT
NOT TO SCALE

EXAMPLE TABLE TO BE INSERTED INTO PLANS

BRIDGE CLEARANCE TABLE			
MILEPOST	DIRECTION OF TRAVEL	CLEARANCE IMPROVEMENT (IN.)	SUBBASE DEPTH (IN.)
MP XX.XX	EB OR WB; NB OR SB		
MP XX.XX	EB OR WB; NB OR SB		


SUGGESTED PAVING SEQUENCE:

1. FIELD VERIFY ASPHALT DEPTHS TO DETERMINE REQUIRED LONGITUDINAL FULL DEPTH REPLACEMENT LIMITS.
2. PERFORM FULL DEPTH PAVEMENT REPLACEMENT FOR UNDERCLEARANCE IMPROVEMENT AND MATCH TO EXISTING USING TAPERED MILLED TRANSITIONS. SEE LONGITUDINAL TRANSITIONS DETAIL.
3. INSTALL PAVEMENT WEDGES, AS NEEDED, TO OBTAIN CONFORMANCE WITH SECTION 619 UNEVEN PAVEMENT DROP-OFF REQUIREMENTS. ALTERNATIVELY, IF PERMITTED BY THE CONTRACT PLANS/PROPOSAL OR WITH APPROVAL BY THE DIVISION TRAFFIC SUPERVISOR, MILL EXISTING PAVEMENT TO FINAL ELEVATION PRIOR TO INITIATING WORK.
4. INSTALL EDGE AND SKIP LINES PRIOR TO OPENING WORK ZONE TO TRAFFIC.
5. UNDERCLEARANCE IMPROVEMENT WORK SHALL BE PERFORMED PRIOR TO PRODUCTION MAINLINE MILL AND INLAY OPERATIONS. THE SUBSEQUENT MILL AND INLAY SHALL RESURFACE PAVEMENT INSTALLED UNDER THIS OPERATION.


NOTES:

1. EXISTING ASPHALT OVERLAY THICKNESS VARIES. THE CONTRACTOR SHALL FIELD VERIFY ASPHALT DEPTHS PRIOR TO WORK. COST SHALL BE INCLUDED WITHIN BASIC TRAFFIC CONTROL ITEM 619.01.
2. PAVEMENT FULL DEPTH WORK LIMITS SHALL MINIMALLY BE INITIATED WHERE EXISTING ASPHALT THICKNESS IS LESS THAN THE PROJECT FINAL INSTALLED MILL/INLAY DEPTH, INCLUDING BINDER AND TOP COURSES. FULL DEPTH REPLACEMENT LIMITS MAY BE EXTENDED TO CORRECT PAVEMENT DEFICIENCIES A.O.B.E.
- IF APPROVED BY THE ENGINEER, CLEARANCE MAY BE ADDRESSED BY MILL/INLAY ONLY FOR LOCATIONS DETERMINED TO HAVE PAVEMENT IN GOOD CONDITION AND WITH EXISTING ASPHALT OVERLAY THICKNESS GREATER THAN THE FINAL INSTALLED PROJECT MILL/INLAY DEPTH.
3. CROSS SLOPE VARIES - NORMAL CROWN (2%) TO FULL SUPERELEVATION (BOTH BANKED LEFT AND RIGHT). THE PROPOSED TRAVEL LANE CROSS SLOPE SHALL MATCH THE EXISTING CROSS SLOPE RATE. SHOULDER CROSS SLOPE MAY BE REDUCED A.O.B.E. TO 2% MIN. TO MATCH THE EXISTING EDGE OF SHOULDER OR TO FACILITATE DRAINAGE.
4. REFER TO TABLE 407-1 OF THE STANDARD SPECIFICATIONS FOR TACK COAT APPLICATION RATES.
5. ALL DEBRIS ON MILLED SURFACES SHALL BE REMOVED IN ACCORDANCE WITH SECTION 490-COLD MILLING OF THE NYSDOT STANDARD SPECIFICATIONS.
6. TRANSVERSE AND LONGITUDINAL SAWCUTTING, ITEM 627.5014--08, SHALL BE REQUIRED AROUND ALL FULL DEPTH REPLACEMENT AREAS.
7. MINIMUM ASPHALT THICKNESS SHALL BE 12". INCREASE ASPHALT PAVEMENT SECTION TO BOTTOM OF EXISTING CONCRETE PAVEMENT WHERE DEPTH IS GREATER.
8. IN TAPER AREAS, TRAFFIC MAY BE RETURNED TO MILLED ASPHALT SURFACES ONLY FOR PERIODS UP TO 14 CALENDAR DAYS PRIOR TO INSTALLATION OF THE MAINLINE RESURFACING COURSE(S). THE MILLING MACHINE SHALL BE OPERATED IN THESE AREAS AT A REDUCED SPEED TO PROVIDE A MORE RIDEABLE SURFACE. UNLESS SPECIFIED OTHERWISE IN THE CONTRACT PLANS OF PROPOSAL, TRAFFIC OPERATIONS WILL NOT BE PERMITTED ON MILLED ORIGINAL CONCRETE PAVEMENT.
- TAPER TRAVEL LANE LOCATIONS THAT WILL NOT BE RESURFACED BY THE MAINLINE PRODUCTION PAVEMENT OPERATION WITHIN 14 CALENDAR DAYS SHALL BE MILLED DURING TAPER INSTALLATION AN ADDITIONAL 2½" BELOW FINAL TAPER DEPTH AND RESURFACED WITH 2½" OF 25mm ASPHALT BINDER. NO ADDITIONAL PAYMENT FOR THE ADDITIONAL MILLING OR INSTALLATION OF PAVEMENT MATERIALS SHALL BE MADE.
9. SEE TYPICAL SECTIONS FOR FINAL COMBINED MILL/INLAY PAVEMENT SECTION. INSTALL FINAL COMBINED BINDER AND TOP MILL/INLAY SECTION OVER REPAIR AREA DURING PLACEMENT OF ADJOINING PRODUCTION MAINLINE WORK. MATCH ADJUSTED UNDERCLEARANCE HEIGHT.
10. FULL DEPTH PAVEMENT SECTION MAY BE RETURNED TO EXISTING GRADE AND RECEIVE SUBSEQUENT MILL AND INLAY TREATMENT AS DETAILED IN THE PLANS.
11. THE CONTRACTOR WILL BE PERMITTED TO DELINEATE DROP-OFFS IN ACCORDANCE WITH NYS SPECIFICATION SECTION 619-3.02K.
12. WHERE REQUIRED, TRAVEL LANES WILL NOT BE OPENED TO TRAFFIC UNTIL TEMPORARY PAVEMENT MARKINGS HAVE BEEN INSTALLED IN ACCORDANCE WITH NYSTA STANDARD SHEET TA 685-04. WORK TO BE PAID FOR UNDER ITEM 619.0901.
13. REFER TO CONTRACT DOCUMENTS FOR EXISTING AND PROPOSED VERTICAL CLEARANCE ELEVATIONS.


 NEW YORK STATE OF OPPORTUNITY.	Thruway Authority
U.S. CUSTOMARY STANDARD SHEET	
OVERHEAD BRIDGE UNDERCLEARANCE IMPROVEMENT (DRAWING BU)	
APPROVED JUNE 1, 2024	ISSUED UNDER DB 24-002
/S/ PATRICK THOMPSON, P.E. DIRECTOR DESIGN SUPPORT SERVICES BUREAU	
TA 404-03	

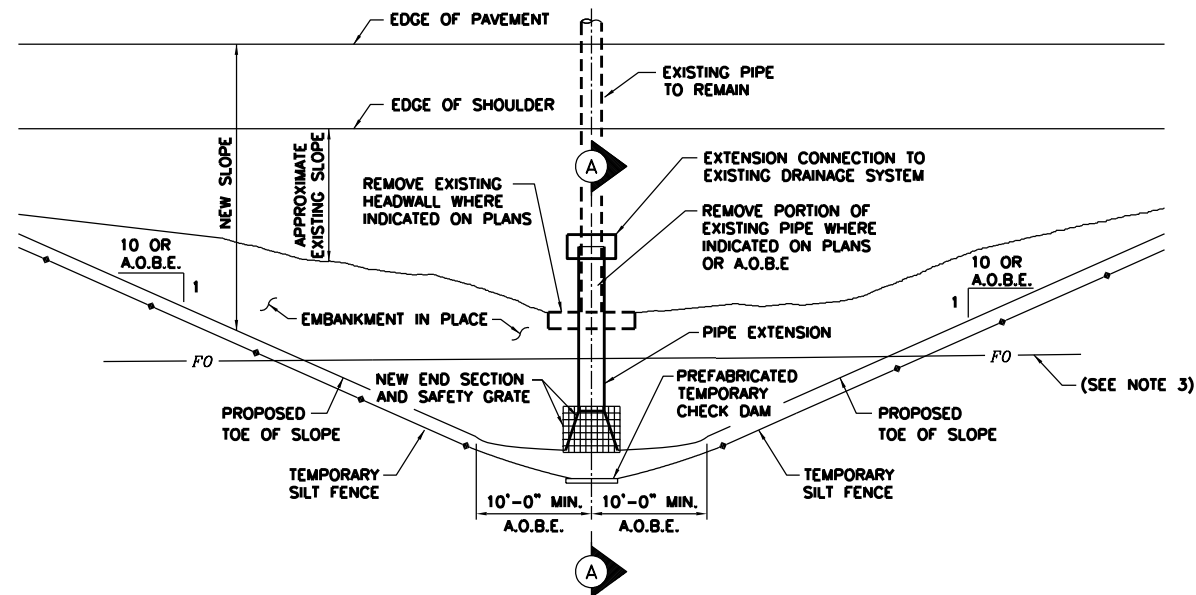


TYPICAL PLAN
N.T.S.

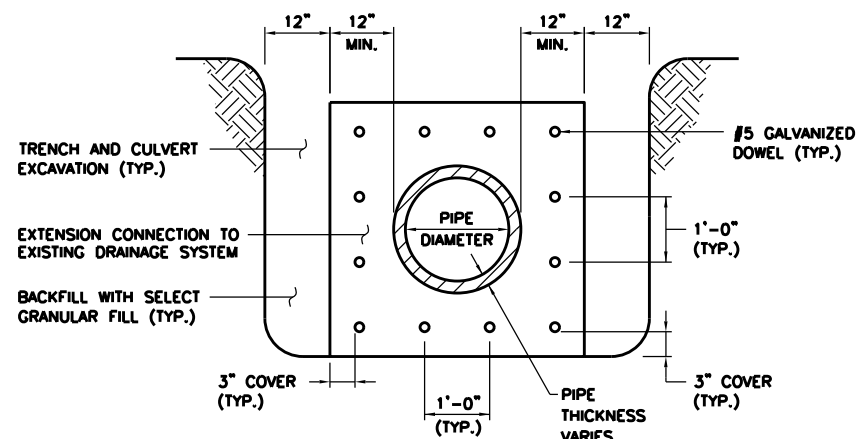

SECTION B-B
N.T.S.

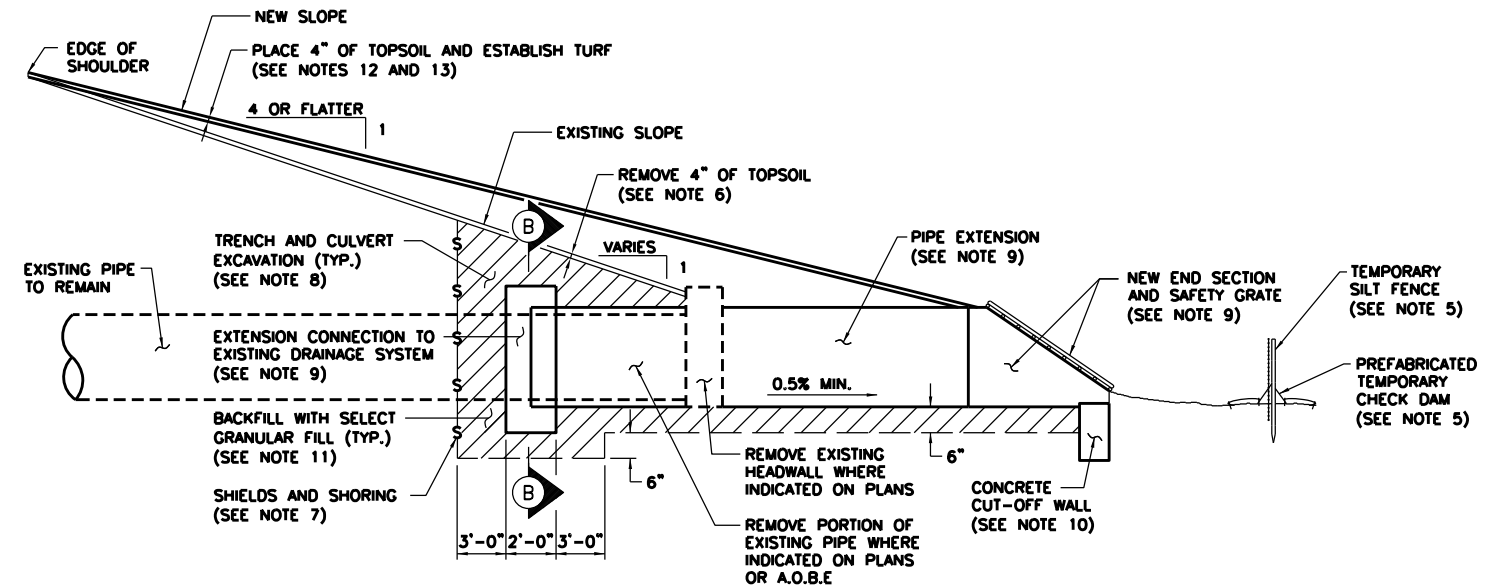

SECTION A-A
CULVERT EXTENSION WITH EXISTING HEADWALL REMOVAL
N.T.S.

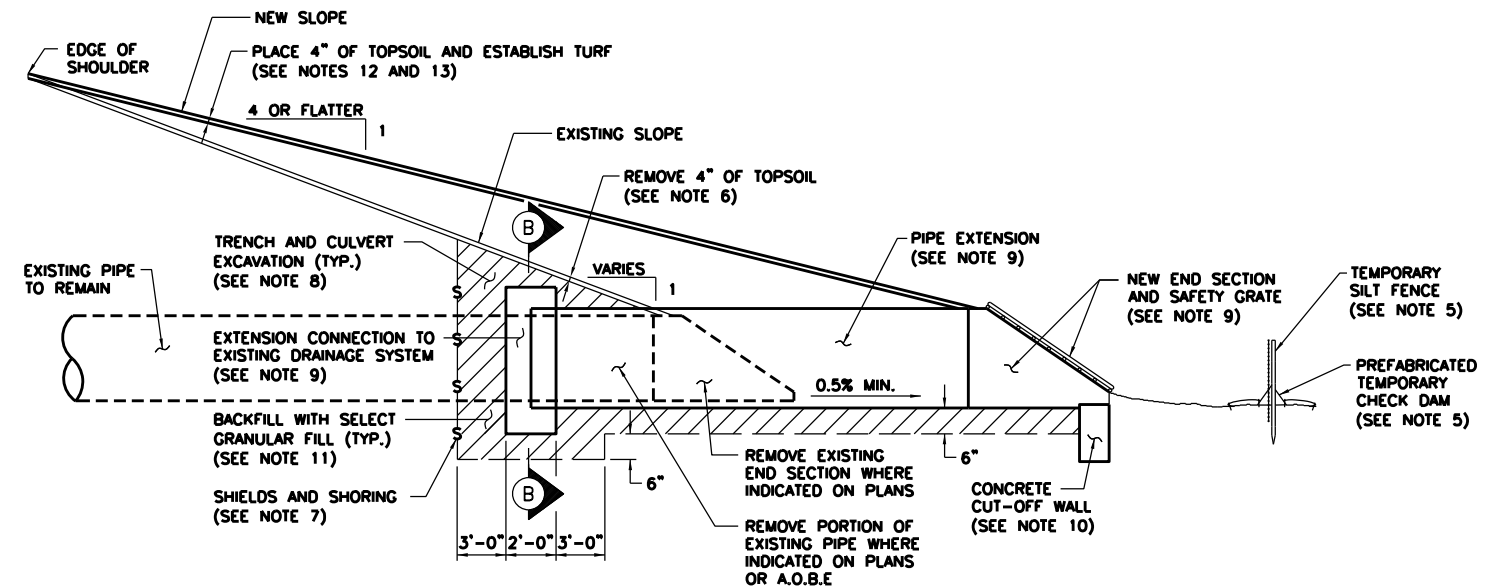


SECTION A-A
CULVERT EXTENSION WITH EXISTING END SECTION REMOVAL
N.T.S.

GENERAL NOTES:


- SEE DRAINAGE TABLE(S) IN THE CONTRACT DOCUMENTS FOR WORK LOCATIONS AND WORK TO BE DONE.
- VERIFY ALL PROPOSED CULVERT EXTENSION LENGTHS AND PIPE DIAMETERS PRIOR TO INSTALLATION. EXTENSIONS SHALL HAVE ADEQUATE LENGTH TO ATTAIN A MINIMUM 1:4 SIDE SLOPE OR FLATTER.
- THE THRUWAY AUTHORITY'S FIBER OPTIC SYSTEM IS LOCATED WITHIN THE WORK LIMITS OF THIS PROJECT. THE APPROXIMATE LOCATION IS SHOWN IN THE CONTRACT DOCUMENTS. PRIOR TO WORK, THE ONE-CALL NOTIFICATION SYSTEM SERVING THE AREA SHALL BE CONTACTED ACCORDING TO STANDARD SPECIFICATION SECTION 107-07.
- PROTECT AND PRESERVE ALL EXISTING UNDERDRAIN LATERALS.
- PROVIDE TEMPORARY SILT FENCE ACCORDING TO NYSDOT STANDARD SHEET 209-01 AND PREFABRICATED TEMPORARY CHECK DAM ACCORDING TO NYSDOT STANDARD SHEET 209-02 AT THE LOCATIONS SHOWN IN THE CONTRACT DOCUMENTS.
- REMOVE 4 INCHES OF TOPSOIL FROM EXISTING SIDE SLOPE UNDER THE UNCLASSIFIED EXCAVATION AND DISPOSAL ITEM.
- PROVIDE A SHIELDS AND SHORING SYSTEM AT THE LOCATIONS SHOWN IN THE CONTRACT DOCUMENTS OR AS DIRECTED BY THE ENGINEER.
- EXCAVATE MATERIAL REQUIRED TO REMOVE EXISTING END SECTIONS, HEADWALLS AND OTHER CULVERT COMPONENTS AS SPECIFIED IN THE CONTRACT DOCUMENTS. EXCAVATE TO CREATE NEW SUBGRADE SURFACE BENEATH PROPOSED CULVERT EXTENSION.
- INSTALL CULVERT EXTENSION, INCLUDING EXTENSION CONNECTION TO EXISTING DRAINAGE STRUCTURE, PIPE EXTENSION, END SECTION, SAFETY GRATE AND OTHER CULVERT COMPONENTS AS SPECIFIED IN THE CONTRACT DOCUMENTS.
- PROVIDE A CONCRETE CUT-OFF WALL ACCORDING TO NYSDOT STANDARD SHEET 603-04 AT THE LOCATIONS SHOWN IN THE CONTRACT DOCUMENTS.
- BACKFILL EXCAVATED AREAS WITH SELECT GRANULAR FILL.
- ESTABLISH NEW 1:4 (OR FLATTER) SLOPE TO MATCH EXISTING GROUND UNDER THE EMBANKMENT IN PLACE ITEM, WHERE THE AMOUNT OF ON-SITE EXCAVATED SUITABLE MATERIAL IS NOT SUFFICIENT FOR TOPSOIL PLACEMENT, ADDITIONAL TOPSOIL SHALL BE PROVIDED ACCORDING TO STANDARD SPECIFICATION SECTION 610.
- PREPARE GROUND ON NEW SLOPE AND ESTABLISH TURF ACCORDING TO THE CONTRACT DOCUMENTS AND AS DIRECTED BY THE ENGINEER.

Thruway Authority	
U.S. CUSTOMARY STANDARD SHEET	
CULVERT EXTENSION DETAILS	
APPROVED SEPTEMBER 1, 2022	ISSUED UNDER DB 22-004
/S/ PATRICK THOMPSON, P.E. DIRECTOR DESIGN SUPPORT SERVICES BUREAU	TA 603-01

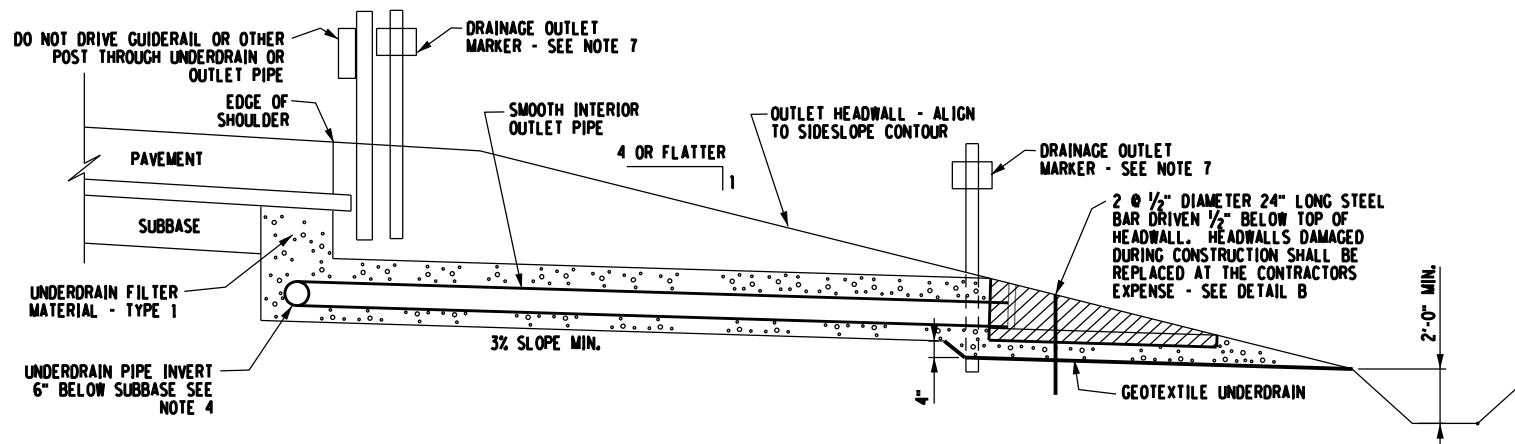


UNDERDRAIN / EDGEDRAIN OUTLET WITH
PRECAST HEADWALL
(TYP. @ 1 : 4 SLOPES OR FLATTER)

N.T.S.

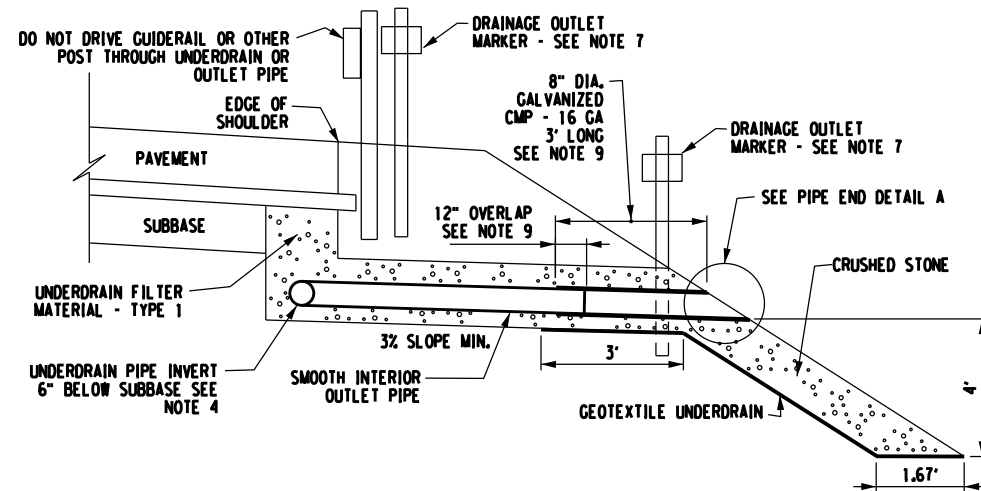


UNDERDRAIN / EDGEDRAIN OUTLET
(TYP. @ SLOPES > 1 : 4)

N.T.S.

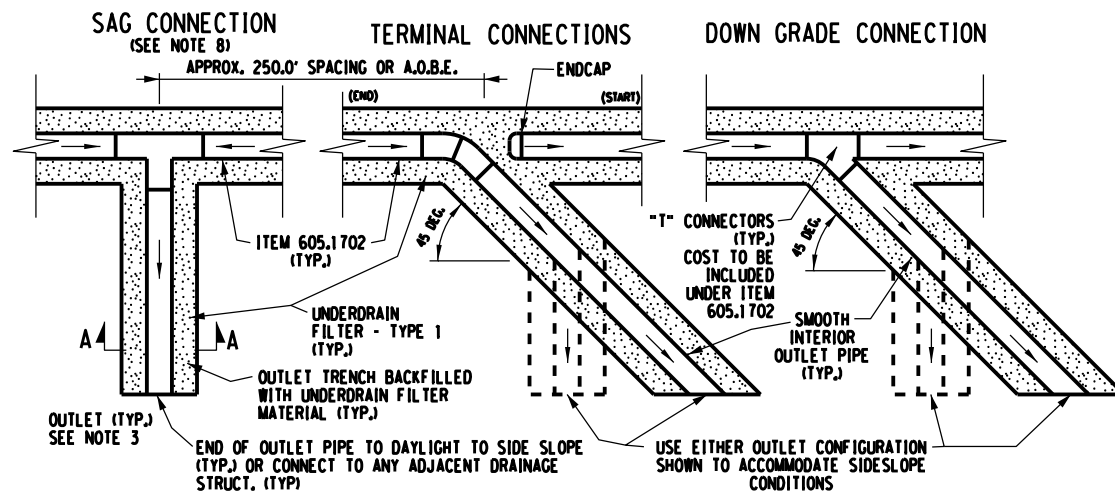


PLAN VIEW LATERAL OUTLET CONNECTIONS


N.T.S.

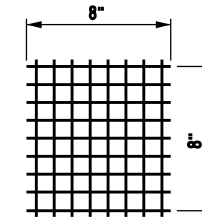

RODENT SCREEN
N.T.S.

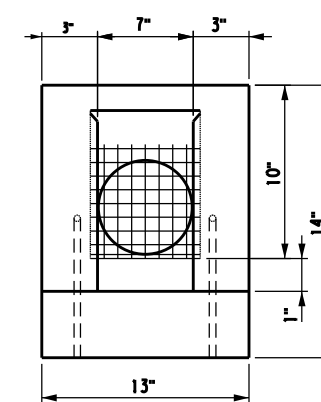

SLOTTED HEADWALL DETAIL
FRONT VIEW
N.T.S.

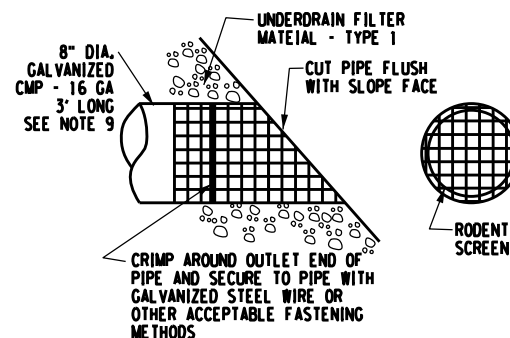

PIPE END - DETAIL A
N.T.S.

NOTES:

1. LATERAL OUTLETS SHALL BE 6" MINIMUM INSIDE DIAMETER SMOOTH INTERIOR PIPE PLACED APPROXIMATELY EVERY 250' FOR PIPE EDGEDRAINS AND EVERY 125' FOR PREFABRICATED GEOCOMPOSITE EDGEDRAINS (PGED). WHILE ADJUSTMENTS MAY BE MADE FOR LOCAL CONFLICTS, THE SPACING SHOULD NOT EXCEED 300' FOR PIPE EDGEDRAINS AND 150' FOR PGED. WHERE THE ROADWAY PROFILE HAS LESS THAN A 1% GRADE, THE SPACING SHOULD BE REDUCED TO APPROXIMATELY 200' WITH A MAXIMUM OF 250' FOR PIPE EDGEDRAINS AND 100' TO 125' FOR PGED, UNLESS OTHERWISE SPECIFIED.

2. SLOPE OUTLET PIPES A MINIMUM 3%.

3. THE PRECAST UNDERDRAIN OUTLET HEADWALL AS SHOWN IN DETAIL B SHOULD BE USED UNLESS:

- A. THE SIDESLOPE IS STEEPER THAN 1V ON 4H.
- B. THE OUTLET PIPE INVERT IS LESS THAN 2' ABOVE THE DITCH INVERT.
- C. THE ROADWAY INCORPORATES A CLOSED DRAINAGE SYSTEM. IN THIS CASE, THE OUTLET SHOULD DRAIN INTO THE CLOSED DRAINAGE CATCH BASINS.
- D. THE NOMINAL OUTLET PIPE DIAMETER IS LARGER THAN 6".

4. PREFERENCES IN SETTING EDGEDRAINS AND OUTLET ELEVATIONS:

- A. SET THE UNDER DRAIN PIPE INVERT ELEVATION 10" BELOW THE BOTTOM OF SUBBASE WHEN OUTLET AND DITCH ELEVATIONS PROVIDE A MINIMUM 3% OUTLET GRADE WHILE MAINTAINING THE OUTLET PIPE INVERT A MINIMUM 2' ABOVE THE DITCH INVERT.

- B. IF THIS IS NOT ACHIEVABLE, RAISE THE UNDERDRAIN PIPE INVERT A MAXIMUM 10" TO A LEVEL EQUAL TO THE BOTTOM OF SUBBASE AND ADD AN OUTLET AT THIS LOCATION TO ACCOMMODATE DRAINAGE.


- C. IF A OR B IS NOT POSSIBLE, CONNECT OUTLET TO CLOSED DRAINAGE SYSTEM, IF AVAILABLE.

5. USE 16 GAUGE OR HEAVIER #2 OR #3 WELDED WIRE MESH, MADE OF TYPE 304 STAINLESS STEEL OR CARBON STEEL WIRE HOT GALVANIZED IN ACCORDANCE WITH SECTION 703-07 OF THE STANDARD SPECIFICATION.

6. EDGEDRAIN LOCATION IS SHOWN AT OUTER EDGE OF SHOULDER. HOWEVER, CONTRACT DOCUMENTS MAY SPECIFY THE EDGEDRAIN AT A DIFFERENT LOCATION RELATIVE TO THE EDGE OF SHOULDERS.
7. DRAINAGE OUTLET MARKERS SHOULD BE USED TO LOCATE ALL DRAINAGE OUTLETS EXCEPT THOSE INTO DRAINAGE STRUCTURES.

8. FIELD LOCATE SAG. COST TO BE INCLUDED IN ITEM 625.01 - SURVEY OPERATIONS.


9. FILL SPACE BETWEEN 6" UNDERDRAIN AND 8" CMP WITH CAULK TO MAKE WATER TIGHT JOINT A.O.B.E. COST TO BE INCLUDED IN ITEM 605.1702 - OPTIONAL UNDERDRAIN PIPE - 6" DIA.

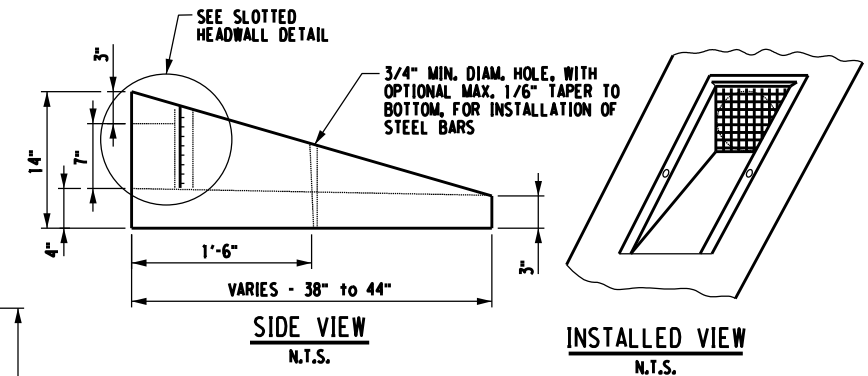


NOTE:
INCLUDE THE COST OF LABOR, MATERIALS AND EQUIPMENT REQUIRED TO FABRICATE AND INSTALL THE HEADWALLS IN THE UNIT BID PRICE PER HEADWALL. HEADWALLS DAMAGED DURING CONSTRUCTION SHALL BE REPLACED AT CONTRACTOR'S EXPENSE.

DETAIL B
PRECAST CONCRETE OUTLET HEADWALL
6 INCH LATERAL OUTLET PIPES
ITEM 605.21015025

N.T.S.

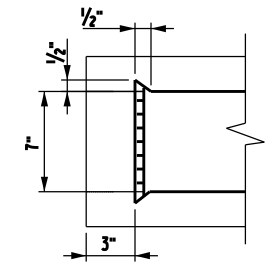


SLOTTED HEADWALL DETAIL
TOP VIEW
N.T.S.

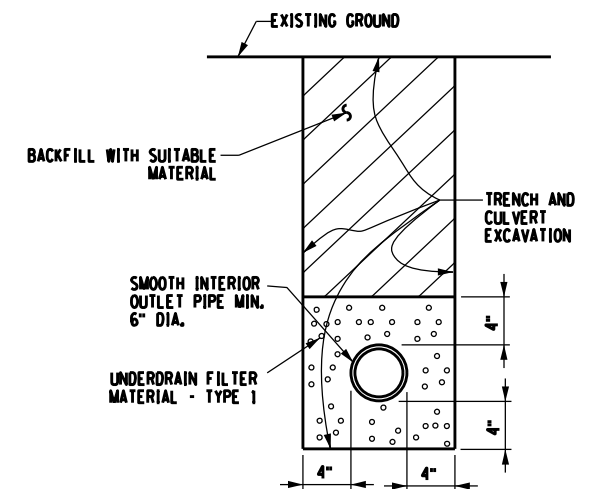


SECTION A-A
OUTLET DETAIL

N.T.S.


	Thruway Authority
U.S. CUSTOMARY STANDARD SHEET	
UNDERDRAIN DETAILS	
APPROVED JUNE 1, 2024 /S/ PATRICK THOMPSON, P.E. DIRECTOR DESIGN SUPPORT SERVICES BUREAU	ISSUED UNDER DB 24-002 TA 605-01

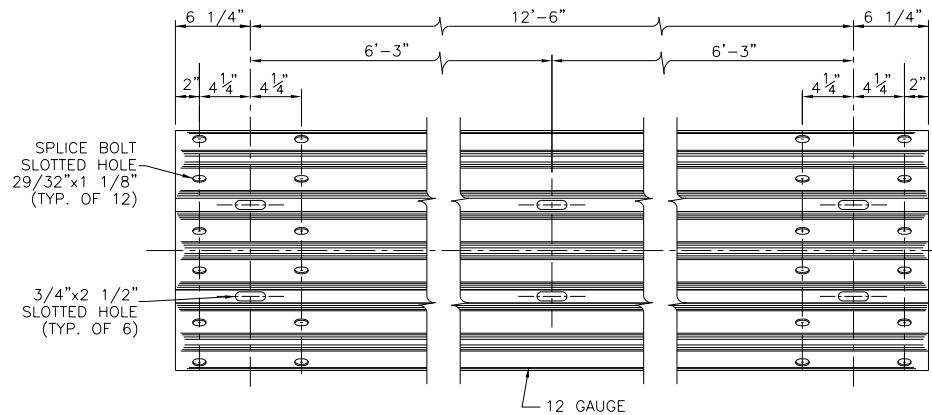


TYPICAL THRIE BEAM SECTION
SCALE: 1 1/2" = 1'-0"

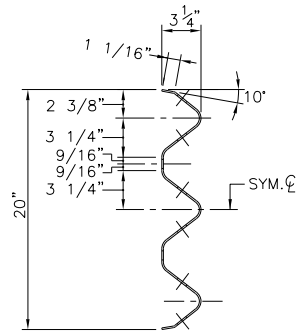


END VIEW OF TRANSITION
SCALE: 1 1/2" = 1'-0"

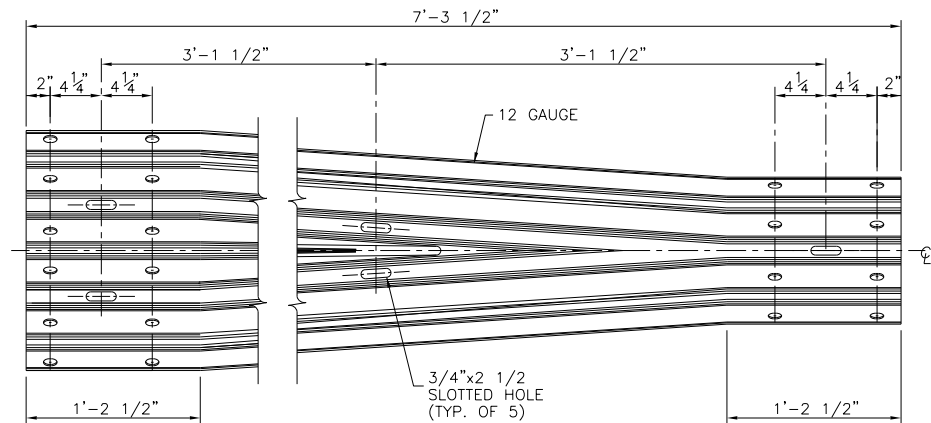


TRANSITION SECTION
THRIE BEAM TO CORRUGATED BEAM
SCALE: 1 1/2" = 1'-0"

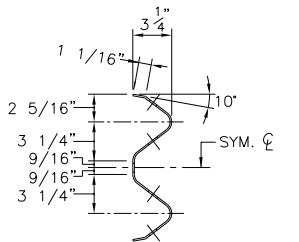


END VIEW OF TRANSITION
SCALE: 1 1/2" = 1'-0"

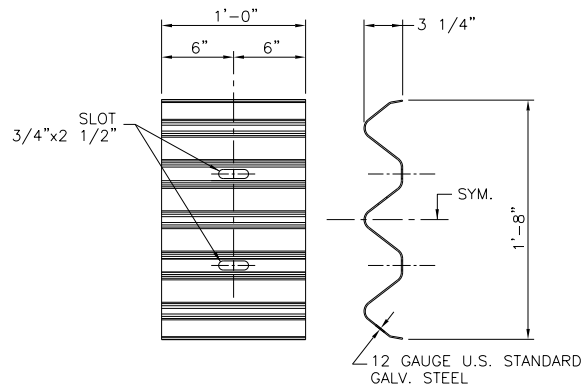


DETAIL OF BACK UP PLATE
(SEE NOTE 8)
SCALE: 1 1/2" = 1'-0"

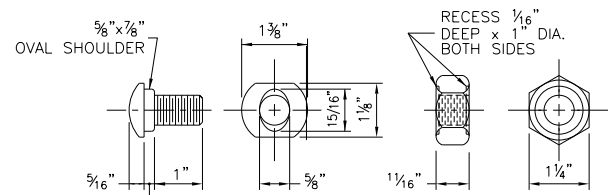


1 1/4" SPLICE BOLT/NUT
SCALE: 6" = 1'-0"

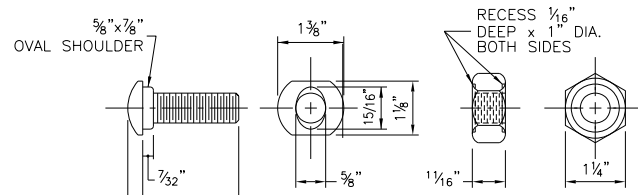


2" RAIL BLOCKOUT BOLT/NUT
SCALE: 6" = 1'-0"

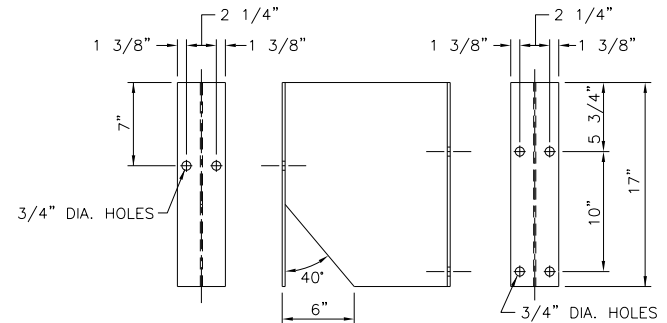


W14 x 22 BLOCKOUT DETAIL
SCALE: 1 1/2" = 1'-0"

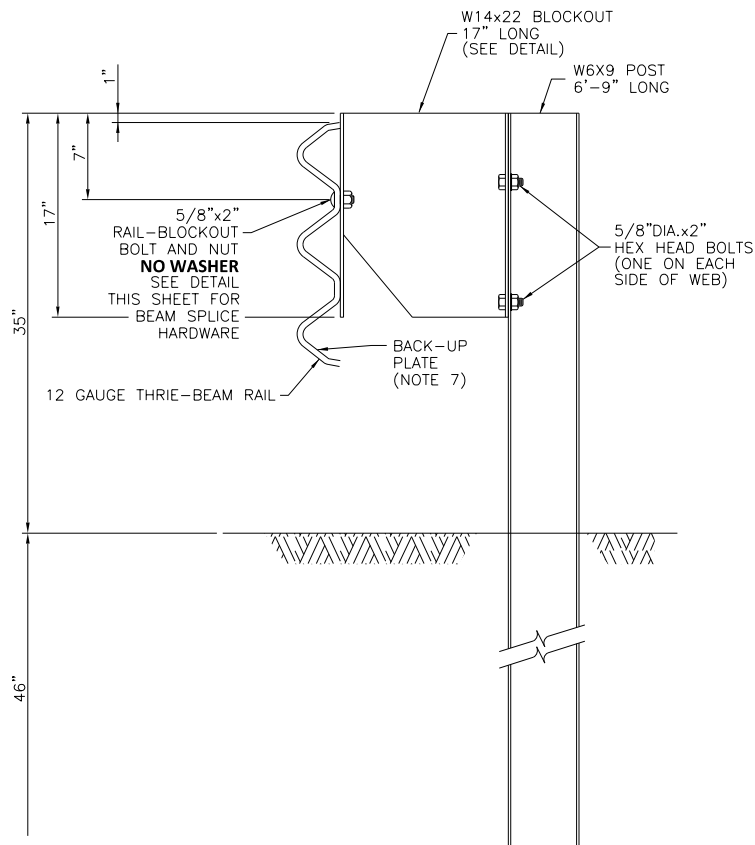

THRIE BEAM BLOCKOUT ASSEMBLY
SCALE: 1 1/2" = 1'-0"

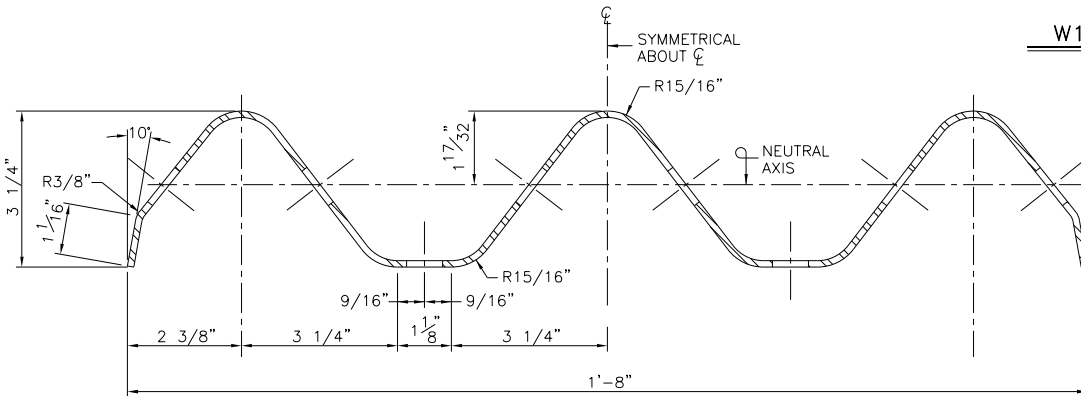

THRIE BEAM CROSS SECTION
SCALE: 6" = 1'-0"

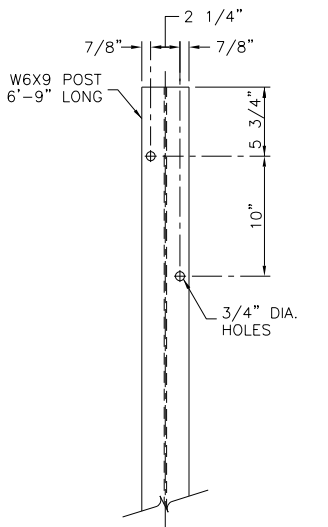

W6x9 POST DETAIL
SCALE: 1 1/2" = 1'-0"

NOTES:

- ALL THRIE BEAM SECTIONS SHALL BE 12 GAUGE
- THE TRANSITION SECTION FROM CORRUGATED BEAM TO THRIE BEAM SHALL BE 12 GAUGE.
- THE MATERIAL FROM WHICH THE THRIE BEAM IS FABRICATED SHALL CONFORM TO MATERIAL SPECIFICATION 710-20.
- ALL COMPONENTS OF THRIE BEAM SYSTEM SHALL BE GALVANIZED IN ACCORDANCE WITH MATERIAL SPECIFICATION 719-01 AFTER FABRICATION.
- WHEN HIGHWAY POSTS OCCUR WHERE THERE ARE NO HOLES IN STANDARD THRIE BEAM SECTION, HOLES SHALL BE DRILLED IN THE APPROPRIATE LOCATIONS AND THE GALVANIZING SHALL BE REPAIRED ACCORDING TO MATERIAL SPECIFICATION 719-01.
- ALL RAILS, POST, BLOCKS AND HARDWARE SHALL BE GALVANIZED IN ACCORDANCE WITH THE PROVISIONS OF MATERIAL SUBSECTION 710-20.
- THRIE BEAM BACK-UP PLATES SHALL BE USED AT ALL POSTS WHERE THRIE BEAM SPLICE DOES NOT OCCUR.
- NORMAL POST SPACING IS 6'-3".
- THE W6x8.5 IS AN ACCEPTABLE ALTERNATIVE TO THE W6x9.
- THIS GUIDE RAIL SYSTEM IS BASED ON THE U.S. CUSTOMARY UNITS VERSION OF AASHTO'S TL-4 MODIFIED THRIE BEAM (SGR09b-METRIC UNITS). THE BARRIER IS ILLUSTRATED IN APPENDIX B OF AASHTO'S ROADSIDE DESIGN GUIDE.
- MAXIMUM DYNAMIC DEFLECTION IS APPROXIMATELY 3 FT. FOR A 20,000-POUND SCHOOL BUS (56 MPH, 15° IMPACT ANGLE). SEE ACCEPTANCE LETTER B64.



Thruway
Authority

U.S. CUSTOMARY STANDARD SHEET



MODIFIED THRIE BEAM (MOD.) GUIDE RAILING
(DRAWING GR-1)

APPROVED JANUARY 1, 2019


ISSUED UNDER DB 18-006

/S/ PATRICK THOMPSON, P.E.
DIRECTOR DESIGN SUPPORT
SERVICES BUREAU

TA 606-01

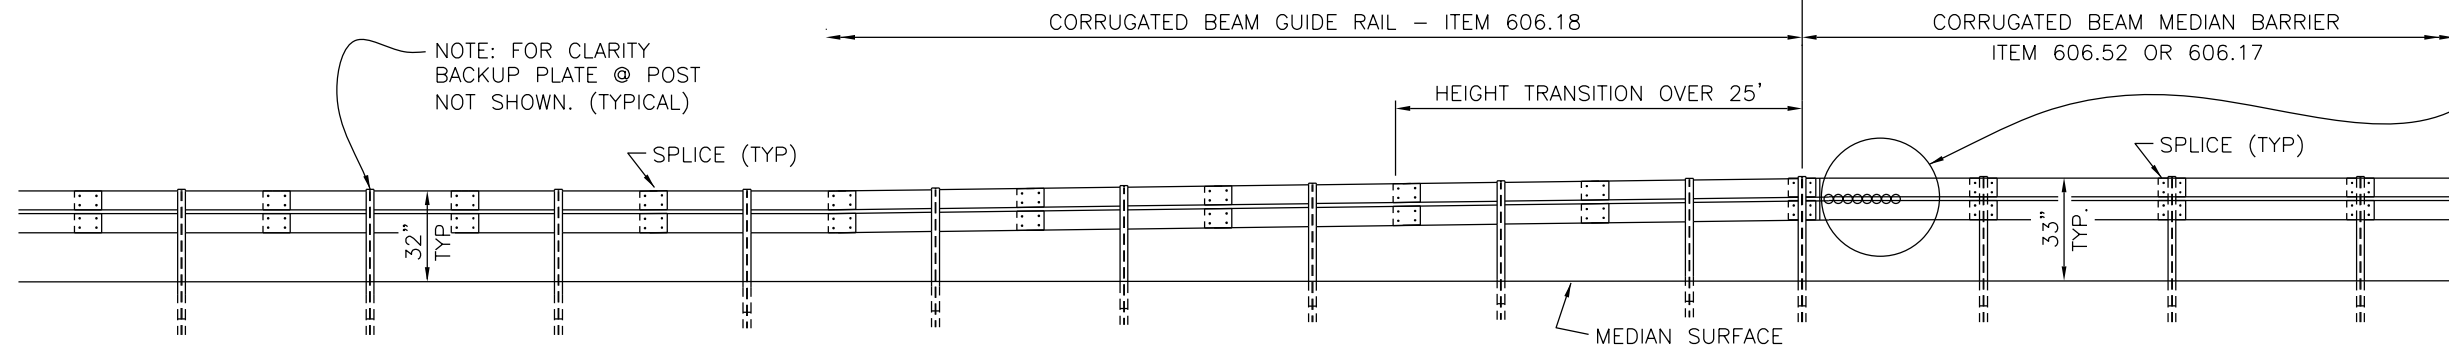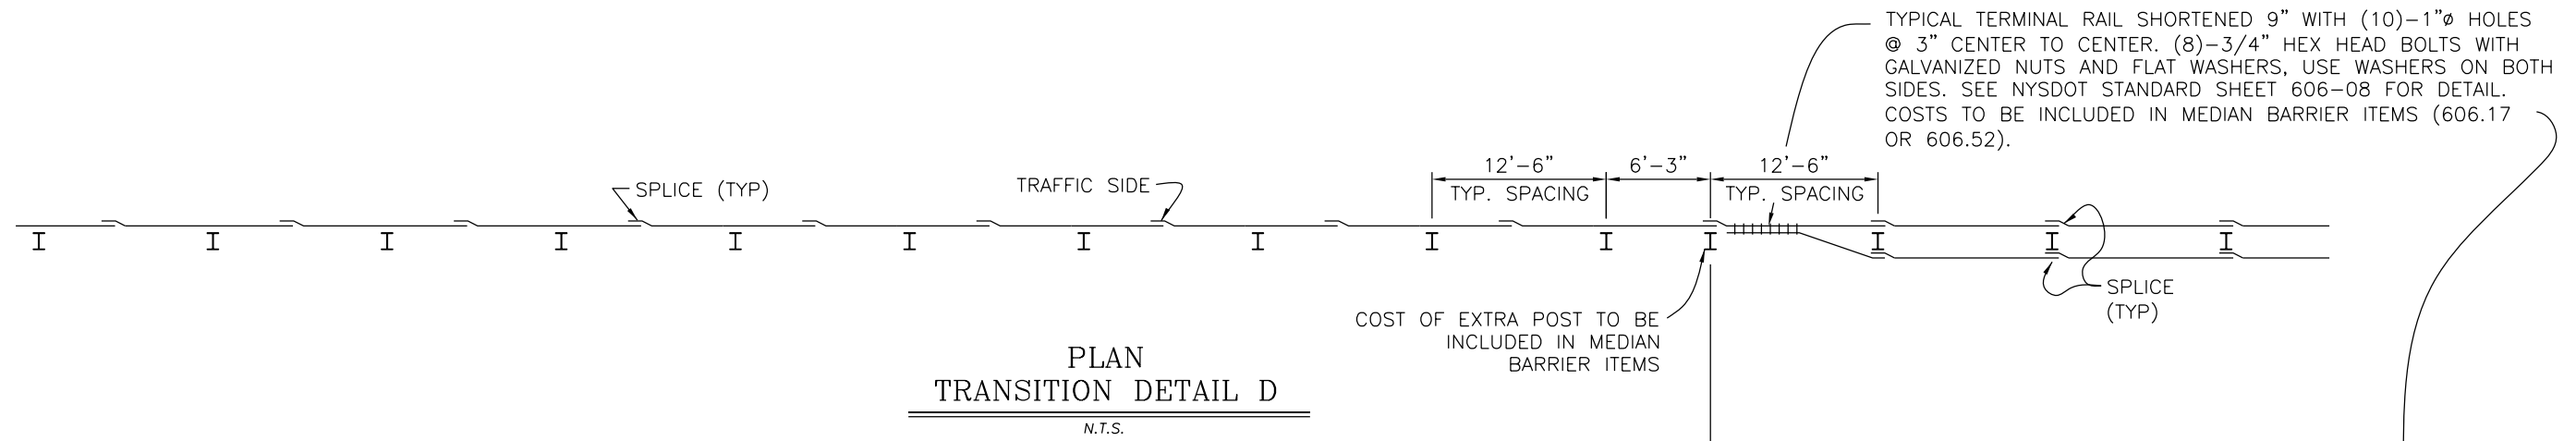


 NEW YORK STATE OF OPPORTUNITY.	Thruway Authority
U.S. CUSTOMARY STANDARD SHEET	
CORRUGATED BEAM MEDIAN BARRIER TO CORRUGATED BEAM GUIDE RAILING TRANSITION DETAIL D (DRAWING GR-4)	
APPROVED JANUARY 1, 2021 /S/ PATRICK THOMPSON, P.E. DIRECTOR DESIGN SUPPORT SERVICES BUREAU	ISSUED UNDER DB 20-003 TA 606-03

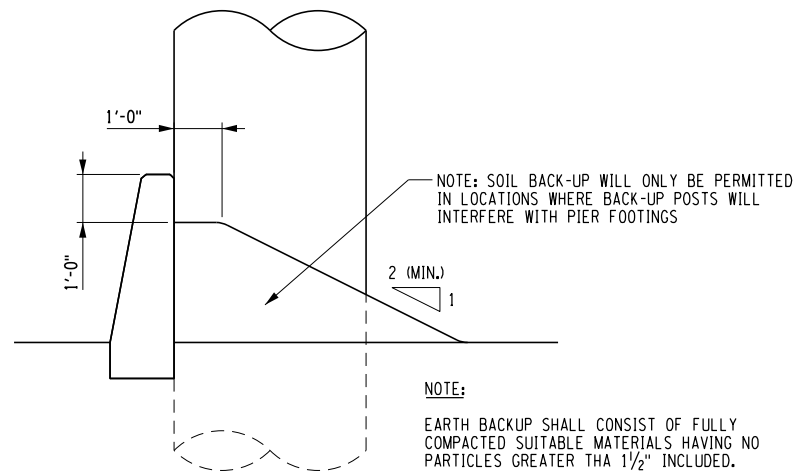



SECTION A-A

SINGLE-SLOPE PRECAST CONCRETE HALF SECTION BARRIER WITH EARTH BACKUP

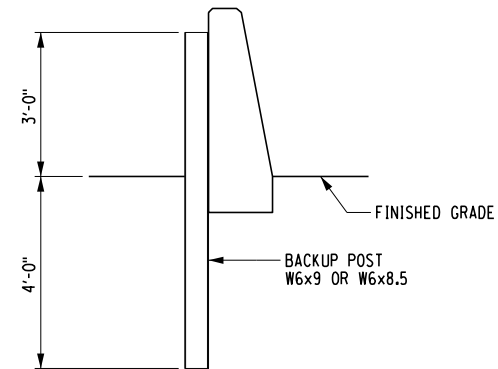


SECTION B-B

SINGLE-SLOPE CONCRETE HALF SECTION BARRIER WITH BACKUP POST

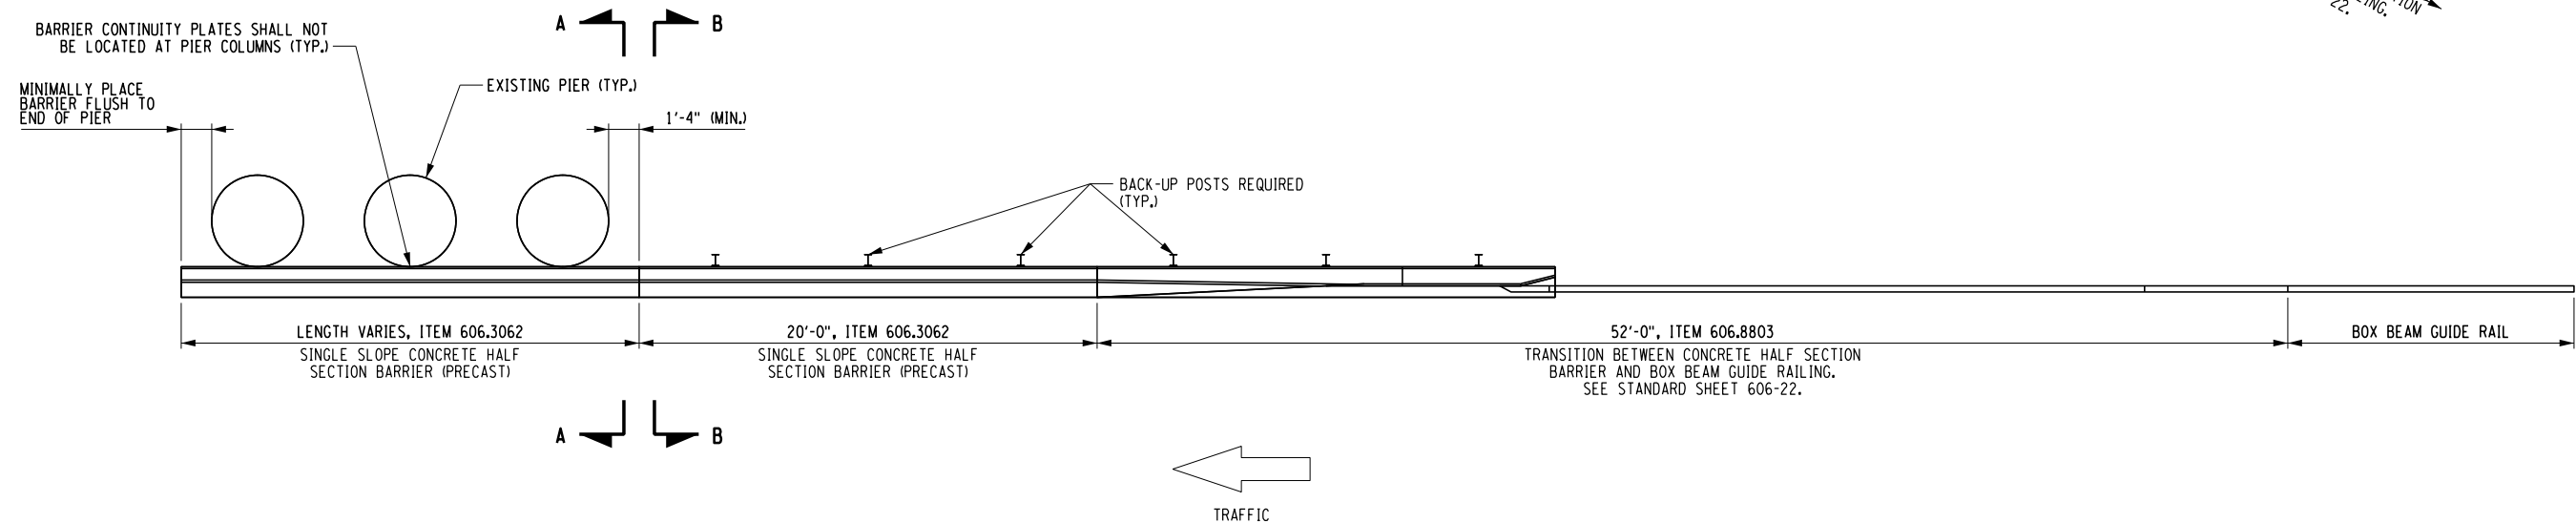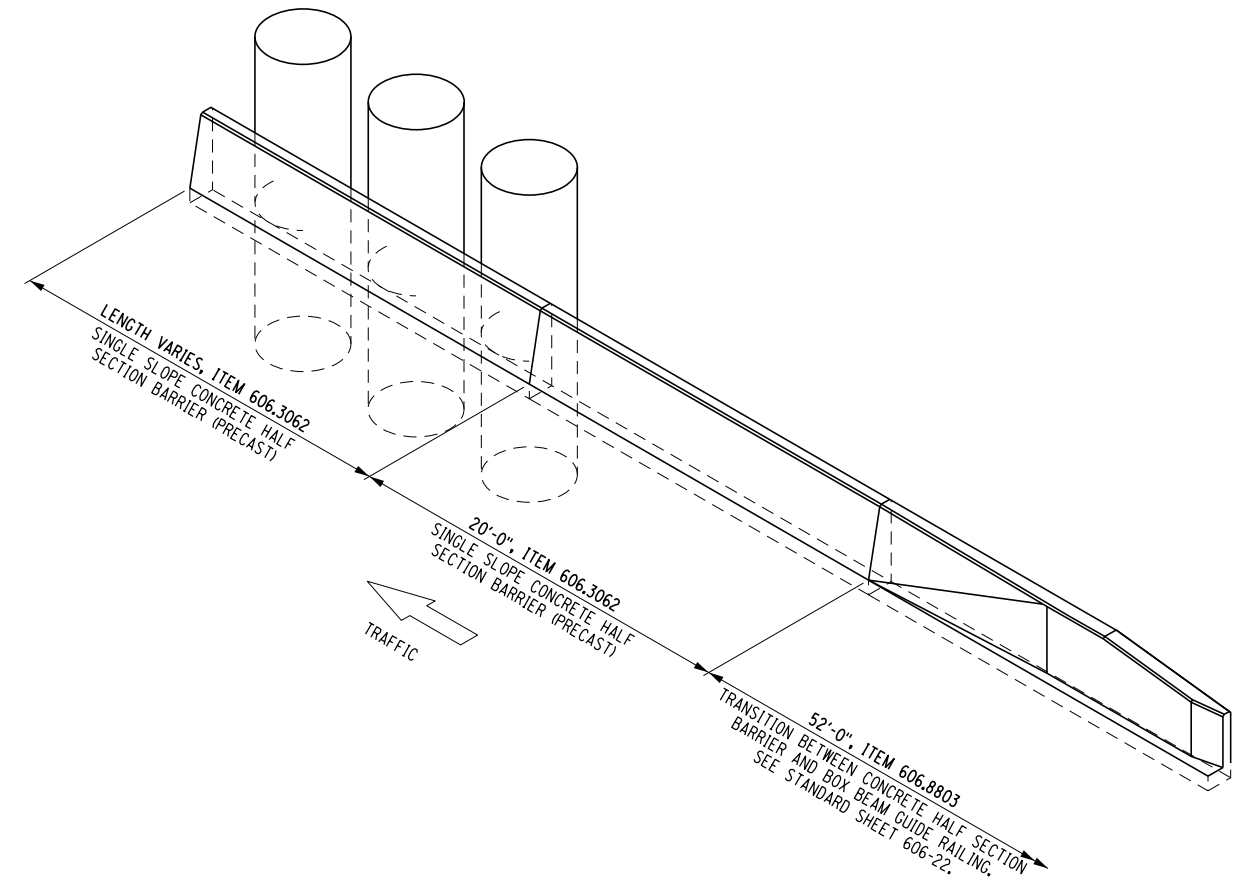


RIGHT SIDE APPROACH TO BRIDGE PIER

	Thruway Authority
U.S. CUSTOMARY STANDARD SHEET	
BOX BEAM TO 42" SINGLE SLOPE HALF SECTION CONCRETE BARRIER PIER PROTECTION (DRAWING GR-5)	
APPROVED NOVEMBER 1, 2018 /S/ PATRICK THOMPSON, P.E. DIRECTOR DESIGN SUPPORT SERVICES BUREAU	ISSUED UNDER DB 18-005 TA 606-04

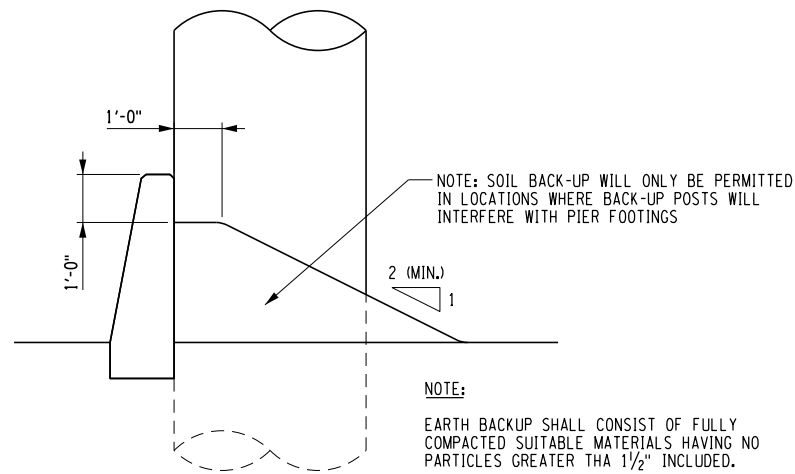



SECTION A-A

SINGLE-SLOPE PRECAST CONCRETE HALF SECTION BARRIER WITH EARTH BACKUP

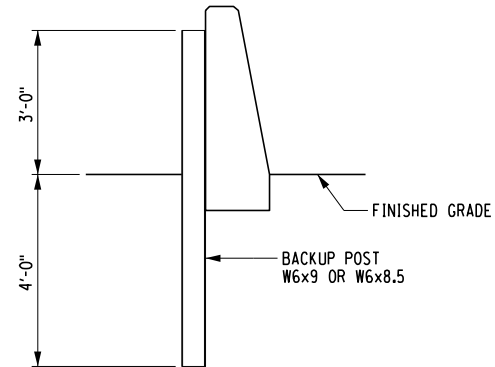

SECTION B-B

SINGLE-SLOPE CONCRETE HALF SECTION BARRIER WITH BACKUP POST

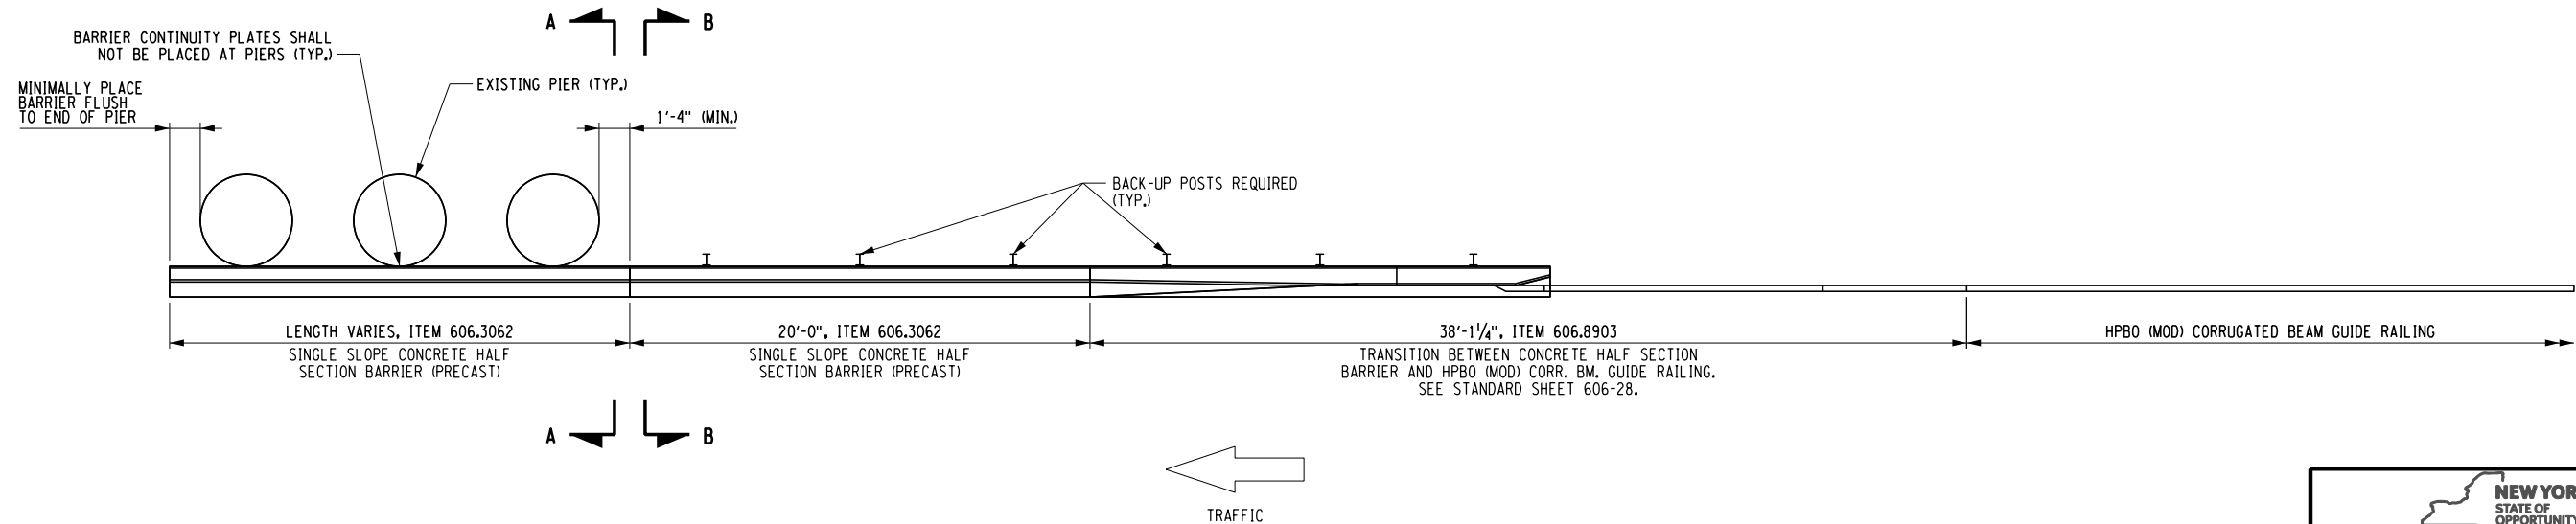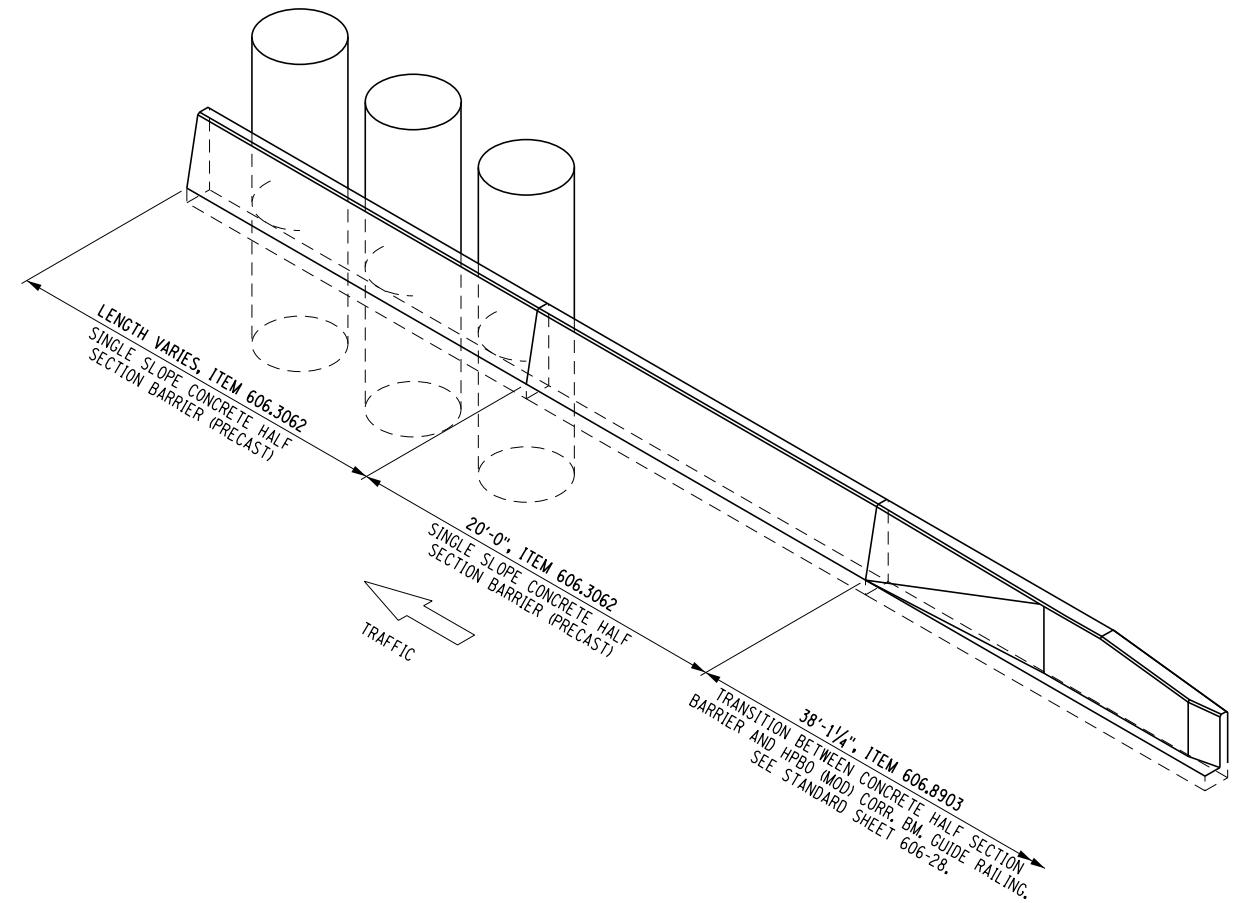

RIGHT SIDE APPROACH TO BRIDGE PIER



**Thruway
Authority**

U.S. CUSTOMARY STANDARD SHEET


**HPBO (MOD) CORR. BM. TO 42"
SINGLE SLOPE HALF SECTION
CONCRETE BARRIER PIER PROTECTION
(DRAWING GR-6)**

APPROVED NOVEMBER 1, 2018


ISSUED UNDER DB 18-005

/S/ PATRICK THOMPSON, P.E.
DIRECTOR DESIGN SUPPORT
SERVICES BUREAU

TA 606-05

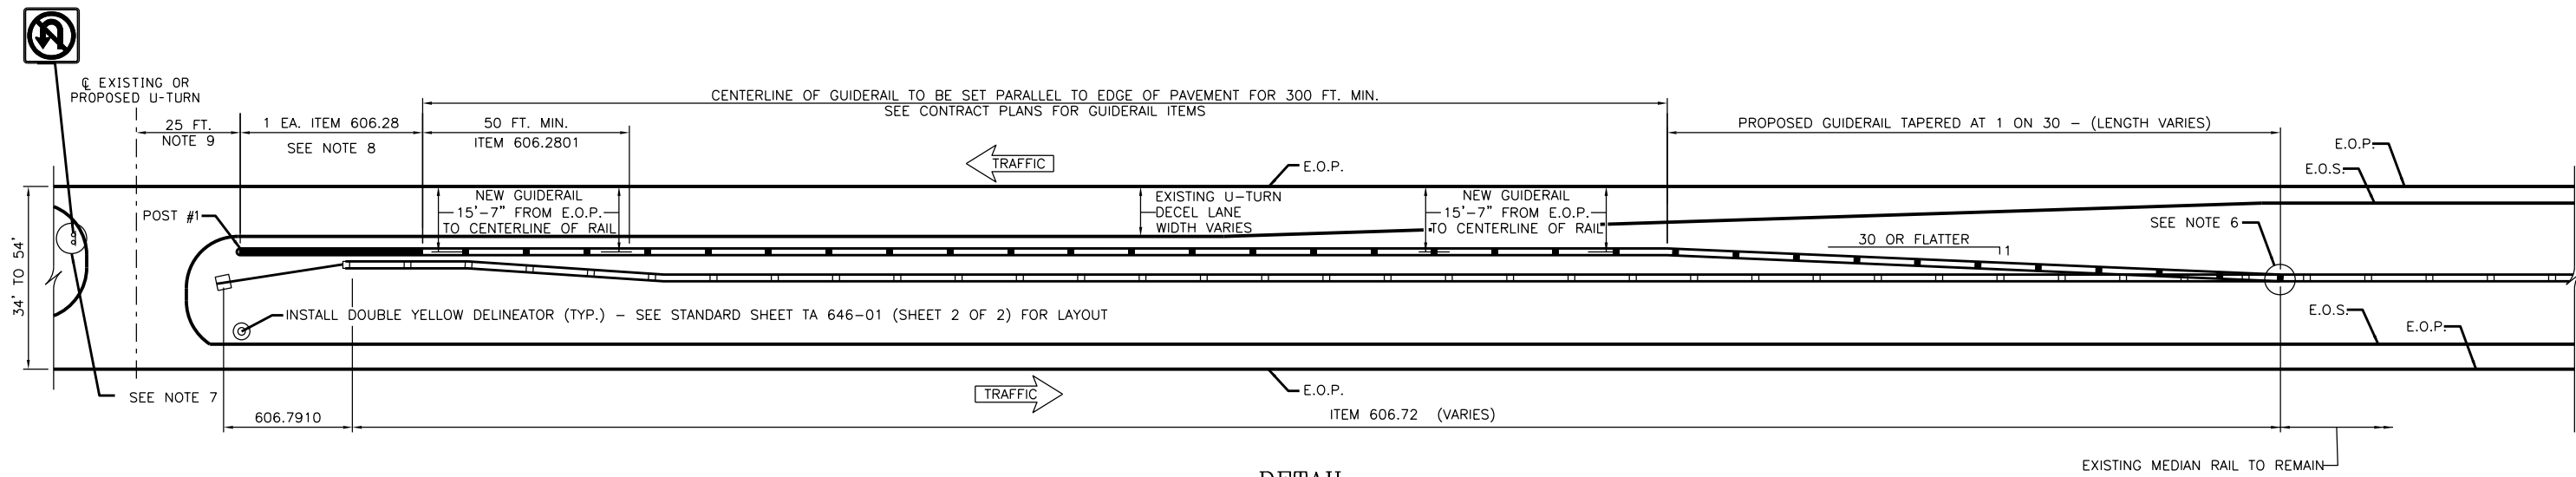

DETAIL
TYPICAL U-TURN MEDIAN RAIL LAYOUT FOR MEDIANS 34FT TO 54FT WIDE
N.T.S.

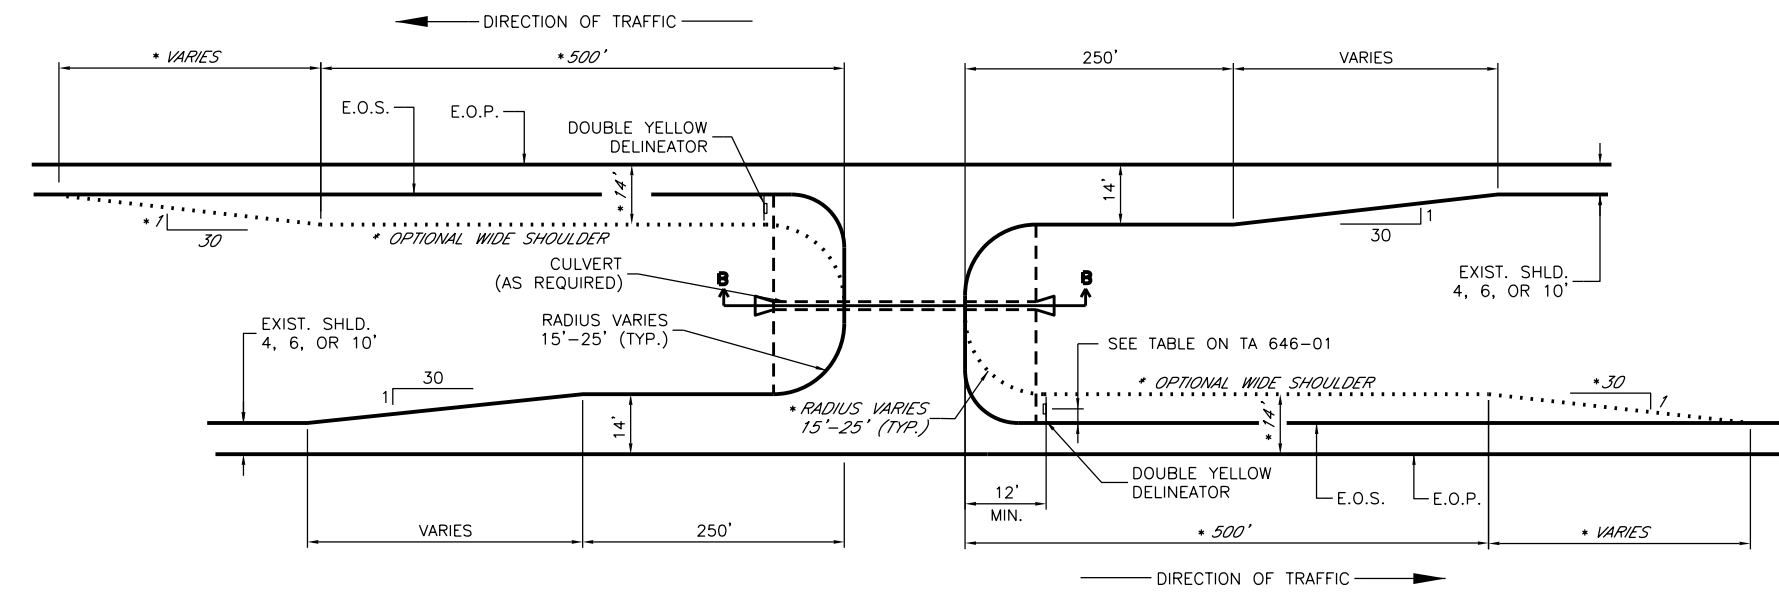


TYPICAL PLAN OF NEW CROSSOVER
N.T.S.

* OPTIONAL WIDE SHOULDER ON TRAILING END OF CROSSOVER TO BE INCLUDED ONLY WITH PRIOR APPROVAL OF THE DIVISION DIRECTOR.


NOTES:

1. THIS DETAIL IS APPLICABLE WHERE OPPOSING E.O.P.'S ARE AT SIMILAR ELEVATIONS AND 34' OR GREATER APART. ALL OTHER U-TURN LAYOUTS REQUIRE INDIVIDUAL DETAILED LAY-OUTS.
2. DEPENDING UPON SITE CONDITIONS, FOR MEDIANS GREATER THAN 54', MEDIAN BARRIER CAN BE RELOCATED OUTSIDE OF THE CLEAR ZONE AND MAY NOT REQUIRE ATTENUATION.
3. SIGHT DISTANCE REQUIREMENTS SHALL BE CONFIRMED AND DOCUMENTED IF LESS THAN DESIRABLE.
4. SECTION B-B IS SUGGESTED ASPHALT THICKNESSES - DESIGNER SHALL FILL IN APPROPRIATE ASPHALT ITEM NUMBERS.
5. CULVERT IS NOT REQUIRED IF U-TURN IS LOCATED AT THE CREST OF A VERTICAL CURVE.
6. THIS CONNECTION MAY REQUIRE NON-STANDARD POST SPACING AND FIELD CUTTING GUIDE RAIL WHERE CONNECTING TO EXISTING MEDIAN BARRIER. SEE NOTE IN CONTRACT PROPOSAL ENTITLED "NON-STANDARD MEDIAN BARRIER/GUIDE RAIL POST SPACING"
7. EXISTING "NO U-TURN" SIGNS SHALL BE RESET A.O.B.E. UNDER ITEM 647.31.
8. PAYMENT LIMITS EXTEND 50 LF FROM THE OUTER END OF THE TERMINAL. AT THAT POINT, PAYMENT WILL BEGIN FOR HEAVY POST BLOCKED-OUT (MOD.) CORRUGATED BEAM MEDIAN BARRIER. RAIL HEIGHT AND WIDTH WILL TRANSITION ACROSS THE FIRST 12 1/2 FEET OF ITEM 606.2801. SPECIAL 9" AND 11" BLOCKOUT REQUIRED - SIMILAR TO NYSDOT STANDARD SHEET 606-29 SHEET 1 OF 3.
9. 25'-0" DIMENSION IS CRITICAL. THE CONTRACTOR SHALL BEGIN LAYOUT OF PROPOSED HPBO (MOD.) CORRUGATED BEAM MEDIAN BARRIER END TERMINAL BY MEASURING 25'-0" FROM THE CENTERLINE OF THE U-TURN TO POST NUMBER ONE (1).

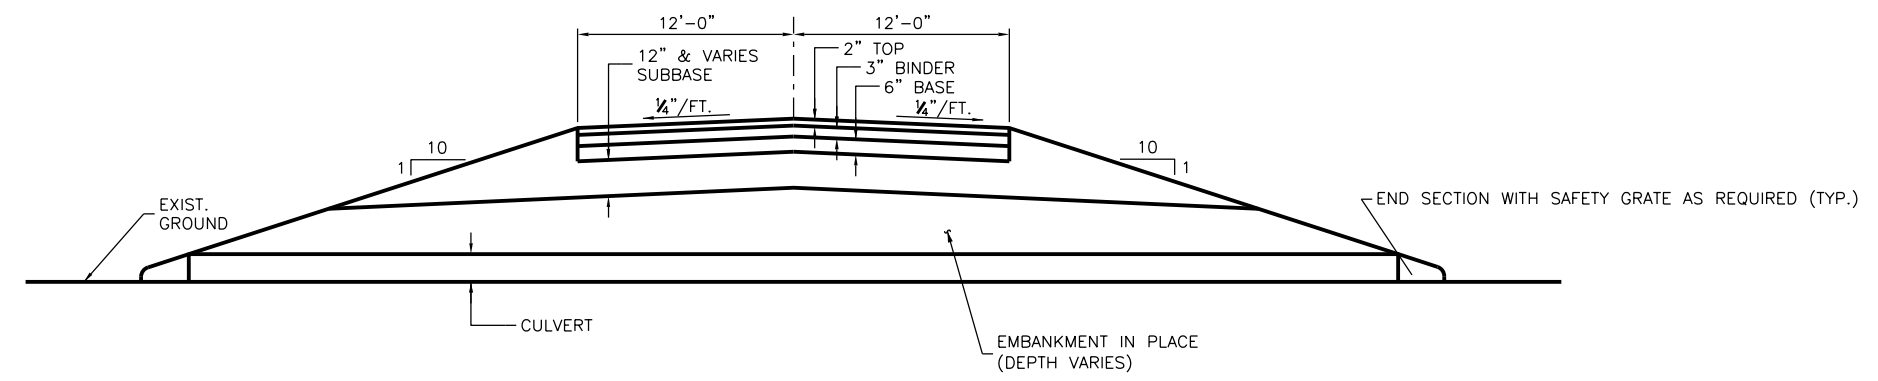


SECTION B-B
N.T.S.


 Thruway Authority	
U.S. CUSTOMARY STANDARD SHEET	
TYPICAL U-TURN MEDIAN RAIL LAYOUT AND ROADWAY TRANSVERSE SECTION (DRAWING UT)	
APPROVED JUNE 1, 2024	ISSUED UNDER DB 24-002
/S/ PATRICK THOMPSON, P.E. DIRECTOR DESIGN SUPPORT SERVICES BUREAU	TA 606-06

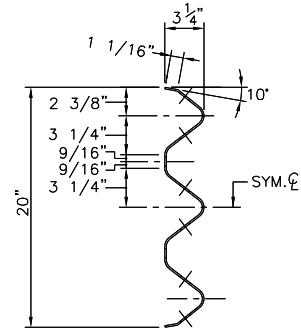

END VIEW OF TRANSITION

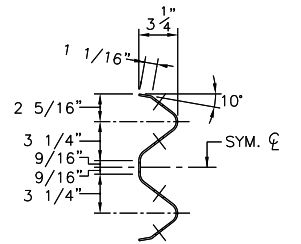


END VIEW OF TRANSITION

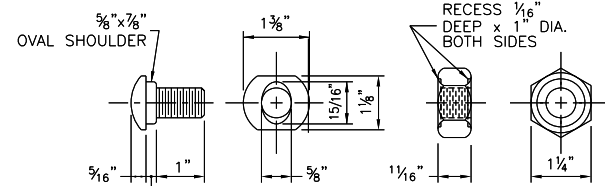


Technical drawing of a hex head cap screw. The drawing includes four views: a side view, a front view, a cross-section view, and an end view. Dimensions are as follows:

- Side view: Head diameter is $\frac{5}{8}'' \times \frac{7}{8}''$. Head thickness is $\frac{7}{32}''$.
- Front view: Head width is $1\frac{3}{8}''$. Head height is $1\frac{1}{16}''$. Head hole diameter is $\frac{15}{16}''$. Head to start of threads length is $\frac{5}{8}''$.
- Cross-section view: Head thickness is $1\frac{1}{16}''$. Head hole diameter is $1\frac{1}{16}''$. Head hole is recessed $\frac{1}{16}''$ DIA. on both sides.
- End view: Head diameter is $1\frac{1}{4}''$.

N.T.S.

 


SCALE: 6" = 1'-0"

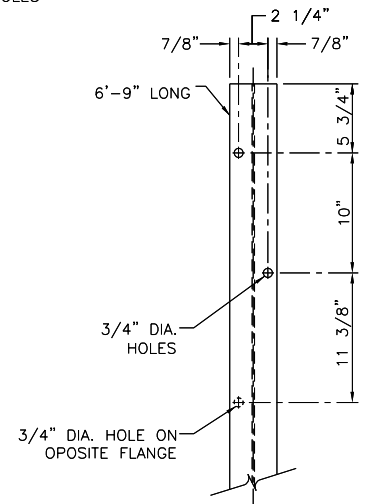

SCALE: 1 1/2" = 1'-0"



SCALE: 6" = 1'-0"

 

1. ALL THRIE BEAM SECTIONS SHALL BE 12 GAUGE.
2. THE TRANSITION SECTION FROM CORRUGATED BEAM TO THRIE BEAM SHALL BE 12 GAUGE.
3. THE MATERIAL FROM WHICH THE THRIE BEAM IS FABRICATED SHALL CONFORM TO MATERIAL SPECIFICATION 710-20.
4. ALL COMPONENTS OF THRIE BEAM SYSTEM SHALL BE GALVANIZED IN ACCORDANCE WITH MATERIAL SPECIFICATION 719-01 AFTER FABRICATION.
5. WHEN HIGHWAY POSTS OCCUR WHERE THERE ARE NO HOLES IN STANDARD THRIE BEAM SECTION, HOLES SHALL BE DRILLED IN THE APPROPRIATE LOCATIONS AND THE GALVANIZING SHALL BE REPAIRED ACCORDING TO MATERIAL SPECIFICATION 719-01.
6. ALL RAILS, POST, BLOCKS AND HARDWARE SHALL BE GALVANIZED IN ACCORDANCE WITH THE PROVISIONS OF MATERIAL SUBSECTION 710-20.
7. THRIE BEAM BACK-UP PLATES SHALL BE USED AT ALL POSTS WHERE THRIE BEAM SPLICE DOES NOT OCCUR.
8. NORMAL POST SPACING IS 6'-3".
9. THE W6x8.5 IS AN ACCEPTABLE ALTERNATIVE TO THE W6x9.
10. THIS GUIDE RAIL SYSTEM IS BASED ON THE U.S. CUSTOMARY UNITS VERSION OF AASHTO'S TL-4 MODIFIED THRIE BEAM (SGR09b-METRIC UNITS). THE BARRIER IS ILLUSTRATED IN APPENDIX B OF AASHTO'S ROADSIDE DESIGN GUIDE.
11. MAXIMUM DYNAMIC DEFLECTION IS APPROXIMATELY 3 FT. FOR A 20,000-POUND SCHOOL BUS (56 MPH, 15° IMPACT ANGLE). SEE ACCEPTANCE LETTER B64.

U.S. CUSTOMARY STANDARD SHEET


MODIFIED THREE BEAM GUIDE RAILING
WITH ROCK RAIL
(SHEET 1 OF 2)

APPROVED JANUARY 1, 2019

/S/ PATRICK THOMPSON, P.E.
DIRECTOR DESIGN SUPPORT
SERVICES BUREAU


ISSUED UNDER DB 18-006

TA 606-07

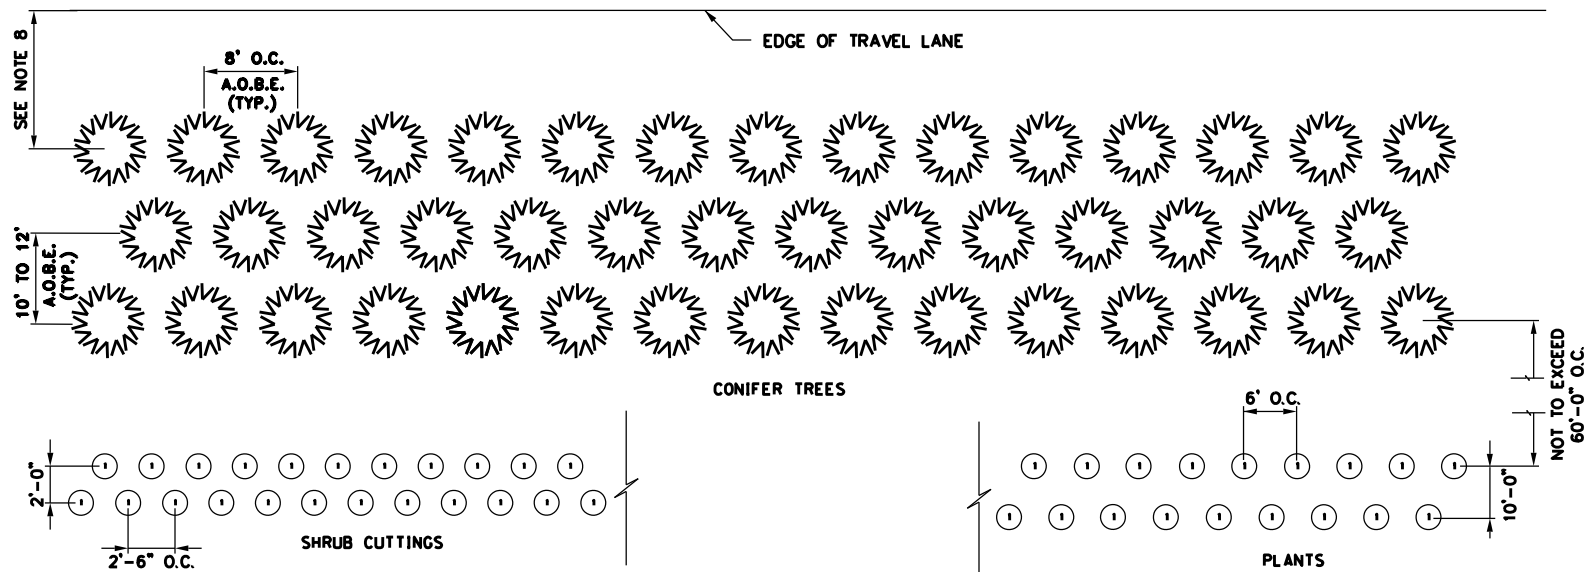


**TYPICAL LIVING SNOW FENCE
DETAIL "A"—UNCONSTRAINED ROW LIMITS**

(SEE PLANS OR PROPOSAL FOR LOCATIONS)
N.T.S.

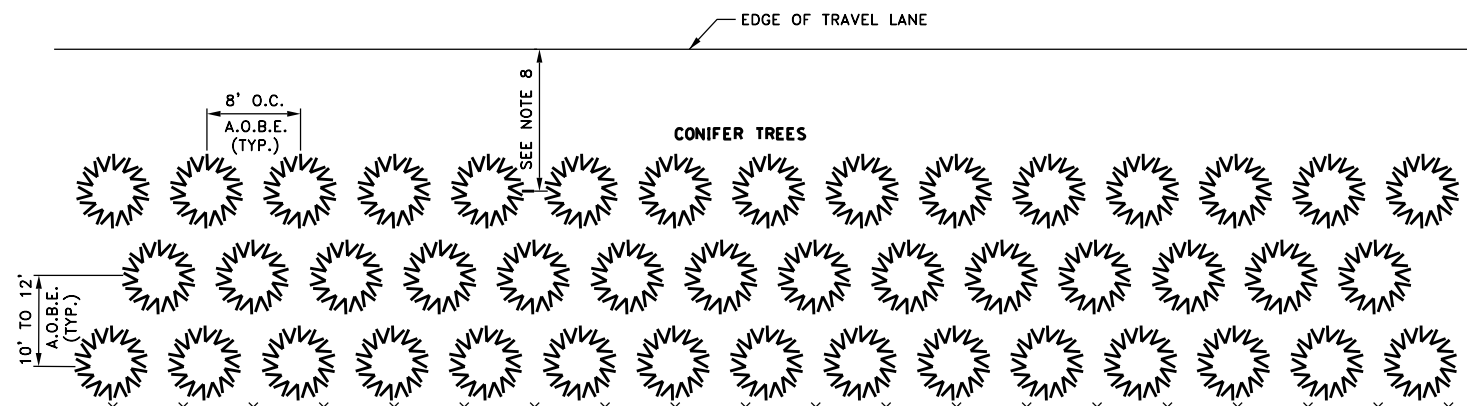

**TYPICAL CONIFEROUS TREE
LIVING SNOW FENCE
DETAIL "B" - CONSTRAINED ROW LIMITS**

(SEE PLANS OR PROPOSAL FOR LOCATIONS)
N.T.S.

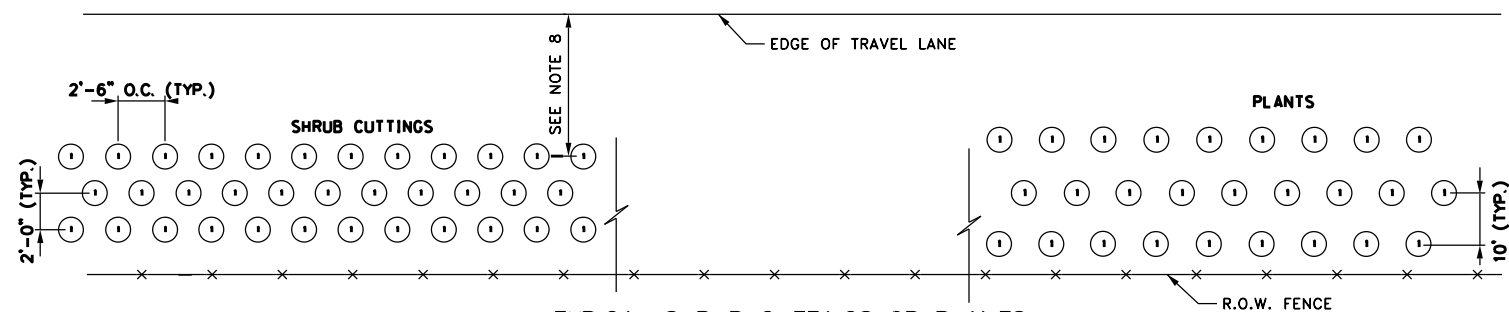

**TYPICAL SHRUB CUTTINGS OR PLANTS
LIVING SNOW FENCE
DETAIL "C" - CONSTRAINED ROW LIMITS**


(SEE PLANS OR PROPOSAL FOR LOCATIONS)
N.T.S.

LIVING SNOW FENCE NOTES:

1. ALL PLANTING SHALL BE IN ACCORDANCE WITH SECTIONS 610-615 AND SECTION 713 OF THE NYSOT STANDARD SPECIFICATIONS.
2. THE PLANT LOCATIONS SHOWN ON THE PLANS ARE APPROXIMATE. FINAL DETERMINATION BY SPECIES FOR THE SPECIFIC AREA LOCATIONS OF PLANTS WITH THE SAME ITEM NUMBER WILL BE DEPENDENT ON SITE CONDITIONS AND MAY ALSO VARY FROM WHAT IS SHOWN ON THE PLANS. THESE AREA LOCATIONS SHALL BE DETERMINED BY THE THRUWAY PROJECT ENGINEER (TPE) OR LANDSCAPE ARCHITECT (LA) BEFORE THE CONTRACTOR STAKES OUT OR LOCATES PLANTS ON THE GROUND FOR APPROVAL. EXACT LOCATIONS SHALL BE DETERMINED BY THE TPE OR LA.
3. ALL PLANTINGS SHALL HAVE 6 FOOT MINIMUM OFFSETS FROM BURIED FIBER OPTIC LINES.
4. THE CONTRACTOR SHALL STAKE OUT OR LOCATE ALL PLANTS ON THE GROUND FOR APPROVAL BY THE TPE OR LA BEFORE ANY PLANT PITS ARE EXCAVATED.
5. THE UNIT PRICE BID FOR EACH PLANT SHALL INCLUDE THE COST OF ALL LABOR, MATERIALS, AND EQUIPMENT, INCLUDING INITIAL WATERING AND MULCH (TYPE A SEASONED WOOD CHIPS), COMPOST, PLANTS, PLANT PROTECTION MATERIALS, AND TOPSOIL NECESSARY TO SATISFACTORILY COMPLETE THE WORK.
6. ALL DISTURBED AREAS OUTSIDE OF TREE PITS SHALL BE GRADED A.O.B.E. AND SEEDED WITH ITEM 610.1601 - TURF ESTABLISHMENT ROADSIDE.
7. THE CONTRACTOR MAY SUBSTITUTE LARGER TREES OF THE SAME SPECIES AND VARIETY THAT MEET THE SPECIFICATIONS. SUBSTITUTIONS WILL BE AT NO ADDITIONAL COST TO THE AUTHORITY.
8. OFFSET 60 FT MINIMUM WHERE R.O.W. BOUNDARY PERMITS. OFFSET SHALL NOT BE LESS THAN 42 FT.
9. SNOW FENCE PLANTINGS SHALL BE MAINTAINED BY THE CONTRACTOR UNDER ITEM 610.19 - WATERING VEGETATION AND ITEM 611.19030024 - POST PLANTING CARE WITH REPLACEMENT - CONIFEROUS TREES

	Thruway Authority
U.S. CUSTOMARY STANDARD SHEET	
LIVING SNOW FENCES	
APPROVED OCTOBER 1, 2021 /s/ PATRICK THOMPSON, P.E. DIRECTOR DESIGN SUPPORT SERVICES BUREAU	ISSUED UNDER DB 21-001 TA 611-01

+

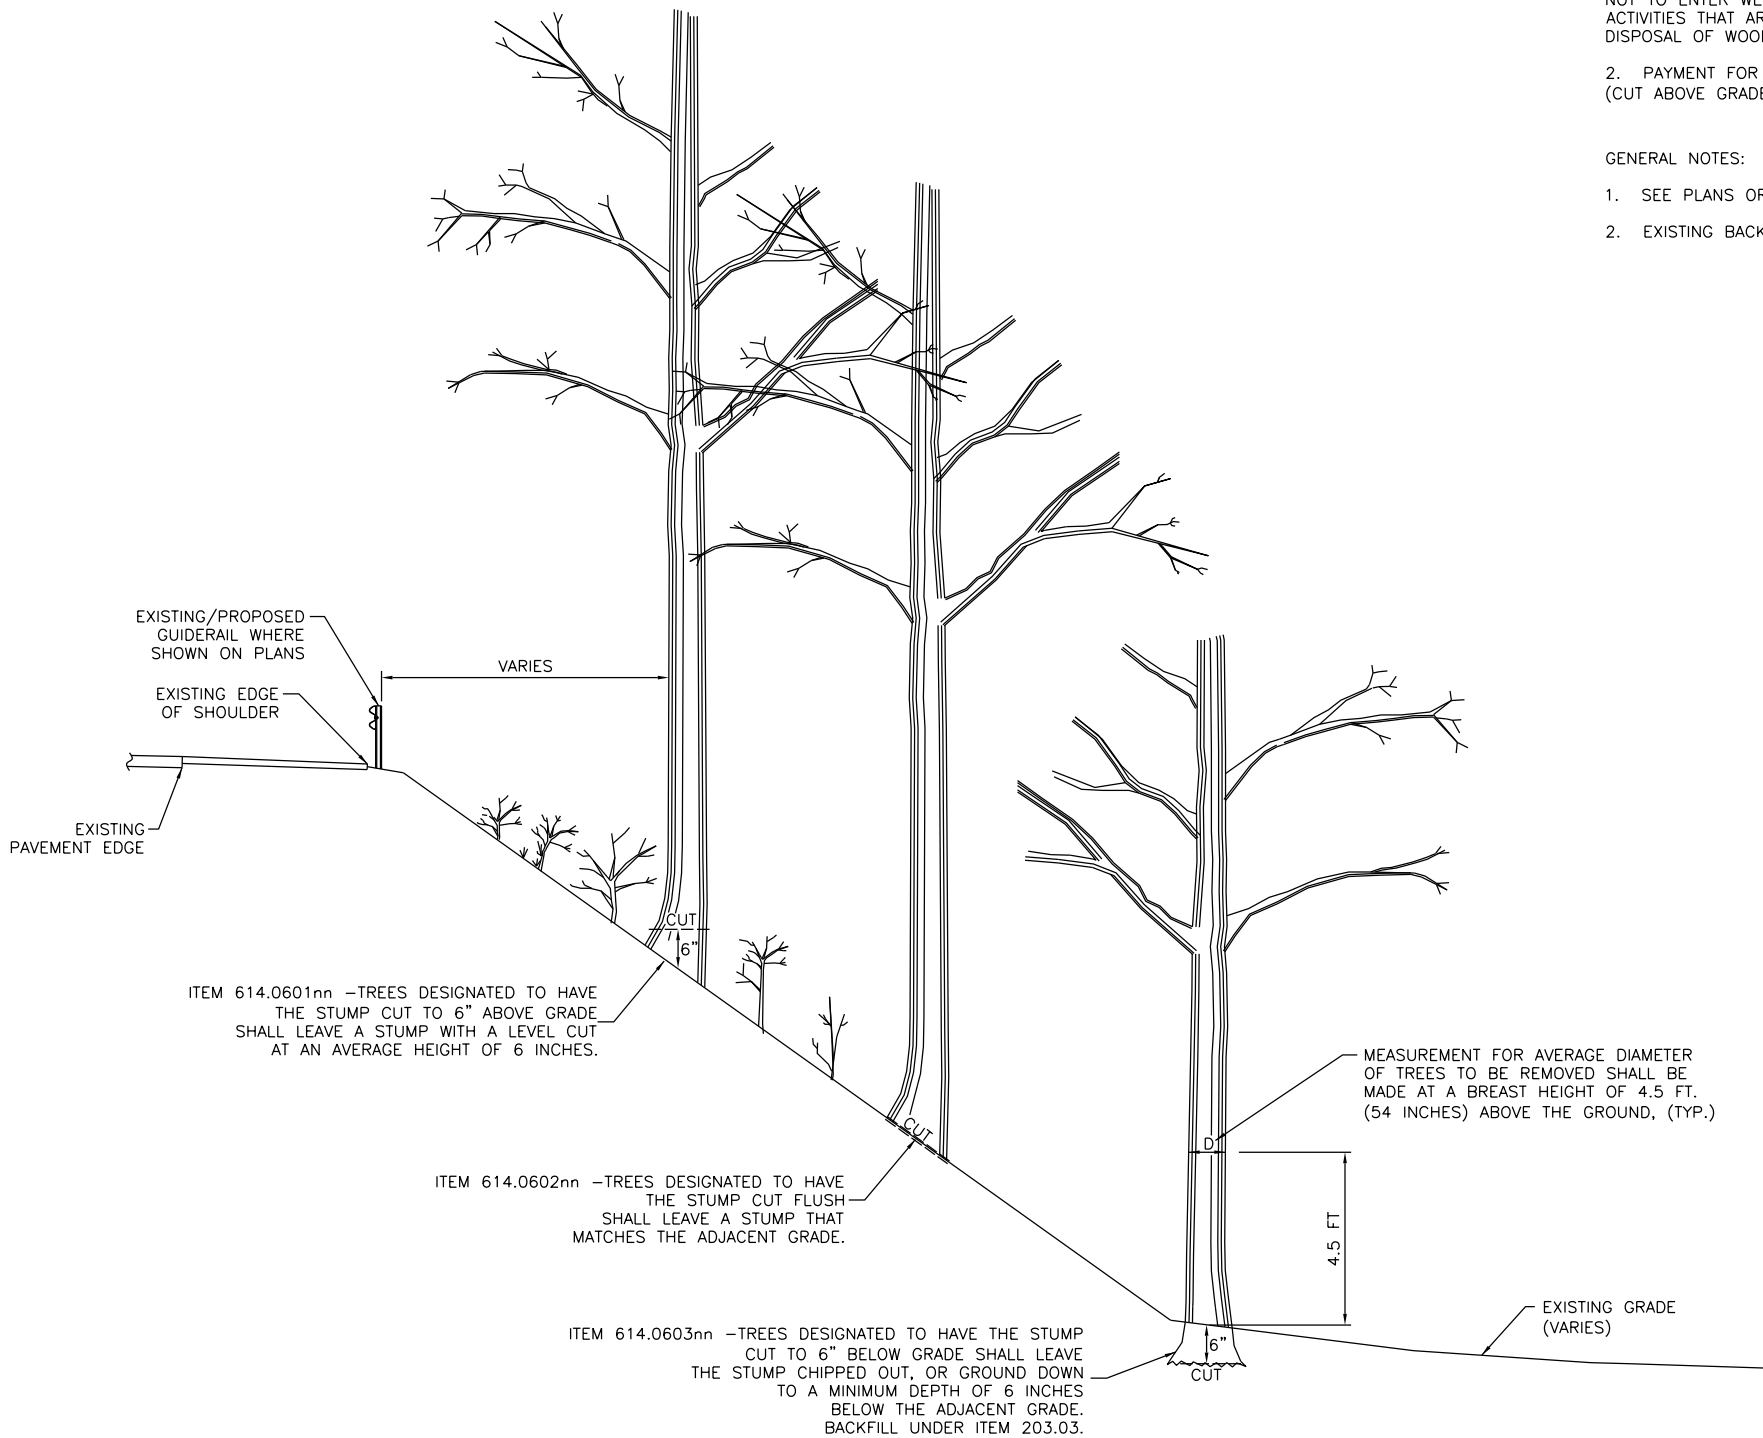

TREE REMOVAL
SCALE: N.T.S.

ENVIRONMENTAL NOTES:

1. **TREE REMOVAL AND PROTECTION OF WETLANDS:** TREE REMOVAL SHALL BE COMPLETED BY EITHER CLEARING AND GRUBBING OR SELECTIVE CUTTING METHODS, AND ONLY AS INDICATED ON THE PLANS OR PROPOSAL. CLEARING AND GRUBBING OF TREES IN FEDERAL WETLANDS SHOULD BE AVOIDED AND MINIMIZED WHENEVER POSSIBLE. RIGHT-OF-WAY, SAFETY, AND DRAINAGE ISSUES SHOULD NOT BE COMPROMISED BY TREE CLEARING AVOIDANCE AND MINIMIZATION EFFORTS. THE CONTRACTOR SHALL TAKE CARE NOT TO ENTER WETLAND AREAS ADJACENT TO DESIGNATED TREE CLEARING AND SELECTIVE REMOVAL LOCATIONS. ACTIVITIES THAT ARE NOT TO ENCROACH ON ADJACENT WETLANDS INCLUDE MOVEMENT OF VEHICLES, CONSTRUCTION STAGING, DISPOSAL OF WOOD CHIPPINGS, PLACEMENT OF EROSION CONTROL FEATURES, AND SPREADING OF SPOILED SOIL, AMONG OTHERS.
2. PAYMENT FOR EACH TREE REMOVAL SHALL INCLUDE THE WORK REQUIRED FOR REMOVAL OF EACH RESPECTIVE STUMP TREATMENT (CUT ABOVE GRADE, CUT FLUSH, CUT BELOW GRADE OR GRUBBED).

GENERAL NOTES:

1. SEE PLANS OR PROPOSAL FOR SPECIFIC TREATMENTS AND LOCATIONS. MULTIPLE TREATMENTS MAY BE INCLUDED IN PROJECT.
2. EXISTING BACKSLOPES VARY.

614.0601nn	TREE REMOVAL (OVER 4" TO 6" DBH)
614.0602nn	TREE REMOVAL (OVER 6" TO 12" DBH)
614.0603nn	TREE REMOVAL (OVER 12" TO 18" DBH)
614.0604nn	TREE REMOVAL (OVER 18" TO 24" DBH)
614.0605nn	TREE REMOVAL (OVER 24" TO 36" DBH)
614.0606nn	TREE REMOVAL (OVER 36" TO 48" DBH)
614.0607nn	TREE REMOVAL (OVER 48" TO 60" DBH)
614.0608nn	TREE REMOVAL (OVER 60" TO 72" DBH)

nn = STUMP TREATMENT:

- 01 = STUMPS CUT TO ABOVE GRADE
- 02 = STUMPS CUT FLUSH
- 03 = STUMPS CUT TO BELOW GRADE
- 04 = STUMPS GRUBBED



**Thruway
Authority**

U.S. CUSTOMARY STANDARD SHEET

TREE REMOVAL

APPROVED SEPTEMBER 1, 2020

ISSUED UNDER DB 20-02

/S/ PATRICK THOMPSON, P.E.
DIRECTOR DESIGN SUPPORT
SERVICES BUREAU

TA 614-01

+

TABLE NY1-A BARRIER VEHICLE USE REQUIREMENTS (LONG TERM, INTERMEDIATE TERM & SHORT TERM STATIONARY CLOSURES)					
CLOSURE TYPE	EXPOSURE CONDITION ¹	USE REQUIREMENTS ^{4, 5}			
		FREEWAY	NON-FREEWAY (PRECONSTRUCTION POSTED SPEED LIMIT)		
			≥ 45 MPH	35-40 MPH	≤ 30 MPH
LANE CLOSURE	WORKERS ON FOOT OR IN VEHICLES EXPOSED TO TRAFFIC	REQUIRED ³	REQUIRED ³	REQUIRED ³	OPTIONAL ²
	NON-TRAVERSABLE HAZARD (IE. EQUIPMENT, MATERIALS, EXCAVATION) ONLY NO WORKERS EXPOSED	REQUIRED ³	REQUIRED ³	OPTIONAL ²	OPTIONAL ²
SHOULDER CLOSURE	WORKERS ON FOOT OR IN VEHICLES EXPOSED TO TRAFFIC	REQUIRED ³	REQUIRED ³	OPTIONAL ²	OPTIONAL ²
	NON-TRAVERSABLE HAZARD (IE. EQUIPMENT, MATERIALS, EXCAVATION) ONLY NO WORKERS EXPOSED	REQUIRED ³	OPTIONAL ²	OPTIONAL ²	OPTIONAL ²

- THE EXPOSURE CONDITIONS DESCRIBED IN TABLE NY1-A ASSUMES THERE IS NO POSITIVE PROTECTION (TEMPORARY TRAFFIC BARRIER) PRESENT. WHERE WORKERS OR HAZARDS ARE PROTECTED BY A TEMPORARY TRAFFIC BARRIER, BARRIER VEHICLES ARE NOT REQUIRED.
- WHERE THE REQUIREMENT IS "OPTIONAL", EITHER A BARRIER VEHICLE OR THE STANDARD LONGITUDINAL BUFFER SPACE (TABLE 6C-2) SHALL BE PROVIDED.
- REQUIREMENTS SHALL INCLUDE PROVIDING A SEPARATE BARRIER VEHICLE FOR EACH CLOSED LANE AND EACH CLOSED SHOULDER 8 FEET OR GREATER IN WIDTH. IF THE WORK SPACE MOVES WITHIN THE STATIONARY CLOSURE, THE BARRIER VEHICLE SHALL BE REPOSITIONED ACCORDINGLY. BARRIER VEHICLES PROTECTING NON-TRAVERSABLE HAZARDS SHALL REMAIN IN PLACE DURING BOTH WORKING AND NON-WORKING HOURS UNTIL THE HAZARD NO LONGER EXISTS. EXCEPTIONS TO THESE REQUIREMENTS MAY BE MADE, AS APPROVED BY THE ENGINEER, WHERE BARRIER VEHICLE PLACEMENT WOULD BE INEFFECTIVE OR WOULD INTERFERE WITH THE SAFE OPERATION OF TRAFFIC.
- BARRIER VEHICLES ARE NOT REQUIRED FOR MILLING AND/OR PAVING OPERATIONS, BUT THE STANDARD LONGITUDINAL BUFFER SPACE (TABLE 6C-2) SHALL BE PROVIDED.
- BARRIER VEHICLES ARE NOT REQUIRED FOR FLAGGING OPERATIONS.

TABLE NY1-B SHADOW VEHICLE USE REQUIREMENTS (MOBILE CLOSURES ¹)					
CLOSURE TYPE	EXPOSURE CONDITION	USE REQUIREMENTS			
		FREEWAY	NON-FREEWAY (PRECONSTRUCTION POSTED SPEED LIMIT)		
			≥ 45 MPH	35-40 MPH	≤ 30 MPH
LANE CLOSURE	WHEN ANY WORKERS, VEHICLES, OR OTHER HAZARD IS EXPOSED TO TRAFFIC	REQUIRED ^{2,4}	REQUIRED ^{2,4}	REQUIRED ^{2,4}	REQUIRED ^{3,4}
SHOULDER CLOSURE	WHEN ANY WORKERS, VEHICLES, OR OTHER HAZARD IS EXPOSED TO TRAFFIC	REQUIRED ^{2,4}	REQUIRED ^{2,4}	REQUIRED ^{3,4}	REQUIRED ^{3,4}

- A MOBILE CLOSURE SHALL BE USED FOR ANY WORK ACTIVITY THAT MOVES CONTINUOUSLY OR INTERMITTENTLY ALONG THE TRAVELED WAY OR SHOULDER SLOWER THAN THE PREVAILING SPEED OF TRAFFIC. CHANNELIZING DEVICES ARE NOT USED FOR MOBILE CLOSURES.
- SHADOW VEHICLES SHALL BE EQUIPPED WITH AN APPROVED REAR MOUNTED ATTENUATOR (TRUCK-MOUNTED OR TRAILER-MOUNTED) FOR THE FOLLOWING MOBILE CLOSURES: LANE CLOSURES ON FREEWAYS, LANE CLOSURES ON NON-FREEWAY ROADWAYS HAVING A PRE-CONSTRUCTION POSTED SPEED LIMIT OF 35 MPH OR MORE, SHOULDER CLOSURES ON FREEWAYS, AND SHOULDER CLOSURES ON NON-FREEWAY ROADWAYS HAVING A PRE-CONSTRUCTION SPEED LIMIT OF 45 MPH OR MORE.
- FOR MOBILE LANE CLOSURES ON NON-FREEWAY ROADWAYS HAVING A PRE-CONSTRUCTION POSTED SPEED LIMIT OF 30 MPH OR LESS AND MOBILE SHOULDER CLOSURES ON NON-FREEWAY ROADWAYS HAVING A PRE-CONSTRUCTION SPEED LIMIT OF 40 MPH OR LESS, SHADOW VEHICLES ARE NOT REQUIRED TO BE EQUIPPED WITH A REAR MOUNTED ATTENUATOR.
- A SHADOW VEHICLE IS USED TO PROTECT EXPOSED WORKERS (ON FOOT OR IN A VEHICLE) AND SHALL BE REQUIRED FOR ALL MOBILE CLOSURES. SHADOW VEHICLE REQUIREMENTS SHALL INCLUDE PROVIDING A SEPARATE SHADOW VEHICLE FOR EACH CLOSED LANE AND EACH CLOSED SHOULDER 8 FEET OR GREATER IN WIDTH. ADDITIONAL SHADOW VEHICLES MAY BE REQUIRED TO PROMOTE THE SAFE OPERATION OF TRAFFIC AND THE INCREASED PROTECTION OF EXPOSED WORKERS, AS DIRECTED BY THE ENGINEER.

TABLE NY2-A PLACEMENT DISTANCE FOR BARRIER VEHICLES				
PRECONSTRUCTION POSTED SPEED LIMIT (MPH)	PLACEMENT DISTANCE (FT)			
	BARRIER VEHICLES			
	18000 LBS.		24000 LBS.	
	MINIMUM	MAXIMUM	MINIMUM	MAXIMUM
> 55	100 FT	200 FT	100 FT	200 FT
45 - 55	100 FT	200 FT	80 FT	160 FT
< 45	80 FT	160 FT	50 FT	100 FT

AS DEFINED IN NYSDOT STANDARD SPECIFICATION 619:

BARRIER VEHICLE: VEHICLE USED FOR STATIONARY SHOULDER CLOSURES, LANE CLOSURES AND OTHER STATIONARY WORK ZONES.

MINIMUM DISTANCE SHOWN REFLECTS THE ACTUAL ROLL AHEAD DISTANCE FROM MANUFACTURER.

TABLE NY2-B PLACEMENT DISTANCE FOR SHADOW VEHICLES				
PRECONSTRUCTION POSTED SPEED LIMIT (MPH)	PLACEMENT DISTANCE (FT)			
	SHADOW VEHICLES			
	18000 LBS.		24000 LBS.	
	MINIMUM	MAXIMUM	MINIMUM	MAXIMUM
> 55	230 FT	325 FT	180 FT	280 FT
45 - 55	180 FT	280 FT	150 FT	250 FT
< 45	100 FT	200 FT	100 FT	200 FT

AS DEFINED IN NYSDOT STANDARD SPECIFICATION 619:

SHADOW VEHICLE: VEHICLE USED FOR MOBILE OR SHORT DURATION WORK OPERATIONS.

MINIMUM DISTANCE SHOWN REFLECTS THE ACTUAL ROLL AHEAD DISTANCE FROM MANUFACTURER.

TABLE NY6H-3 ADVANCE WARNING SIGN SPACING					
ROAD TYPE	DISTANCE BETWEEN SIGNS			SIGN LEGEND	
	A (FT)	B (FT)	C (FT)	XX	YY
URBAN (130 MPH*)	100	100	100	AHEAD	AHEAD
URBAN (35-40 MPH*)	200	200	200	AHEAD	AHEAD
URBAN (w45 MPH*)	350	350	350	1000 FT	AHEAD
RURAL	500	500	500	1500 FT	1000 FT
EXPRESSWAY/FREEWAY	1,000	1,500	2,640	1 MILE	1/2 MILE

* PRECONSTRUCTION POSTED SPEED LIMIT

URBAN
ANY AREA EXHIBITING AT LEAST TWO OF THE FOLLOWING CHARACTERISTICS: SIDEWALKS, BICYCLE USAGE, CURBING, CLOSED DRAINAGE SYSTEMS, DRIVEWAY DENSITIES GREATER THAN 24 DRIVEWAYS PER MILE, MINOR COMMERCIAL DRIVEWAY DENSITIES OF 10 DRIVEWAYS PER MILE OR GREATER, MAJOR COMMERCIAL DRIVEWAYS, NUMEROUS RIGHT-OF-WAY CONSTRAINTS, HIGH DENSITY OF CROSS STREETS, OPERATING SPEEDS OF 45 MPH OR LESS.

RURAL:
ANY AREA EXHIBITING NO MORE THAN ONE OF ABOVE CHARACTERISTICS.

EXPRESSWAY
DIVIDED HIGHWAYS FOR THROUGH TRAFFIC WITH FULL OR PARTIAL CONTROL OF ACCESS AND GENERALLY WITH GRADE SEPARATIONS AT MAJOR CROSSROADS.

FREEWAY/INTERSTATE
LOCAL OR INTERREGIONAL HIGH-SPEED, DIVIDED, HIGH-VOLUME FACILITIES WITH FULL OR PARTIAL CONTROL OF ACCESS.

THRUWAY WORK DURATION DEFINITIONS
LONG-TERM STATIONARYIS WORK THAT OCCUPIES A LOCATION MORE THAN 3 CONSECUTIVE DAYS.
INTERMEDIATE-TERM STATIONARYIS WORK THAT OCCUPIES A LOCATION MORE THAN ONE DAYLIGHT PERIOD UP TO 3 CONSECUTIVE DAYS, OR NIGHTTIME WORK LASTING MORE THAN 1 HOUR.
SHORT-TERM STATIONARYIS DAYTIME WORK THAT OCCUPIES A LOCATION WITHIN A SINGLE DAYLIGHT PERIOD.
SHORT DURATIONIS DAYTIME WORK THAT OCCUPIES A LOCATION UP TO 2 HOURS, OR NIGHTTIME WORK LASTING UP TO 1 HOUR.
MOBILE IS WORK THAT MOVES INTERMITTENTLY OR CONTINUOUSLY.

TABLE 619-4 FLARE RATES FOR POSITIVE BARRIER					
TYPE OF POSITIVE BARRIER	PRECONSTRUCTION POSTED SPEED LIMIT				
	30 MPH	40 MPH	50 MPH	55 MPH	65 MPH
TEMPORARY CONCRETE BARRIER	8:1	11:1	14:1	16:1	20:1
BOX BEAM OR HEAVY POST CORRUGATED BEAM	7:1	9:1	11:1	12:1	15:1


TABLE 6C-2 LONGITUDINAL BUFFER SPACE	
PRECONSTRUCTION POSTED SPEED LIMIT (MPH)	DISTANCE
25	155 FT
30	200 FT
35	250 FT
40	305 FT
45	360 FT
50	425 FT
55	495 FT
60	570 FT
65	645 FT

TABLE 6H-4 FORMULAS FOR DETERMINING TAPER LENGTHS										
SPEED LIMIT (S) (MPH)	TAPER LENGTH (L) (FEET)		L = TAPER LENGTH (FEET) W = WIDTH OF OFFSET (FEET) S = PRE-CONSTRUCTION POSTED SPEED LIMIT (MPH)							
	40 MPH OR LESS									
L = WS ² /60										
45 MPH OR MORE	L = WS									
STANDARD TAPER LENGTHS										
LATERAL SHIFT OF TRAFFIC FLOW PATH	WORK ZONE PRE-CONSTRUCTION POSTED SPEED LIMIT									
	25 MPH	30 MPH	35 MPH	40 MPH	45 MPH	50 MPH	55 MPH	60 MPH	65 MPH	
	4 FT	40 FT	60 FT	80 FT	105 FT	180 FT	200 FT	220 FT	240 FT	260 FT
	5 FT	50 FT	75 FT	100 FT	135 FT	225 FT	250 FT	275 FT	300 FT	325 FT
	6 FT	65 FT	90 FT	125 FT	160 FT	270 FT	300 FT	330 FT	360 FT	390 FT
	7 FT	75 FT	105 FT	145 FT	185 FT	315 FT	350 FT	385 FT	420 FT	455 FT
	8 FT	85 FT	120 FT	165 FT	215 FT	360 FT	400 FT	440 FT	480 FT	520 FT
	9 FT	95 FT	135 FT	185 FT	240 FT	405 FT	450 FT	495 FT	540 FT	585 FT
	10 FT	105 FT	150 FT	205 FT	265 FT	450 FT	500 FT	550 FT	600 FT	650 FT
	11 FT	115 FT	165 FT	225 FT	295 FT	495 FT	550 FT	605 FT	660 FT	715 FT
	12 FT	125 FT	180 FT	245 FT	320 FT	540 FT	600 FT	660 FT	720 FT	780 FT


WORK ZONE TRAFFIC CONTROL LEGEND	
SYMBOL	DESCRIPTION
	ARROW PANEL
	ARROW PANEL, CAUTION MODE
	ARROW PANEL SUPPORT OR TRAILER
	CHANGEABLE MESSAGE SIGN (PVMS)
	CHANNELIZING DEVICE
	CRASH CUSHION/TEMPORARY IMPACT ATTENUATOR
	DIRECTION OF TEMPORARY TRAFFIC DETOUR
	DIRECTION OF TRAFFIC
	FLAGGER
	FLAG TREE
	LUMINAIRE
	PAVEMENT MARKINGS THAT SHALL BE REMOVED FOR A LONG TERM PROJECT
	SIGN, TEMPORARY
	TEMPORARY BARRIER
	TEMPORARY BARRIER WITH WARNING LIGHTS
	TRAFFIC OR PEDESTRIAN SIGNAL
	TYPE III BARRICADE
	WARNING LIGHTS
	WORK SPACE
	WORK VEHICLE
	WORK VEHICLE W/ TRUCK MOUNTED ATTENUATOR
	TEMP/INTERIM PAVEMENT MARKING

TABLE 6C-3 TAPER LENGTH CRITERIA FOR WORK ZONES	
TYPE OF TAPER	TAPER LENGTH (L)
MERGING TAPER	L
SHIFTING TAPER	L/2
SHOULDER TAPER	L/3
ONE-LANE, TWO-WAY TRAFFIC TAPER	100 FT MAXIMUM
DOWNSTREAM TAPER	100 FT PER LANE


	Thruway Authority
U.S. CUSTOMARY STANDARD SHEET	
WORK ZONE TRAFFIC CONTROL TABLES AND LEGEND (DRAWING TL)	
APPROVED SEPTEMBER 21, 2016	ISSUED UNDER EI 16-001
/S/ PATRICK THOMPSON, P.E. DIRECTOR DESIGN SUPPORT SERVICES BUREAU	TA 619-01

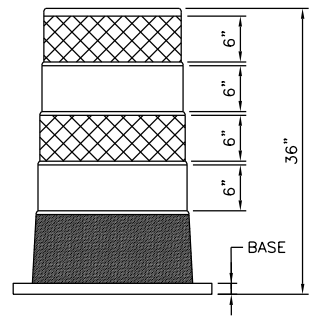


DRUM

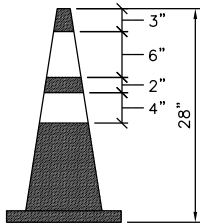


STANDARD CONE

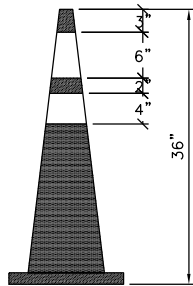


TALL CONE

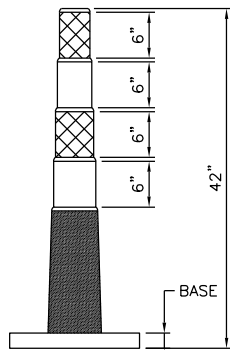


EXTRA TALL CONE

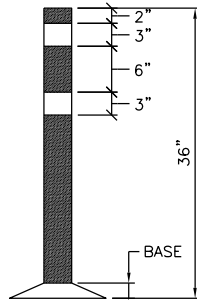


TUBULAR MARKER

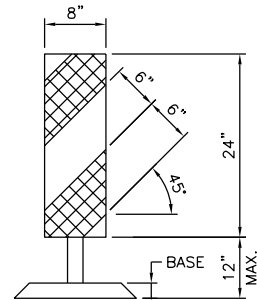

STANDARD
VERTICAL PANEL

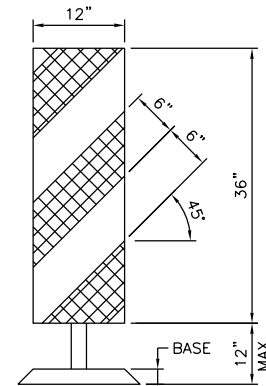

OVERSIZED
VERTICAL PANEL

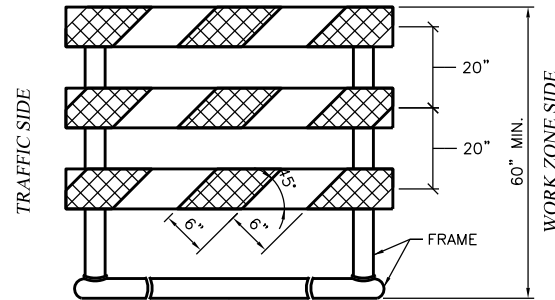

TYPE III BARRICADE

CHANNELIZING DEVICES

N.T.S.

GENERAL NOTES:

1. THE ENGINEER SHALL APPROVE THE CONDITION OF ALL TEMPORARY TRAFFIC CONTROL DEVICES PRIOR TO USE. THE ENGINEER SHALL ALSO REVIEW THE PROPOSED WORK ZONE TRAFFIC CONTROL PLAN FOR PRECISE DEVICE POSITIONING PRIOR TO INSTALLATION.
2. ALL SIGNS SHALL CONFORM TO THE MANUAL ON UNIFORM TRAFFIC CONTROL DEVICES (MUTCD). ALL CONSTRUCTION SIGN FACES ON RIGID PANELS SHALL CONFORM TO SECTION 730-05 - REFLECTIVE SHEETING.
3. EXISTING SPEED LIMIT SIGNS WITHIN THE WORK ZONE SHALL BE COMPLETELY COVERED TO AVOID CONFLICT WITH THE WORK ZONE SPEED LIMIT SIGNS.
4. WHEN A SPEED DISPLAY TRAILER IS DEPLOYED, IT MAY BE USED AS A SUBSTITUTE FOR THE SECOND "WORK ZONE/SPEED LIMIT 45" SIGN (G20-SAP/R2-1). THE UNIT SHALL BE PROVIDED IN ACCORDANCE WITH THE CONTRACT SPECIFICATIONS. WHEN NOT IN OPERATION, THE SPEED DISPLAY TRAILER SHALL BE REMOVED FROM THE WORK ZONE.
5. CHANNELIZING DEVICES SHALL CONFORM TO THE REQUIREMENTS OF THE MUTCD AND SECTION 729 OF THE STANDARD SPECIFICATIONS WITH THE EXCEPTION THAT SHEETING REQUIREMENTS SHALL BE AS SPECIFIED ON THIS DRAWING. CHANNELIZING DEVICE TYPE AND SPACING REQUIREMENTS SHALL BE IN ACCORDANCE WITH SECTION 619 OF THE STANDARD SPECIFICATIONS.
6. ARROW PANELS SHALL CONFORM TO SECTION 729-15 OF THE STANDARD SPECIFICATIONS. THE ADVANCE WARNING ARROW DISPLAY SHALL BE A FULL FLASHING ARROW ONLY. CHEVRONS AND SEQUENTIAL ARROW DISPLAYS SHALL NOT BE PERMITTED. THE CAUTION MODE DISPLAY SHALL BE FOUR FLASHING CORNERS. FLASHING BAR DISPLAYS SHALL NOT BE PERMITTED.
7. THERE SHALL BE NO WORK ACTIVITY, EQUIPMENT, VEHICLES AND/OR MATERIALS LOCATED WITHIN THE BUFFER SPACE. THE SAME SHALL ALSO APPLY TO THE SPACE BETWEEN THE BARRIER VEHICLE(S) AND THE ACTIVE WORK AREA (BARRIER VEHICLE PLACEMENT DISTANCE).
8. THE REAR FACE OF A TRUCK MOUNTED ATTENUATOR DEVICE, WHEN IN THE HORIZONTAL OR OPERATING POSITION (PROTECTIVE MODE), SHALL BE MARKED WITH 4-INCH WIDE NON-REFLECTIVE BLACK STRIPES ON HIGH RETROREFLECTIVE YELLOW SHEETING IN AN UPWARD POINTING V-SHAPED (INVERTED V) STRIPING PATTERN. REFLECTIVE SHEETING SHALL CONFORM TO 730-05 REFLECTIVE SHEETING ASTM TYPE I (CLASS A), ASTM TYPE III (CLASS B) OR HIGHER. REAR FACE OF ATTENUATOR DEVICE SHALL BE CLEAR OF ANY OBSTRUCTIONS AND NOT USED FOR MOUNTING OF ANY TEMPORARY SIGNING, INCLUDING REQUIRED CONSTRUCTION SIGNS

CHANNELIZING DEVICE

LEGEND

- WHITE RETROREFLECTORIZED SHEETING, ASTM TYPE XI (AASHTO TYPE D, NYSDOT CLASS A)
- ORANGE EFLECTORIZED SHEETING, ASTM TYPE XI (AASHTO TYPE D, NYSDOT CLASS A)
- NON-REFLECTORIZED ORANGE



Thruway
Authority

U.S. CUSTOMARY STANDARD SHEET


GENERAL WZTC NOTES
AND CHANNELIZING DEVICES
(DRAWING GWZN)

APPROVED OCTOBER 1, 2021

ISSUED UNDER DB 21-001

/S/ PATRICK THOMPSON, P.E.
DIRECTOR DESIGN SUPPORT
SERVICES BUREAU

TA 619-02

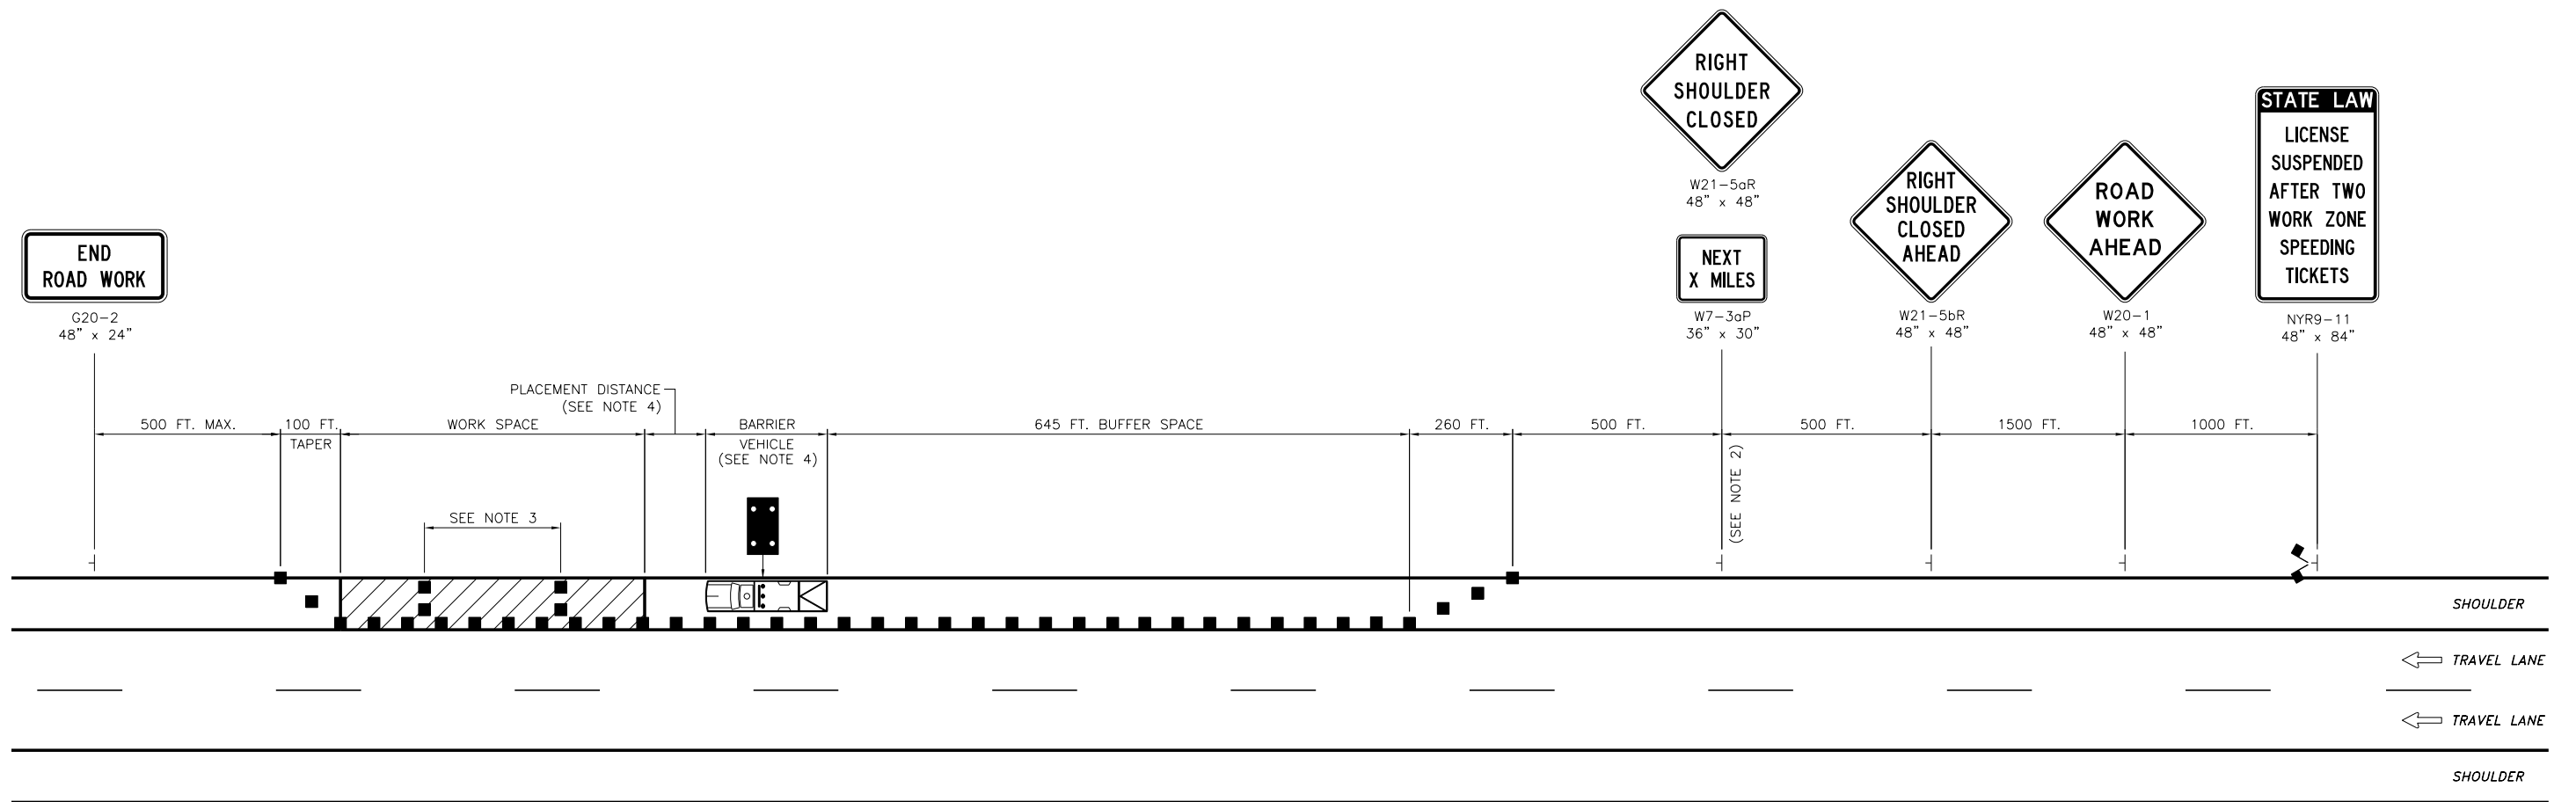


WORK ZONE TRAFFIC CONTROL PLAN

N.T.S.

NOTES:


1. THE PLAN SHOWN IS FOR A SHORT- OR INTERMEDIATE-TERM STATIONARY RIGHT SHOULDER CLOSURE. FOR A SHORT- OR INTERMEDIATE-TERM STATIONARY LEFT SHOULDER CLOSURE, SUBSTITUTE "LEFT SHOULDER CLOSED AHEAD" SIGN (W21-5bL) FOR THE "RIGHT SHOULDER CLOSED AHEAD" SIGN (W21-5bR) AND "LEFT SHOULDER CLOSED" SIGN (W21-5aL) FOR THE "RIGHT SHOULDER CLOSED" SIGN (W21-5aR). THE SHORT- OR INTERMEDIATE-TERM STATIONARY LEFT SHOULDER CLOSURE PLAN SHALL BE THE MIRROR IMAGE OF THE PLAN SHOWN.
2. THE "NEXT X MILES" SUPPLEMENTAL SIGN (W7-3aP) IS REQUIRED WHEN THE SHOULDER IS CLOSED FOR A DISTANCE GREATER THAN 2 MILES.
3. IN LONG WORK SPACES (1500 FEET AND GREATER) ON PAVED SHOULDERS HAVING A WIDTH OF 8 FEET OR GREATER, TWO DRUMS, TWO TALL CONES, OR TWO OVERSIZED VERTICAL PANELS SHALL BE PLACED TRANSVERSELY ACROSS THE CLOSED SHOULDER AT MAXIMUM INTERVALS OF 800 FEET. IN ADDITION, TWO DRUMS, TWO TALL CONES, OR TWO OVERSIZED VERTICAL PANELS SHALL BE SIMILARLY PLACED IN ADVANCE OF ANY TRANSVERSE DROP-OFF OF 1 1/2 INCHES OR GREATER.
4. THE BARRIER VEHICLE SHALL BE PROVIDED IN ACCORDANCE WITH SECTION 619 OF THE STANDARD SPECIFICATIONS. FOR BARRIER VEHICLE USE AND PLACEMENT REQUIREMENTS, SEE TABLES NY1-A AND NY2-A ON NYSTA STANDARD SHEET 619-01 - WORK ZONE TRAFFIC CONTROL TABLES AND LEGEND. THE BARRIER VEHICLE SHALL BE LOCATED COMPLETELY ON THE SHOULDER.

	Thruway Authority
U.S. CUSTOMARY STANDARD SHEET	
SHOULDER CLOSURE SHORT OR INTERMEDIATE TERM STATIONARY (DRAWING SC)	
APPROVED SEPTEMBER 1, 2018 /S/ PATRICK THOMPSON, P.E. DIRECTOR DESIGN SUPPORT SERVICES BUREAU	ISSUED UNDER EI 18-003 TA 619-03

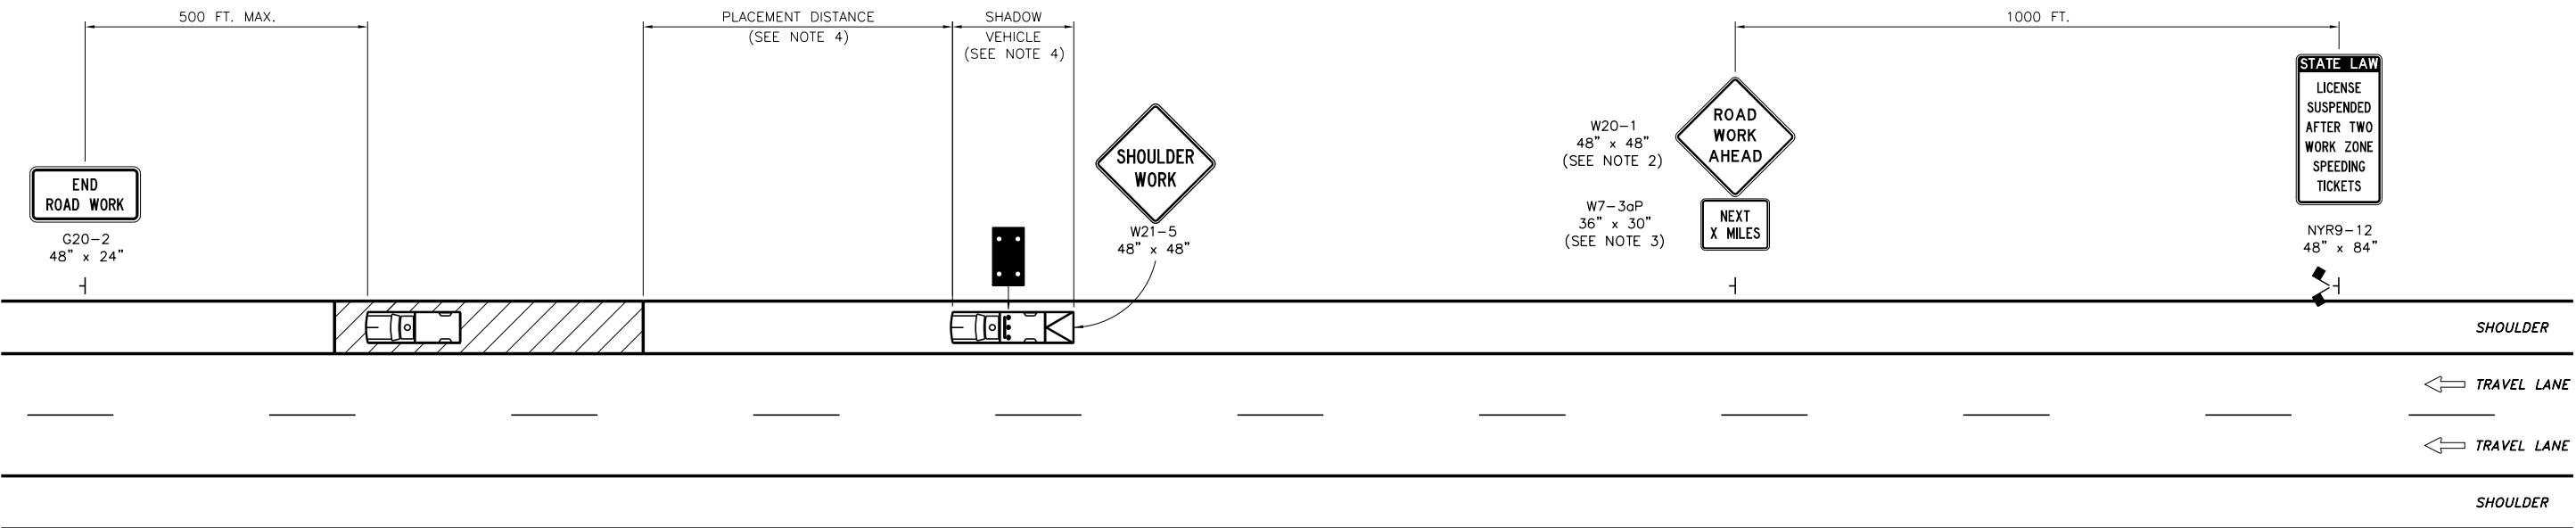

SHORT-DURATION STATIONARY OR MOBILE SHOULDER CLOSURE
(MULTIPLE WORK LOCATIONS)

N.T.S.

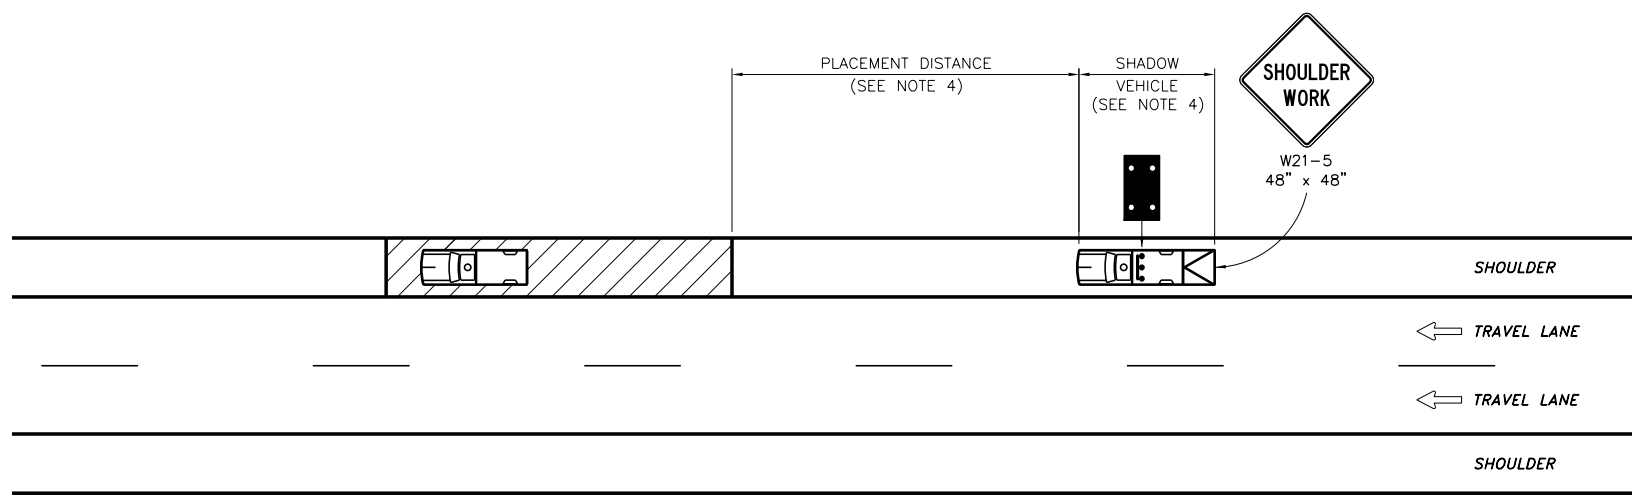

MOBILE OPERATION ON SHOULDER

N.T.S.

NOTES:

1. THE PLANS SHOWN ARE FOR SHORT-DURATION STATIONARY WORK OR MOBILE OPERATIONS ON THE RIGHT SHOULDER. THE LEFT SHOULDER PLANS SHALL BE THE MIRROR IMAGE OF THOSE SHOWN.
2. IN SITUATIONS WHERE MULTIPLE WORK LOCATIONS WITHIN A LIMITED DISTANCE MAKE IT PRACTICAL TO PLACE STATIONARY SIGNS, THE DISTANCE BETWEEN THE ADVANCE WARNING SIGN AND THE WORK SHALL NOT EXCEED 5 MILES.
3. IN SITUATIONS WHERE THE DISTANCE BETWEEN THE ADVANCE WARNING SIGNS AND THE WORK IS 2 MILES TO 5 MILES, THE "NEXT X MILES" SUPPLEMENTAL SIGN (W7-3aP) SHALL BE USED WITH THE "ROAD WORK AHEAD" SIGN (W20-1).
4. THE SHADOW VEHICLE SHALL BE PROVIDED IN ACCORDANCE WITH SECTION 619 OF THE STANDARD SPECIFICATIONS. FOR SHADOW VEHICLE USE AND PLACEMENT REQUIREMENTS, SEE TABLES NY1-B AND NY2-B ON NYSTA STANDARD SHEET 619-01 - WORK ZONE TRAFFIC CONTROL TABLES AND LEGEND. THE SHADOW VEHICLE SHALL BE LOCATED COMPLETELY ON THE SHOULDER.



Thruway
Authority

U.S. CUSTOMARY STANDARD SHEET


SHOULDER CLOSURE
SHORT DURATION STATIONARY AND MOBILE
(DRAWING SCM)

APPROVED SEPTEMBER 1, 2018

ISSUED UNDER EI 18-003

/S/ PATRICK THOMPSON, P.E.
DIRECTOR DESIGN SUPPORT
SERVICES BUREAU

TA 619-04

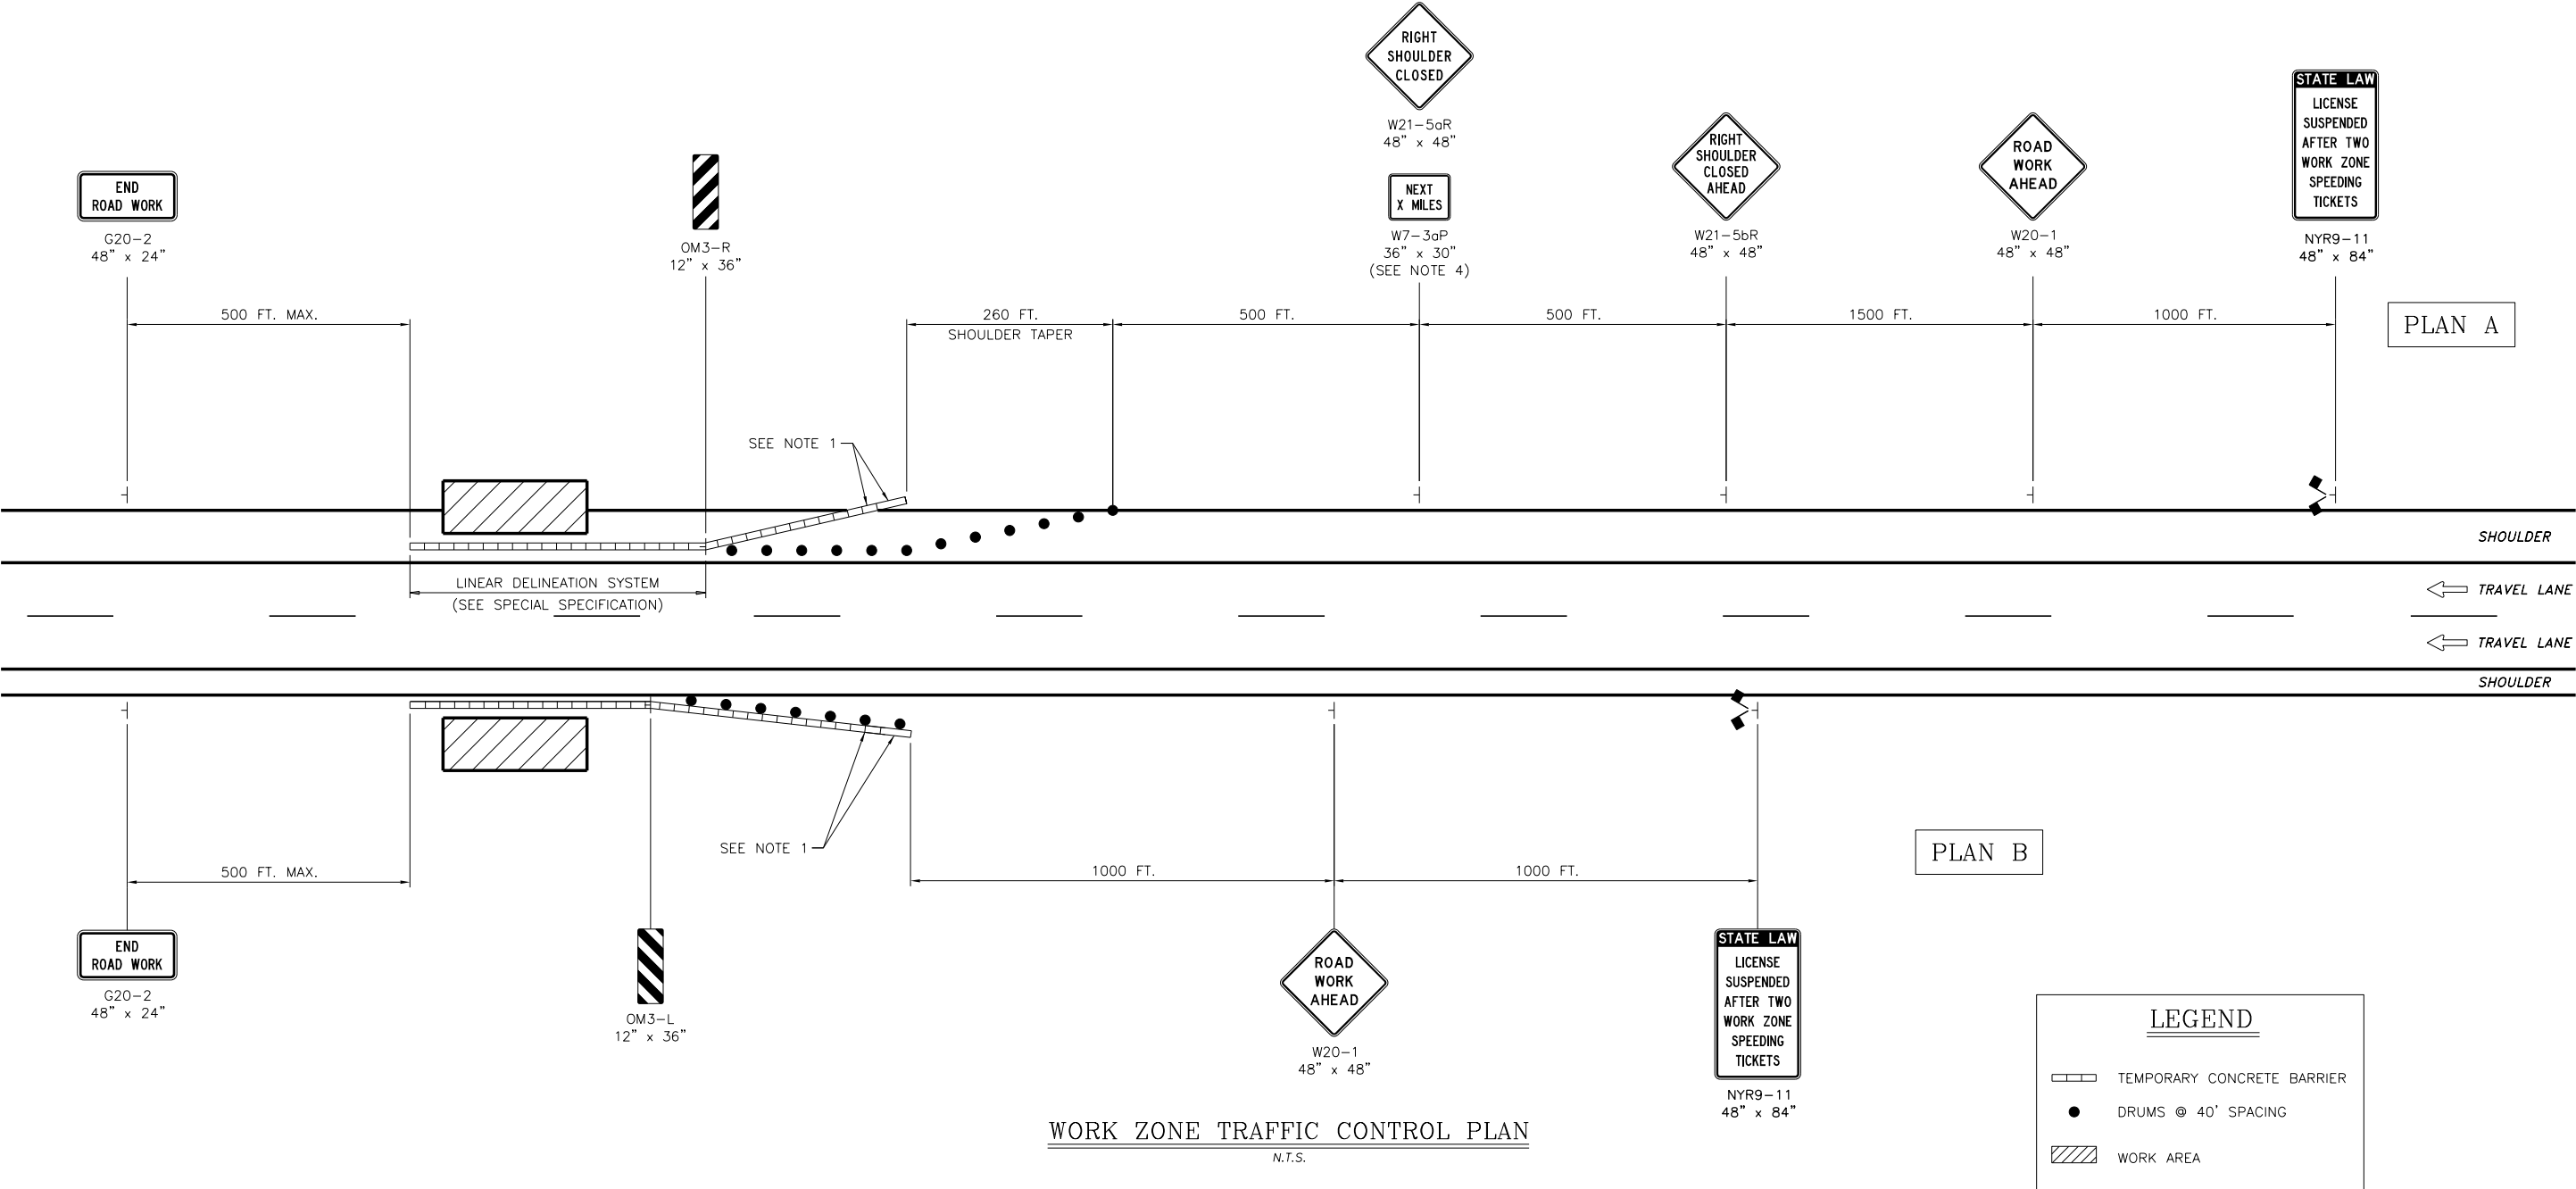

NOTES:

1. FOR TEMPORARY CONCRETE BARRIER AND END TREATMENT DETAILS, REFER TO THE DESIGNED LAYOUT SHEET(S) IN THE CONTRACT PLANS.
2. TWO DIFFERENT SIGNING AND DELINEATION PLANS ARE SHOWN:

PLAN A SHALL BE USED WHERE TEMPORARY CONCRETE BARRIER IS INSTALLED ON THE SHOULDER. FOR LEFT SHOULDER APPLICATIONS, SUBSTITUTE "LEFT SHOULDER CLOSED AHEAD" SIGN (W21-5bL) AND "LEFT SHOULDER CLOSED" SIGN (W21-5aL) FOR RIGHT SHOULDER CLOSED SIGNS (W21-5bR AND W21-5aR).

PLAN B SHALL BE USED WHERE TEMPORARY CONCRETE BARRIER IS INSTALLED OFF THE SHOULDER.
3. SIGNING IS REQUIRED ONLY ON THE SIDE OF THE ROADWAY WHERE THE WORK SPACE IS LOCATED.
4. THE "NEXT X MILES" SUPPLEMENTAL SIGN (W7-3aP) IS REQUIRED WHEN THE SHOULDER IS CLOSED FOR A DISTANCE GREATER THAN 2 MILES.

	Thruway Authority
U.S. CUSTOMARY STANDARD SHEET	
SIGNING AND DELINEATION FOR SHOULDER WORK SPACES WITH TEMPORARY CONCRETE BARRIER (DRAWING SCSD)	
APPROVED MAY 1, 2019	ISSUED UNDER DB 19-001
/S/ PATRICK THOMPSON, P.E. DIRECTOR DESIGN SUPPORT SERVICES BUREAU	TA 619-05

LEGEND

WORK SPACE

CHANNELIZING DEVICE

DIRECTION OF TRAFFIC

TEMPORARY SIGN

OPTION A

WORK BEYOND SHOULDER

N.T.S.

OPTION B

WORK BEYOND SHOULDER

N.T.S.

NOTES:

1. THE PLAN SHOWN IS FOR STATIONARY WORK BEING PERFORMED OFF THE ROADWAY (BEYOND THE SHOULDER, BUT WITHIN THE R.O.W.). NO TRAFFIC CONTROL IS REQUIRED WHERE THE WORK SPACE IS BEHIND A BARRIER OR CONFINED TO AN AREA MORE THAN 30' FROM THE EDGE OF TRAVEL WAY.

2. WHEN THE WORK SPACE IS IN THE MEDIAN AND AN ADVANCE "ROAD WORK AHEAD" SIGN IS REQUIRED, THE SIGN SHALL BE PLACED ON THE LEFT SIDE OF THE DIRECTIONAL ROADWAY.

3. THE "END ROAD WORK" SIGN IS OPTIONAL IF THE WORK DURATION IS TWO HOURS OR LESS.

4. A "SHOULDER WORK" W21-5 (48" x 48") MAY BE SUBSTITUTED FOR THE "ROAD WORK AHEAD" SIGN.

5. DURING NON-WORKING HOURS, ALL EQUIPMENT AND MATERIALS SHALL BE STORED AT LEAST THIRTY (30) FEET FROM THE EDGE OF PAVEMENT (BOTH MAINLINE AND RAMPS) OR BE PROTECTED BY A PHYSICAL BARRIER AS APPROVED BY THE ENGINEER.

NEW YORK
STATE OF
OPPORTUNITY.

Thruway
Authority

U.S. CUSTOMARY STANDARD SHEET


WORK BEYOND SHOULDER
(DRAWING WBS)

APPROVED NOVEMBER 1, 2018


ISSUED UNDER DB 18-005

/S/ PATRICK THOMPSON, P.E.
DIRECTOR DESIGN SUPPORT
SERVICES BUREAU

TA 619-06

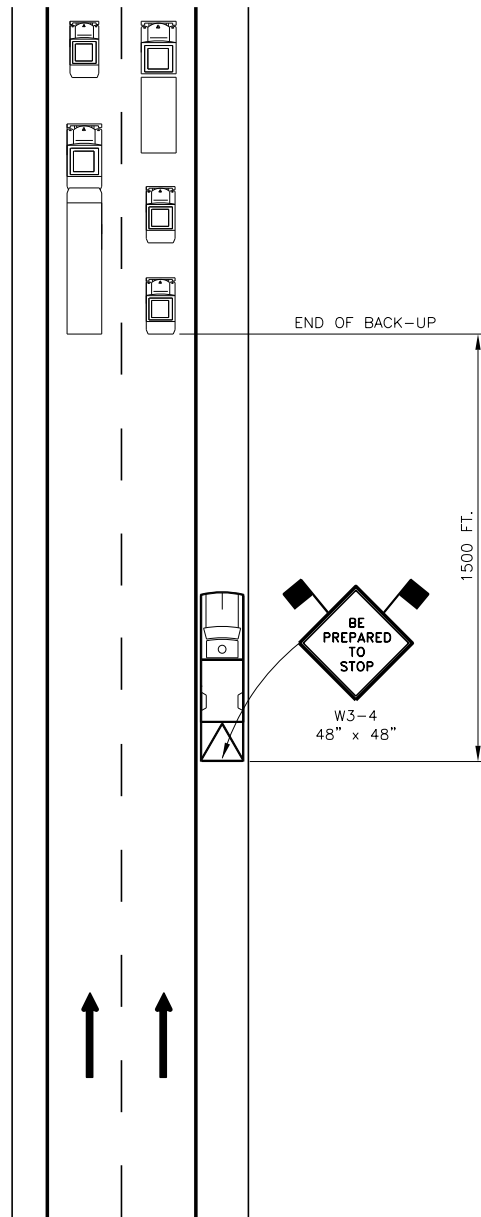

TWO-LANE SECTION

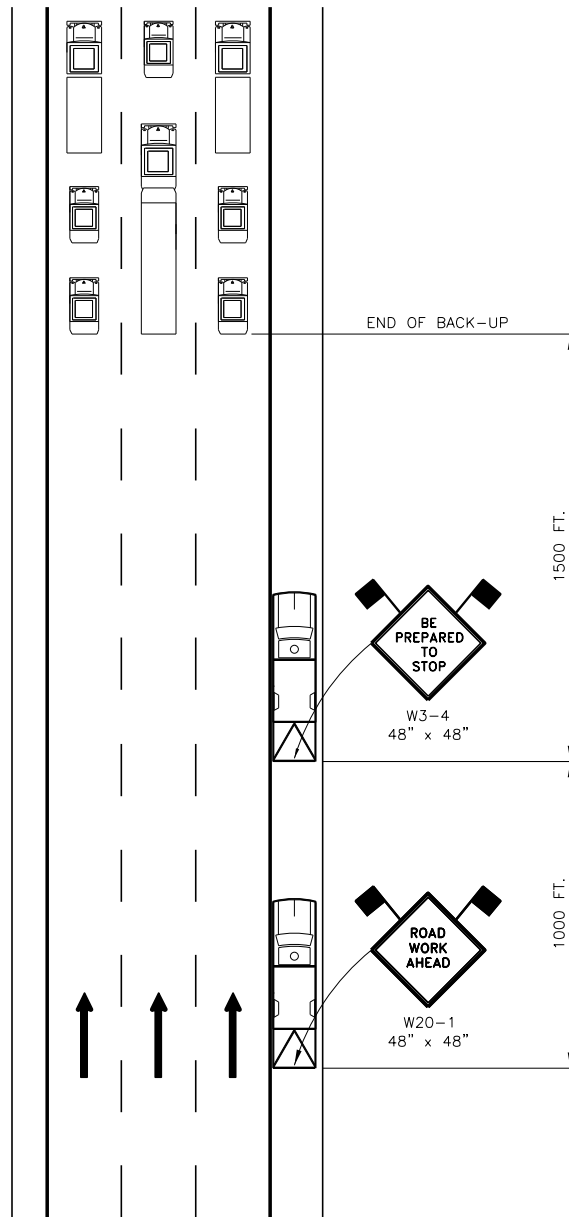

THREE-LANE SECTION


BE PREPARED TO STOP SIGNING

N.T.S.

NOTES:

1. THE "BE PREPARED TO STOP" SIGN (W3-4) SHALL BE USED, WHERE CONDITIONS PERMIT, TO INFORM ONCOMING TRAFFIC OF A STOPPED OR VERY SLOW TRAFFIC CONDITION CAUSED BY STATIONARY CONSTRUCTION WORK ZONES. THE SIGN SHALL BE POSTED APPROXIMATELY 1500 FEET UPSTREAM OF THE END OF THE BACK-UP. WHEN THE END OF THE BACK-UP MOVES, THE SIGN SHALL ALSO BE MOVED TO MAINTAIN THAT SPACING.
2. IN SECTIONS WITH THREE OR MORE LANES, IF THE RESULTING LOCATION PLACES THE SIGN UPSTREAM OF THE FIRST WARNING SIGN FOR THE PROJECT, A "ROAD WORK AHEAD" SIGN (W20-1) SHALL BE PLACED APPROXIMATELY 1000 FEET IN ADVANCE OF THE "BE PREPARED TO STOP" SIGN.
3. A BACK-UP SHALL BE DEFINED AS A LINE OF STOPPED OR SLOWLY MOVING VEHICLES (25 MPH OR LESS) EXTENDING FROM THE BEGINNING OF THE TAPER TO THE FIRST WARNING SIGN OF THE WORK ZONE AND INVOLVING A DELAY OF AT LEAST 10 MINUTES.
4. THE "BE PREPARED TO STOP" SIGN IS NOT REQUIRED WHEN TRAFFIC BACK-UPS ARE CREATED UNDER NORMAL OPERATING CONDITIONS OUTSIDE THE LIMITS OF A WORK ZONE.
5. A TRUCK MOUNTED VMS DISPLAYING THE MESSAGE "BE PREPARED TO STOP" MAY BE USED IN LIEU OF THE STATIC SIGN (W3-4). COST SHALL BE INCLUDED UNDER ITEM 619.01.

LEGEND	
	WORK VEHICLE (ATTENUATOR OPTIONAL)
	WARNING FLAGS MINIMUM 18 x 18 IN.

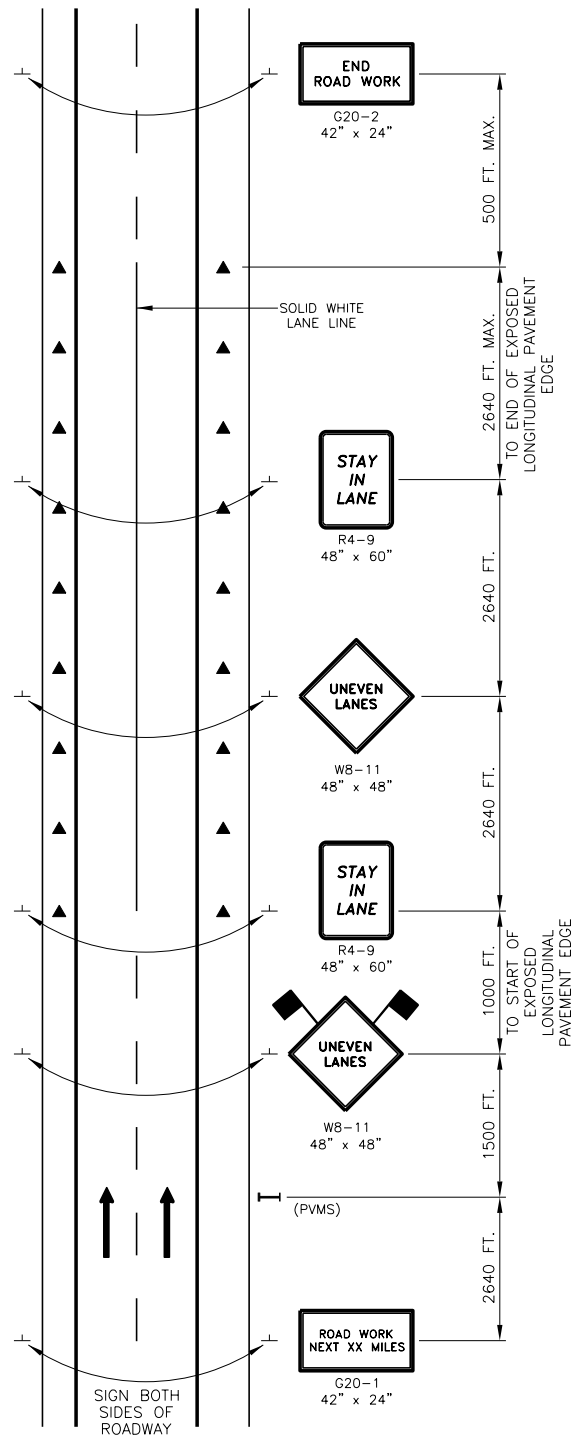

UNEVEN LANES SIGNING

N.T.S.

GENERAL:

THE UNEVEN LANES SIGNING PLAN SHALL BE USED IN AREAS WHERE THERE IS A LONGITUDINAL PAVEMENT JOINT CONDITION, RESULTING IN AN EXPOSED VERTICAL FACE BETWEEN TRAVEL LANES OF 1/2 INCH TO 1 INCH IN HEIGHT, THAT IS EXPOSED TO TRAFFIC DURING NON-WORKING HOURS.

NOTES:


1. THIS PLAN APPLIES TO TWO-, THREE-, FOUR-, AND FIVE-LANE SECTIONS.
2. THE PLAN SHOWN IS FOR AREAS WHERE THE USABLE LEFT SHOULDER/MEDIAN WIDTH IS AT LEAST 6 FEET. IN AREAS WHERE THE USABLE LEFT SHOULDER/MEDIAN WIDTH IS LESS THAN 6 FEET, LEFT SIDE SIGNS SHALL BE MOUNTED ON THE MEDIAN BARRIER. IF THE TOTAL MEDIAN WIDTH IS LESS THAN 6 FEET, LEFT SIDE SIGNS SHALL NOT BE REQUIRED.
3. THE "UNEVEN LANES" (W8-11) SIGN SHALL BE BLACK ON FLUORESCENT ORANGE.
4. THE PORTABLE VARIABLE MESSAGE SIGN (PVMS) SHALL DISPLAY THE TWO-PART MESSAGE: "UNEVEN LANES AHEAD / MCYCLES USE CAUTION."
5. "UNEVEN LANES" (W8-11) SIGNS SHALL BE ALTERNATED WITH "STAY IN LANE" SIGNS FOR THE ENTIRE LENGTH OF THE EXPOSED LONGITUDINAL PAVEMENT EDGE CONDITION AT A SPACING NOT TO EXCEED 1/2 MILE. ADDITIONAL "UNEVEN LANES" (W8-11) SIGN(S) SHALL BE REQUIRED JUST BEYOND ANY ENTRANCE RAMP THAT TERMINATES WITHIN THE WORK ZONE SIGNING.
6. WHEN THE EXPOSED LONGITUDINAL JOINT CONDITION NO LONGER EXISTS, THE "UNEVEN LANES" (W8-11) SIGNS AND "STAY IN LANE" (R4-9) SIGNS SHALL BE REMOVED OR COVERED AND THE PVMS SHALL BE DE-ACTIVATED OR PROGRAMMED TO DISPLAY ANOTHER APPROVED MESSAGE.
7. THE EXPOSED LONGITUDINAL PAVEMENT JOINT CONDITION SHALL NOT BE ALLOWED OVER WEEKENDS, HOLIDAYS OR WHEN THERE ARE OTHER CONCERNS, SUCH AS PENDING WET WEATHER.

PAVEMENT MARKING NOTES:

1. WHITE BROKEN LANE LINES SHALL BE REPLACED WITH SOLID WHITE LINES FOR THE ENTIRE LENGTH OF THE EXPOSED LONGITUDINAL PAVEMENT EDGE CONDITION.
2. WHEN EDGE LINE PAVEMENT MARKINGS (SOLID LINES) ARE REMOVED AND NOT REPLACED AT THE END OF THE WORK SHIFT, TRAFFIC CONES, OR OTHER APPROVED CHANNELIZING DEVICE, SHALL BE USED TO DELINEATE THE PAVEMENT EDGE.

LEGEND	
	WARNING FLAGS MINIMUM 18 x 18 IN.
	TEMPORARY SIGN
	PORTABLE VARIABLE MESSAGE SIGN (PVMS)
	TRAFFIC CONES @ 120 FT. SPACING

	Thruway Authority
U.S. CUSTOMARY STANDARD SHEET	
BE PREPARED TO STOP AND UNEVEN LANES	
APPROVED MAY 1, 2019	ISSUED UNDER DB 19-001
/S/ PATRICK THOMPSON, P.E. DIRECTOR DESIGN SUPPORT SERVICES BUREAU	TA 619-07

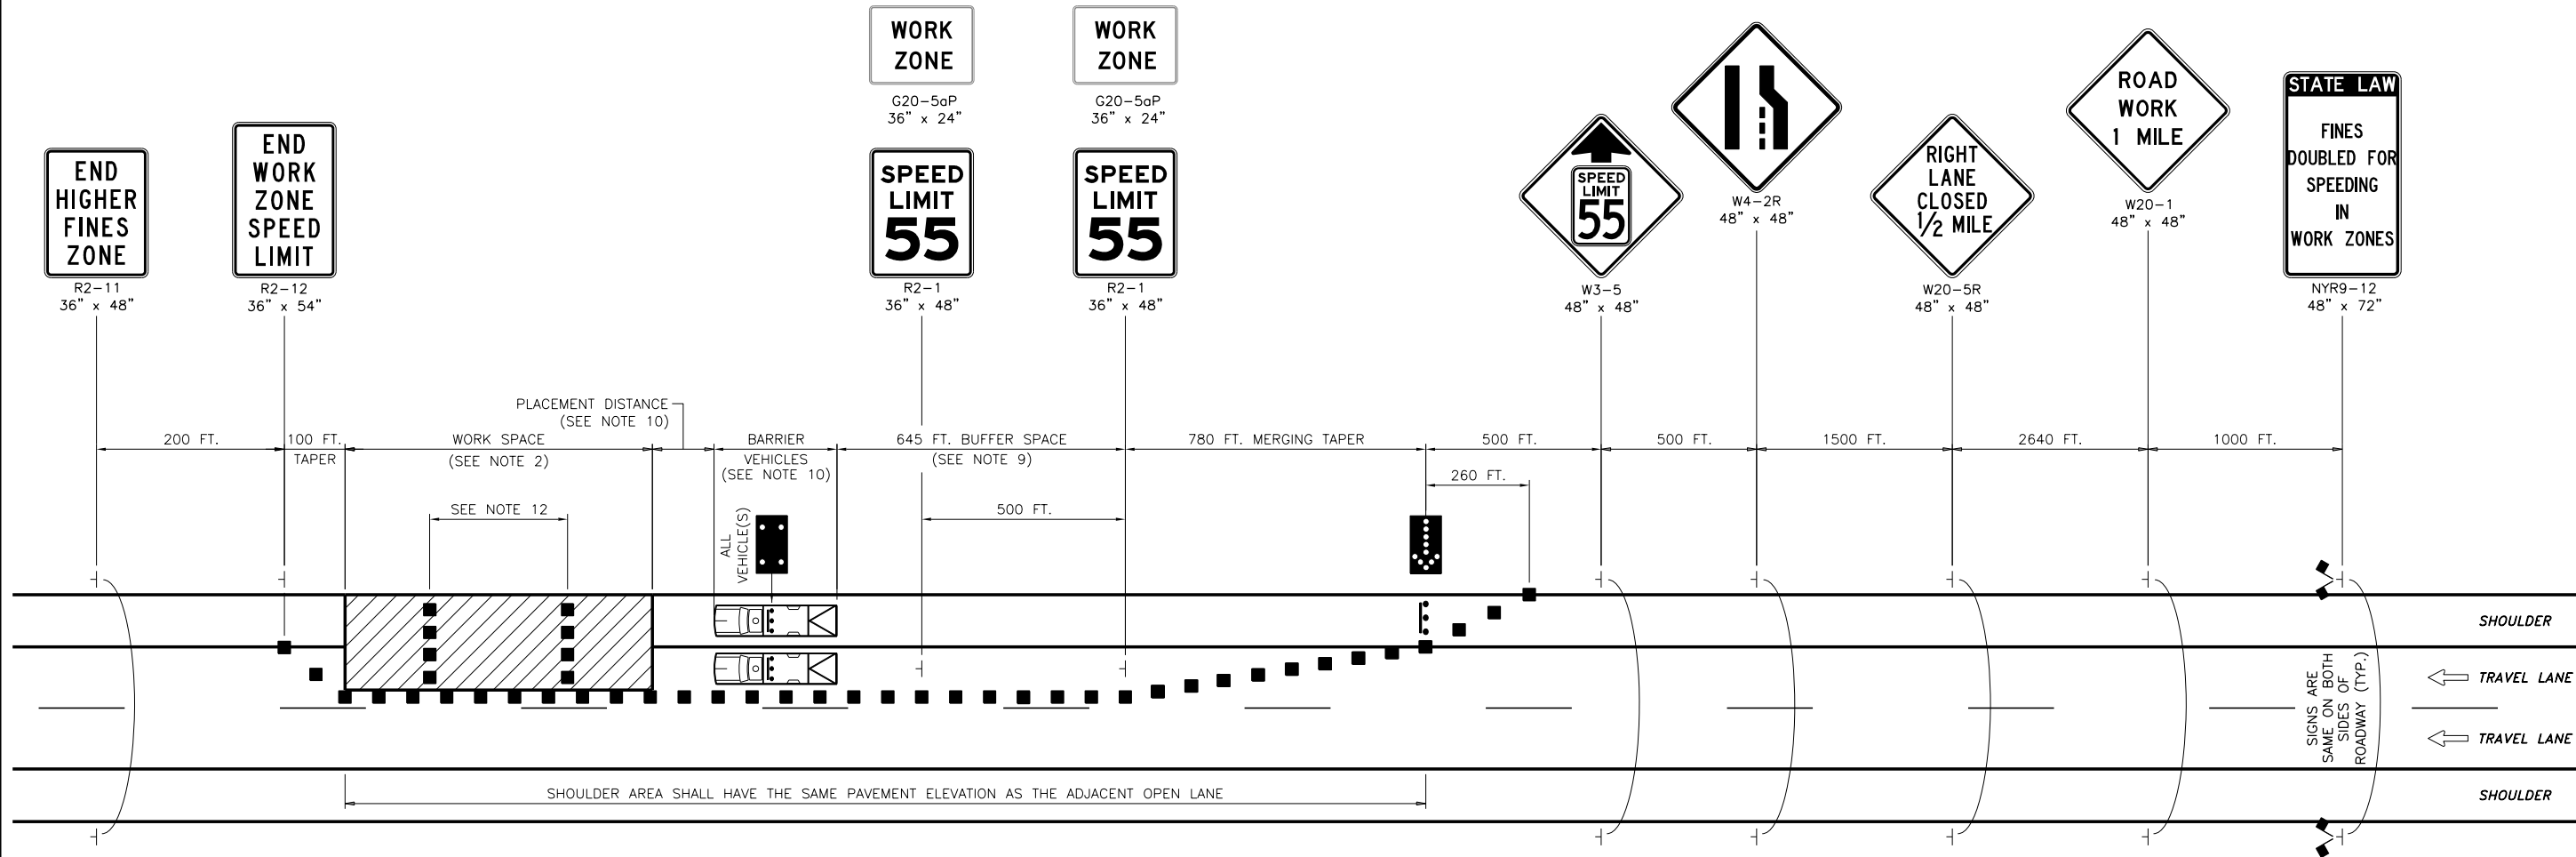


WORK ZONE TRAFFIC CONTROL PLAN
N.T.S.

NOTES:

1. THIS PLAN APPLIES TO TWO-, THREE-, FOUR-, AND FIVE-LANE SECTIONS.
2. THE MAXIMUM LENGTH OF ANY CONTINUOUS WORK SPACE SHALL NOT EXCEED 3 MILES (2 MILES FOR MILLING AND PAVING OPERATIONS). ALL TRAFFIC SHALL BE RE-ESTABLISHED TO ITS NORMAL LANE CONFIGURATION FOR A MINIMUM 2 MILES PRIOR TO A SUCCESSIVE LANE CLOSURE. (THE SEPARATION BETWEEN SUCCESSIVE LANE CLOSURES IS MEASURED FROM THE LAST SIGN OF THE FIRST LANE CLOSURE TO THE BEGINNING OF THE MERGING TAPER OF THE SECOND LANE CLOSURE).
3. THE PLAN SHOWN IS FOR A STATIONARY RIGHT LANE CLOSURE. FOR A STATIONARY LEFT LANE CLOSURE, SUBSTITUTE "LEFT LANE CLOSED 1/2 MILE" SIGN (W20-5L) FOR THE "RIGHT LANE CLOSED 1/2 MILE" SIGN (W20-5R) AND LEFT LANE ENDS SYMBOL SIGN (W4-2L) FOR THE RIGHT LANE ENDS SYMBOL SIGN (W4-2R). THE STATIONARY LEFT LANE CLOSURE PLAN SHALL BE THE MIRROR IMAGE OF THE PLAN SHOWN WITH THE EXCEPTION THAT THE "WORK ZONE/SPEED LIMIT 55" SIGNS (G20-5aP/R2-1) SHALL BE INSTALLED ON THE RIGHT SIDE OF THE ROADWAY.
4. FOR A STATIONARY LANE CLOSURE IN AN AREA WHERE THE USABLE LEFT SHOULDER/MEDIAN WIDTH IS LESS THAN 6 FEET, LEFT SIDE SIGNS SHALL BE MOUNTED ON THE MEDIAN BARRIER. IF THE TOTAL MEDIAN WIDTH IS LESS THAN 6 FEET, LEFT SIDE SIGNS SHALL NOT BE REQUIRED.
5. ON ROADWAY SECTIONS WHERE THE USABLE SHOULDER IS LESS THAN 8 FEET, A MOBILE LANE CLOSURE PLAN SHALL BE USED TO INSTALL AND REMOVE TEMPORARY TRAFFIC CONTROL DEVICES. THE SAME SHALL ALSO APPLY WHEN COVERING AND UNCOVERING PREVIOUSLY INSTALLED SIGNS.
6. WHEN TRAFFIC IS REDUCED TO A SINGLE LANE, THE "WORK ZONE/SPEED LIMIT 55" SIGNS (G20-5aP/R2-1) SHALL BE INSTALLED ON THE RIGHT SIDE OF THE ROADWAY ONLY. IF MULTIPLE LANES ARE OPEN TO TRAFFIC, THE SIGNS SHALL BE INSTALLED ON BOTH SIDES OF THE ROADWAY.
7. WHEN THE DISTANCE BETWEEN THE SECOND "WORK ZONE/SPEED LIMIT 55" SIGN (G20-5aP/R2-1) AND THE END OF THE WORK SPACE EXCEEDS 1/2 MILE, ADDITIONAL "WORK ZONE/SPEED LIMIT 55" SIGN(S) (G20-5aP/R2-1) SHALL BE INSTALLED ON THE RIGHT SIDE OF THE OPEN TRAVEL LANE, OR BOTH SIDES OF MULTIPLE OPEN TRAVEL LANES, TO MAINTAIN A MAXIMUM SPACING OF 1/2 MILE.
8. IN ADDITION TO THE SIGNING SHOWN, "ROAD WORK AHEAD" (W20-1) AND "WORK ZONE/SPEED LIMIT 55" (G20-5aP/R2-1) SIGNS SHALL BE PLACED ALONG ANY ENTRANCE RAMP THAT TERMINATES WITHIN THE WORK ZONE TRAFFIC CONTROL LIMITS. THE LOCATION OF THESE SIGNS SHALL BE DETERMINED BY THE ENGINEER.
9. THE LENGTH OF THE BUFFER SPACE SHALL BE EXTENDED, AS ORDERED BY THE ENGINEER, TO ENSURE ADEQUATE SIGHT DISTANCE FOR VEHICLES APPROACHING THE LANE CLOSURE TAPER. IN CASES WHERE RESTRICTIVE FEATURES ARE PRESENT, A REDUCTION IN THE BUFFER SPACE LENGTH MAY BE PERMITTED WITH THE APPROVAL OF THE ENGINEER.
10. BARRIER VEHICLES SHALL BE PROVIDED IN ACCORDANCE WITH SECTION 619 OF THE STANDARD SPECIFICATIONS. FOR BARRIER VEHICLE USE AND PLACEMENT REQUIREMENTS, SEE TABLES NY1-A AND NY2-A ON NYSTA STANDARD SHEET 619-01 - WORK ZONE TRAFFIC CONTROL TABLES AND LEGEND.
11. EXISTING PAVEMENT MARKINGS SHALL BE MAINTAINED BY THE CONTRACTOR WITHIN THE WORK ZONE TRAFFIC CONTROL LIMITS.
12. IN LONG WORK SPACES (1500 FEET AND GREATER), TWO DRUMS, TWO TALL CONES, OR TWO OVERSIZED VERTICAL PANELS SHALL BE PLACED TRANSVERSELY ACROSS EACH CLOSED LANE (AND SHOULDER IF WIDTH IS 8 FEET OR GREATER) AT MAXIMUM INTERVALS OF 800 FEET. IN ADDITION, TWO DRUMS, TWO TALL CONES, OR TWO OVERSIZED VERTICAL PANELS SHALL BE SIMILARLY PLACED IN ADVANCE OF ANY TRANSVERSE DROP-OFF OF 1 1/2 INCHES OR GREATER.

	Thruway Authority
U.S. CUSTOMARY STANDARD SHEET	
SINGLE LANE CLOSURE SHORT TERM OR INTERMEDIATE TERM STATIONARY - 65 MPH ZONE (DRAWING SLC-65)	
APPROVED MAY 1, 2019	ISSUED UNDER DB 19-001
/S/ PATRICK THOMPSON, P.E. DIRECTOR DESIGN SUPPORT SERVICES BUREAU	TA 619-08

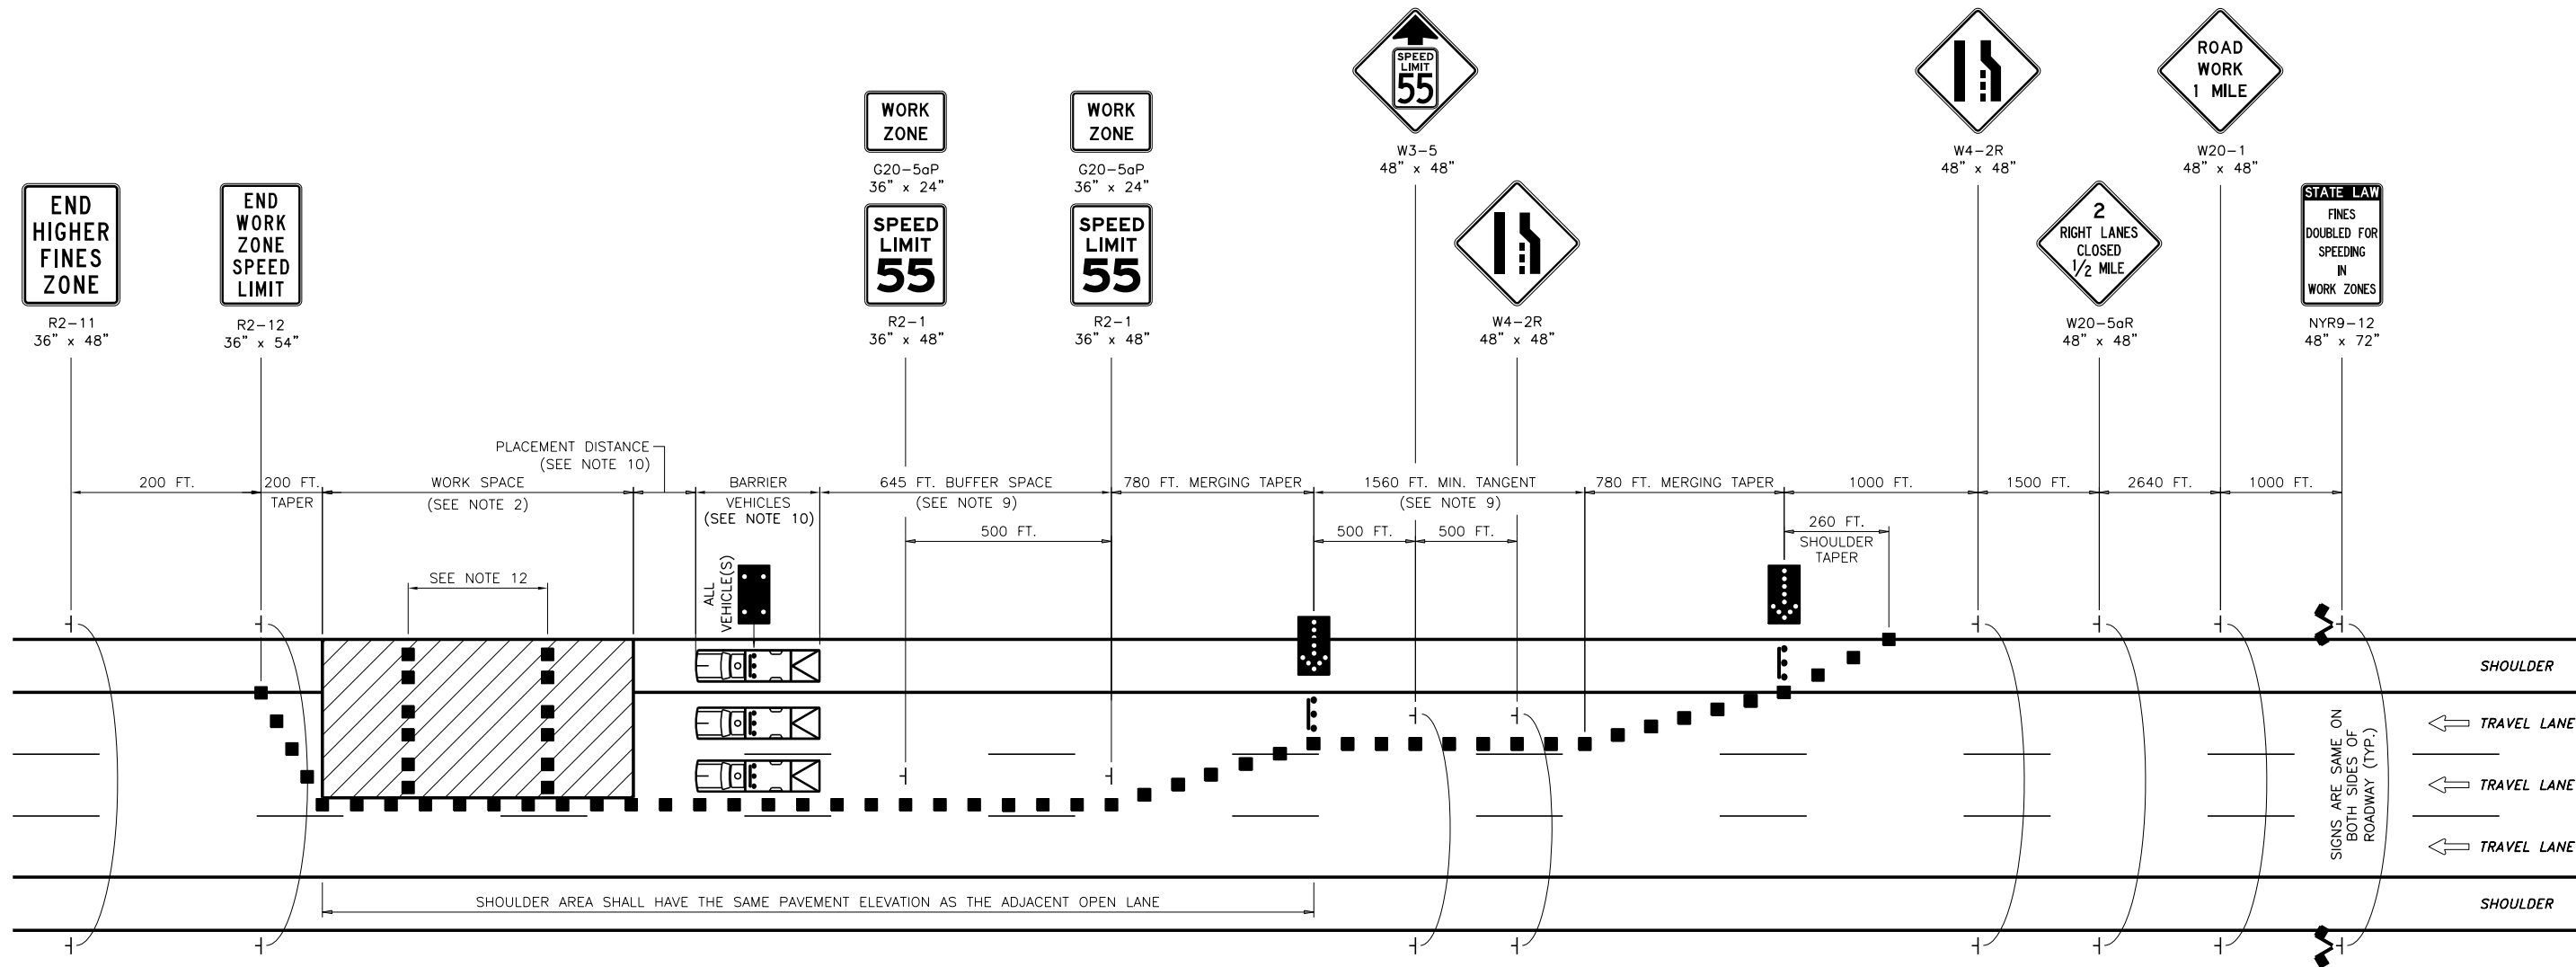


WORK ZONE TRAFFIC CONTROL PLAN
N.T.S.

NOTES:

1. THIS PLAN APPLIES TO THREE-, FOUR-, AND FIVE-LANE SECTIONS.
2. THE MAXIMUM LENGTH OF ANY CONTINUOUS WORK SPACE SHALL NOT EXCEED 3 MILES (2 MILES FOR MILLING AND PAVING OPERATIONS). ALL TRAFFIC SHALL BE RE-ESTABLISHED TO ITS NORMAL LANE CONFIGURATION FOR A MINIMUM 2 MILES PRIOR TO A SUCCESSIVE LANE CLOSURE. (THE SEPARATION BETWEEN SUCCESSIVE LANE CLOSURES IS MEASURED FROM THE LAST SIGN OF THE FIRST LANE CLOSURE TO THE BEGINNING OF THE MERGING TAPER OF THE SECOND LANE CLOSURE).
3. THE PLAN SHOWN IS FOR A STATIONARY RIGHT DOUBLE LANE CLOSURE. FOR A STATIONARY LEFT DOUBLE LANE CLOSURE, SUBSTITUTE "LEFT TWO LANES CLOSED 1/2 MILE" SIGN (W20-5aL) FOR THE "RIGHT TWO LANES CLOSED 1/2 MILE" SIGN (W20-5aR) AND LEFT LANE ENDS SYMBOL SIGN (W4-2L) FOR THE RIGHT LANE ENDS SYMBOL SIGN (W4-2R). THE STATIONARY LEFT DOUBLE LANE CLOSURE PLAN SHALL BE THE MIRROR IMAGE OF THE PLAN SHOWN WITH THE EXCEPTION THAT THE "WORK ZONE/SPEED LIMIT 55" SIGNS (G20-5aP/R2-1) SHALL BE INSTALLED ON THE RIGHT SIDE OF THE ROADWAY.
4. FOR A STATIONARY DOUBLE LANE CLOSURE IN AN AREA WHERE THE USABLE LEFT SHOULDER/MEDIAN WIDTH IS LESS THAN 6 FEET, LEFT SIDE SIGNS SHALL BE MOUNTED ON THE MEDIAN BARRIER. IF THE TOTAL MEDIAN WIDTH IS LESS THAN 6 FEET, LEFT SIDE SIGNS SHALL NOT BE REQUIRED.
5. ON ROADWAY SECTIONS WHERE THE USABLE SHOULDER IS LESS THAN 8 FEET, A MOBILE LANE CLOSURE PLAN SHALL BE USED TO INSTALL AND REMOVE TEMPORARY TRAFFIC CONTROL DEVICES. THE SAME SHALL ALSO APPLY WHEN COVERING AND UNCOVERING PREVIOUSLY INSTALLED SIGNS.
6. WHEN TRAFFIC IS REDUCED TO A SINGLE LANE, THE "WORK ZONE/SPEED LIMIT 55" SIGNS (G20-5aP/R2-1) SHALL BE INSTALLED ON THE RIGHT SIDE OF THE ROADWAY ONLY. IF MULTIPLE LANES ARE OPEN TO TRAFFIC, THE SIGNS SHALL BE INSTALLED ON BOTH SIDES OF THE ROADWAY.
7. WHEN THE DISTANCE BETWEEN THE SECOND "WORK ZONE/SPEED LIMIT 55" SIGN (G20-5aP/R2-1) AND THE END OF THE WORK SPACE EXCEEDS 1/2 MILE, ADDITIONAL "WORK ZONE/SPEED LIMIT 55" SIGN(S) (G20-5aP/R2-1) SHALL BE INSTALLED ON THE RIGHT SIDE OF THE OPEN TRAVEL LANE, OR BOTH SIDES OF MULTIPLE OPEN TRAVEL LANES, TO MAINTAIN A MAXIMUM SPACING OF 1/2 MILE.
8. IN ADDITION TO THE SIGNING SHOWN, "ROAD WORK AHEAD" (W20-1) AND "WORK ZONE/SPEED LIMIT 55" (G20-5aP/R2-1) SIGNS SHALL BE PLACED ALONG ANY ENTRANCE RAMP THAT TERMINATES WITHIN THE WORK ZONE TRAFFIC CONTROL LIMITS. THE LOCATION OF THESE SIGNS SHALL BE DETERMINED BY THE ENGINEER.
9. THE LENGTH OF THE TANGENT AND/OR BUFFER SPACE SHALL BE EXTENDED, AS ORDERED BY THE ENGINEER, TO ENSURE ADEQUATE SIGHT DISTANCE FOR VEHICLES APPROACHING THE LANE CLOSURE TAPER(S). IN CASES WHERE RESTRICTIVE FEATURES ARE PRESENT, A REDUCTION IN THE TANGENT AND/OR BUFFER SPACE LENGTH MAY BE PERMITTED WITH THE APPROVAL OF THE ENGINEER.
10. BARRIER VEHICLES SHALL BE PROVIDED IN ACCORDANCE WITH SECTION 619 OF THE STANDARD SPECIFICATIONS. FOR BARRIER VEHICLE USE AND PLACEMENT REQUIREMENTS, SEE TABLES NY1-A AND NY2-A ON NYSTA STANDARD SHEET 619-01 - WORK ZONE TRAFFIC CONTROL TABLES AND LEGEND.
11. EXISTING PAVEMENT MARKINGS SHALL BE MAINTAINED BY THE CONTRACTOR WITHIN THE WORK ZONE TRAFFIC CONTROL LIMITS.
12. IN LONG WORK SPACES (1500 FEET AND GREATER), TWO DRUMS, TWO TALL CONES, OR TWO OVERSIZED VERTICAL PANELS SHALL BE PLACED TRANSVERSELY ACROSS EACH CLOSED LANE (AND SHOULDER IF WIDTH IS 8 FEET OR GREATER) AT MAXIMUM INTERVALS OF 800 FEET. IN ADDITION, TWO DRUMS, TWO TALL CONES, OR TWO OVERSIZED VERTICAL PANELS SHALL BE SIMILARLY PLACED IN ADVANCE OF ANY TRANSVERSE DROP-OFF OF 1 1/2 INCHES OR GREATER.

	Thruway Authority
U.S. CUSTOMARY STANDARD SHEET	
DOUBLE LANE CLOSURE SHORT OR INTERMEDIATE TERM STATIONARY - 65 MPH ZONE (DRAWING DLC-65)	
APPROVED MAY 1, 2019	ISSUED UNDER DB 19-001
/S/ PATRICK THOMPSON, P.E. DIRECTOR DESIGN SUPPORT SERVICES BUREAU	TA 619-09

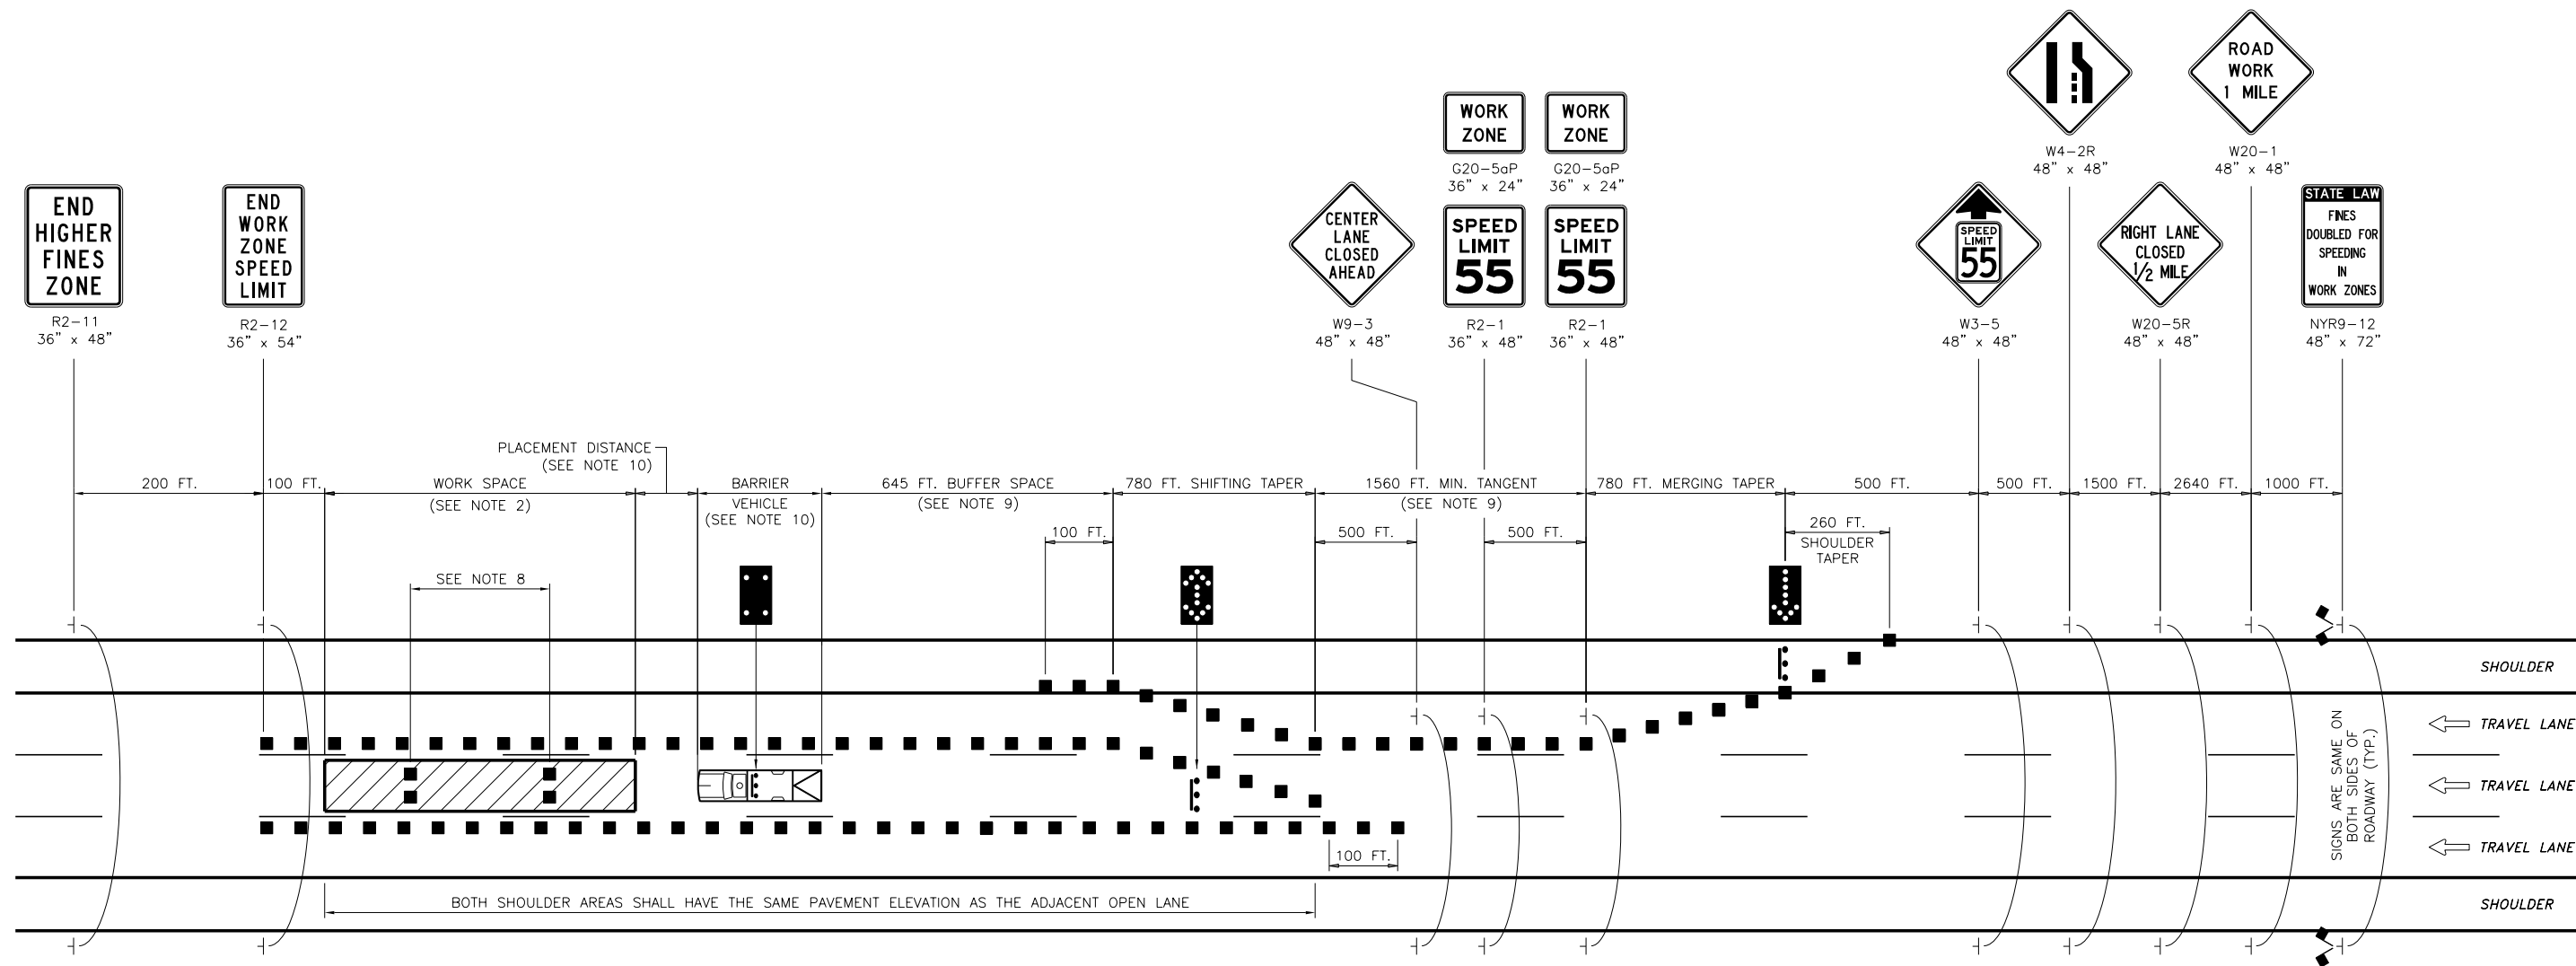


WORK ZONE TRAFFIC CONTROL PLAN
N.T.S.

NOTES:

1. THIS PLAN SHALL NOT BE USED WITHOUT FIRST CONSULTING THE DIVISION DIRECTOR OR HIS/HER DESIGNEE.
2. THE MAXIMUM LENGTH OF ANY CONTINUOUS WORK SPACE SHALL NOT EXCEED 3 MILES (2 MILES FOR MILLING AND PAVING OPERATIONS). ALL TRAFFIC SHALL BE RE-ESTABLISHED TO ITS NORMAL LANE CONFIGURATION FOR A MINIMUM 2 MILES PRIOR TO A SUCCESSIVE LANE CLOSURE. (THE SEPARATION BETWEEN SUCCESSIVE LANE CLOSURES IS MEASURED FROM THE LAST SIGN OF THE FIRST LANE CLOSURE TO THE BEGINNING OF THE MERGING TAPER OF THE SECOND LANE CLOSURE).
3. THE PLAN SHOWN IS FOR A STATIONARY CENTER LANE CLOSURE USING A RIGHT LANE DIVERSION. FOR A STATIONARY CENTER LANE CLOSURE USING A LEFT LANE DIVERSION, SUBSTITUTE "LEFT LANE CLOSED 1/2 MILE" SIGN (W20-5L) FOR THE "RIGHT LANE CLOSED 1/2 MILE" SIGN (W20-5R) AND LEFT LANE ENDS SYMBOL SIGN (W4-2L) FOR THE RIGHT LANE ENDS SYMBOL SIGN (W4-2R). THE PLAN FOR A STATIONARY CENTER LANE CLOSURE USING A LEFT LANE DIVERSION SHALL BE THE MIRROR IMAGE OF THE PLAN SHOWN.
4. FOR A STATIONARY CENTER LANE CLOSURE IN AN AREA WHERE THE USABLE LEFT SHOULDER/MEDIAN WIDTH IS LESS THAN 6 FEET, LEFT SIDE SIGNS SHALL BE MOUNTED ON THE MEDIAN BARRIER. IF THE TOTAL MEDIAN WIDTH IN A RIGHT LANE DIVERSION PLAN IS LESS THAN 6 FEET, LEFT SIDE SIGNS SHALL NOT BE REQUIRED. IF THE TOTAL MEDIAN WIDTH IN A LEFT LANE DIVERSION PLAN IS LESS THAN 6 FEET, LEFT SIDE SIGNS IN ADVANCE OF THE SHOULDER TAPER AND BEYOND THE WORK SPACE SHALL NOT BE REQUIRED.
5. ON ROADWAY SECTIONS WHERE THE USABLE SHOULDER IS LESS THAN 8 FEET, A MOBILE LANE CLOSURE PLAN SHALL BE USED TO INSTALL AND REMOVE TEMPORARY TRAFFIC CONTROL DEVICES. THE SAME SHALL ALSO APPLY WHEN COVERING AND UNCOVERING PREVIOUSLY INSTALLED SIGNS.
6. WHEN TRAFFIC IS REDUCED TO TWO LANES, THE "WORK ZONE/SPEED LIMIT 55" SIGNS (G20-5oP/R2-1) SHALL BE INSTALLED ON BOTH SIDES OF THE ROADWAY. WHEN THE DISTANCE BETWEEN THE SECOND "WORK ZONE/SPEED LIMIT 55" SIGN (G20-5oP/R2-1) AND THE END OF THE WORK SPACE EXCEEDS 1/2 MILE, ADDITIONAL "WORK ZONE/SPEED LIMIT 55" SIGN(S) (G20-5oP/R2-1) SHALL BE INSTALLED ON THE RIGHT SIDE OF EACH OPEN LANE TO MAINTAIN A MAXIMUM SPACING OF 1/2 MILE.
7. IN ADDITION TO THE SIGNING SHOWN, "ROAD WORK AHEAD" (W20-1) AND "WORK ZONE/SPEED LIMIT 55" (G20-5oP/R2-1) SIGNS SHALL BE PLACED ALONG ANY ENTRANCE RAMP THAT TERMINATES WITHIN THE WORK ZONE TRAFFIC CONTROL LIMITS. THE LOCATION OF THESE SIGNS SHALL BE DETERMINED BY THE ENGINEER.
8. IN LONG WORK SPACES (1500 FEET AND GREATER), TWO DRUMS, TWO TALL CONES, OR TWO OVERSIZED VERTICAL PANELS SHALL BE PLACED TRANSVERSELY ACROSS EACH CLOSED LANE (AND SHOULDER IF WIDTH IS 8 FEET OR GREATER) AT MAXIMUM INTERVALS OF 800 FEET. IN ADDITION, TWO DRUMS, TWO TALL CONES, OR TWO OVERSIZED VERTICAL PANELS SHALL BE SIMILARLY PLACED IN ADVANCE OF ANY TRANSVERSE DROP-OFF OF 1 1/2 INCHES OR GREATER.
9. THE LENGTH OF THE TANGENT AND/OR BUFFER SPACE SHALL BE EXTENDED, AS ORDERED BY THE ENGINEER, TO ENSURE ADEQUATE SIGHT DISTANCE FOR VEHICLES APPROACHING THE LANE CLOSURE TAPER AND/OR SHIFTING TAPER. IN CASES WHERE RESTRICTIVE FEATURES ARE PRESENT, A REDUCTION IN THE TANGENT AND/OR BUFFER SPACE LENGTH MAY BE PERMITTED WITH THE APPROVAL OF THE ENGINEER.
10. BARRIER VEHICLES SHALL BE PROVIDED IN ACCORDANCE WITH SECTION 619 OF THE STANDARD SPECIFICATIONS. FOR BARRIER VEHICLE USE AND PLACEMENT REQUIREMENTS, SEE TABLES NY1-A AND NY2-A ON NYSTA STANDARD SHEET 619-01 - WORK ZONE TRAFFIC CONTROL TABLES AND LEGEND.
11. EXISTING PAVEMENT MARKINGS SHALL BE MAINTAINED BY THE CONTRACTOR WITHIN THE WORK ZONE TRAFFIC CONTROL LIMITS.

	Thruway Authority
U.S. CUSTOMARY STANDARD SHEET	
CENTER LANE CLOSURE SHORT OR INTERMEDIATE TERM STATIONARY - 65 MPH ZONE (DRAWING CLC-65)	
APPROVED MAY 1, 2019	ISSUED UNDER DB 19-001
/S/ PATRICK THOMPSON, P.E. DIRECTOR DESIGN SUPPORT SERVICES BUREAU	TA 619-10

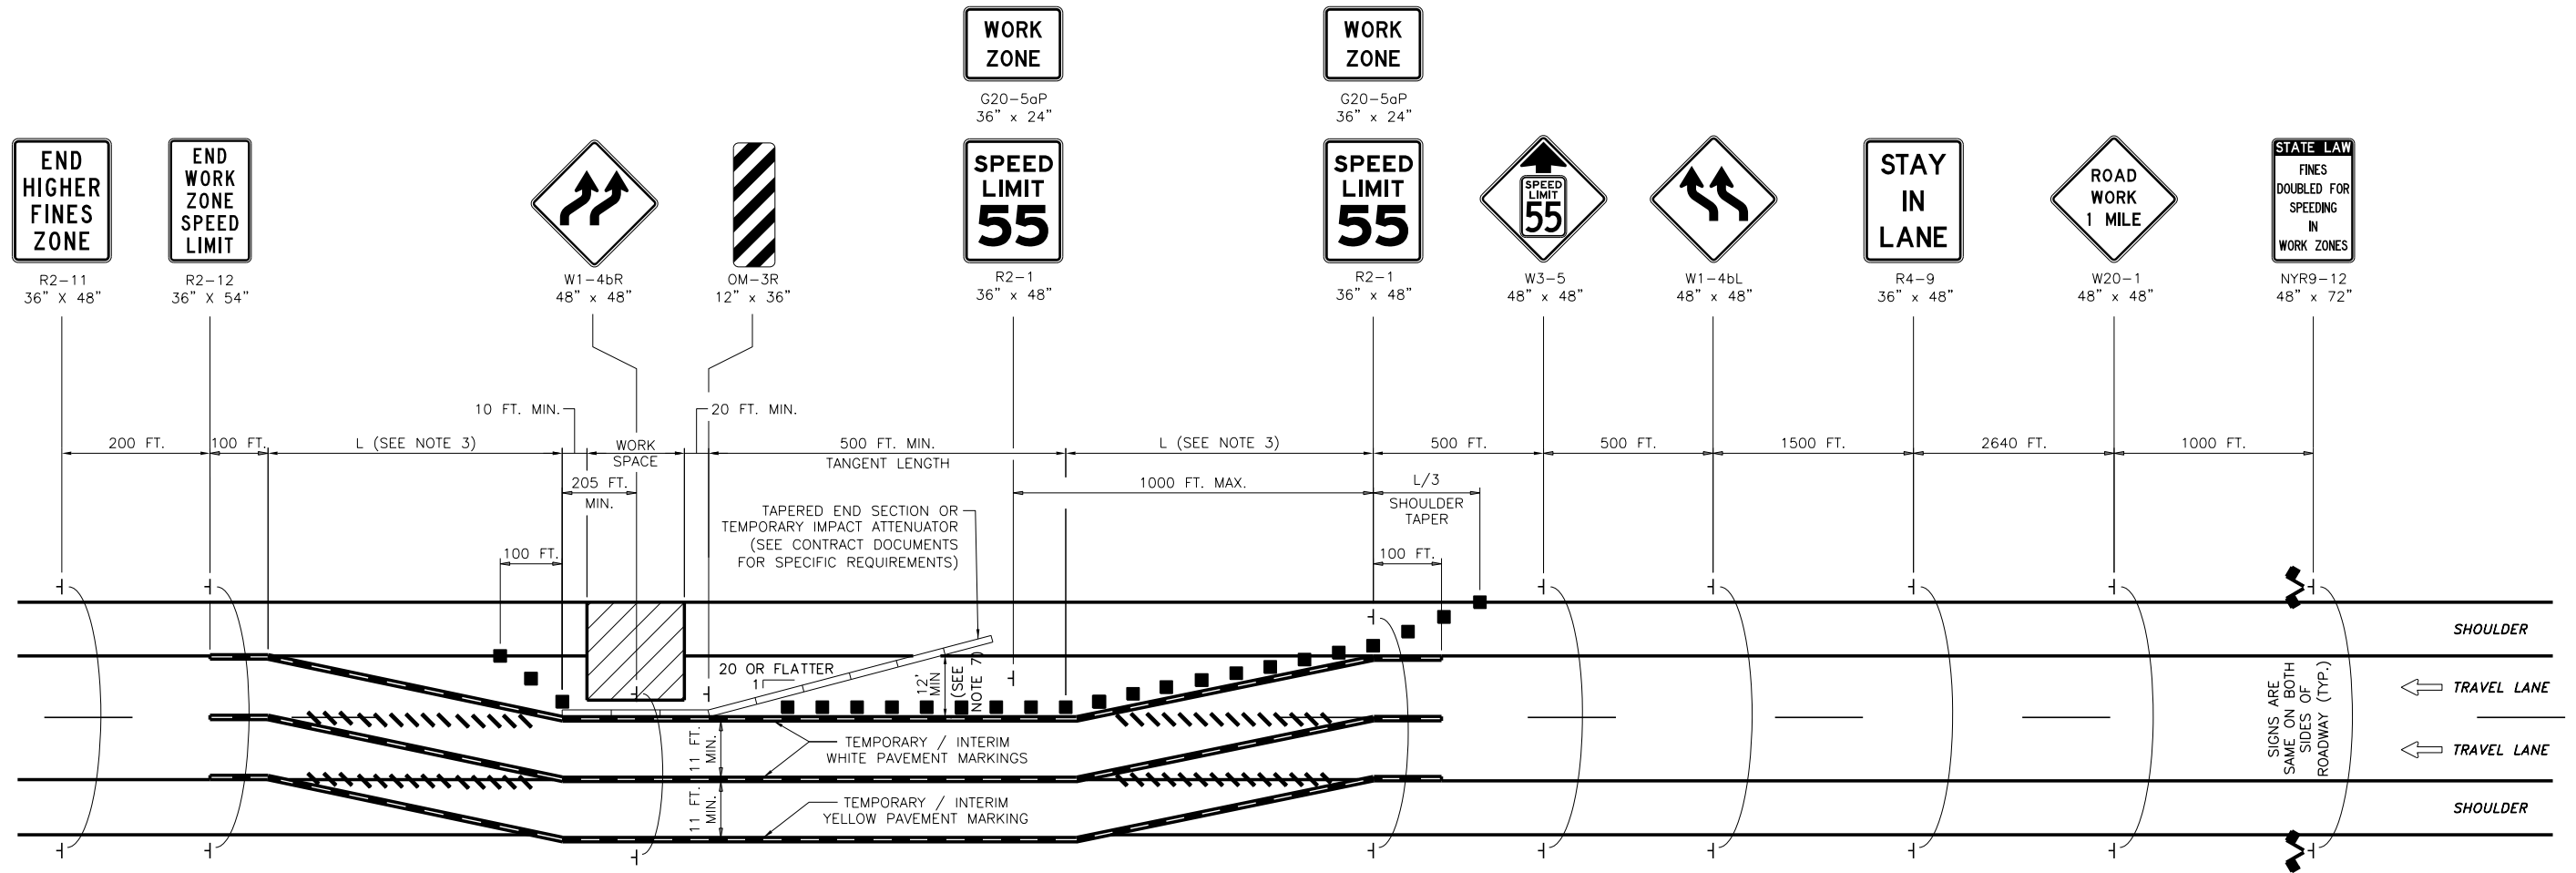


WORK ZONE TRAFFIC CONTROL PLAN
N.T.S.

NOTES:

1. THE PLAN SHOWN IS FOR A DOUBLE LANE SHIFT TO THE LEFT. FOR A DOUBLE LANE SHIFT TO THE RIGHT, CHANGE REVERSE CURVE SIGNS W1-4bL TO W1-4bR AND W1-4bR TO W1-4bL, AND THE OM-3R SIGN TO OM-3L. THE DOUBLE LANE SHIFT PLAN TO THE RIGHT SHALL BE THE MIRROR IMAGE OF THE DOUBLE LANE SHIFT PLAN TO THE LEFT.
2. FOR LANE SHIFTS CONSISTING OF MORE THAN TWO LANES, THE NUMBER OF ARROWS DEPICTED ON THE REVERSE CURVE SIGNS SHALL BE THE SAME AS THE NUMBER OF THROUGH LANES AVAILABLE TO TRAFFIC.
3. TO DETERMINE THE TAPER LENGTH (L), SEE TABLE 6H-4 ON NYSTA STANDARD SHEET 619-01 - WORK ZONE TRAFFIC CONTROL TABLES AND LEGEND. IF CONSTRAINTS EXIST AND L CANNOT BE ACHIEVED, A REDUCTION IN THE TAPER LENGTH TO L/2 MAY BE USED WITH THE APPROVAL OF THE ENGINEER.
4. WHEN THE DISTANCE BETWEEN THE SECOND "WORK ZONE/SPEED LIMIT 55" SIGN (G20-5aP/R2-1) AND THE END OF THE LANE SHIFT PATTERN EXCEEDS 1/2 MILE, ADDITIONAL "WORK ZONE/SPEED LIMIT 55" SIGN(S) (G20-5aP/R2-1) SHALL BE INSTALLED ON BOTH SIDES OF THE ROADWAY TO MAINTAIN A MAXIMUM SPACING OF 1/2 MILE.
5. IN ADDITION TO THE SIGNING SHOWN, "ROAD WORK AHEAD" (W20-1) AND "WORK ZONE/SPEED LIMIT 55" (G20-5aP/R2-1) SIGNS SHALL BE PLACED ALONG ANY ENTRANCE RAMP THAT TERMINATES WITHIN THE WORK ZONE TRAFFIC CONTROL LIMITS. THE LOCATION OF THESE SIGNS SHALL BE DETERMINED BY THE ENGINEER.
6. TEMPORARY / INTERIM PAVEMENT MARKINGS SHALL BE USED IN ACCORDANCE WITH THE CONTRACT DOCUMENTS. ANY EXISTING PAVEMENT MARKINGS THAT ARE CONFLICTING OR MISLEADING SHALL BE REMOVED OR COVERED.
7. WHEN TERMINATING THE APPROACH END OF TEMPORARY CONCRETE BARRIER (TCB) IN AREAS WITH A POSTED SPEED LIMIT OF 45 MPH OR HIGHER, AN APPROVED TEMPORARY IMPACT ATTENUATOR (REDIRECTIVE) SHALL BE USED WHEN THE BLUNT END OF THE TCB IS LESS THAN 12'-0" FROM THE WZTC EDGE OF TRAVELED WAY.

	Thruway Authority
U.S. CUSTOMARY STANDARD SHEET	
LANE SHIFT 65 MPH ZONE (DRAWING LS-65)	
APPROVED MAY 1, 2019	ISSUED UNDER DB 19-001
/S/ PATRICK THOMPSON, P.E. DIRECTOR DESIGN SUPPORT SERVICES BUREAU	TA 619-11

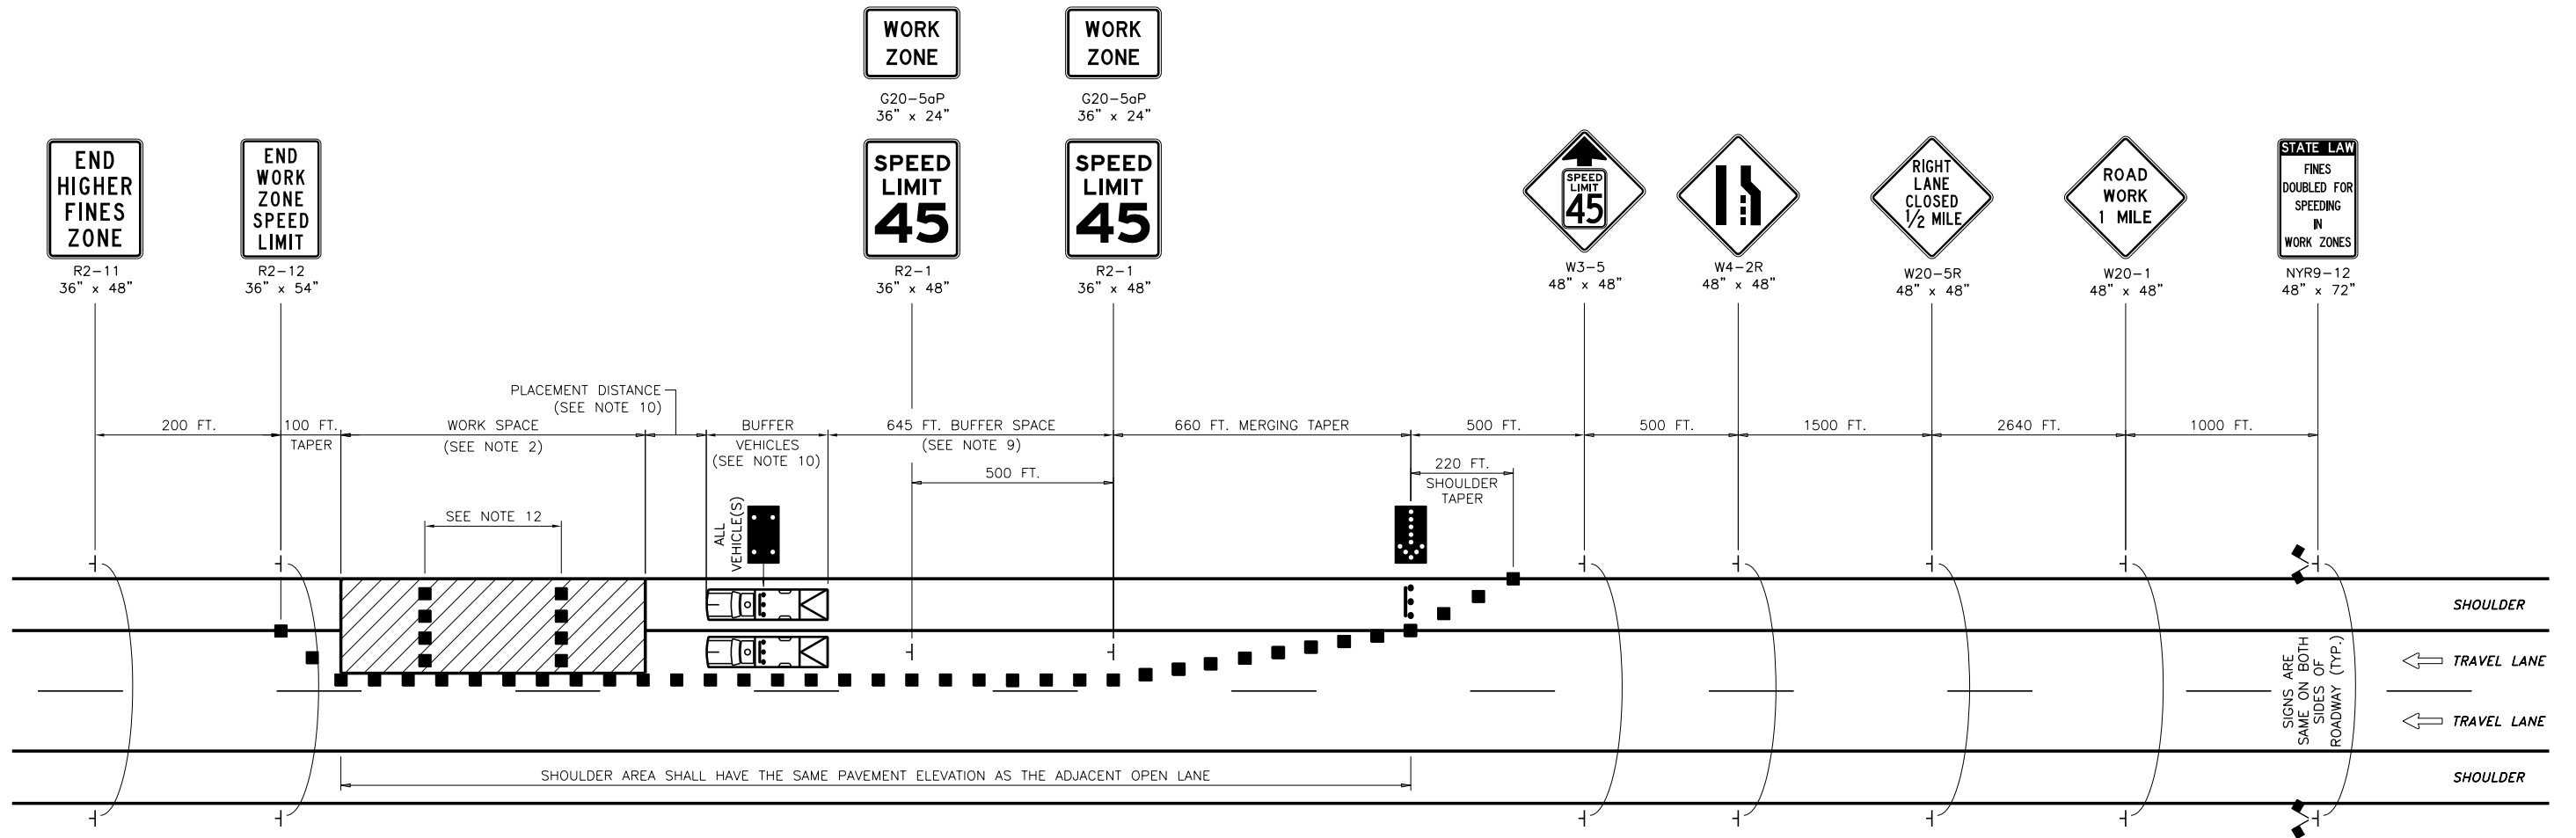

WORK ZONE TRAFFIC CONTROL PLAN

N.T.S.

NOTES:


1. THIS PLAN APPLIES TO TWO-, THREE-, FOUR-, AND FIVE-LANE SECTIONS.
2. THE MAXIMUM LENGTH OF ANY CONTINUOUS WORK SPACE SHALL NOT EXCEED 3 MILES (2 MILES FOR MILLING AND PAVING OPERATIONS). ALL TRAFFIC SHALL BE RE-ESTABLISHED TO ITS NORMAL LANE CONFIGURATION FOR A MINIMUM 2 MILES PRIOR TO A SUCCESSIVE LANE CLOSURE. (THE SEPARATION BETWEEN SUCCESSIVE LANE CLOSURES IS MEASURED FROM THE LAST SIGN OF THE FIRST LANE CLOSURE TO THE BEGINNING OF THE MERGING TAPER OF THE SECOND LANE CLOSURE).
3. THE PLAN SHOWN IS FOR A STATIONARY RIGHT LANE CLOSURE. FOR A STATIONARY LEFT LANE CLOSURE, SUBSTITUTE "LEFT LANE CLOSED 1/2 MILE" SIGN (W20-5L) FOR THE "RIGHT LANE CLOSED 1/2 MILE" SIGN (W20-5R) AND LEFT LANE ENDS SYMBOL SIGN (W4-2L) FOR THE RIGHT LANE ENDS SYMBOL SIGN (W4-2R). THE STATIONARY LEFT LANE CLOSURE PLAN SHALL BE THE MIRROR IMAGE OF THE PLAN SHOWN WITH THE EXCEPTION THAT THE "WORK ZONE/SPEED LIMIT 45" SIGNS (G20-5aP/R2-1) AND THE "SPEED LIMIT 55" SIGN (R2-1) AT THE END OF THE WORK ZONE SHALL BE INSTALLED ON THE RIGHT SIDE OF THE ROADWAY.

4. FOR A STATIONARY LANE CLOSURE IN AN AREA WHERE THE USABLE LEFT SHOULDER/MEDIAN WIDTH IS LESS THAN 6 FEET, LEFT SIDE SIGNS SHALL BE MOUNTED ON THE MEDIAN BARRIER. IF THE TOTAL MEDIAN WIDTH IS LESS THAN 6 FEET, LEFT SIDE SIGNS SHALL NOT BE REQUIRED.
5. ON ROADWAY SECTIONS WHERE THE USABLE SHOULDER IS LESS THAN 8 FEET, A MOBILE LANE CLOSURE PLAN SHALL BE USED TO INSTALL AND REMOVE TEMPORARY TRAFFIC CONTROL DEVICES. THE SAME SHALL ALSO APPLY WHEN COVERING AND UNCOVERING PREVIOUSLY INSTALLED SIGNS.
6. WHEN TRAFFIC IS REDUCED TO A SINGLE LANE, THE "WORK ZONE/SPEED LIMIT 45" SIGNS (G20-5aP/R2-1) AND THE "SPEED LIMIT 55" SIGN (R2-1) AT THE END OF THE WORK ZONE SHALL BE INSTALLED ON THE RIGHT SIDE OF THE ROADWAY ONLY. IF MULTIPLE LANES ARE OPEN TO TRAFFIC, THE SIGNS SHALL BE INSTALLED ON BOTH SIDES OF THE ROADWAY.

7. WHEN THE DISTANCE BETWEEN THE SECOND "WORK ZONE/SPEED LIMIT 45" SIGN (G20-5aP/R2-1) AND THE END OF THE WORK SPACE EXCEEDS 1/2 MILE, ADDITIONAL "WORK ZONE/SPEED LIMIT 45" SIGN(S) (G20-5aP/R2-1) SHALL BE INSTALLED ON THE RIGHT SIDE OF THE OPEN TRAVEL LANE, OR BOTH SIDES OF MULTIPLE OPEN TRAVEL LANES, TO MAINTAIN A MAXIMUM SPACING OF 1/2 MILE.
8. IN ADDITION TO THE SIGNING SHOWN, "ROAD WORK AHEAD" (W20-1) AND "WORK ZONE/SPEED LIMIT 45" (G20-5aP/R2-1) SIGNS SHALL BE PLACED ALONG ANY ENTRANCE RAMP THAT TERMINATES WITHIN THE WORK ZONE TRAFFIC CONTROL LIMITS. THE LOCATION OF THESE SIGNS SHALL BE DETERMINED BY THE ENGINEER.
9. THE LENGTH OF THE BUFFER SPACE SHALL BE EXTENDED, AS ORDERED BY THE ENGINEER, TO ENSURE ADEQUATE SIGHT DISTANCE FOR VEHICLES APPROACHING THE LANE CLOSURE TAPER. IN CASES WHERE RESTRICTIVE FEATURES ARE PRESENT, A REDUCTION IN THE BUFFER SPACE LENGTH MAY BE PERMITTED WITH THE APPROVAL OF THE ENGINEER.

10. BARRIER VEHICLES SHALL BE PROVIDED IN ACCORDANCE WITH SECTION 619 OF THE STANDARD SPECIFICATIONS. FOR BARRIER VEHICLE USE AND PLACEMENT REQUIREMENTS, SEE TABLES NY1-A AND NY2-A ON THE "WORK ZONE TRAFFIC CONTROL TABLES AND LEGEND" DRAWING.
11. EXISTING PAVEMENT MARKINGS SHALL BE MAINTAINED BY THE CONTRACTOR WITHIN THE WORK ZONE TRAFFIC CONTROL LIMITS.
12. IN LONG WORK SPACES (1500 FEET AND GREATER), TWO DRUMS, TWO TALL CONES, OR TWO OVERSIZED VERTICAL PANELS SHALL BE PLACED TRANSVERSELY ACROSS EACH CLOSED LANE (AND SHOULDER IF WIDTH IS 8 FEET OR GREATER) AT MAXIMUM INTERVALS OF 800 FEET. IN ADDITION, TWO DRUMS, TWO TALL CONES, OR TWO OVERSIZED VERTICAL PANELS SHALL BE SIMILARLY PLACED IN ADVANCE OF ANY TRANSVERSE DROP-OFF OF 1 1/2 INCHES OR GREATER.

	Thruway Authority
U.S. CUSTOMARY STANDARD SHEET	
SINGLE LANE CLOSURE SHORT OR INTERMEDIATE TERM STATIONARY - 55 MPH ZONE (DRAWING SLC-55)	
APPROVED MAY 1, 2019	ISSUED UNDER DB 19-001
/S/ PATRICK THOMPSON, P.E. DIRECTOR DESIGN SUPPORT SERVICES BUREAU	TA 619-12

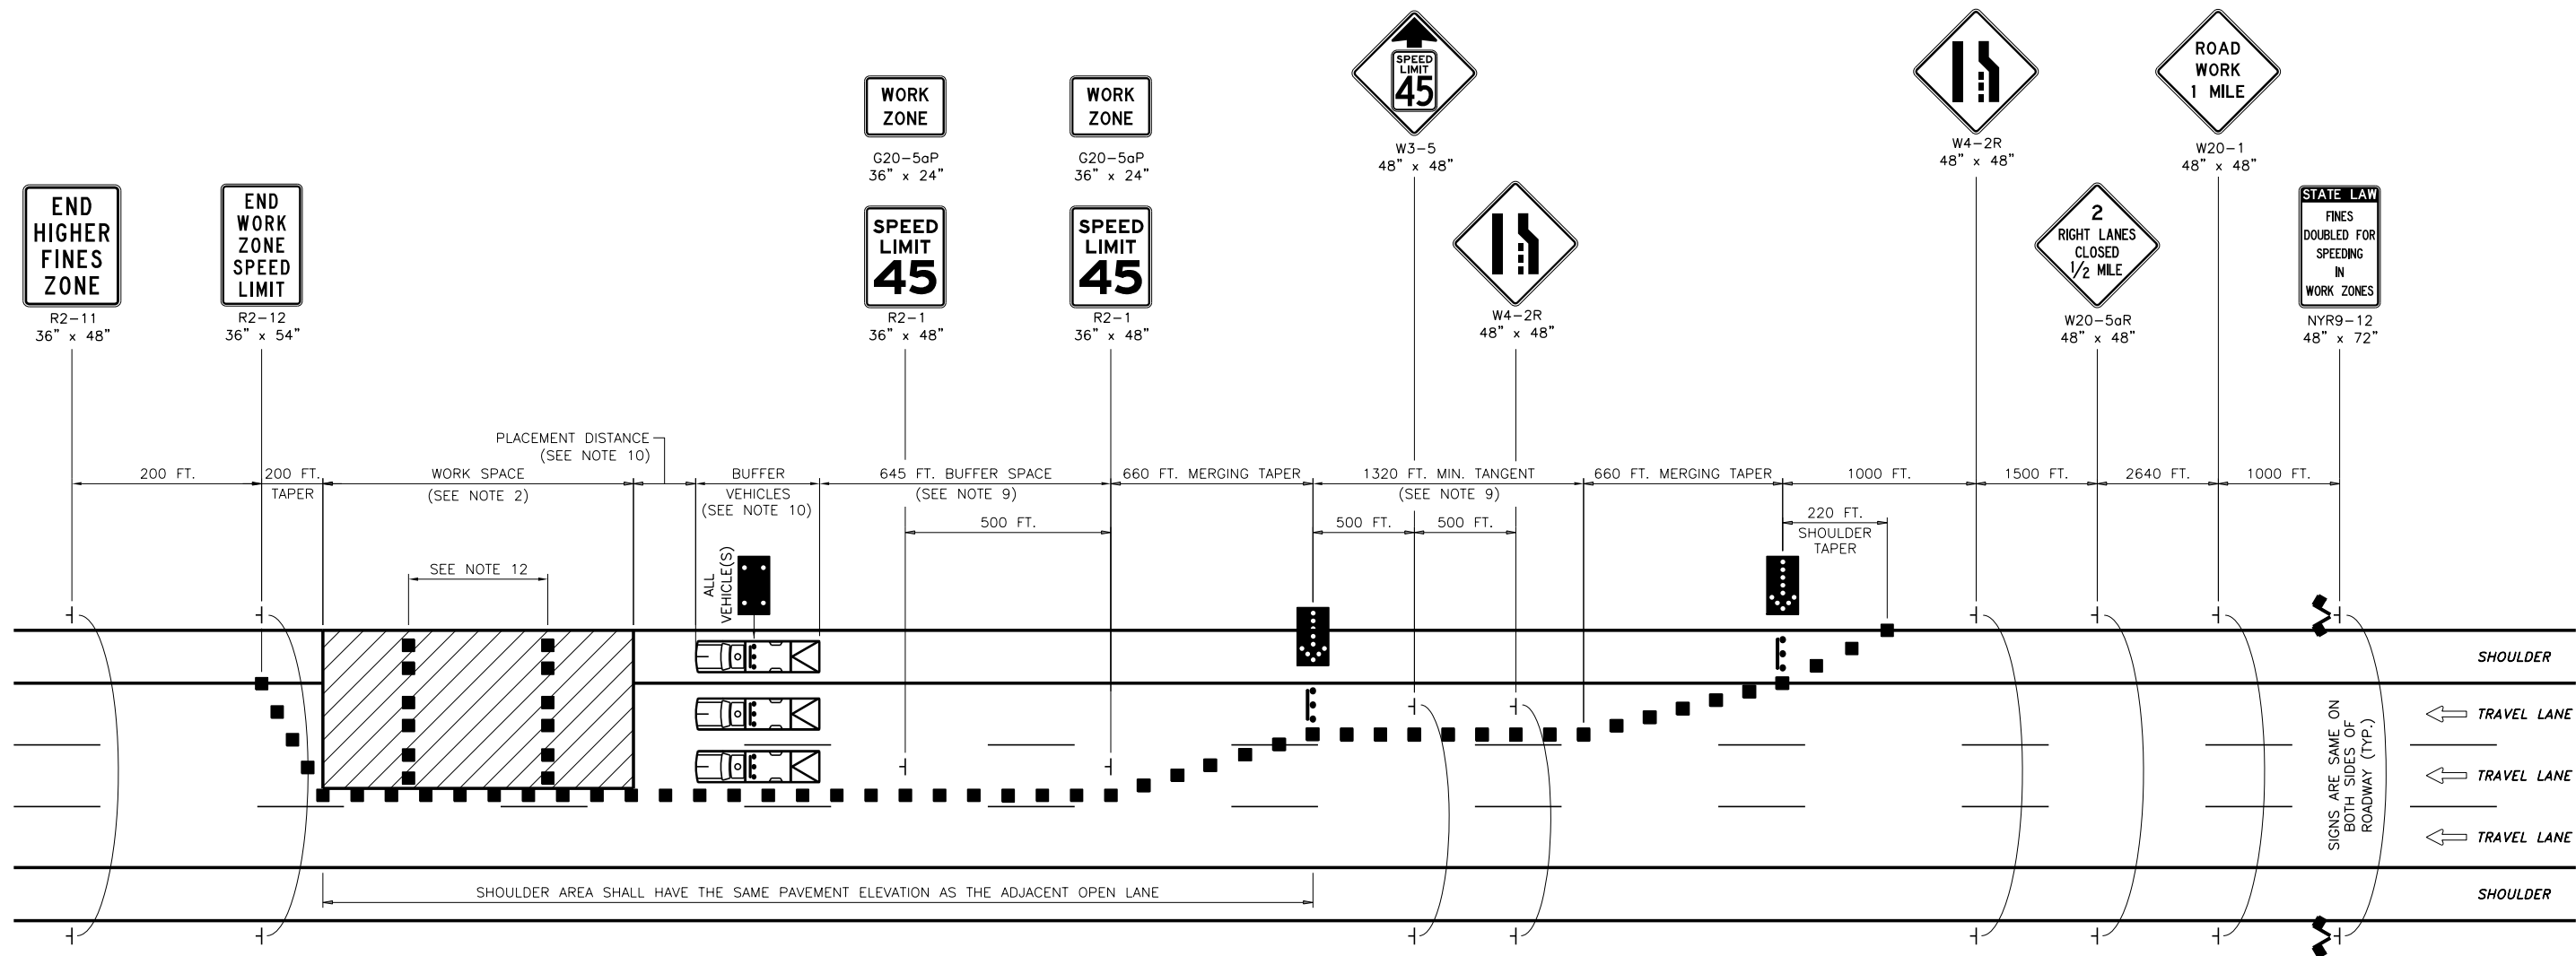

WORK ZONE TRAFFIC CONTROL PLAN

N.T.S.

NOTES:

1. THIS PLAN APPLIES TO THREE-, FOUR-, AND FIVE-LANE SECTIONS.
2. THE MAXIMUM LENGTH OF ANY CONTINUOUS WORK SPACE SHALL NOT EXCEED 3 MILES (2 MILES FOR MILLING AND PAVING OPERATIONS). ALL TRAFFIC SHALL BE RE-ESTABLISHED TO ITS NORMAL LANE CONFIGURATION FOR A MINIMUM 2 MILES PRIOR TO A SUCCESSIVE LANE CLOSURE. (THE SEPARATION BETWEEN SUCCESSIVE LANE CLOSURES IS MEASURED FROM THE LAST SIGN OF THE FIRST LANE CLOSURE TO THE BEGINNING OF THE MERGING TAPER OF THE SECOND LANE CLOSURE).
3. THE PLAN SHOWN IS FOR A STATIONARY RIGHT DOUBLE LANE CLOSURE. FOR A STATIONARY LEFT DOUBLE LANE CLOSURE, SUBSTITUTE "LEFT TWO LANES CLOSED 1/2 MILE" SIGN (W20-5aL) FOR THE "RIGHT TWO LANES CLOSED 1/2 MILE" SIGN (W20-5aR) AND LEFT LANE ENDS SYMBOL SIGN (W4-2L) FOR THE RIGHT LANE ENDS SYMBOL SIGN (W4-2R). THE STATIONARY LEFT DOUBLE LANE CLOSURE PLAN SHALL BE THE MIRROR IMAGE OF THE PLAN SHOWN WITH THE EXCEPTION THAT THE "WORK ZONE/SPEED LIMIT 45" SIGNS (G20-5aP/R2-1) SHALL BE INSTALLED ON THE RIGHT SIDE OF THE ROADWAY.
4. FOR A STATIONARY DOUBLE LANE CLOSURE IN AN AREA WHERE THE USABLE LEFT SHOULDER/MEDIAN WIDTH IS LESS THAN 6 FEET, LEFT SIDE SIGNS SHALL BE MOUNTED ON THE MEDIAN BARRIER. IF THE TOTAL MEDIAN WIDTH IS LESS THAN 6 FEET, LEFT SIDE SIGNS SHALL NOT BE REQUIRED.
5. ON ROADWAY SECTIONS WHERE THE USABLE SHOULDER IS LESS THAN 8 FEET, A MOBILE LANE CLOSURE PLAN SHALL BE USED TO INSTALL AND REMOVE TEMPORARY TRAFFIC CONTROL DEVICES. THE SAME SHALL ALSO APPLY WHEN COVERING AND UNCOVERING PREVIOUSLY INSTALLED SIGNS.
6. WHEN TRAFFIC IS REDUCED TO A SINGLE LANE, THE "WORK ZONE/SPEED LIMIT 45" SIGNS (G20-5aP/R2-1) SHALL BE INSTALLED ON THE RIGHT SIDE OF THE ROADWAY ONLY. IF MULTIPLE LANES ARE OPEN TO TRAFFIC, THE SIGNS SHALL BE INSTALLED ON BOTH SIDES OF THE ROADWAY.
7. WHEN THE DISTANCE BETWEEN THE SECOND "WORK ZONE/SPEED LIMIT 45" SIGN (G20-5aP/R2-1) AND THE END OF THE WORK SPACE EXCEEDS 1/2 MILE, ADDITIONAL "WORK ZONE/SPEED LIMIT 45" SIGN(S) (G20-5aP/R2-1) SHALL BE INSTALLED ON THE RIGHT SIDE OF THE OPEN TRAVEL LANE, OR BOTH SIDES OF MULTIPLE OPEN TRAVEL LANES, TO MAINTAIN A MAXIMUM SPACING OF 1/2 MILE.
8. IN ADDITION TO THE SIGNING SHOWN, "ROAD WORK AHEAD" (W20-1) AND "WORK ZONE/SPEED LIMIT 45" (G20-5aP/R2-1) SIGNS SHALL BE PLACED ALONG ANY ENTRANCE RAMP THAT TERMINATES WITHIN THE WORK ZONE TRAFFIC CONTROL LIMITS. THE LOCATION OF THESE SIGNS SHALL BE DETERMINED BY THE ENGINEER.
9. THE LENGTH OF THE TANGENT AND/OR BUFFER SPACE SHALL BE EXTENDED, AS ORDERED BY THE ENGINEER, TO ENSURE ADEQUATE SIGHT DISTANCE FOR VEHICLES APPROACHING THE LANE CLOSURE TAPER(S). IN CASES WHERE RESTRICTIVE FEATURES ARE PRESENT, A REDUCTION IN THE TANGENT AND/OR BUFFER SPACE LENGTH MAY BE PERMITTED WITH THE APPROVAL OF THE ENGINEER.
10. BARRIER VEHICLES SHALL BE PROVIDED IN ACCORDANCE WITH SECTION 619 OF THE STANDARD SPECIFICATIONS. FOR BARRIER VEHICLE USE AND PLACEMENT REQUIREMENTS, SEE TABLES NY1-A AND NY2-A ON NYSTA STANDARD SHEET 619-01 - WORK ZONE TRAFFIC CONTROL TABLES AND LEGEND.
11. EXISTING PAVEMENT MARKINGS SHALL BE MAINTAINED BY THE CONTRACTOR WITHIN THE WORK ZONE TRAFFIC CONTROL LIMITS.
12. IN LONG WORK SPACES (1500 FEET AND GREATER), TWO DRUMS, TWO TALL CONES, OR TWO OVERSIZED VERTICAL PANELS SHALL BE PLACED TRANSVERSELY ACROSS EACH CLOSED LANE (AND SHOULDER IF WIDTH IS 8 FEET OR GREATER) AT MAXIMUM INTERVALS OF 800 FEET. IN ADDITION, TWO DRUMS, TWO TALL CONES, OR TWO OVERSIZED VERTICAL PANELS SHALL BE SIMILARLY PLACED IN ADVANCE OF ANY TRANSVERSE DROP-OFF OF 1 1/2 INCHES OR GREATER.



Thruway
Authority

U.S. CUSTOMARY STANDARD SHEET


DOUBLE LANE CLOSURE
SHORT OR INTERMEDIATE TERM
STATIONARY - 55 MPH ZONE
(DRAWING DLC-55)

APPROVED MAY 1, 2019

ISSUED UNDER DB 19-001

/S/ PATRICK THOMPSON, P.E.
DIRECTOR DESIGN SUPPORT
SERVICES BUREAU

TA 619-13

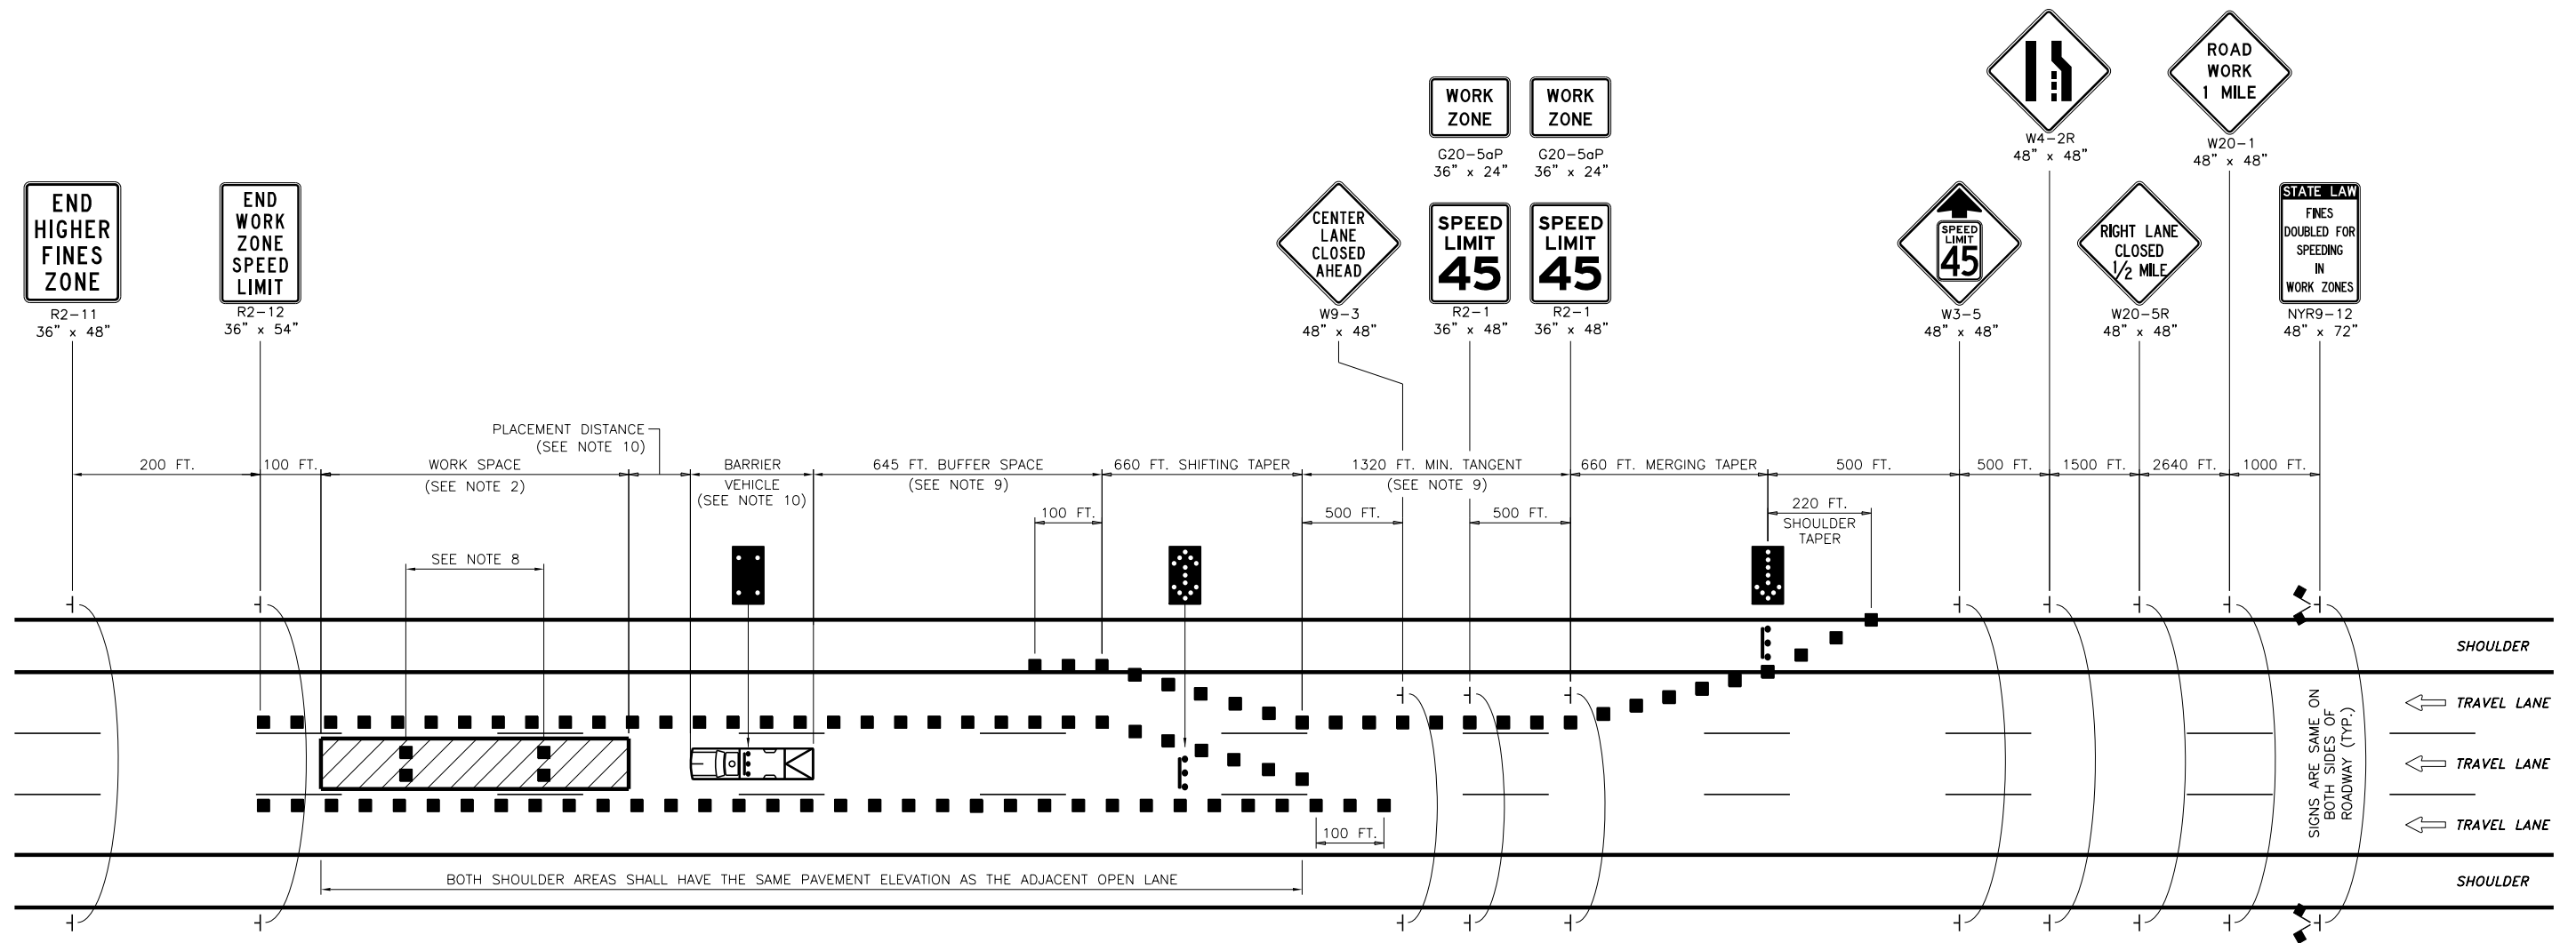


WORK ZONE TRAFFIC CONTROL PLAN

N.T.S.

NOTES:

- THIS PLAN SHALL NOT BE USED WITHOUT FIRST CONSULTING THE ENGINEER AND DIVISION TRAFFIC SUPERVISION.
- THE MAXIMUM LENGTH OF ANY CONTINUOUS WORK SPACE SHALL NOT EXCEED 3 MILES (2 MILES FOR MILLING AND PAVING OPERATIONS). ALL TRAFFIC SHALL BE RE-ESTABLISHED TO ITS NORMAL LANE CONFIGURATION FOR A MINIMUM 2 MILES PRIOR TO A SUCCESSIVE LANE CLOSURE. (THE SEPARATION BETWEEN SUCCESSIVE LANE CLOSURES IS MEASURED FROM THE LAST SIGN OF THE FIRST LANE CLOSURE TO THE BEGINNING OF THE MERGING TAPER OF THE SECOND LANE CLOSURE).
- THE PLAN SHOWN IS FOR A STATIONARY CENTER LANE CLOSURE USING A RIGHT LANE DIVERSION. FOR A STATIONARY CENTER LANE CLOSURE USING A LEFT LANE DIVERSION, SUBSTITUTE "LEFT LANE CLOSED 1/2 MILE" SIGN (W20-5L) FOR THE "RIGHT LANE CLOSED 1/2 MILE" SIGN (W20-5R) AND LEFT LANE ENDS SYMBOL SIGN (W4-2L) FOR THE RIGHT LANE ENDS SYMBOL SIGN (W4-2R). THE PLAN FOR A STATIONARY CENTER LANE CLOSURE USING A LEFT LANE DIVERSION SHALL BE THE MIRROR IMAGE OF THE PLAN SHOWN.
- FOR A STATIONARY CENTER LANE CLOSURE IN AN AREA WHERE THE USABLE LEFT SHOULDER/MEDIAN WIDTH IS LESS THAN 6 FEET, LEFT SIDE SIGNS SHALL BE MOUNTED ON THE MEDIAN BARRIER. IF THE TOTAL MEDIAN WIDTH IN A RIGHT LANE DIVERSION PLAN IS LESS THAN 6 FEET, LEFT SIDE SIGNS SHALL NOT BE REQUIRED. IF THE TOTAL MEDIAN WIDTH IN A LEFT LANE DIVERSION PLAN IS LESS THAN 6 FEET, LEFT SIDE SIGNS IN ADVANCE OF THE SHOULDER TAPER AND BEYOND THE WORK SPACE SHALL NOT BE REQUIRED.
- ON ROADWAY SECTIONS WHERE THE USABLE SHOULDER IS LESS THAN 8 FEET, A MOBILE LANE CLOSURE PLAN SHALL BE USED TO INSTALL AND REMOVE TEMPORARY TRAFFIC CONTROL DEVICES. THE SAME SHALL ALSO APPLY WHEN COVERING AND UNCOVERING PREVIOUSLY INSTALLED SIGNS.
- WHEN TRAFFIC IS REDUCED TO TWO LANES, THE "WORK ZONE/SPEED LIMIT 45" SIGNS (G20-5aP/R2-1) SHALL BE INSTALLED ON BOTH SIDES OF THE ROADWAY. WHEN THE DISTANCE BETWEEN THE SECOND "WORK ZONE/SPEED LIMIT 45" SIGN (G20-5aP/R2-1) AND THE END OF THE WORK SPACE EXCEEDS 1/2 MILE, ADDITIONAL "WORK ZONE/SPEED LIMIT 45" SIGN(S) (G20-5aP/R2-1) SHALL BE INSTALLED ON THE RIGHT SIDE OF EACH OPEN LANE TO MAINTAIN A MAXIMUM SPACING OF 1/2 MILE.
- IN ADDITION TO THE SIGNING SHOWN, "ROAD WORK AHEAD" (W20-1) AND "WORK ZONE/SPEED LIMIT 45" (NYW8-45/R2-1) SIGNS SHALL BE PLACED ALONG ANY ENTRANCE RAMP THAT TERMINATES WITHIN THE WORK ZONE TRAFFIC CONTROL LIMITS. THE LOCATION OF THESE SIGNS SHALL BE DETERMINED BY THE ENGINEER.
- IN LONG WORK SPACES (1500 FEET AND GREATER), TWO DRUMS, TWO TALL CONES, OR TWO OVERSIZED VERTICAL PANELS SHALL BE PLACED TRANSVERSELY ACROSS EACH CLOSED LANE (AND SHOULDER IF WIDTH IS 8 FEET OR GREATER) AT MAXIMUM INTERVALS OF 800 FEET. IN ADDITION, TWO DRUMS, TWO TALL CONES, OR TWO OVERSIZED VERTICAL PANELS SHALL BE SIMILARLY PLACED IN ADVANCE OF ANY TRANSVERSE DROP-OFF OF 1 1/2 INCHES OR GREATER.
- THE LENGTH OF THE TANGENT AND/OR BUFFER SPACE SHALL BE EXTENDED, AS ORDERED BY THE ENGINEER, TO ENSURE ADEQUATE SIGHT DISTANCE FOR VEHICLES APPROACHING THE LANE CLOSURE TAPER AND/OR SHIFTING TAPER. IN CASES WHERE RESTRICTIVE FEATURES ARE PRESENT, A REDUCTION IN THE TANGENT AND/OR BUFFER SPACE LENGTH MAY BE PERMITTED WITH THE APPROVAL OF THE ENGINEER.
- BARRIER VEHICLES SHALL BE PROVIDED IN ACCORDANCE WITH SECTION 619 OF THE STANDARD SPECIFICATIONS. FOR BARRIER VEHICLE USE AND PLACEMENT REQUIREMENTS, SEE TABLES NY1-A AND NY2-A ON NYSTA STANDARD SHEET 619-01 - WORK ZONE TRAFFIC CONTROL TABLES AND LEGEND.
- EXISTING PAVEMENT MARKINGS SHALL BE MAINTAINED BY THE CONTRACTOR WITHIN THE WORK ZONE TRAFFIC CONTROL LIMITS.

	Thruway Authority
U.S. CUSTOMARY STANDARD SHEET	
CENTER LANE CLOSURE SHORT OR INTERMEDIATE TERM STATIONARY - 55 MPH ZONE (DRAWING CLC-55)	
APPROVED MAY 1, 2019	ISSUED UNDER DB 19-001
/S/ PATRICK THOMPSON, P.E. DIRECTOR DESIGN SUPPORT SERVICES BUREAU	TA 619-14

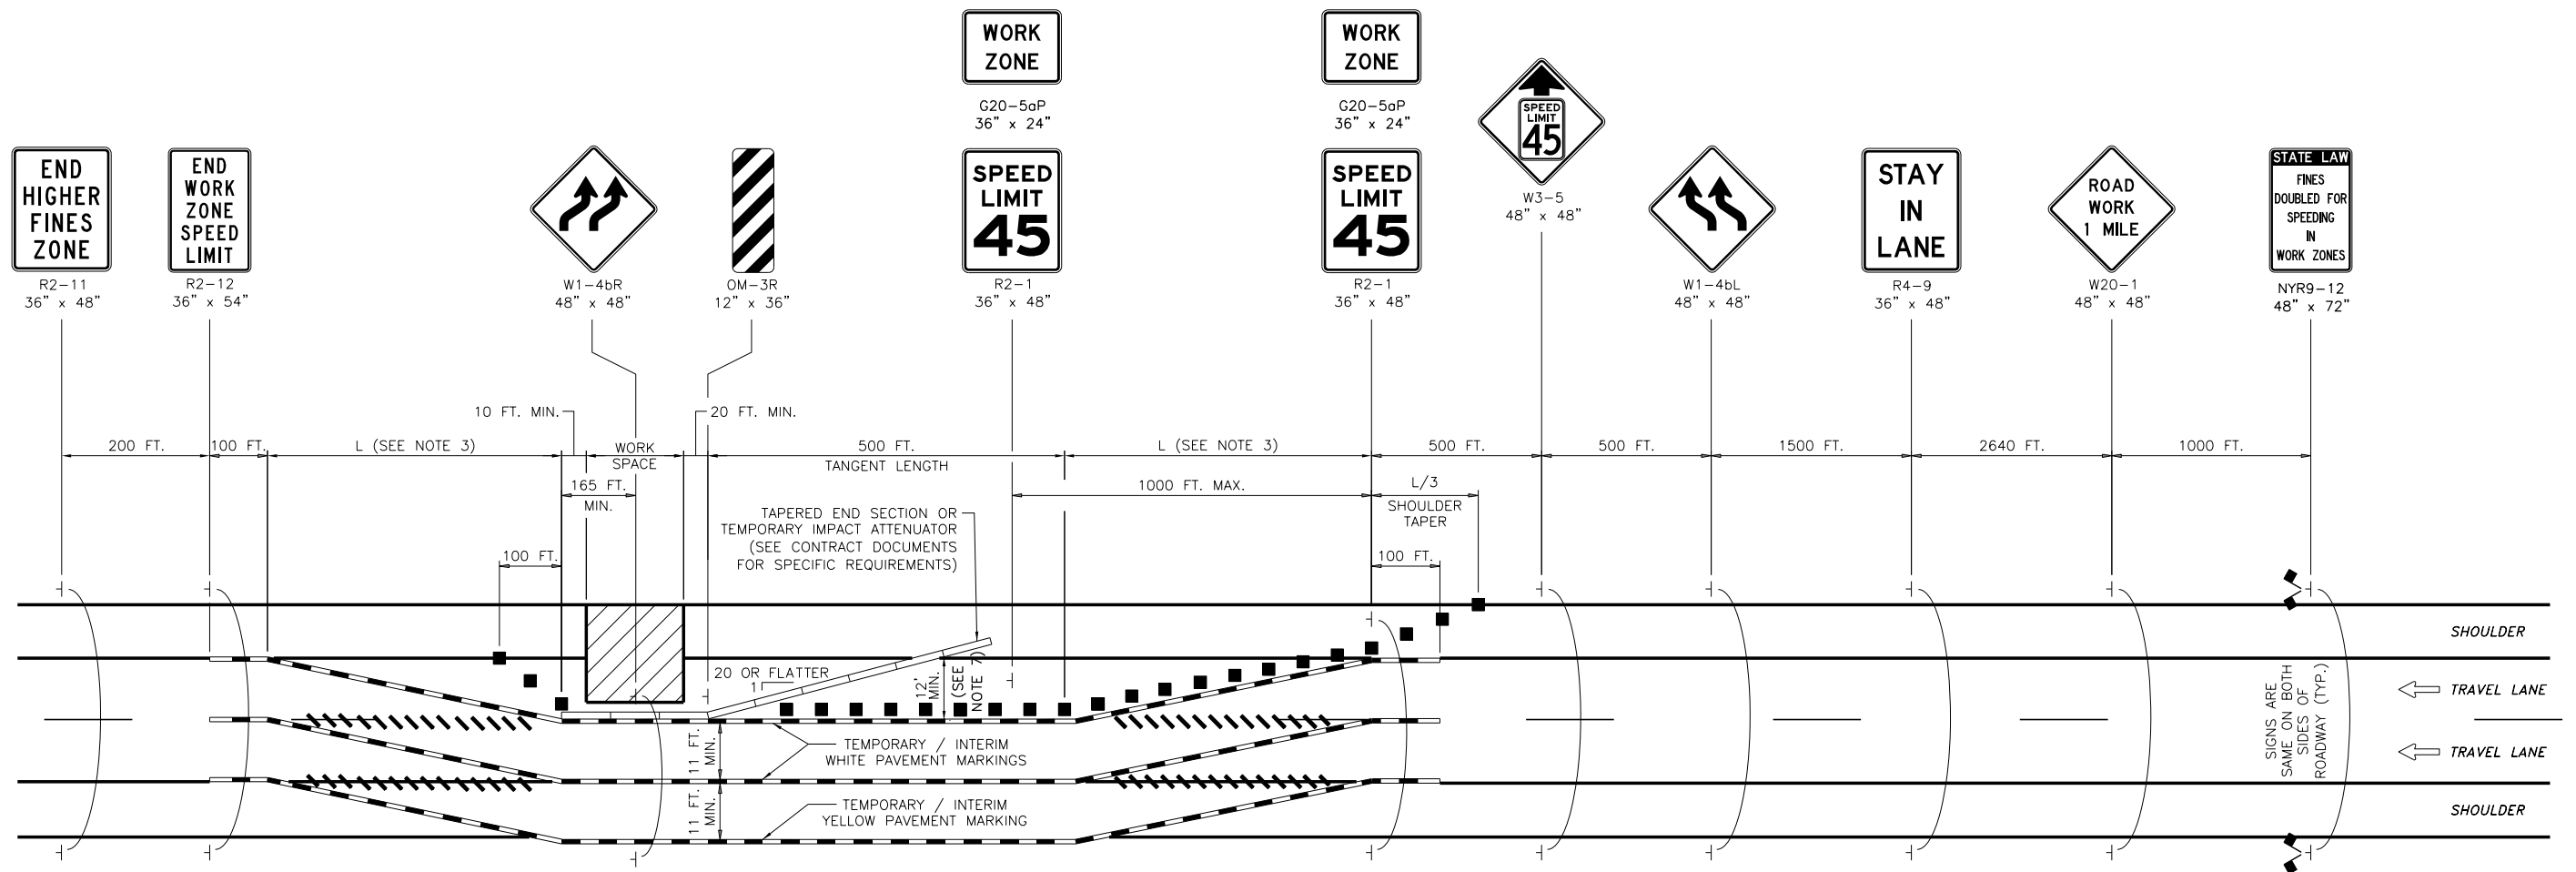

WORK ZONE TRAFFIC CONTROL PLAN

N.T.S.

NOTES:

1. THE PLAN SHOWN IS FOR A DOUBLE LANE SHIFT TO THE LEFT. FOR A DOUBLE LANE SHIFT TO THE RIGHT, CHANGE REVERSE CURVE SIGNS W1-4bL TO W1-4bR AND W1-4bR TO W1-4bL, AND THE OM-3R SIGN TO OM-3L. THE DOUBLE LANE SHIFT PLAN TO THE RIGHT SHALL BE THE MIRROR IMAGE OF THE DOUBLE LANE SHIFT PLAN TO THE LEFT.
2. FOR LANE SHIFTS CONSISTING OF MORE THAN TWO LANES, THE NUMBER OF ARROWS DEPICTED ON THE REVERSE CURVE SIGNS SHALL BE THE SAME AS THE NUMBER OF THROUGH LANES AVAILABLE TO TRAFFIC.
3. TO DETERMINE THE TAPER LENGTH (L), SEE TABLE 6H-4 ON NYSTA STANDARD SHEET 619-01 - WORK ZONE TRAFFIC CONTROL TABLES AND LEGEND. IF CONSTRAINTS EXIST AND L CANNOT BE ACHIEVED, A REDUCTION IN THE TAPER LENGTH TO L/2 MAY BE USED WITH THE APPROVAL OF THE ENGINEER.
4. WHEN THE DISTANCE BETWEEN THE SECOND "WORK ZONE/SPEED LIMIT 45" SIGN (G20-5aP/R2-1) AND THE END OF THE LANE SHIFT PATTERN EXCEEDS 1/2 MILE, ADDITIONAL "WORK ZONE/SPEED LIMIT 45" SIGN(S) (G20-5aP/R2-1) SHALL BE INSTALLED ON BOTH SIDES OF THE ROADWAY TO MAINTAIN A MAXIMUM SPACING OF 1/2 MILE.
5. IN ADDITION TO THE SIGNING SHOWN, "ROAD WORK AHEAD" (W20-1) AND "WORK ZONE/SPEED LIMIT 45" (G20-5aP/R2-1) SIGNS SHALL BE PLACED ALONG ANY ENTRANCE RAMP THAT TERMINATES WITHIN THE WORK ZONE TRAFFIC CONTROL LIMITS. THE LOCATION OF THESE SIGNS SHALL BE DETERMINED BY THE ENGINEER.
6. TEMPORARY / INTERIM PAVEMENT MARKINGS SHALL BE USED IN ACCORDANCE WITH THE CONTRACT DOCUMENTS. ANY EXISTING PAVEMENT MARKINGS THAT ARE CONFLICTING OR MISLEADING SHALL BE REMOVED OR COVERED.
7. WHEN TERMINATING THE APPROACH END OF TEMPORARY CONCRETE BARRIER (TCB) IN AREAS WITH A POSTED SPEED LIMIT OF 45 MPH OR HIGHER, AN APPROVED TEMPORARY IMPACT ATTENUATOR (REDIRECTIVE) SHALL BE USED WHEN THE BLUNT END OF THE TCB IS LESS THAN 12'-0" FROM THE WZTC EDGE OF TRAVELED WAY.



**Thruway
Authority**

U.S. CUSTOMARY STANDARD SHEET


**LANE SHIFT
55 MPH ZONE
(DRAWING LS-55)**

APPROVED MAY 1, 2019


ISSUED UNDER DB 19-001

/S/ PATRICK THOMPSON, P.E.
DIRECTOR DESIGN SUPPORT
SERVICES BUREAU



TA 619-15

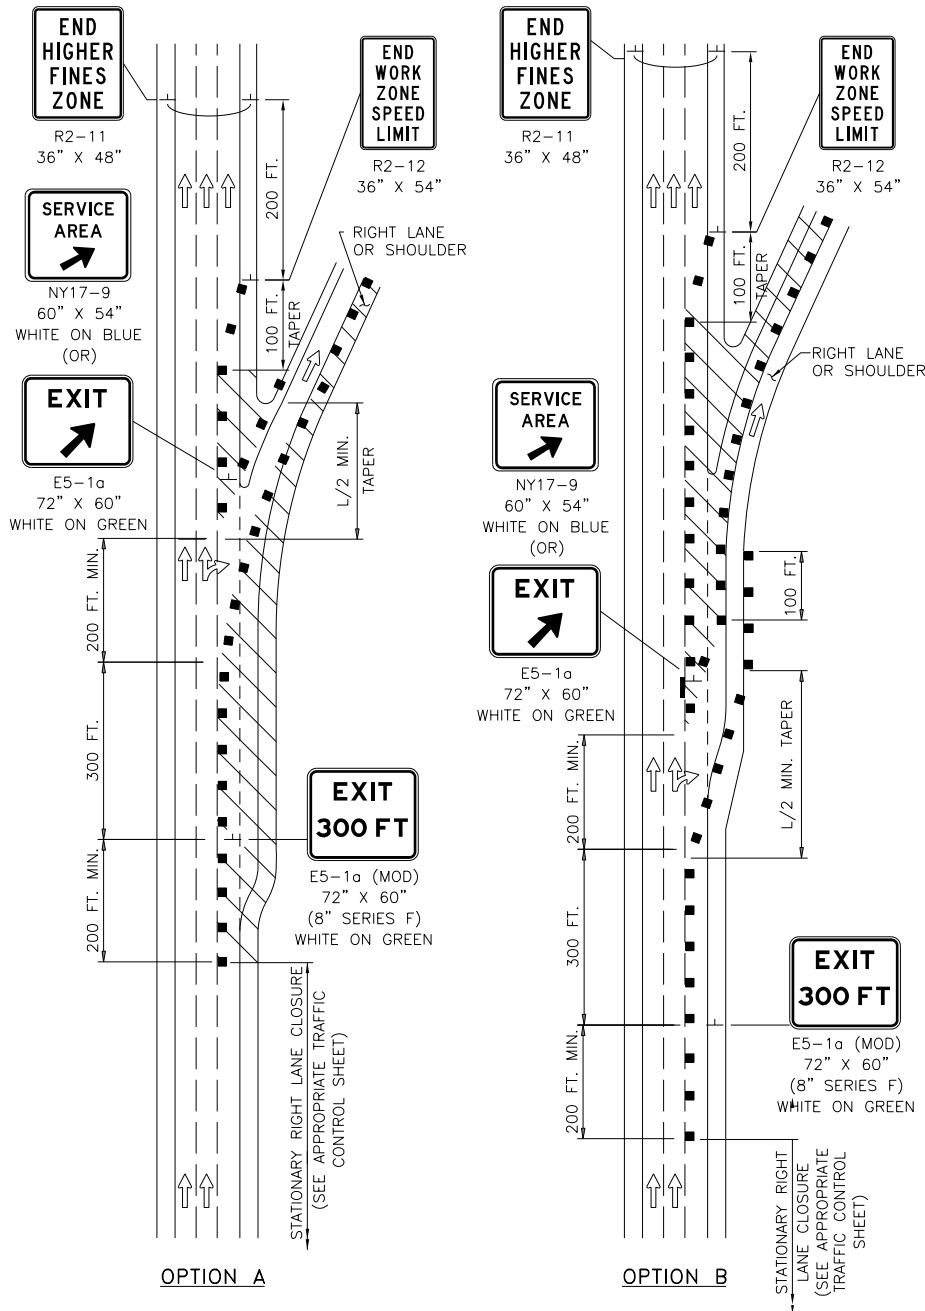

TYPICAL DECELERATION LANE
N.T.S.

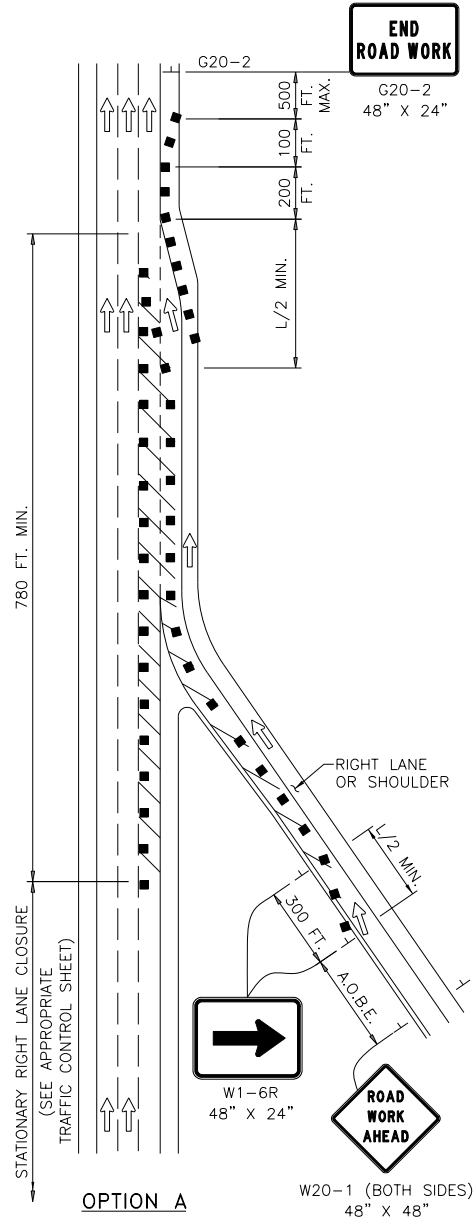

TYPICAL ACCELERATION LANE
N.T.S.

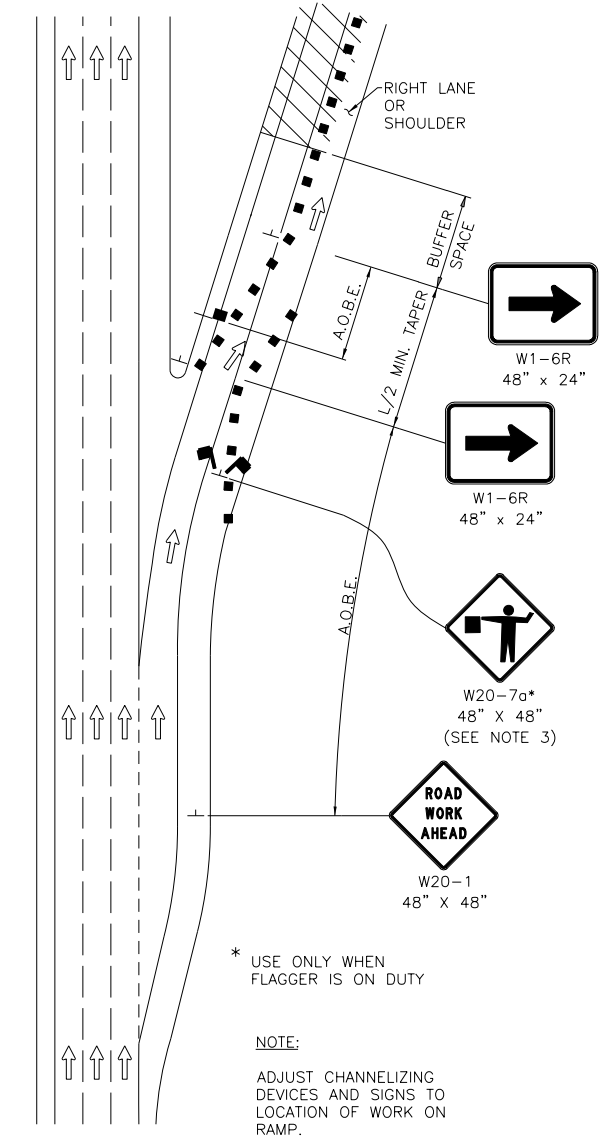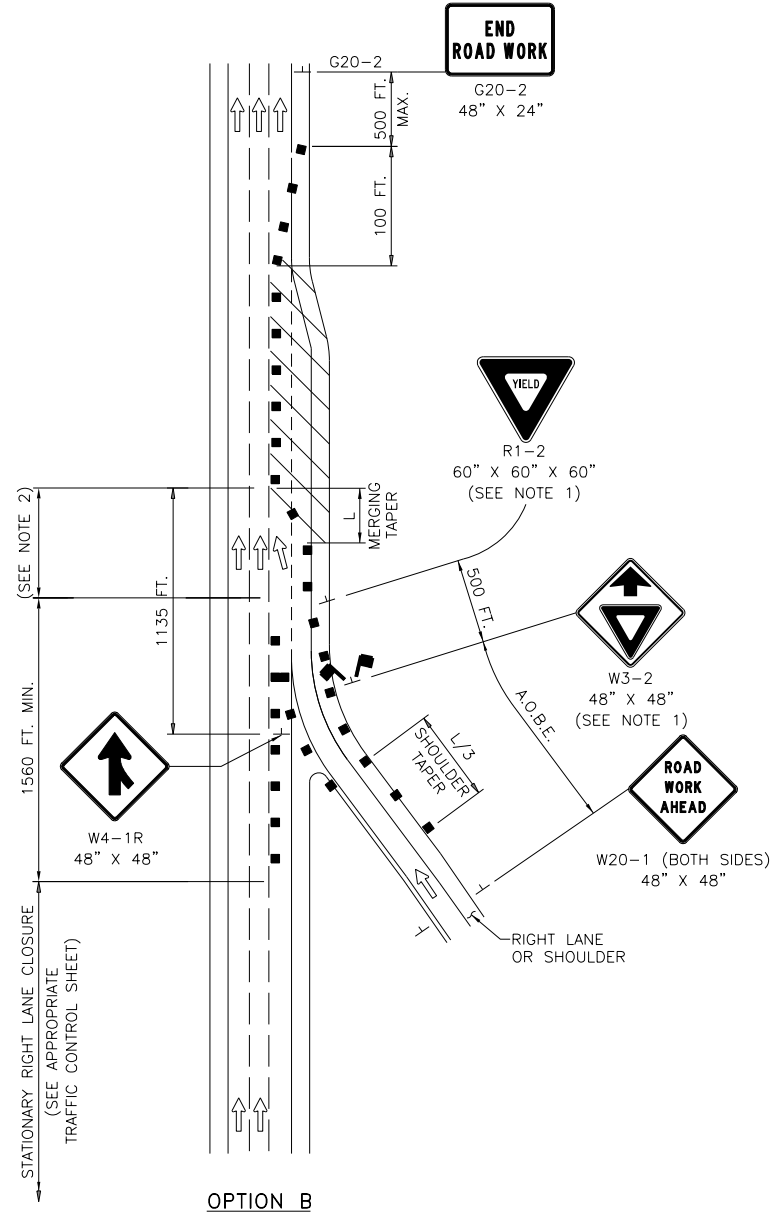


TYPICAL WORK ZONE ON RAMP
N.T.S.


NOTES:

1. "YIELD" (R1-2) AND "YIELD AHEAD" (W3-2) SIGNS ARE REQUIRED WHENEVER A MAINLINE LANE ADJACENT TO AN ACCELERATION LANE (ENTRANCE RAMP) IS CLOSED. IN AREAS WHERE THE MAINLINE ADJACENT TO AN ACCELERATION LANE (ENTRANCE RAMP) IS REDUCED TO A SINGLE THROUGH LANE, A FLAGGER WITH ACCOMPANYING "FLAGGER AHEAD" (W20-7a) SIGN MAY BE USED IN LIEU OF THE "YIELD" AND "YIELD AHEAD" SIGNS. THE FLAGGER WITH ACCOMPANYING "FLAGGER AHEAD" SIGN SHALL BE PLACED ON THE ACCELERATION LANE (ENTRANCE RAMP) IN ACCORDANCE WITH THE GUIDELINES ESTABLISHED IN THE MUTCD. THIS SUBSTITUTION IS NOT PERMITTED IN AREAS WHERE THE ACCELERATION LANE (ENTRANCE RAMP) IS A HIGH-SPEED FREEWAY-TO-FREEWAY CONNECTION RAMP.
2. THE CONTRACTOR SHALL PROVIDE ADEQUATE ACCELERATION DISTANCE FOR THE YIELD CONDITION AS PER THE CONTRACT PLANS OR AS APPROVED BY THE ENGINEER.
3. THE "FLAGGER AHEAD" (W20-7a) SIGN SHALL BE USED WHENEVER THE FLAGGER IS ON DUTY AT THE FLAGGING STATION. THE "FLAGGER AHEAD" SIGN SHALL BE PROMPTLY REMOVED, COVERED, TURNED AWAY FROM TRAFFIC, OR CHANGED TO ANOTHER APPROPRIATE LEGEND WHENEVER THE FLAGGER IS NOT AT THE FLAGGING STATION.


Thruway Authority	
U.S. CUSTOMARY STANDARD SHEET	
WORK ZONE TRAFFIC CONTROL AT INTERCHANGES, SERVICE AREAS, AND PARKING AREAS (DRAWING INT)	
APPROVED MAY 1, 2019	ISSUED UNDER DB 19-001
/S/ PATRICK THOMPSON, P.E. DIRECTOR DESIGN SUPPORT SERVICES BUREAU	TA 619-16

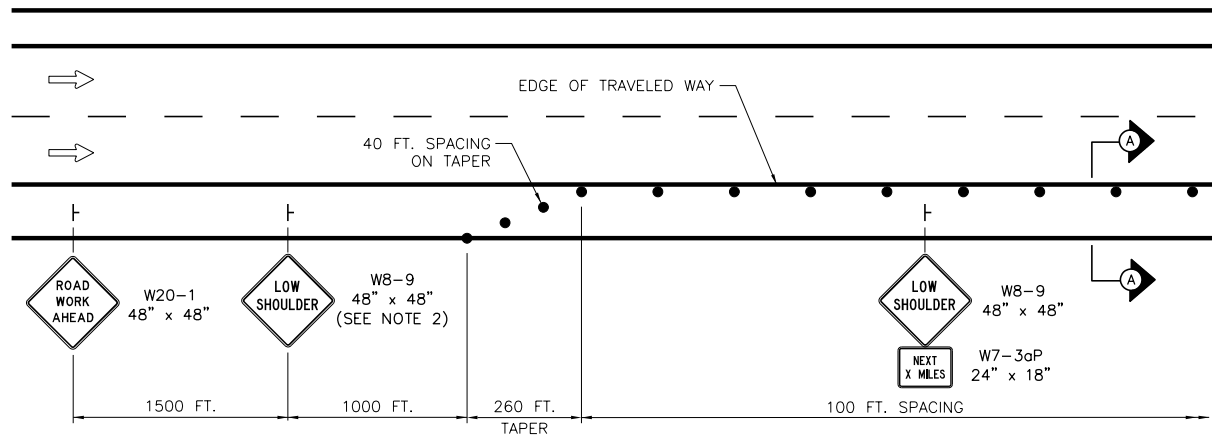

"LOW SHOULDER" DETAIL
 DROP-OFF OF 2" TO 4" LOCATED AT EDGE OF
 TRAVELED WAY OR WITHIN SHOULDER
 N.T.S.

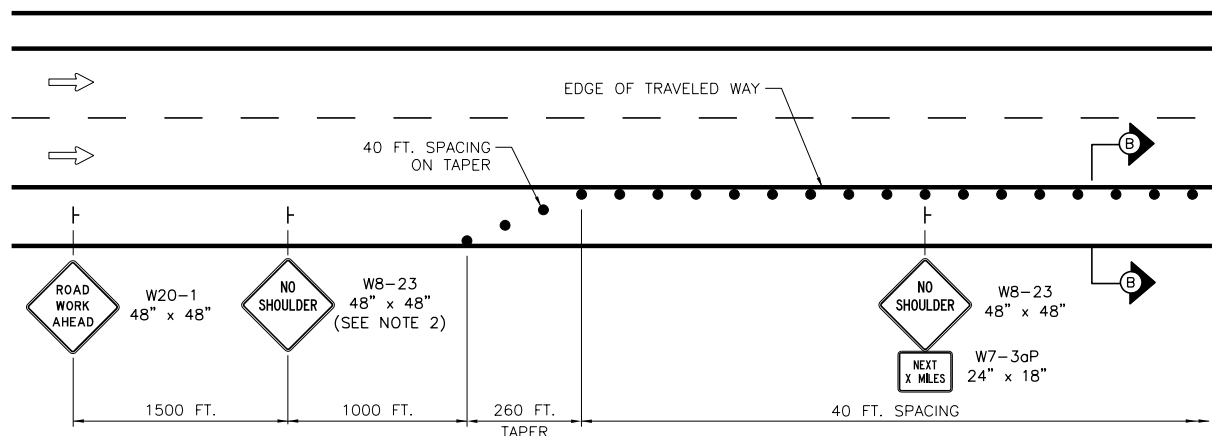


"NO SHOULDER" DETAIL
 DROP-OFF OF >4" TO 18" LOCATED AT EDGE OF
 TRAVELED WAY OR WITHIN SHOULDER
 N.T.S.

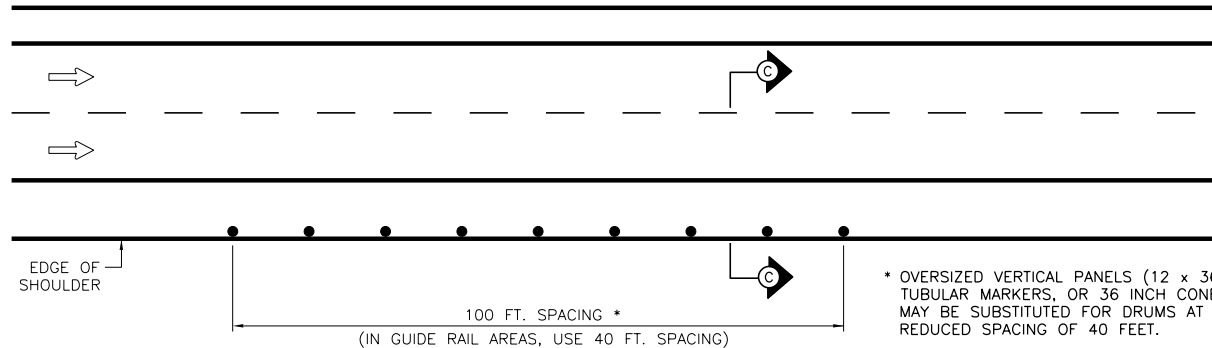


"OUTSIDE EDGE OF SHOULDER" DETAIL
 DROP-OFF OF >2" TO 18" LOCATED AT OUTSIDE EDGE OF
 SHOULDER AND SHOULDER WIDTH IS 4 FT. OR GREATER
 N.T.S.

NOTES:


- SIGNING AND DELINEATION ARE SHOWN ALONG THE RIGHT SHOULDER. SIGNING AND DELINEATION FOR THE LEFT SHOULDER SHALL BE THE MIRROR IMAGE OF THE SAME DETAILS.
- THE "LOW SHOULDER" (W8-9) SIGN OR "NO SHOULDER" (W8-23) SIGN SHALL BE PLACED IN ADVANCE OF THE DRUM TAPER AS SHOWN. SIGNING SHALL BE REPEATED EVERY 1/2 MILE WITH "NEXT X MILES" (W7-3aP) SUPPLEMENTAL PLAQUES.
- OVERSIZED VERTICAL PANELS (12 x 36 IN.) MAY BE SUBSTITUTED FOR DRUMS. DRUMS OR OVERSIZED VERTICAL PANELS SHALL BE PLACED AND MAINTAINED SUCH THAT AT LEAST TWO-THIRDS OF THEIR HEIGHT IS EXPOSED ABOVE THE PAVEMENT.
- IF THE DEPTH OF EXCAVATION EXCEEDS 18 INCHES, THE ADJACENT LANE SHALL BE CLOSED OR TEMPORARY CONCRETE BARRIER SHALL BE USED TO PROTECT THE CONDITION.
- ALL DROP-OFF DETAILS ON THIS SHEET SHOULD BE USED IN CONJUNCTION WITH TABLES 619-4A, 619-4B, AND 619-4C OF THE TA 619 STANDARD SPECIFICATIONS.

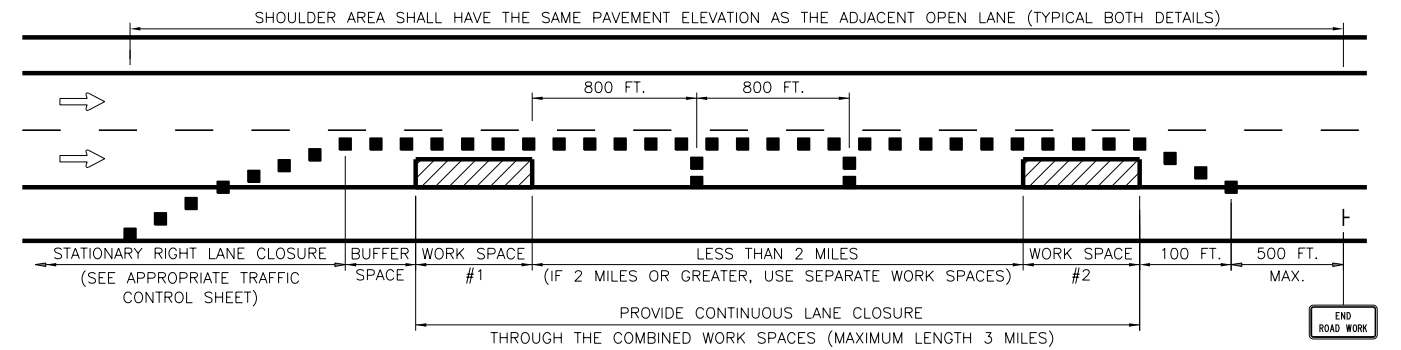


SUCCESSIVE WORK SPACES OCCUPYING SAME LANE
 N.T.S.

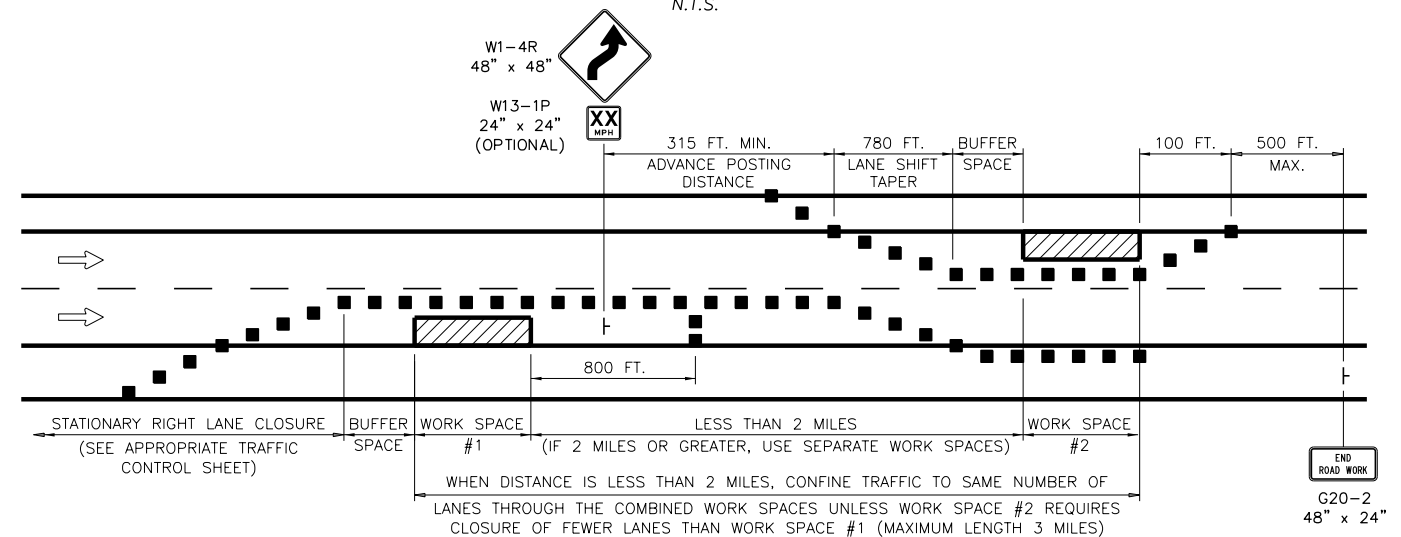


SUCCESSIVE WORK SPACES OCCUPYING DIFFERENT LANES
 N.T.S.

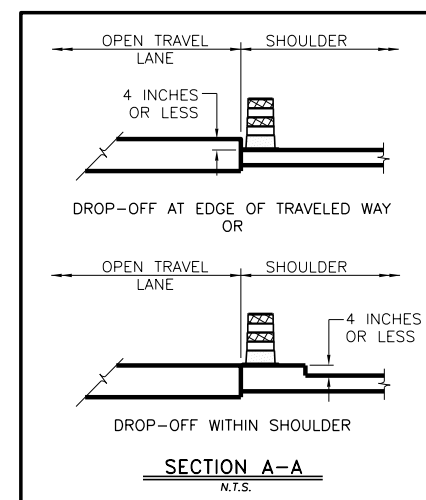

SECTION A-A
 N.T.S.

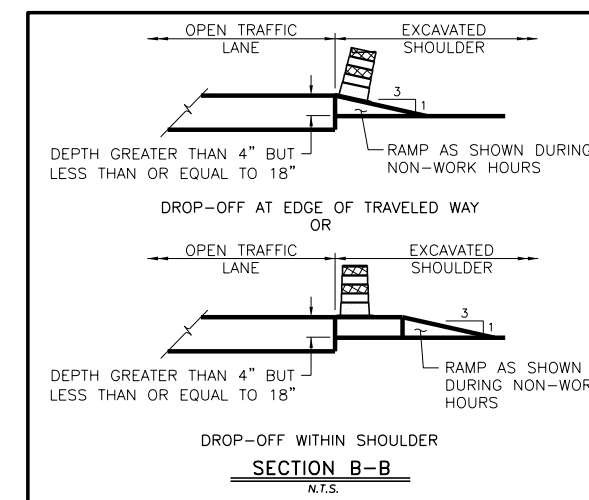

SECTION B-B
 N.T.S.

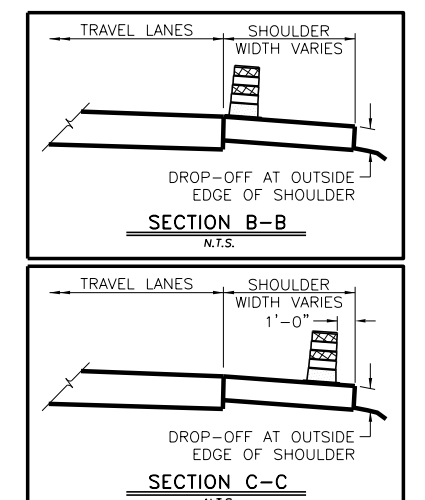

SECTION C-C
 N.T.S.




U.S. CUSTOMARY STANDARD SHEET

**WORK ZONE TRAFFIC CONTROL FOR
 MISCELLANEOUS OPERATIONS
 (DRAWING M0)**

APPROVED MAY 1, 2019 ISSUED UNDER DB 19-001


/S/ PATRICK THOMPSON, P.E.
 DIRECTOR DESIGN SUPPORT
 SERVICES BUREAU

TA 619-17

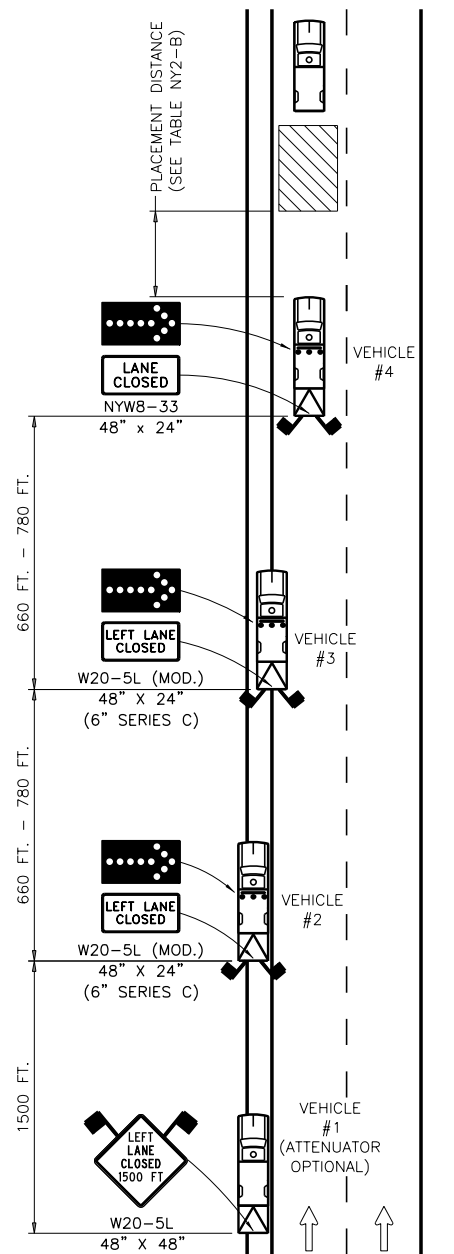


MOBILE OPERATION
LEFT LANE CLOSURE

N.T.S.

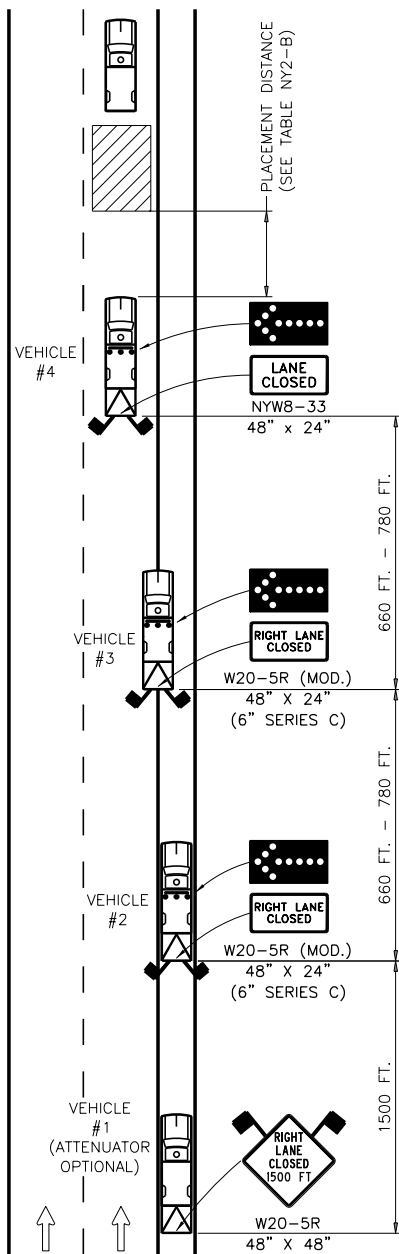


MOBILE OPERATION
RIGHT LANE CLOSURE

N.T.S.

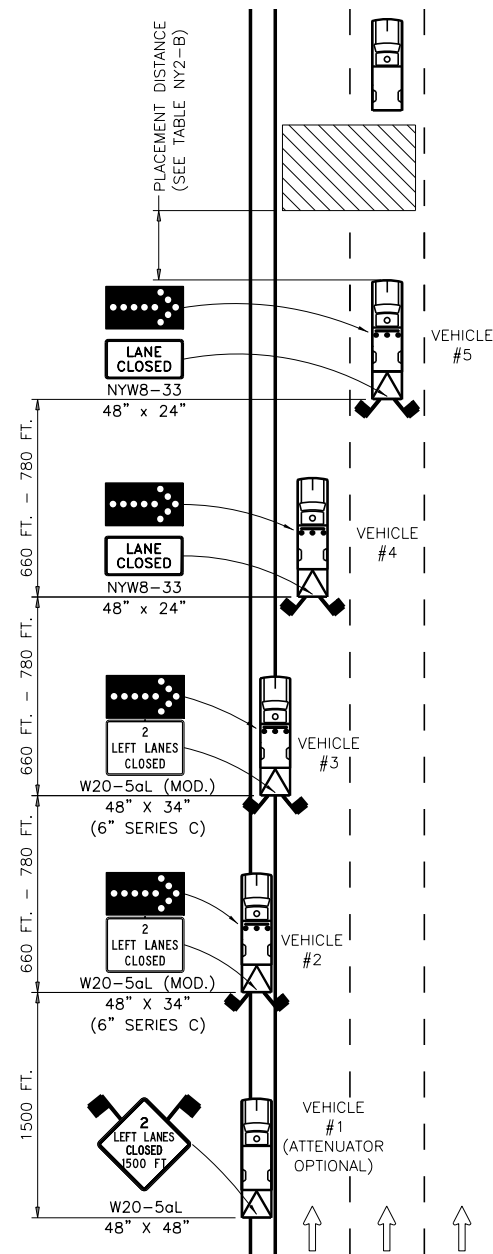

MOBILE OPERATION
LEFT DOUBLE LANE CLOSURE

N.T.S.

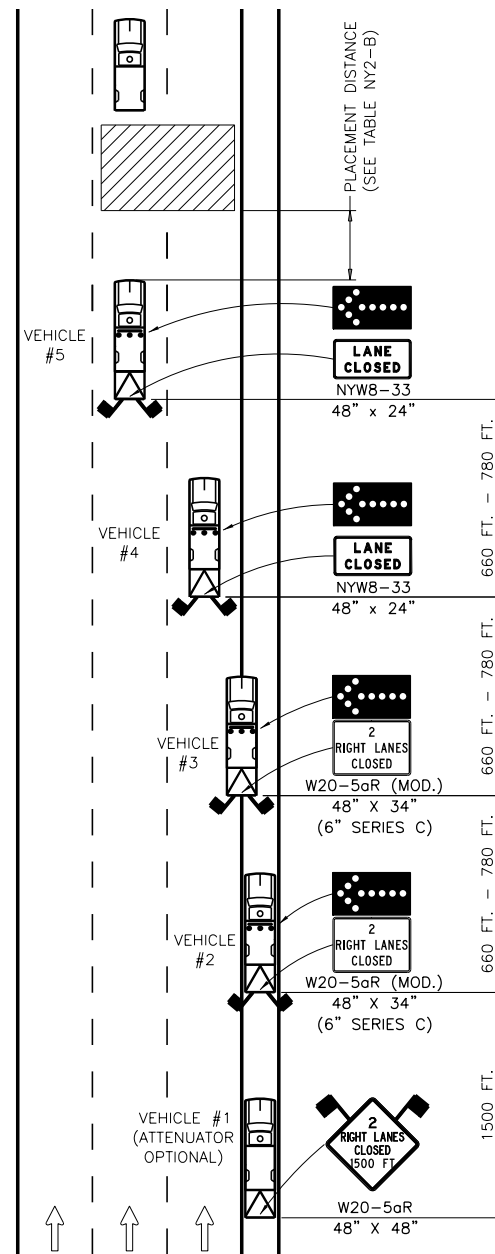


MOBILE OPERATION
RIGHT DOUBLE LANE CLOSURE

N.T.S.


NOTES:

- THESE PLANS ARE TO BE UTILIZED ONLY WHEN AUTHORIZED BY THE ENGINEER.
- MOBILE OPERATIONS ARE WORK ACTIVITIES THAT MOVE CONTINUOUSLY OR STOP INTERMITTENTLY FOR SHORT PERIODS IN THE ROADWAY. THE DURATION FOR EACH INTERMITTENT STOP MAY BE APPROXIMATELY 15 MINUTES BEFORE MOVING TO A NEW LOCATION.
- VEHICLE #4 (LEFT LANE CLOSURE AND RIGHT LANE CLOSURE PLANS) AND VEHICLE #5 (LEFT DOUBLE LANE CLOSURE AND RIGHT DOUBLE LANE CLOSURE PLANS) SHALL NOT BE USED TO TRANSPORT WORKERS, MATERIALS, AND/OR EQUIPMENT TO THE WORK SITE. A SEPARATE WORK VEHICLE(S) SHALL BE REQUIRED.
- THESE TEMPORARY TRAFFIC CONTROL PLANS SHALL NOT BE ADVANCED THROUGH AN AREA WHERE THERE IS AN EXIT OR ENTRANCE RAMP ON THE SAME SIDE AS THE CLOSED LANE.
- WHERE THE LEFT LANE IS TO BE CLOSED, VEHICLE #1 AND VEHICLE #2 ARE TO BE LOCATED COMPLETELY ON THE LEFT SHOULDER, VEHICLE #3 STRADDLES THE LEFT SHOULDER AND THE LEFT LANE, AND VEHICLE #4 IS IN THE LEFT LANE.
- WHERE THE RIGHT LANE IS TO BE CLOSED, VEHICLE #1 AND VEHICLE #2 ARE TO BE LOCATED COMPLETELY ON THE RIGHT SHOULDER, VEHICLE #3 STRADDLES THE RIGHT SHOULDER AND THE RIGHT LANE, VEHICLE #4 IS IN THE RIGHT LANE, AND VEHICLE #5 IS IN THE CENTER LANE.
- WHERE THE LEFT TWO LANES ARE TO BE CLOSED, VEHICLE #1 AND VEHICLE #2 ARE TO BE LOCATED COMPLETELY ON THE LEFT SHOULDER, VEHICLE #3 STRADDLES THE LEFT SHOULDER AND THE LEFT LANE, VEHICLE #4 IS IN THE LEFT LANE, AND VEHICLE #5 IS IN THE CENTER LANE.
- WHERE THE RIGHT TWO LANES ARE TO BE CLOSED, VEHICLE #1 AND VEHICLE #2 ARE TO BE LOCATED COMPLETELY ON THE RIGHT SHOULDER, VEHICLE #3 STRADDLES THE RIGHT SHOULDER AND THE RIGHT LANE, VEHICLE #4 IS IN THE RIGHT LANE, AND VEHICLE #5 IS IN THE CENTER LANE.
- FOR VEHICLE #2, A TRAILER-MOUNTED ARROW PANEL MAY BE SUBSTITUTED FOR THE TRUCK-MOUNTED ARROW PANEL.
- FOR VEHICLE #2, THE ATTENUATOR IS OPTIONAL FOR DAYTIME OPERATIONS. FOR NIGHTTIME OPERATIONS, ALL VEHICLES, INCLUDING VEHICLE #1 AND VEHICLE #2 ON THE SHOULDER, SHALL BE EQUIPPED WITH AN ATTENUATOR.
- FOR VEHICLE #1, A TRUCK-MOUNTED OR TRAILER-MOUNTED PORTABLE VARIABLE MESSAGE SIGN (PVMS) MAY BE USED IN LIEU OF THE SIGN SHOWN. THE PVMS UNIT SHALL BE COMPLETELY ON THE SHOULDER AND SHALL HAVE NO PORTION PROTRUDE OVER THE TRAVEL LANE AT ANY TIME. THE MESSAGE DISPLAYED SHALL BE THE SAME AS THAT SHOWN.

		Thruway Authority
U.S. CUSTOMARY STANDARD SHEET		
MOBILE LANE CLOSURE (DRAWING MLC)		
APPROVED MAY 1, 2019	ISSUED UNDER DB 19-001	
/S/ PATRICK THOMPSON, P.E. DIRECTOR DESIGN SUPPORT SERVICES BUREAU		TA 619-18

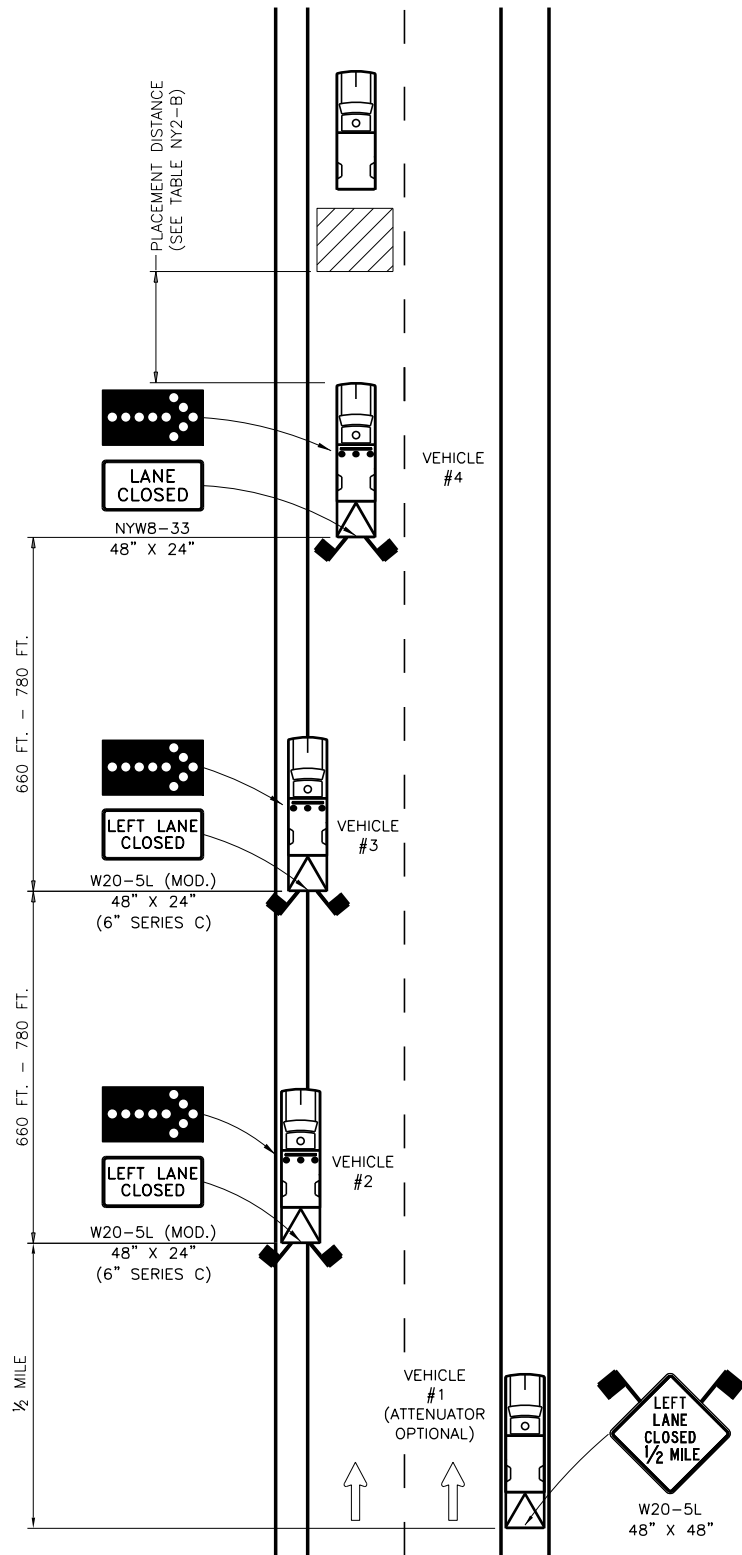

MOBILE OPERATION – SINGLE LANE CLOSURE
IN NARROW SHOULDER AREA
N.T.S.

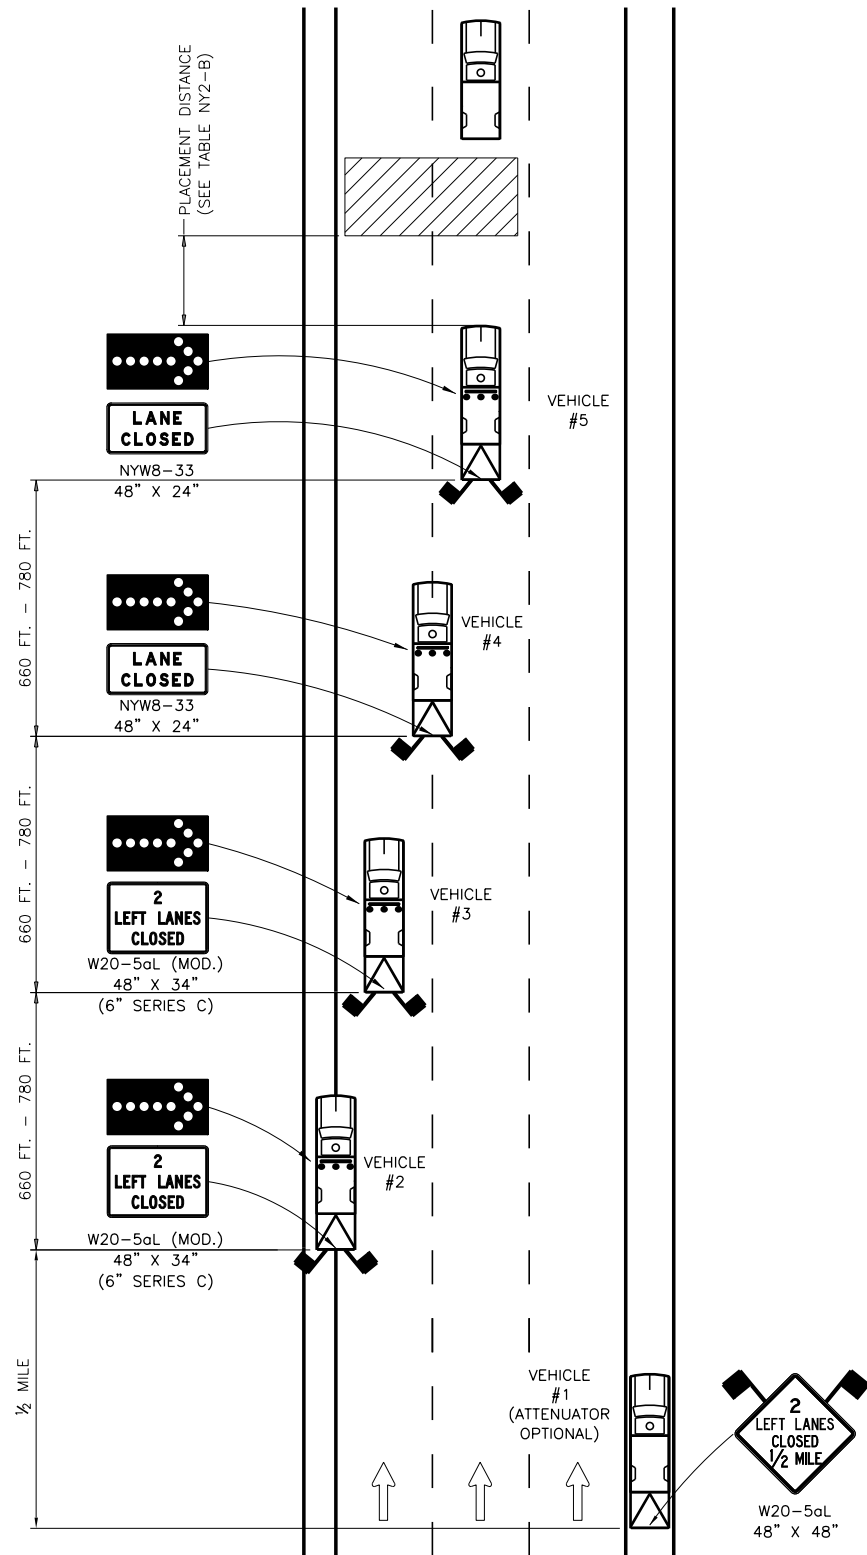

MOBILE OPERATION – DOUBLE LANE CLOSURE
IN NARROW SHOULDER AREA
N.T.S.

GENERAL NOTES:

1. THESE PLANS ARE TO BE UTILIZED ONLY WHEN AUTHORIZED BY THE ENGINEER.
2. MOBILE OPERATIONS ARE WORK ACTIVITIES THAT MOVE CONTINUOUSLY OR STOP INTERMITTENTLY FOR SHORT PERIODS IN THE ROADWAY. THE DURATION FOR EACH INTERMITTENT STOP MAY BE APPROXIMATELY 15 MINUTES BEFORE MOVING TO A NEW LOCATION.
3. VEHICLE #4 (SINGLE LANE CLOSURE PLAN) AND VEHICLE #5 (DOUBLE LANE CLOSURE PLAN) SHALL NOT BE USED TO TRANSPORT WORKERS, MATERIALS, AND/OR EQUIPMENT TO THE WORK SITE. A SEPARATE WORK VEHICLE(S) SHALL BE REQUIRED.
4. THESE TEMPORARY TRAFFIC CONTROL PLANS SHALL NOT BE ADVANCED THROUGH AN AREA WHERE THERE IS AN EXIT OR ENTRANCE RAMP ON THE SAME SIDE AS THE CLOSED LANE.
5. FOR VEHICLE #1, A TRUCK-MOUNTED OR TRAILER-MOUNTED PORTABLE VARIABLE MESSAGE SIGN (PVMS) MAY BE USED IN LIEU OF THE SIGN SHOWN. THE PVMS UNIT SHALL BE COMPLETELY ON THE SHOULDER AND SHALL HAVE NO PORTION PROTRUDE OVER THE TRAVEL LANE AT ANY TIME. THE MESSAGE DISPLAYED SHALL BE THE SAME AS THAT SHOWN.


SINGLE LANE CLOSURE NOTES:

1. THE PLAN SHOWN IS FOR A MOBILE OPERATION INVOLVING A LEFT SINGLE LANE CLOSURE IN AN AREA WHERE THE USABLE LEFT SHOULDER/MEDIAN WIDTH IS LESS THAN 8 FEET.
2. WHERE THE LEFT LANE IS TO BE CLOSED, VEHICLE #1 IS TO BE LOCATED COMPLETELY ON THE RIGHT SHOULDER, VEHICLE #2 IS AS FAR LEFT ON THE LEFT SHOULDER AS CONDITIONS PERMIT, VEHICLE #3 STRADDLES THE LEFT SHOULDER AND THE LEFT LANE, AND VEHICLE #4 IS IN THE LEFT LANE.
3. IN AREAS WHERE THERE IS LITTLE TO NO LEFT SHOULDER/MEDIAN WIDTH, VEHICLE #2 AND VEHICLE #3 SHALL BE IN THE LEFT LANE.

DOUBLE LANE CLOSURE NOTES:


1. THE PLAN SHOWN IS FOR A MOBILE OPERATION INVOLVING A LEFT DOUBLE LANE CLOSURE IN AN AREA WHERE THE USABLE LEFT SHOULDER/MEDIAN WIDTH IS LESS THAN 8 FEET.
2. WHERE THE LEFT TWO LANES ARE TO BE CLOSED, VEHICLE #1 IS TO BE LOCATED COMPLETELY ON THE RIGHT SHOULDER, VEHICLE #2 STRADDLES THE LEFT SHOULDER AND THE LEFT LANE, VEHICLE #3 IS IN THE LEFT LANE, VEHICLE #4 STRADDLES THE LEFT LANE AND THE CENTER LANE, AND VEHICLE #5 IS IN THE CENTER LANE.
3. IN AREAS WHERE THERE IS LITTLE TO NO LEFT SHOULDER/MEDIAN WIDTH, VEHICLE #2 SHALL BE IN THE LEFT LANE.

	Thruway Authority
U.S. CUSTOMARY STANDARD SHEET	
MOBILE LANE CLOSURE NARROW SHOULDER AREA (DRAWING MLC-NS)	
APPROVED MAY 1, 2019	ISSUED UNDER DB 19-001
/S/ PATRICK THOMPSON, P.E. DIRECTOR DESIGN SUPPORT SERVICES BUREAU	TA 619-19

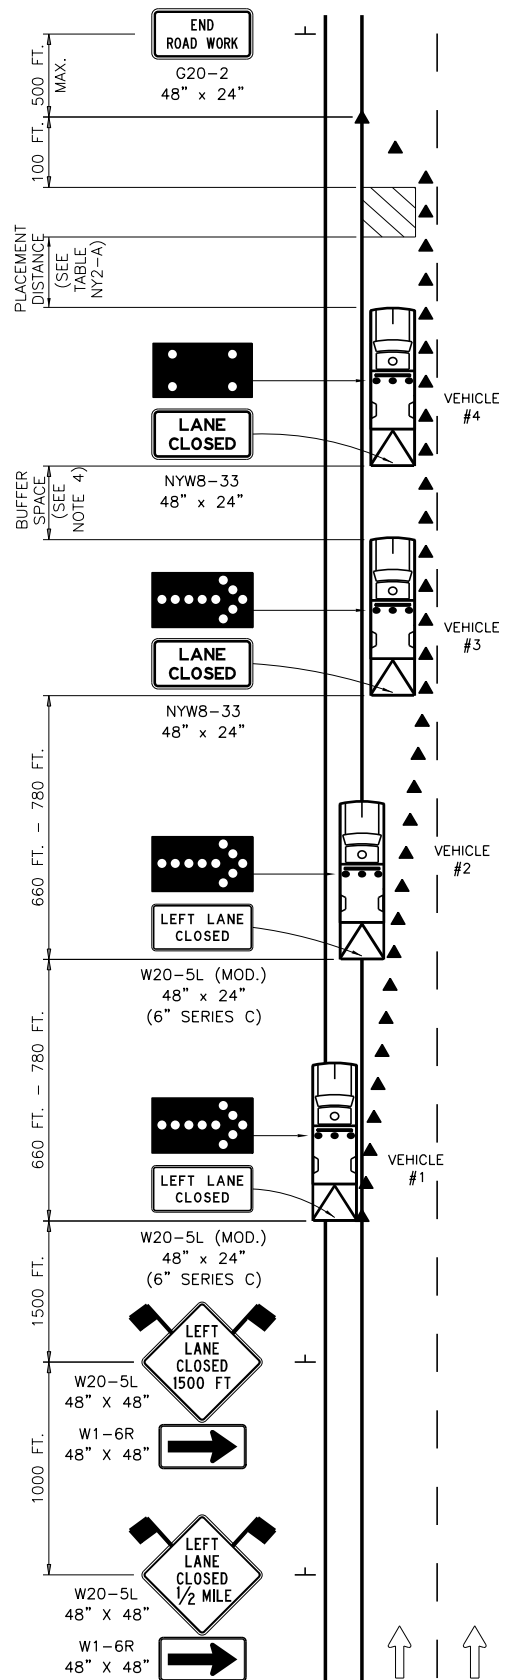

SHORT DURATION LEFT LANE CLOSURE

N.T.S.

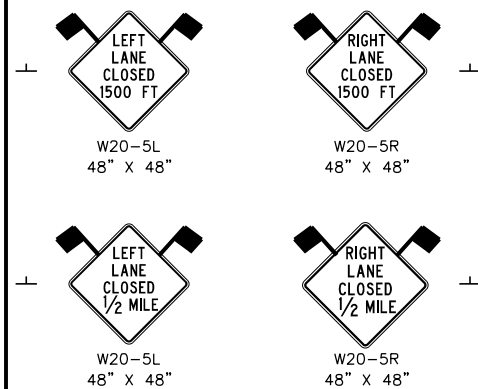

SHORT DURATION RIGHT LANE CLOSURE

N.T.S.

GENERAL NOTES:

- USE OF THESE PLANS SHALL BE LIMITED TO A WORK SPACE LENGTH OF 1/2 MILE OR LESS AND A DAYTIME WORK DURATION OF UP TO 2 HOURS, OR NIGHTTIME WORK DURATION UP TO 1 HOUR.
- TRAILER-MOUNTED ARROW PANELS MAY BE SUBSTITUTED FOR VEHICLES #1, #2, AND #3. TOW VEHICLES SHALL NOT REMAIN ATTACHED TO TRAILER-MOUNTED ARROW PANELS.
- FOR VEHICLE #1, THE ATTENUATOR IS OPTIONAL FOR DAYTIME OPERATIONS. FOR NIGHTTIME OPERATIONS, ALL VEHICLES, INCLUDING VEHICLE #1 ON THE SHOULDER, SHALL BE EQUIPPED WITH AN ATTENUATOR.
- THE MINIMUM BUFFER SPACE LENGTH SHALL BE THE PLACEMENT DISTANCE REQUIRED FOR BARRIER VEHICLES. SEE TABLE NY2-A ON NYSTA STANDARD SHEET 619-01 - WORK ZONE TRAFFIC CONTROL TABLES AND LEGEND. THE LENGTH OF THE BUFFER SPACE SHALL BE EXTENDED, AS DETERMINED BY THE ENGINEER, TO ENSURE ADEQUATE SIGHT DISTANCE FOR VEHICLES APPROACHING THE LANE CLOSURE TAPER.

LEFT LANE CLOSURE NOTES:

- WHERE THE LEFT LANE IS TO BE CLOSED, VEHICLE #1 IS TO BE LOCATED COMPLETELY ON THE LEFT SHOULDER, VEHICLE #2 STRADDLES THE LEFT SHOULDER AND THE LEFT LANE, AND VEHICLE #3 IS IN THE LEFT LANE.
- FOR A LEFT LANE CLOSURE IN AN AREA WHERE THE USABLE LEFT SHOULDER/MEDIAN WIDTH IS LESS THAN 6 FEET, LEFT SIDE SIGNS SHALL BE MOUNTED ON THE MEDIAN BARRIER. IF THE TOTAL MEDIAN WIDTH IS LESS THAN 6 FEET, LEFT SIDE SIGNS IN ADVANCE OF THE LANE CLOSURE TAPER AND THE "END ROAD WORK" (G20-2) SIGN SHALL NOT BE REQUIRED.
- FOR A LEFT LANE CLOSURE IN AN AREA WHERE THE USABLE LEFT SHOULDER/MEDIAN WIDTH IS LESS THAN 8 FEET, VEHICLE #1 IS AS FAR LEFT ON THE LEFT SHOULDER AS CONDITIONS PERMIT, VEHICLE #2 STRADDLES THE LEFT SHOULDER AND THE LEFT LANE, AND VEHICLE #3 IS IN THE LEFT LANE.
- IN AREAS WHERE THERE IS LITTLE TO NO LEFT SHOULDER/MEDIAN WIDTH, VEHICLE #1 AND VEHICLE #2 SHALL BE IN THE LEFT LANE. FOR THESE SITUATIONS, CONSULT THE ENGINEER FOR APPROPRIATE TEMPORARY TRAFFIC CONTROL UPGRADES.

RIGHT LANE CLOSURE NOTES:

- WHERE THE RIGHT LANE IS TO BE CLOSED, VEHICLE #1 IS TO BE LOCATED COMPLETELY ON THE RIGHT SHOULDER, VEHICLE #2 STRADDLES THE RIGHT SHOULDER AND THE RIGHT LANE, AND VEHICLE #3 IS IN THE RIGHT LANE.
- FOR A RIGHT LANE CLOSURE IN AN AREA WHERE THE USABLE LEFT SHOULDER/MEDIAN WIDTH IS LESS THAN 6 FEET, LEFT SIDE SIGNS SHALL BE MOUNTED ON THE MEDIAN BARRIER. IF THE TOTAL MEDIAN WIDTH IS LESS THAN 6 FEET, LEFT SIDE SIGNS SHALL NOT BE REQUIRED.

LEGEND

TALL TRAFFIC CONES
@ 40 FT. SPACING
ON TAPER AND
TANGENT



U.S. CUSTOMARY STANDARD SHEET


SHORT DURATION LANE CLOSURE
(DRAWING SDLC)

APPROVED MAY 1, 2019

ISSUED UNDER DB 19-001


/S/ PATRICK THOMPSON, P.E.
DIRECTOR DESIGN SUPPORT
SERVICES BUREAU

TA 619-20

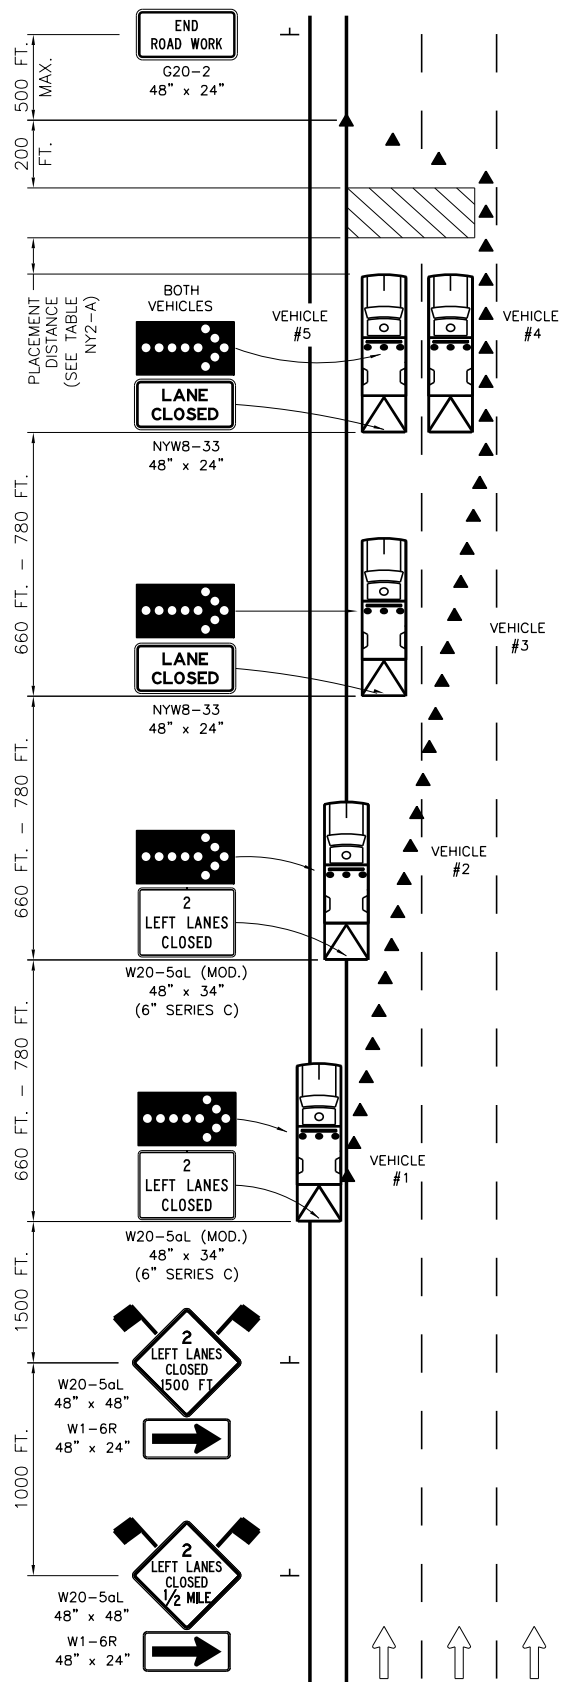

SHORT DURATION LEFT DOUBLE LANE CLOSURE

N.T.S.

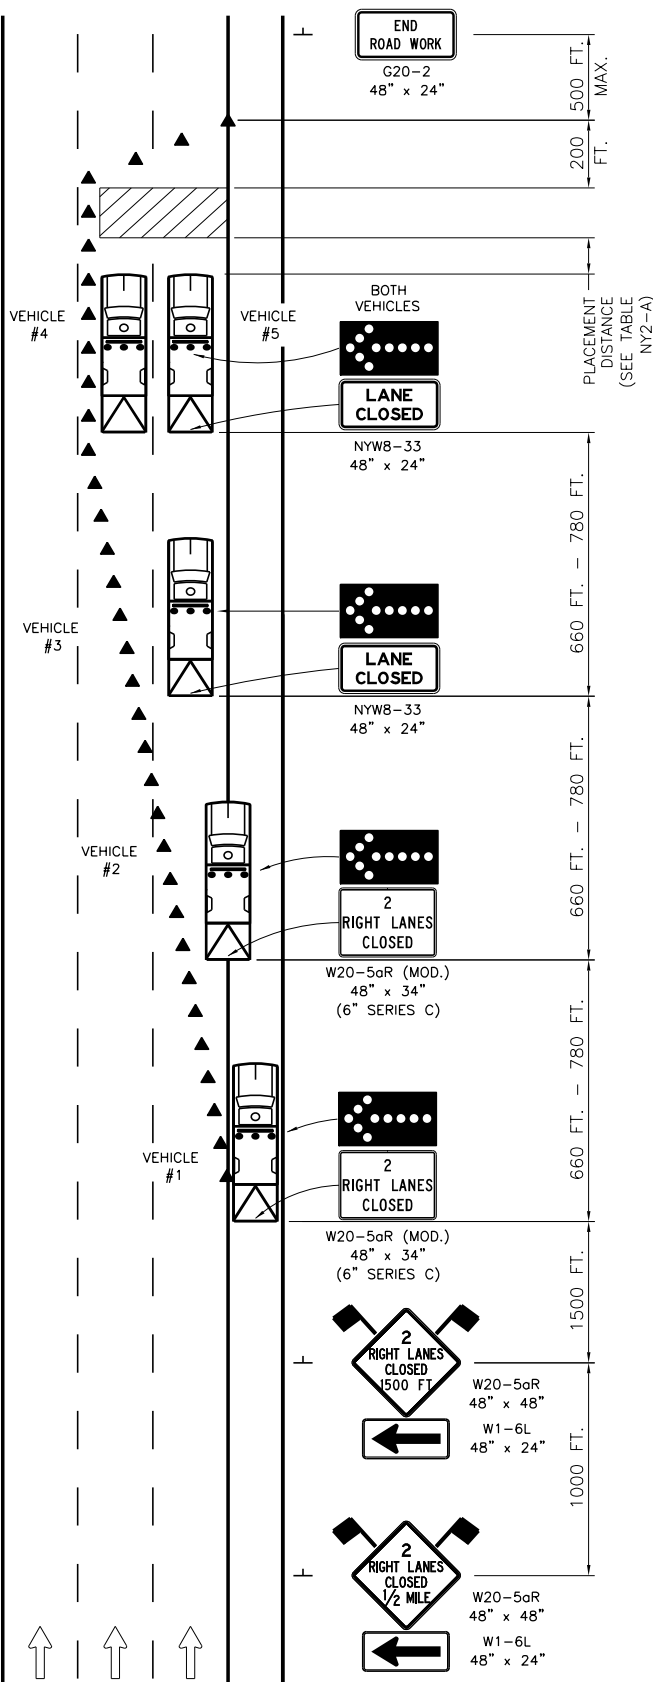

SHORT DURATION RIGHT DOUBLE LANE CLOSURE

N.T.S.

GENERAL NOTES:

- USE OF THESE PLANS SHALL BE LIMITED TO A WORK SPACE LENGTH OF 1/2 MILE OR LESS AND A DAYTIME WORK DURATION OF UP TO 2 HOURS, OR NIGHTTIME WORK DURATION UP TO 1 HOUR.
- TRAILER-MOUNTED ARROW PANELS MAY BE SUBSTITUTED FOR VEHICLES #1, #2, AND #3. TOW VEHICLES SHALL NOT REMAIN ATTACHED TO TRAILER-MOUNTED ARROW PANELS.
- FOR VEHICLE #1, THE ATTENUATOR IS OPTIONAL FOR DAYTIME OPERATIONS. FOR NIGHTTIME OPERATIONS, ALL VEHICLES, INCLUDING VEHICLE #1 ON THE SHOULDER, SHALL BE EQUIPPED WITH AN ATTENUATOR.

LEFT DOUBLE LANE CLOSURE NOTES:

- WHERE THE LEFT TWO LANES ARE TO BE CLOSED, VEHICLE #1 IS TO BE LOCATED COMPLETELY ON THE LEFT SHOULDER, VEHICLE #2 STRADDLES THE LEFT SHOULDER AND THE LEFT LANE, VEHICLE #3 IS IN THE LEFT LANE, AND VEHICLE #4 IS IN THE CENTER LANE. VEHICLE #5 IS LOCATED IN THE LEFT LANE ALONGSIDE VEHICLE #4.
- FOR A LEFT DOUBLE LANE CLOSURE IN AN AREA WHERE THE USABLE LEFT SHOULDER/MEDIAN WIDTH IS LESS THAN 6 FEET, LEFT SIDE SIGNS SHALL BE MOUNTED ON THE MEDIAN BARRIER. IF THE TOTAL MEDIAN WIDTH IS LESS THAN 6 FEET, LEFT SIDE SIGNS IN ADVANCE OF THE LANE CLOSURE TAPER AND THE "END ROAD WORK" (G20-2) SIGN SHALL NOT BE REQUIRED.
- FOR A LEFT DOUBLE LANE CLOSURE IN AN AREA WHERE THE USABLE LEFT SHOULDER/MEDIAN WIDTH IS LESS THAN 8 FEET, VEHICLE #1 STRADDLES THE LEFT SHOULDER AND THE LEFT LANE, VEHICLE #2 IS IN THE LEFT LANE, VEHICLE #3 STRADDLES THE LEFT LANE AND THE CENTER LANE, AND VEHICLE #4 IS IN THE CENTER LANE. VEHICLE #5 IS LOCATED IN THE LEFT LANE ALONGSIDE VEHICLE #4.
- IN AREAS WHERE THERE IS LITTLE TO NO LEFT SHOULDER/MEDIAN WIDTH, VEHICLE #1 SHALL BE IN THE LEFT LANE. FOR THESE SITUATIONS, CONSULT THE ENGINEER FOR APPROPRIATE TEMPORARY TRAFFIC CONTROL UPGRADES.

RIGHT DOUBLE LANE CLOSURE NOTES:

- WHERE THE RIGHT TWO LANES ARE TO BE CLOSED, VEHICLE #1 IS TO BE LOCATED COMPLETELY ON THE RIGHT SHOULDER, VEHICLE #2 STRADDLES THE RIGHT SHOULDER AND THE RIGHT LANE, VEHICLE #3 IS IN THE RIGHT LANE, AND VEHICLE #4 IS IN THE CENTER LANE. VEHICLE #5 IS LOCATED IN THE RIGHT LANE ALONGSIDE VEHICLE #4.
- FOR A RIGHT DOUBLE LANE CLOSURE IN AN AREA WHERE THE USABLE LEFT SHOULDER/MEDIAN WIDTH IS LESS THAN 6 FEET, LEFT SIDE SIGNS SHALL BE MOUNTED ON THE MEDIAN BARRIER. IF THE TOTAL MEDIAN WIDTH IS LESS THAN 6 FEET, LEFT SIDE SIGNS SHALL NOT BE REQUIRED.

LEGEND



TALL TRAFFIC CONES
@ 40 FT. SPACING
ON TAPER AND
TANGENT



Thruway
Authority

U.S. CUSTOMARY STANDARD SHEET

SHORT DURATION DOUBLE LANE CLOSURE
(DRAWING SDDL C)

APPROVED MAY 1, 2019

ISSUED UNDER DB 19-001

/S/ PATRICK THOMPSON, P.E.
DIRECTOR DESIGN SUPPORT
SERVICES BUREAU

TA 619-21

+

TRAFFIC CONTROL GUIDE FOR PAVEMENT STRIPING OPERATIONS		THRUWAY MAINLINE		
		TWO LANE SECTION	THREE LANE SECTION	FOUR LANE SECTION
STRIPING OPERATION	LEFT EDGE LINE ONLY	STANDARD SHEET TA 619-23 (DRAWING MLC-PS) STRIPING OPERATION (LEFT EDGE LINE ONLY)	STANDARD SHEET TA 619-23 (DRAWING MLC-PS) STRIPING OPERATION (LEFT EDGE LINE ONLY)	STANDARD SHEET TA 619-23 (DRAWING MLC-PS) STRIPING OPERATION (LEFT EDGE LINE ONLY)
	LEFT EDGE LINE WITH LEFT SKIP LINE	STANDARD SHEET TA 619-23 (DRAWING MLC-PS) STRIPING OPERATION LEFT LANE CLOSURE	STANDARD SHEET TA 619-23 (DRAWING MLC-PS) STRIPING OPERATION LEFT LANE CLOSURE	STANDARD SHEET TA 619-23 (DRAWING MLC-PS) STRIPING OPERATION LEFT LANE CLOSURE
	LEFT SKIP LINE ONLY	STANDARD SHEET TA 619-23 (DRAWING MLC-PS) STRIPING OPERATION LEFT LANE CLOSURE	STANDARD SHEET TA 619-23 (DRAWING MLC-PS) STRIPING OPERATION LEFT LANE CLOSURE	STANDARD SHEET TA 619-23 (DRAWING MLC-PS) STRIPING OPERATION LEFT LANE CLOSURE
	CENTER SKIP LINE	_____	_____	STANDARD SHEET TA 619-23 (DRAWING MLC-PS) STRIPING OPERATION LEFT DOUBLE LANE CLOSURE
	RIGHT SKIP LINE ONLY	_____	STANDARD SHEET TA 619-23 (DRAWING MLC-PS) STRIPING OPERATION LEFT DOUBLE LANE CLOSURE	STANDARD SHEET TA 619-23 (DRAWING MLC-PS) STRIPING OPERATION RIGHT LANE CLOSURE STANDARD SHEET TA 619-16 (DRAWING INT) TYPICAL DECELERATION AND ACCELERATION LANES
	RIGHT EDGE LINE	STANDARD SHEET TA 619-23 (DRAWING MLC-PS) STRIPING OPERATION (RIGHT EDGE LINE ONLY)	STANDARD SHEET TA 619-23 (DRAWING MLC-PS) STRIPING OPERATION (RIGHT EDGE LINE ONLY)	STANDARD SHEET TA 619-23 (DRAWING MLC-PS) STRIPING OPERATION (RIGHT EDGE LINE ONLY)
	RIGHT EDGE LINE AT DECELERATION AND ACCELERATION LANES	STANDARD SHEET TA 619-23 (DRAWING MLC-PS) STRIPING OPERATION (RIGHT EDGE LINE ONLY)	STANDARD SHEET TA 619-23 (DRAWING MLC-PS) STRIPING OPERATION (RIGHT EDGE LINE ONLY)	STANDARD SHEET TA 619-23 (DRAWING MLC-PS) STRIPING OPERATION (RIGHT EDGE LINE ONLY)
	EDGE LINES AT EXIT AND ENTRANCE RAMPS	STANDARD SHEET TA 619-25 (DRAWING INT-PS)	STANDARD SHEET TA 619-25 (DRAWING INT-PS)	STANDARD SHEET TA 619-25 (DRAWING INT-PS)
	GORES	STANDARD SHEET TA 619-16 (DRAWING INT) TYPICAL ACCELERATION AND DECELERATION LANES	STANDARD SHEET TA 619-16 (DRAWING INT) TYPICAL ACCELERATION AND DECELERATION LANES	STANDARD SHEET TA 619-16 (DRAWING INT) TYPICAL ACCELERATION AND DECELERATION LANES
		STANDARD SHEET TA 619-08 OR STANDARD SHEET 619-12 (DRAWING SLC-XY)	STANDARD SHEET TA 619-08 OR STANDARD SHEET 619-12 (DRAWING SLC-XY)	STANDARD SHEET TA 619-08 OR STANDARD SHEET 619-12 (DRAWING SLC-XY)

NOTES:


1. THE TABLE SHOWN IS INTENDED TO BE A GUIDE IN SELECTING THE APPROPRIATE WORK ZONE TRAFFIC CONTROL PLAN FOR PAVEMENT STRIPING OPERATIONS.
2. THE FOLLOWING STANDARD TRAFFIC CONTROL DRAWINGS ARE REFERENCED IN THE TABLE:
3. DRAWINGS REFERENCED ON THIS SHEET THAT HAVE NOT BEEN INCLUDED IN THE CONTRACT ARE NOT APPLICABLE.

MLC-PS - MOBILE LANE CLOSURE FOR PAVEMENT STRIPING OPERATIONS

INT-PS - WORK ZONE TRAFFIC CONTROL FOR PAVEMENT STRIPING OPERATIONS AT INTERCHANGES, SERVICE AREAS, AND PARKING AREAS


INT - WORK ZONE TRAFFIC CONTROL AT INTERCHANGES, SERVICE AREAS, AND PARKING AREAS

SLC - SINGLE LANE CLOSURE (SHORT- OR INTERMEDIATE-TERM STATIONARY)

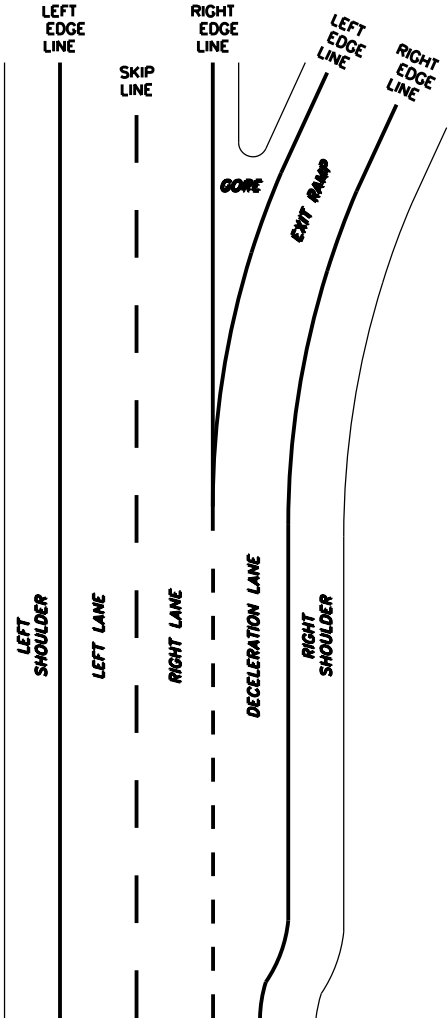


SCHEMATIC
DECELERATION LANE
AND EXIT RAMP

N.T.S.

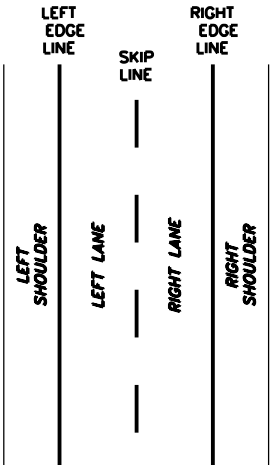


SCHEMATIC
TWO LANE SECTION

N.T.S.

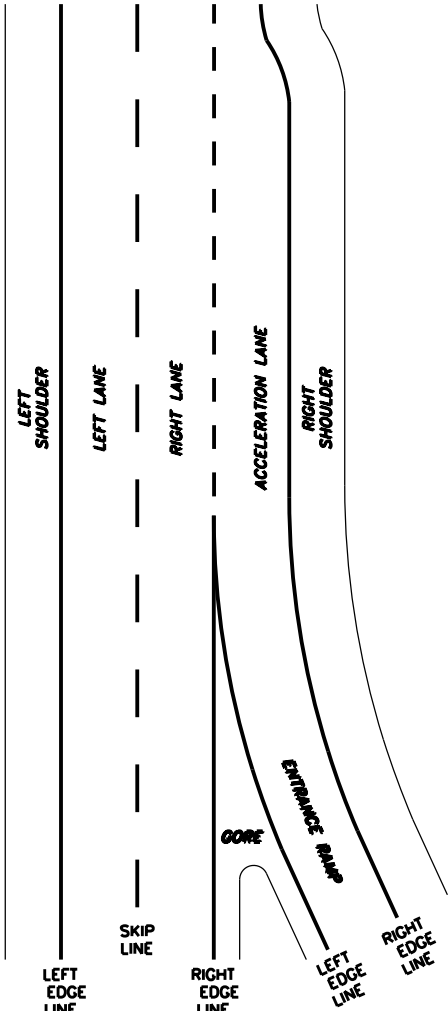


SCHEMATIC
ACCELERATION LANE
AND ENTRANCE RAMP

N.T.S.

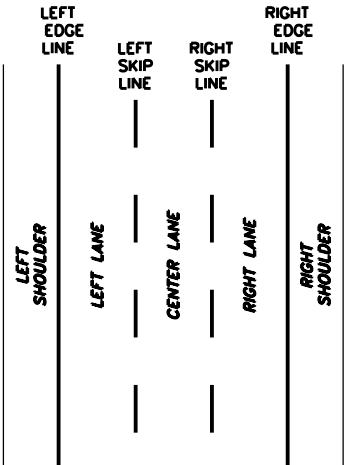

SCHEMATIC
THREE LANE SECTION

N.T.S.

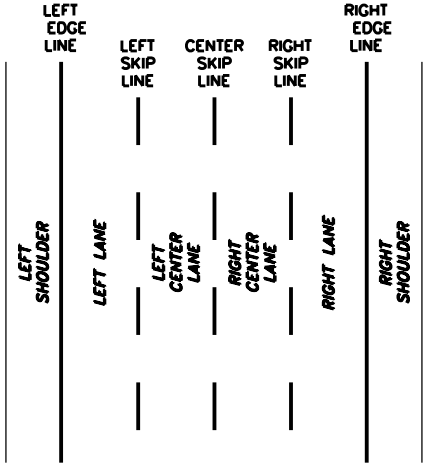

SCHEMATIC
FOUR LANE SECTION

N.T.S.



Thruway
Authority

U.S. CUSTOMARY STANDARD SHEET


WORK ZONE TRAFFIC CONTROL GUIDE
FOR PAVEMENT STRIPING OPERATIONS
(DRAWING PM-G)

APPROVED JANUARY 1, 2021

/S/ PATRICK THOMPSON, P.E.
DIRECTOR DESIGN SUPPORT
SERVICES BUREAU


ISSUED UNDER DB 20-003

TA 619-22

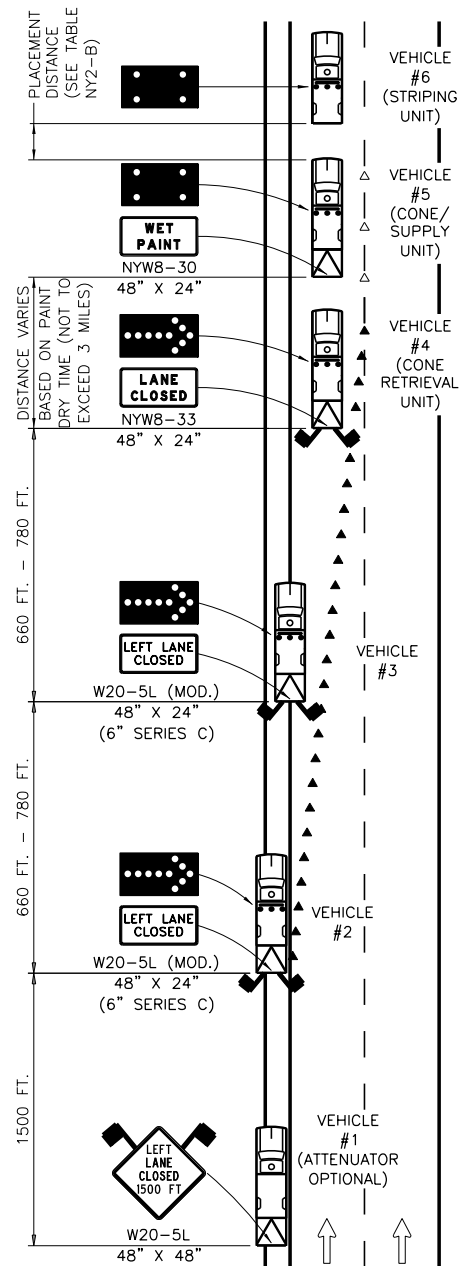


STRIPING OPERATION
LEFT LANE CLOSURE

N.T.S.

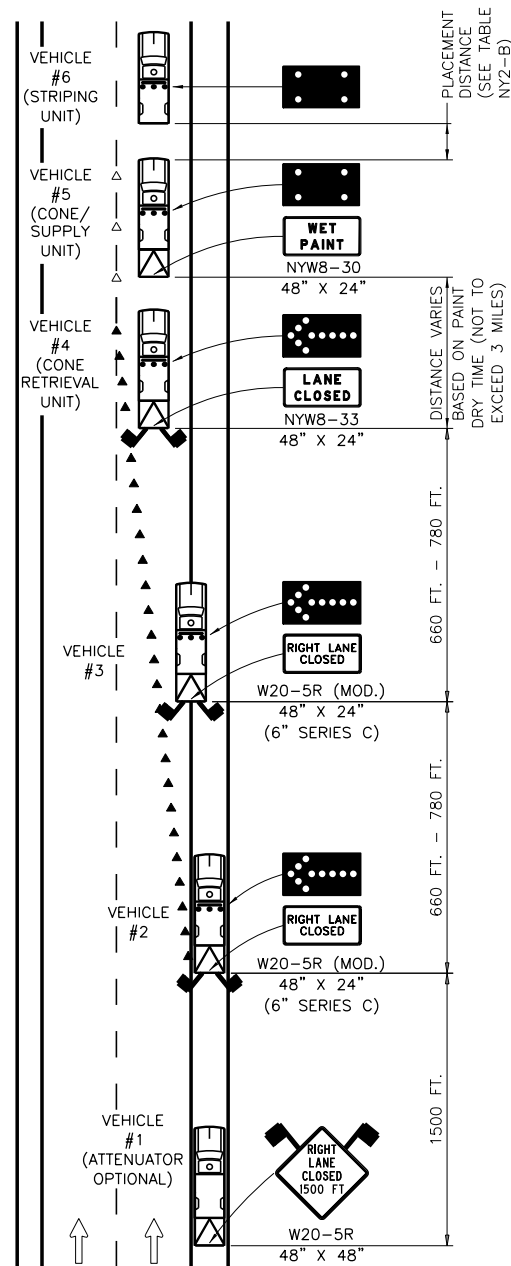


STRIPING OPERATION
RIGHT LANE CLOSURE

N.T.S.

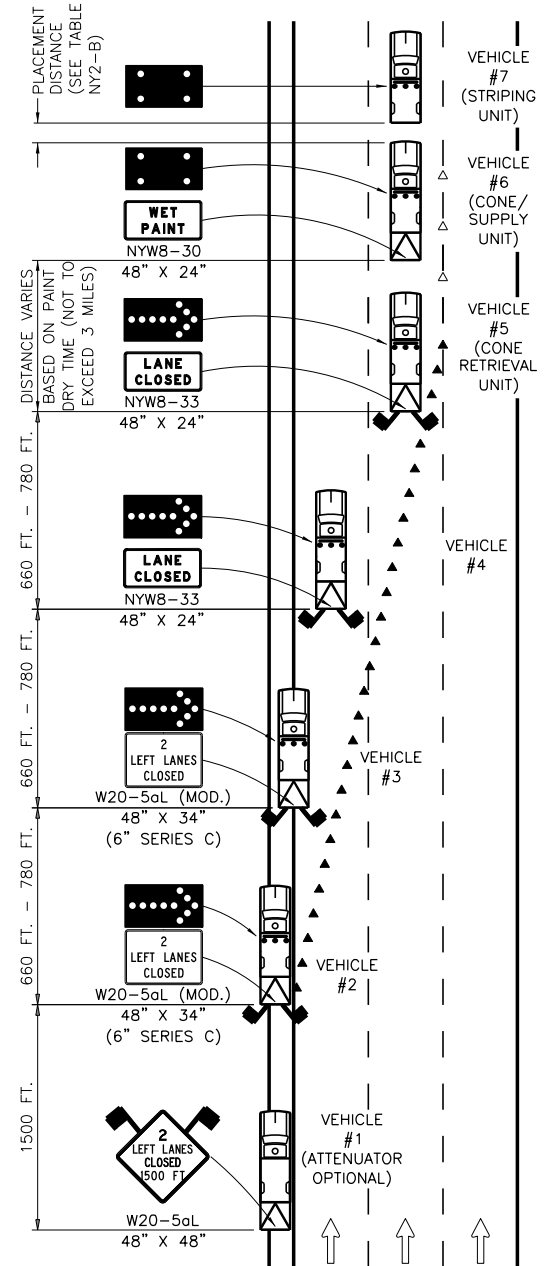

STRIPING OPERATION
LEFT DOUBLE LANE CLOSURE

N.T.S.

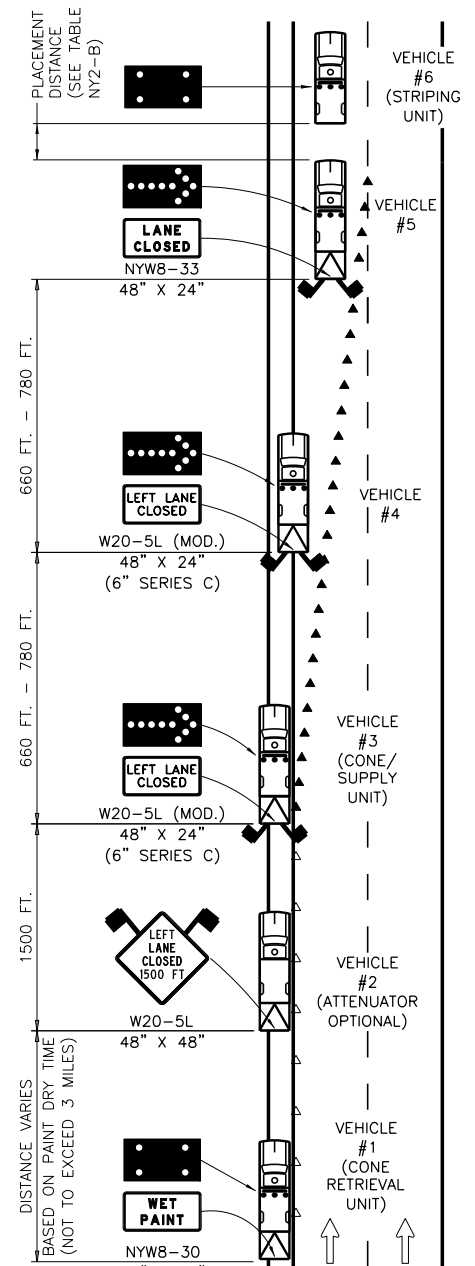

STRIPING OPERATION
(LEFT EDGE LINE ONLY)

N.T.S.


NOTES:

1. THESE PLANS ARE TO BE UTILIZED ONLY WHEN AUTHORIZED BY THE ENGINEER.
2. WHERE THE LEFT LANE IS TO BE CLOSED, VEHICLE #1 AND VEHICLE #2 ARE TO BE LOCATED COMPLETELY ON THE LEFT SHOULDER, VEHICLE #3 STRADDLES THE LEFT SHOULDER AND THE LEFT LANE, AND VEHICLES #4, #5, AND #6 ARE IN THE LEFT LANE.
3. WHERE THE RIGHT LANE IS TO BE CLOSED, VEHICLE #1 AND VEHICLE #2 ARE TO BE LOCATED COMPLETELY ON THE RIGHT SHOULDER, VEHICLE #3 STRADDLES THE RIGHT SHOULDER AND THE RIGHT LANE, AND VEHICLES #4, #5, AND #6 ARE IN THE RIGHT LANE.
4. WHERE THE LEFT TWO LANES ARE TO BE CLOSED, VEHICLE #1 AND VEHICLE #2 ARE TO BE LOCATED COMPLETELY ON THE LEFT SHOULDER, VEHICLE #3 STRADDLES THE LEFT SHOULDER AND THE LEFT LANE, VEHICLE #4 IS IN THE LEFT LANE, AND VEHICLES #5, #6, AND #7 ARE IN THE CENTER LANE.
5. WHERE THE LEFT LANE IS TO BE CLOSED FOR STRIPING THE LEFT EDGE LINE ONLY, VEHICLES #1, #2, AND #3 ARE TO BE LOCATED COMPLETELY ON THE LEFT SHOULDER, VEHICLE #4 STRADDLES THE LEFT SHOULDER AND THE LEFT LANE, AND VEHICLES #5 AND #6 ARE IN THE LEFT LANE.
6. THE STRIPING OPERATION (RIGHT EDGE LINE ONLY) PLAN SHALL BE THE MIRROR IMAGE OF THE STRIPING OPERATION (LEFT EDGE LINE ONLY) PLAN. SUBSTITUTE "RIGHT LANE CLOSED 1500 FT" (W20-5R) SIGN FOR THE "LEFT LANE CLOSED 1500 FT" (W20-5L) SIGN.
7. IF THE CONE/SUPPLY VEHICLE IS NOT EQUIPPED WITH AN ATTENUATOR AND ARROW PANEL, A SHADOW VEHICLE SHALL BE ADDED TO THE PLAN AND BE PLACED BEHIND THE CONE/SUPPLY VEHICLE IN ACCORDANCE WITH TABLE NY2-B ON NYSTA STANDARD SHEET 619-01 - WORK ZONE TRAFFIC CONTROL TABLES AND LEGEND.
8. FOR VEHICLE #1 (VEHICLE #2 FOR "EDGE LINE ONLY" PLAN), A TRUCK-MOUNTED OR TRAILER-MOUNTED PORTABLE VARIABLE MESSAGE SIGN (PVMS) MAY BE USED IN LIEU OF THE SIGN SHOWN. THE PVMS UNIT SHALL BE COMPLETELY ON THE SHOULDER AND SHALL HAVE NO PORTION PROTRUDE OVER THE TRAVEL LANE AT ANY TIME. THE MESSAGE DISPLAYED SHALL BE THE SAME AS THAT SHOWN.
9. IN AREAS WHERE THE WIDTH OF THE LEFT SHOULDER/MEDIAN PREVENTS THE PLACEMENT OF VEHICLES #1 AND #2 (VEHICLES #1, #2, AND #3 FOR 'LEFT EDGE LINE ONLY' PLAN) COMPLETELY ON THE SHOULDER, THE NYSTA STANDARD SHEET 619-23 - MOBILE LANE CLOSURE FOR PAVEMENT STRIPING OPERATIONS (NARROW SHOULDER AREA) SHALL BE USED IN LIEU OF THIS PLAN.

LEGEND


- △ TRAFFIC CONES @ 80 FT. SPACING PLACED ADJACENT TO WET PAINT STRIPE AND REMOVED SUBSEQUENT TO DRYING.
- ▲ TRAFFIC CONES @ 40 FT. SPACING WHEN MOBILE OPERATIONS BECOME TEMPORARILY STATIONARY FOR PERIODS LONGER THAN 15 (FIFTEEN) MINUTES IN DURATION. TRAFFIC CONES ARE TO BE REMOVED UPON RESUMPTION OF MOBILE OPERATION.

		Thruway Authority
U.S. CUSTOMARY STANDARD SHEET		
MOBILE LANE CLOSURE FOR PAVEMENT STRIPING OPERATIONS (DRAWING MLC-PS)		
APPROVED MAY 1, 2019	ISSUED UNDER DB 19-001	
/S/ PATRICK THOMPSON, P.E. DIRECTOR DESIGN SUPPORT SERVICES BUREAU		TA 619-23

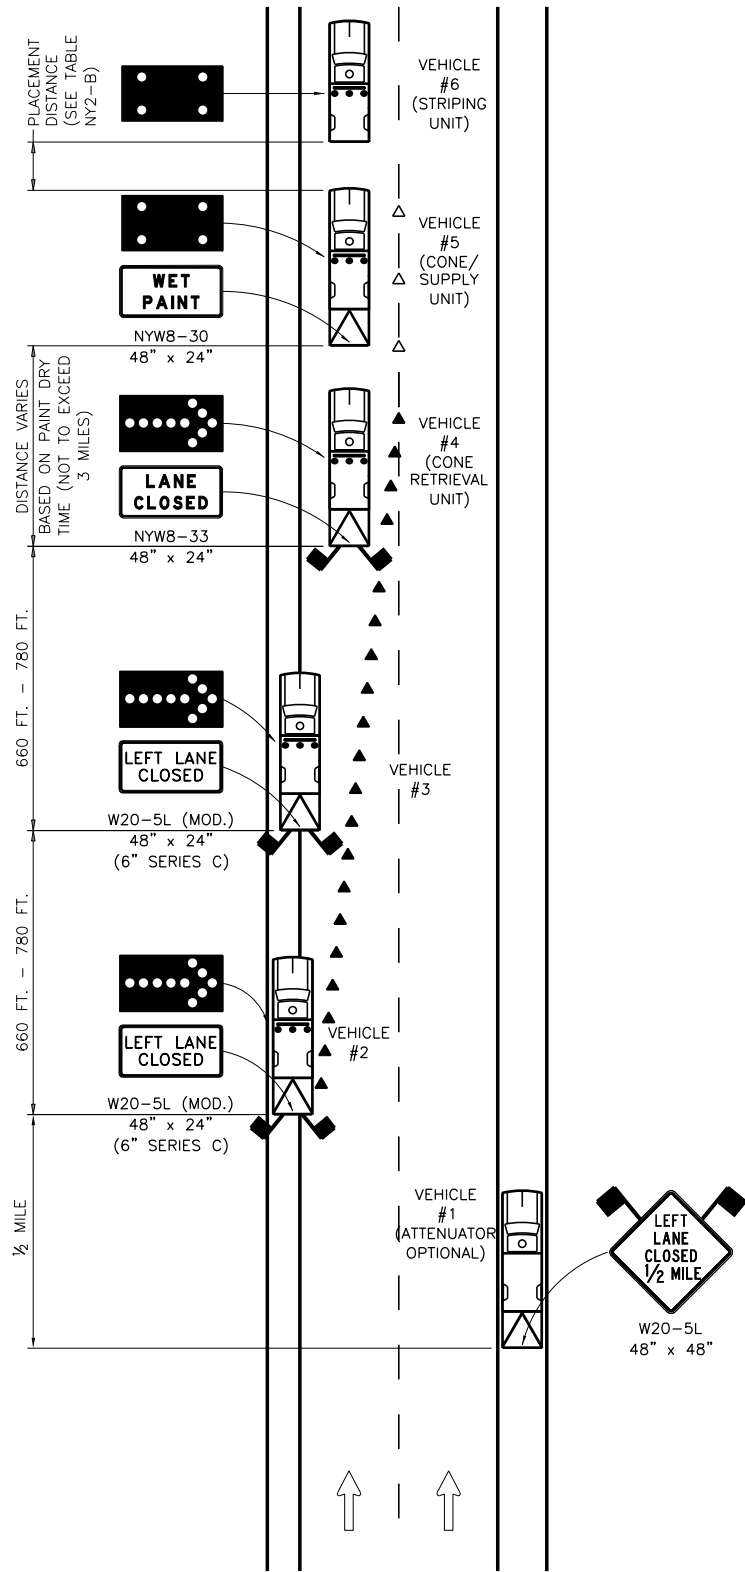

STRIPING OPERATION – SINGLE LANE CLOSURE
IN NARROW SHOULDER AREA

N.T.S.

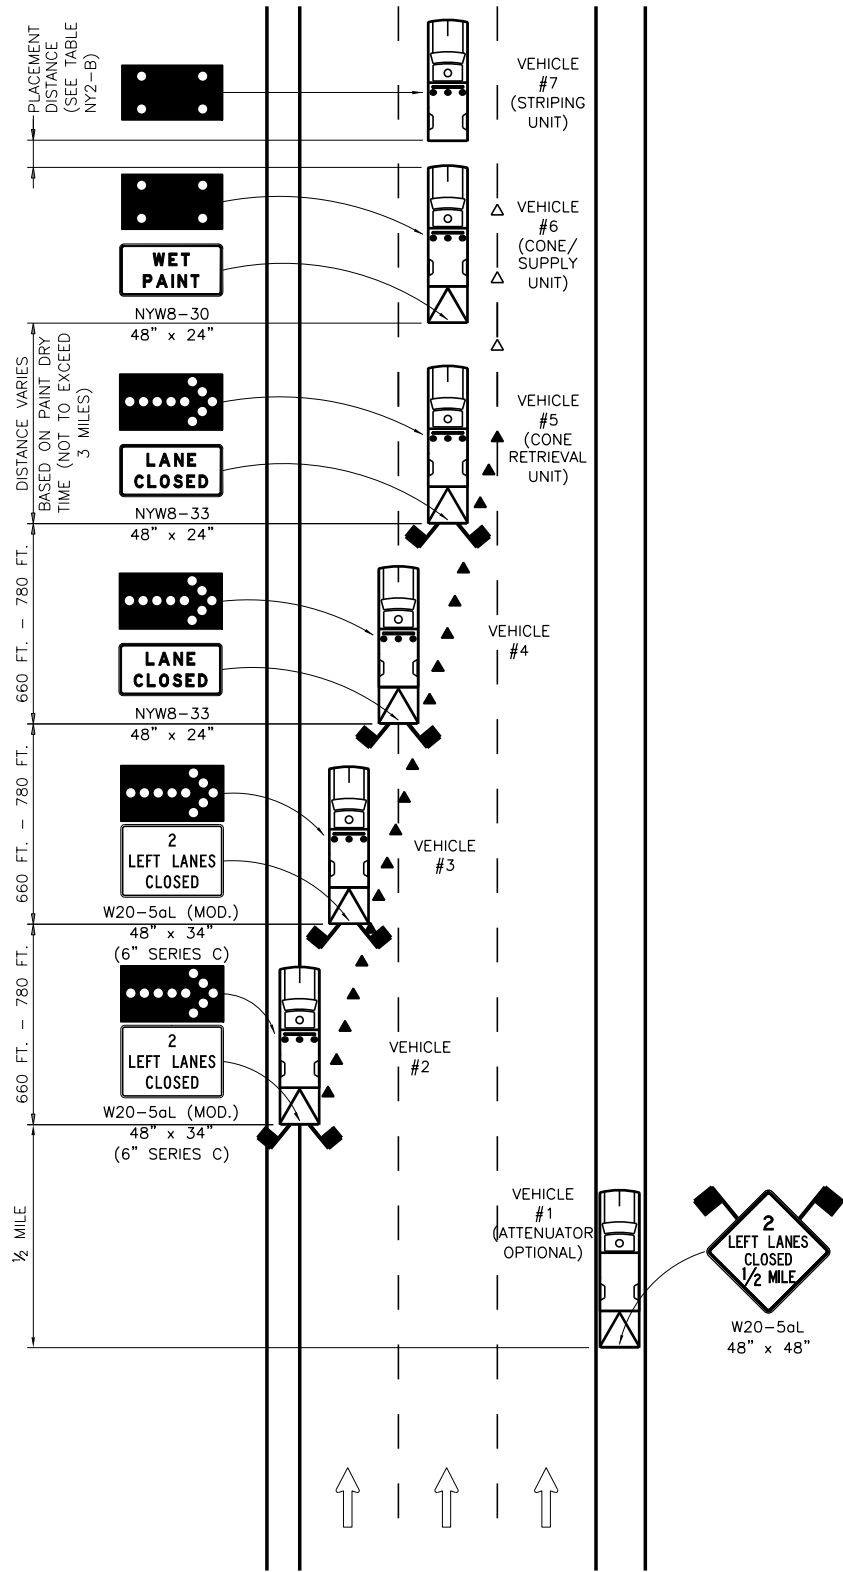

STRIPING OPERATION – DOUBLE LANE CLOSURE
IN NARROW SHOULDER AREA

N.T.S.

GENERAL NOTES:

1. THESE PLANS ARE TO BE UTILIZED ONLY WHEN AUTHORIZED BY THE ENGINEER.
2. IF THE CONE/SUPPLY VEHICLE IS NOT EQUIPPED WITH AN ATTENUATOR AND ARROW PANEL, A SHADOW VEHICLE SHALL BE ADDED TO THE PLAN AND BE PLACED BEHIND THE CONE/SUPPLY VEHICLE IN ACCORDANCE WITH TABLE NY2-B ON NYSTA STANDARD SHEET 619-01 – WORK ZONE TRAFFIC CONTROL TABLES AND LEGEND.
3. FOR VEHICLE #1, A TRUCK-MOUNTED OR TRAILER-MOUNTED PORTABLE VARIABLE MESSAGE SIGN (PVMS) MAY BE USED IN LIEU OF THE SIGN SHOWN. THE PVMS UNIT SHALL BE COMPLETELY ON THE SHOULDER AND SHALL HAVE NO PORTION PROTRUDE OVER THE TRAVEL LANE AT ANY TIME. THE MESSAGE DISPLAYED SHALL BE THE SAME AS THAT SHOWN.

SINGLE LANE CLOSURE NOTES:

1. THE PLAN SHOWN IS FOR A STRIPING OPERATION INVOLVING A LEFT SINGLE LANE CLOSURE IN AN AREA WHERE THE USABLE LEFT SHOULDER/MEDIAN WIDTH IS LESS THAN 8 FEET.
2. WHERE THE LEFT LANE IS TO BE CLOSED, VEHICLE #1 IS TO BE LOCATED COMPLETELY ON THE RIGHT SHOULDER, VEHICLE #2 IS AS FAR LEFT ON THE LEFT SHOULDER AS CONDITIONS PERMIT, VEHICLE #3 STRADDLES THE LEFT SHOULDER AND THE LEFT LANE, AND VEHICLES #4, #5, AND #6 ARE IN THE LEFT LANE.
3. IN AREAS WHERE THERE IS LITTLE TO NO LEFT SHOULDER/MEDIAN WIDTH, VEHICLE #2 AND VEHICLE #3 SHALL BE IN THE LEFT LANE.

DOUBLE LANE CLOSURE NOTES:

1. THE PLAN SHOWN IS FOR A STRIPING OPERATION INVOLVING A LEFT DOUBLE LANE CLOSURE IN AN AREA WHERE THE USABLE LEFT SHOULDER/MEDIAN WIDTH IS LESS THAN 8 FEET.
2. WHERE THE LEFT TWO LANES ARE TO BE CLOSED, VEHICLE #1 IS TO BE LOCATED COMPLETELY ON THE RIGHT SHOULDER, VEHICLE #2 STRADDLES THE LEFT SHOULDER AND THE LEFT LANE, VEHICLE #3 IS IN THE LEFT LANE, VEHICLE #4 STRADDLES THE LEFT LANE AND THE CENTER LANE, AND VEHICLES #5, #6, AND #7 ARE IN THE CENTER LANE.
3. IN AREAS WHERE THERE IS LITTLE TO NO LEFT SHOULDER/MEDIAN WIDTH, VEHICLE #2 SHALL BE IN THE LEFT LANE.

LEGEND

- △ TRAFFIC CONES @ 80 FT. SPACING
PLACED ADJACENT TO WET PAINT STRIPE
AND REMOVED SUBSEQUENT TO DRYING.
- ▲ TRAFFIC CONES @ 40 FT. SPACING WHEN
MOBILE OPERATIONS BECOME TEMPORARILY
STATIONARY FOR PERIODS LONGER THAN
15 (FIFTEEN) MINUTES IN DURATION.
TRAFFIC CONES ARE TO BE REMOVED
UPON RESUMPTION OF MOBILE OPERATION.



**Thruway
Authority**

U.S. CUSTOMARY STANDARD SHEET

**MOBILE LANE CLOSURE FOR
PAVEMENT STRIPING OPERATIONS
--NARROW SHOULDER AREA--
(DRAWING MLC-PS-NS)**

APPROVED MAY 1, 2019

ISSUED UNDER DB 19-001

/S/ PATRICK THOMPSON, P.E.
DIRECTOR DESIGN SUPPORT
SERVICES BUREAU

TA 619-24

PROCEDURE A:

MAINLINE (RIGHT EDGE) STRIPING AT DECELERATION AND ACCELERATION LANES

1. APPROACH THE DECELERATION LANE USING NYSTA STANDARD SHEET 619-22 - MOBILE LANE CLOSURE FOR PAVEMENT STRIPING OPERATIONS (RIGHT EDGE LINE ONLY).
2. WHEN THE STRIPING UNIT, VEHICLE #6, REACHES THE BEGINNING OF THE DECELERATION LANE, ALL UNITS SHALL COME TO A COMPLETE STOP UNTIL THE STATE POLICE IMPLEMENT THE ROLLING BLOCK BARRICADE.
3. WHEN ALL TRAFFIC HAS CLEARED BETWEEN THE STATE POLICE AND THE STRIPING UNIT, VEHICLES #3, #4, #5, AND #6 MAY THEN PROCEED ACROSS THE DECELERATION LANE AND STRIPE THE DOTTED LANE LINE AT THE EXIT RAMP AND THE MAINLINE SIDE OF THE GORE. THE STRIPING OPERATION MAY THEN CONTINUE ALONG THE RIGHT EDGE LINE.
4. WHEN VEHICLES #3, #4, #5, AND #6 ARE COMPLETELY ACROSS THE DECELERATION LANE AND EXIT RAMP, THE STATE POLICE SHALL RELEASE TRAFFIC AND, ALONG WITH VEHICLE #7, PROCEED TO THE BEGINNING OF THE ENTRANCE RAMP WHERE TRAFFIC SHALL BE STOPPED.
5. WHEN VEHICLE #6 REACHES THE GORE OF THE ACCELERATION LANE, ALL UNITS SHALL COME TO A COMPLETE STOP UNTIL ALL ENTRANCE RAMP TRAFFIC HAS CLEARED IN FRONT OF THE STATE POLICE. VEHICLES #3, #4, #5, AND #6 MAY THEN STRIPE THE MAINLINE SIDE OF THE GORE AND THE DOTTED LANE LINE AT THE ENTRANCE RAMP.
6. WHEN VEHICLES #3, #4, #5, AND #6 ARE COMPLETELY ACROSS THE ACCELERATION LANE, THE STATE POLICE SHALL RELEASE TRAFFIC.
7. STRIPING OPERATIONS SHALL THEN RESUME ALONG THE RIGHT EDGE LINE UNTIL THE NEXT INTERCHANGE, SERVICE AREA, OR PARKING AREA IS REACHED. THE ABOVE PROCEDURE SHALL THEN BE REPEATED.

GENERAL NOTES:

1. THESE PLANS ARE TO BE UTILIZED ONLY WHEN AUTHORIZED BY THE ENGINEER.
2. THIS SHEET SHALL BE USED IN CONJUNCTION WITH THE DETAILS AND NOTES FOUND ON NYSTA STANDARD SHEET 619-22 - MOBILE LANE CLOSURE FOR PAVEMENT STRIPING OPERATIONS.
3. THE CONTRACTOR SHALL PROVIDE ALL VEHICLES AND SIGNS SHOWN. STATE POLICE ASSISTANCE IS REQUIRED FOR THE EXECUTION OF THE ROLLING BLOCK BARRICADE.
4. THE PROCEDURE FOR ESTABLISHING A TRAFFIC SLOWDOWN CAN BE FOUND IN THE TA ADDENDUM IN THE CONTRACT DOCUMENTS.
5. VEHICLE #2 SHALL MAINTAIN ITS DISTANCE FROM VEHICLE #3 AT ALL TIMES WITHOUT BLOCKING THE RAMPS.


PROCEDURE B:

RIGHT AND LEFT EDGE LINE STRIPING ON EXIT AND ENTRANCE RAMPS

1. APPROACH THE DECELERATION LANE USING NYSTA STANDARD SHEET 619-22 - MOBILE LANE CLOSURE FOR PAVEMENT STRIPING OPERATIONS (RIGHT EDGE LINE ONLY).
2. WHEN THE STRIPING UNIT, VEHICLE #6, REACHES THE BEGINNING OF THE DECELERATION LANE, ALL UNITS SHALL COME TO A COMPLETE STOP UNTIL THE STATE POLICE IMPLEMENT THE ROLLING BLOCK BARRICADE.
3. WHEN ALL TRAFFIC HAS CLEARED BETWEEN THE STATE POLICE AND THE STRIPING UNIT, VEHICLE #6 SHALL PROCEED ALONG THE DECELERATION LANE AND EXIT RAMP WHILE STRIPING THE RIGHT AND/OR LEFT EDGE LINES. UPON COMPLETION OF THE DECELERATION LANE AND EXIT RAMP STRIPING, VEHICLE #6 SHALL PROCEED TO THE BEGINNING OF ENTRANCE RAMP AND PARK ON THE RIGHT SHOULDER. VEHICLES #3, #4, AND #5 SHALL PROCEED ACROSS THE DECELERATION LANE AND EXIT RAMP TO THE GORE OF THE ACCELERATION LANE AND COME TO A COMPLETE STOP.
4. THE STATE POLICE SHALL THEN RELEASE TRAFFIC AND, ALONG WITH VEHICLE #7, PROCEED TO THE BEGINNING OF THE ENTRANCE RAMP AND PARK BEHIND VEHICLE #6 ON THE RIGHT SHOULDER.
5. THE STATE POLICE SHALL THEN STOP TRAFFIC FROM ENTERING THE RAMP, AND VEHICLE #6 SHALL PROCEED TO STRIPE THE RIGHT AND/OR LEFT EDGE LINES ON THE ENTRANCE RAMP AND ACCELERATION LANE.
6. UPON COMPLETION OF THE ENTRANCE RAMP AND ACCELERATION LANE STRIPING, VEHICLES #3, #4, #5, AND #6 SHALL CLOSE THE RIGHT LANE AND PROCEED PAST THE ACCELERATION LANE. AT THIS TIME, THE STATE POLICE SHALL RELEASE TRAFFIC ON THE RAMP.


LEGEND

△ TRAFFIC CONES @ 80 FT. SPACING PLACED ADJACENT TO WET PAINT STRIPE AND REMOVED SUBSEQUENT TO DRYING.

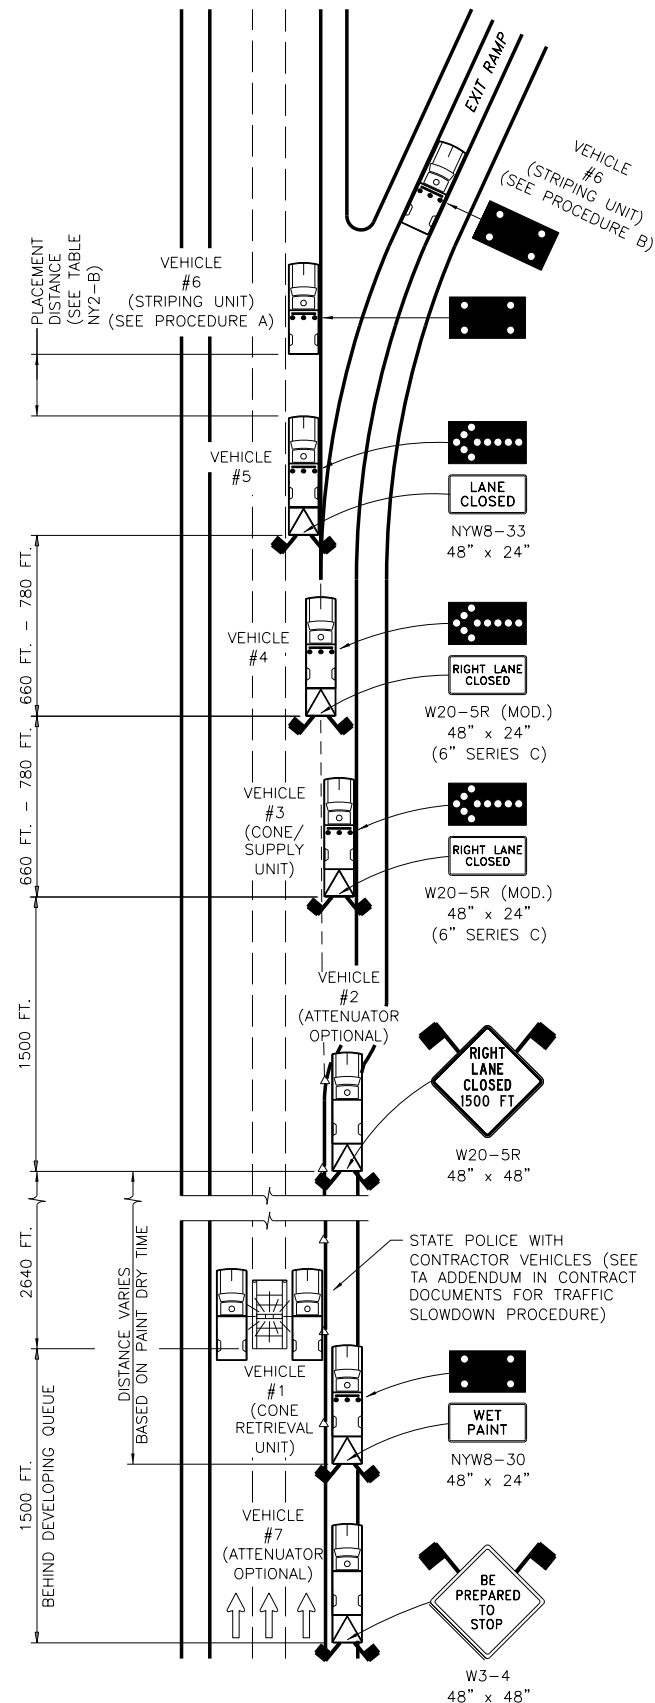

STRIPING OPERATION
TYPICAL DECELERATION LANE

N.T.S.

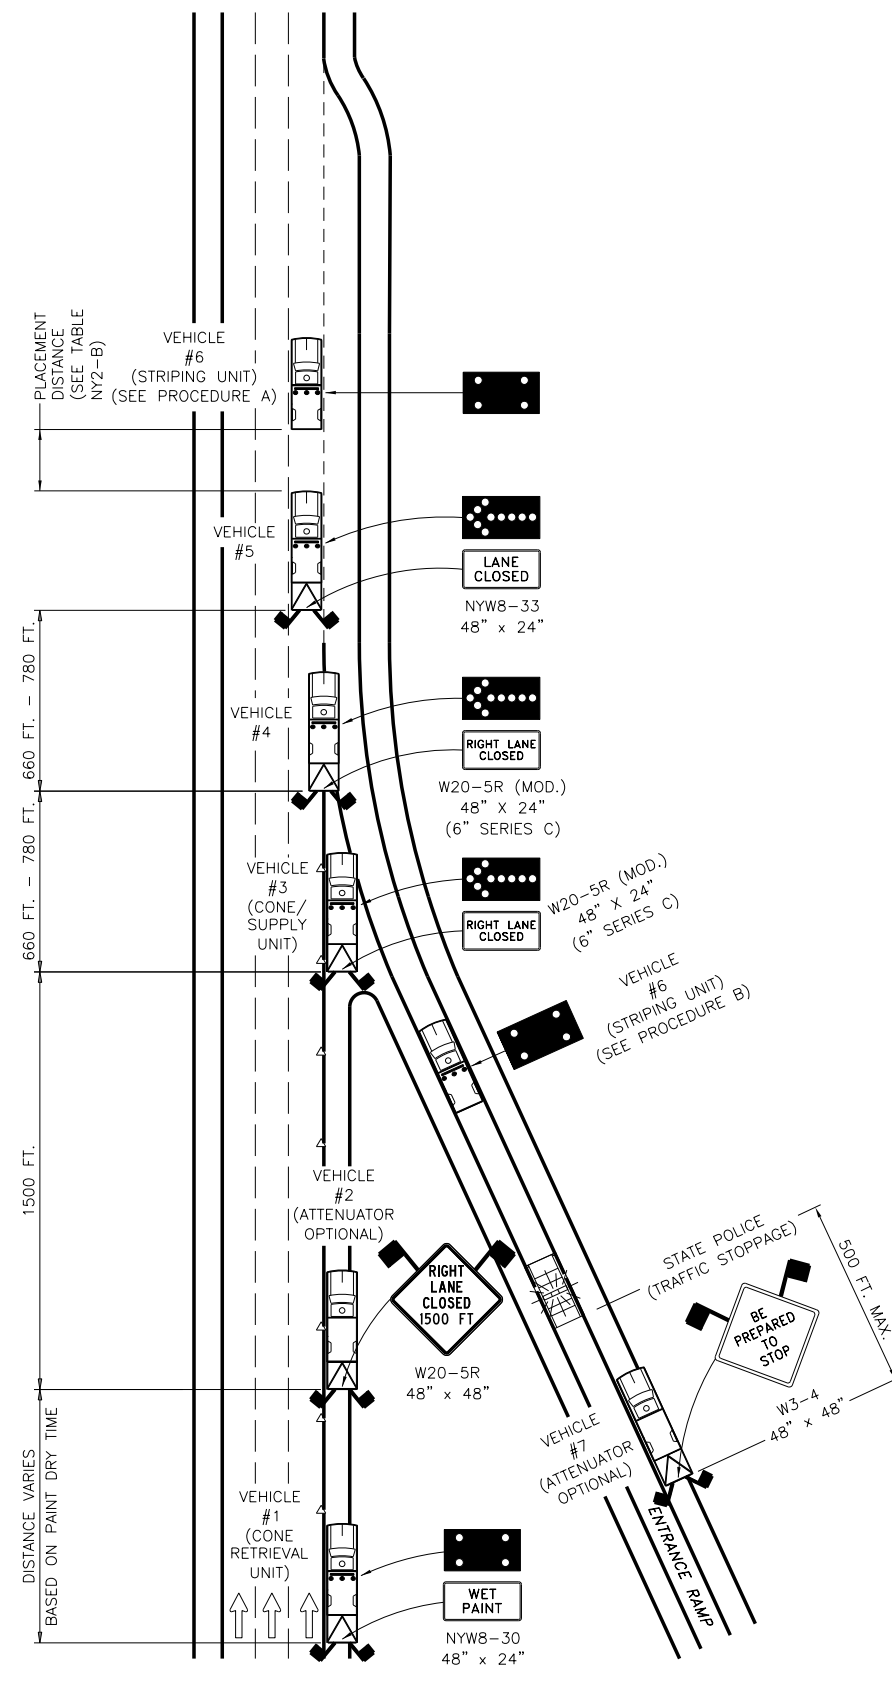

STRIPING OPERATION
TYPICAL ACCELERATION LANE

N.T.S.



**Thruway
Authority**

U.S. CUSTOMARY STANDARD SHEET



**WORK ZONE TRAFFIC CONTROL FOR PAVEMENT
STRIPING OPERATIONS AT INTERCHANGES,
SERVICE AREAS, AND PARKING AREAS
(DRAWING INT-PS)**

APPROVED MAY 1, 2019

ISSUED UNDER DB 19-001



/S/ PATRICK THOMPSON, P.E.
DIRECTOR DESIGN SUPPORT
SERVICES BUREAU


TA 619-25

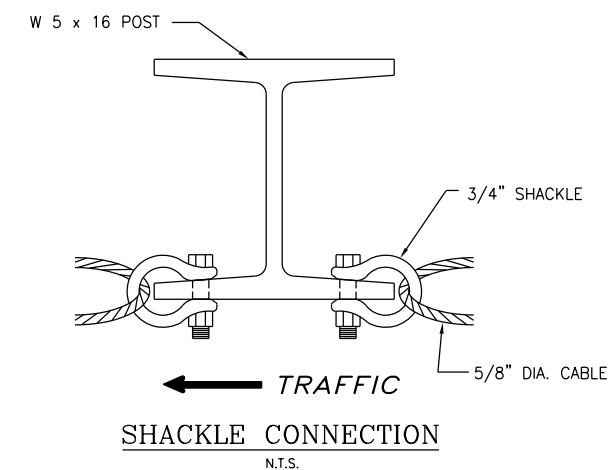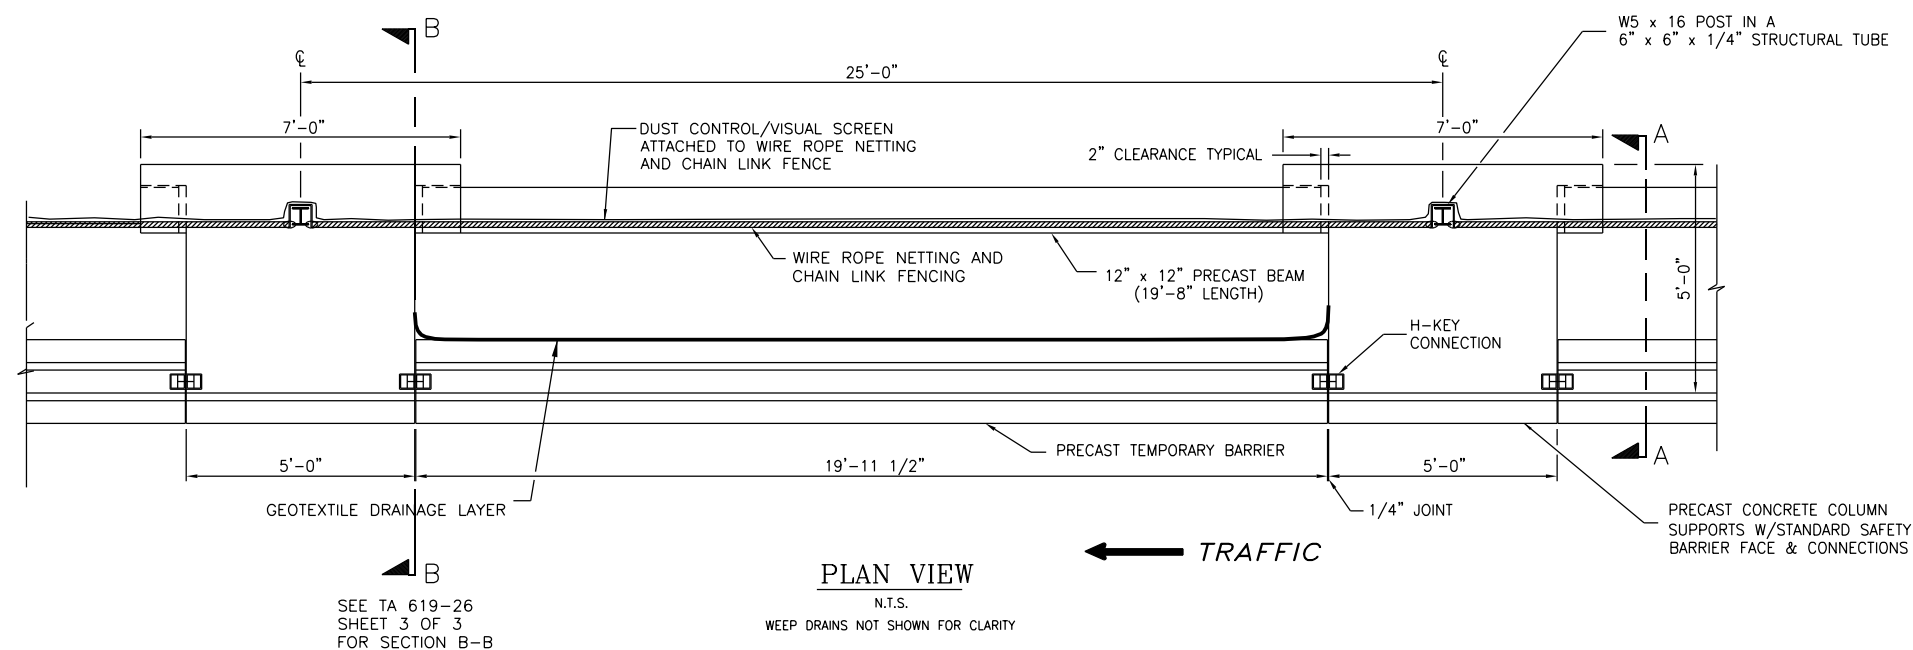


- NOTES:

1. ALL DIMENSIONS ARE SHOWN IN INCHES UNLESS OTHERWISE NOTED.
2. PRECAST UNITS SHALL NOT BE MORTARED OR PINNED IN PLACE.
3.
ALL COMPONENTS OF THE TEMPORARY ROCK CATCHMENT BARRIER, INCLUDING BUT NOT LIMITED TO, PRECAST TEMPORARY BARRIER, PRECAST COLUMN SUPPORT ANCHOR BLOCK, PRECAST BEAMS, STEEL COLUMN, WIRE ROPE NET, CHAIN LINK FENCE, DUST CONTROL/VISUAL SCREEN, WIRE ROPE, WEEP DRAINS, GEOTEXTILE, CONNECTING HARDWARE, ETC. SHALL BE FURNISHED AND INSTALLED UNDER ITEM 619.17250025.
4. DUST CONTROL/VISUAL SCREEN SHALL MEET THE REQUIREMENTS OF GEOTEXTILE DRAINAGE SECTION 737-01.

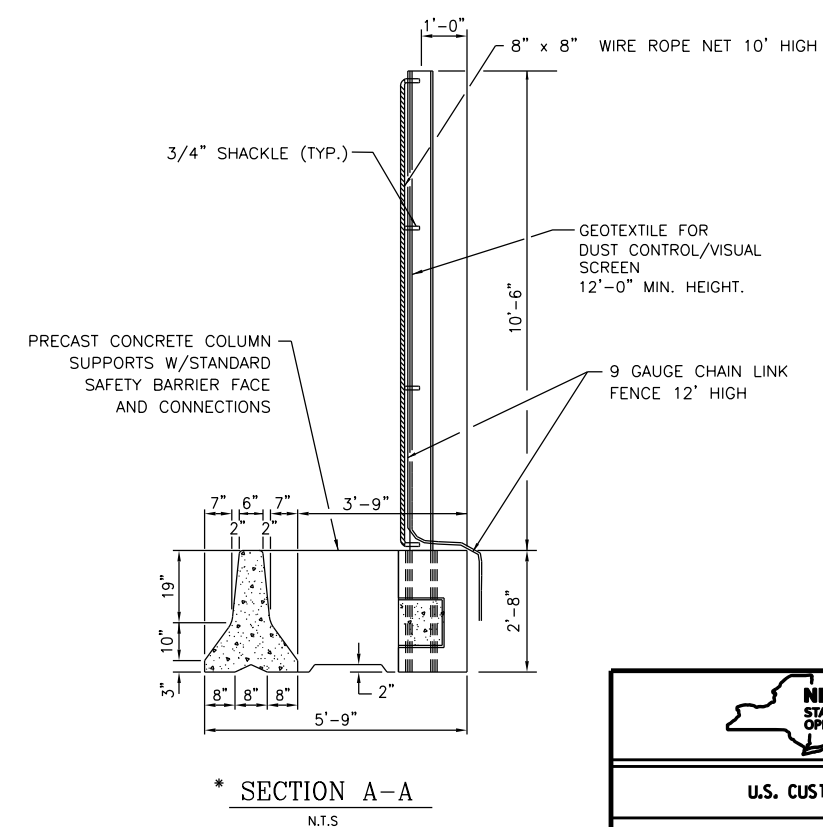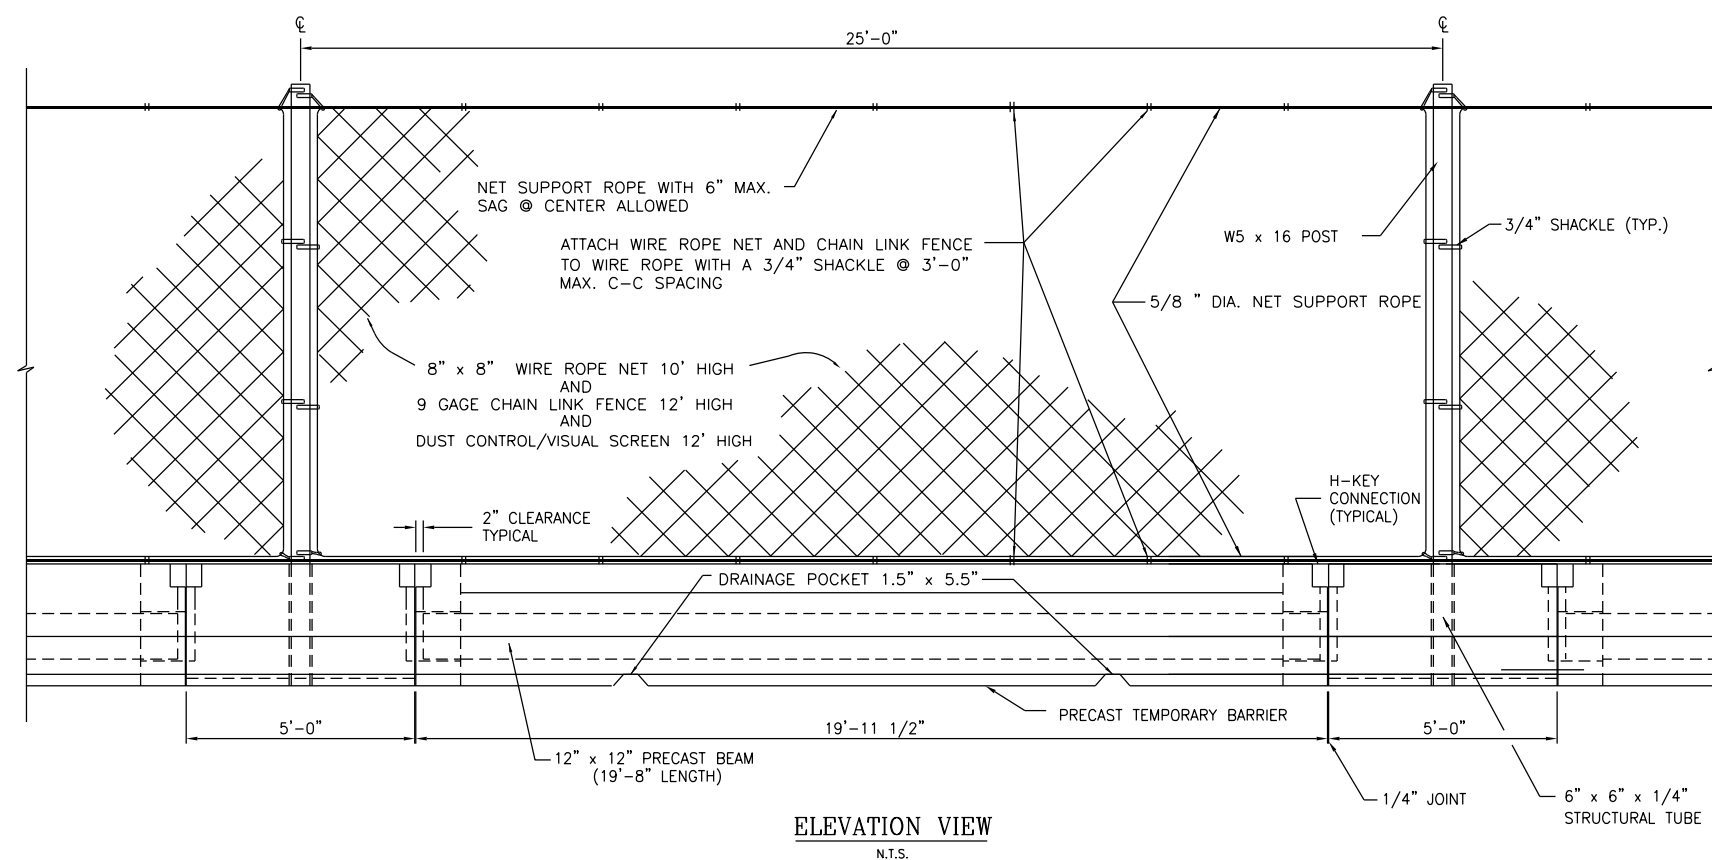


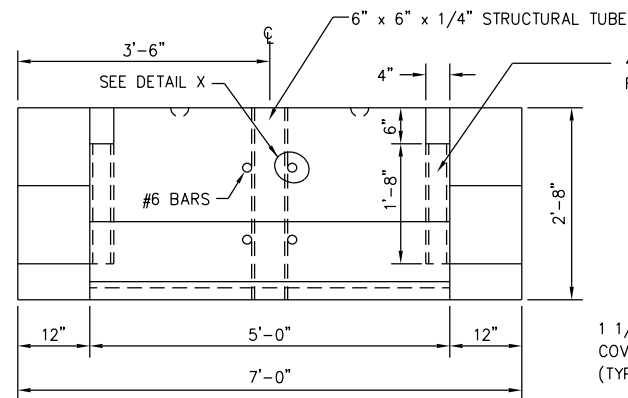


COLUMN SUPPORT
FRONT ELEVATION VIEW
N.T.S.

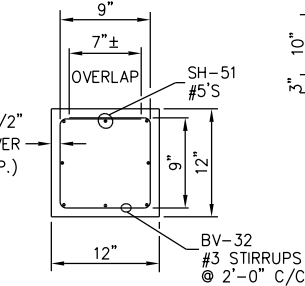


SECTION E-E
N.T.S.

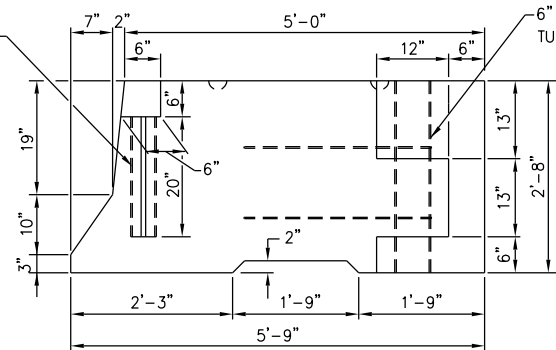


COLUMN SUPPORT
SIDE ELEVATION VIEW
N.T.S.

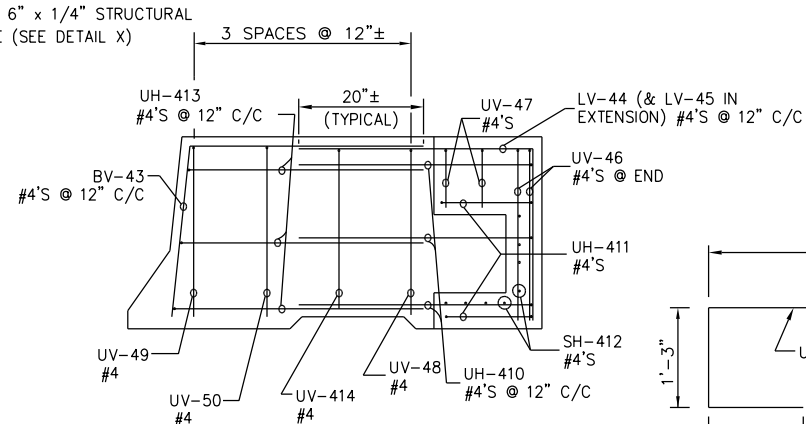


COLUMN SUPPORT
REINFORCEMENT DETAIL

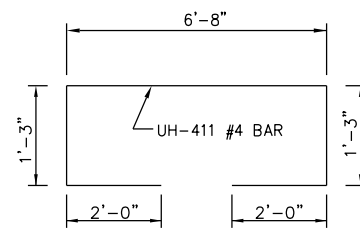


DETAIL C
N.T.S.

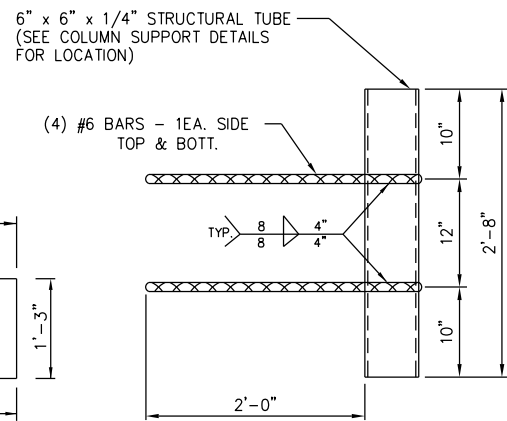


DETAIL X
N.T.S.

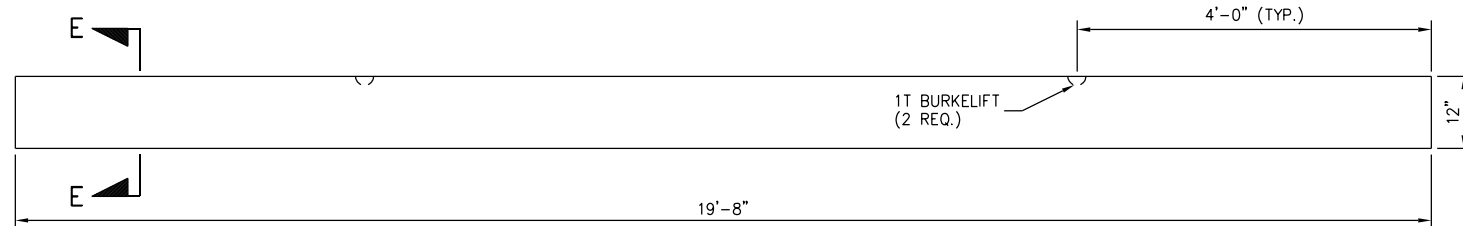


BEAM
ELEVATION VIEW
N.T.S.

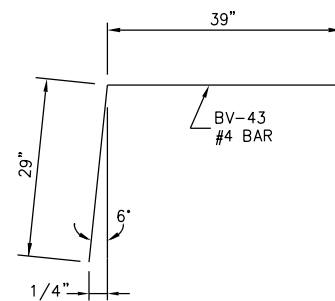

DETAIL B
N.T.S.

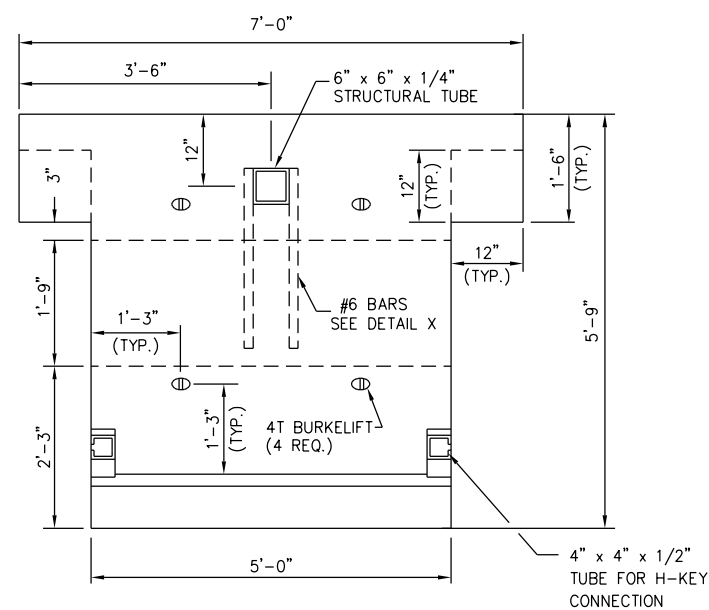

COLUMN SUPPORT
PLAN VIEW
N.T.S.

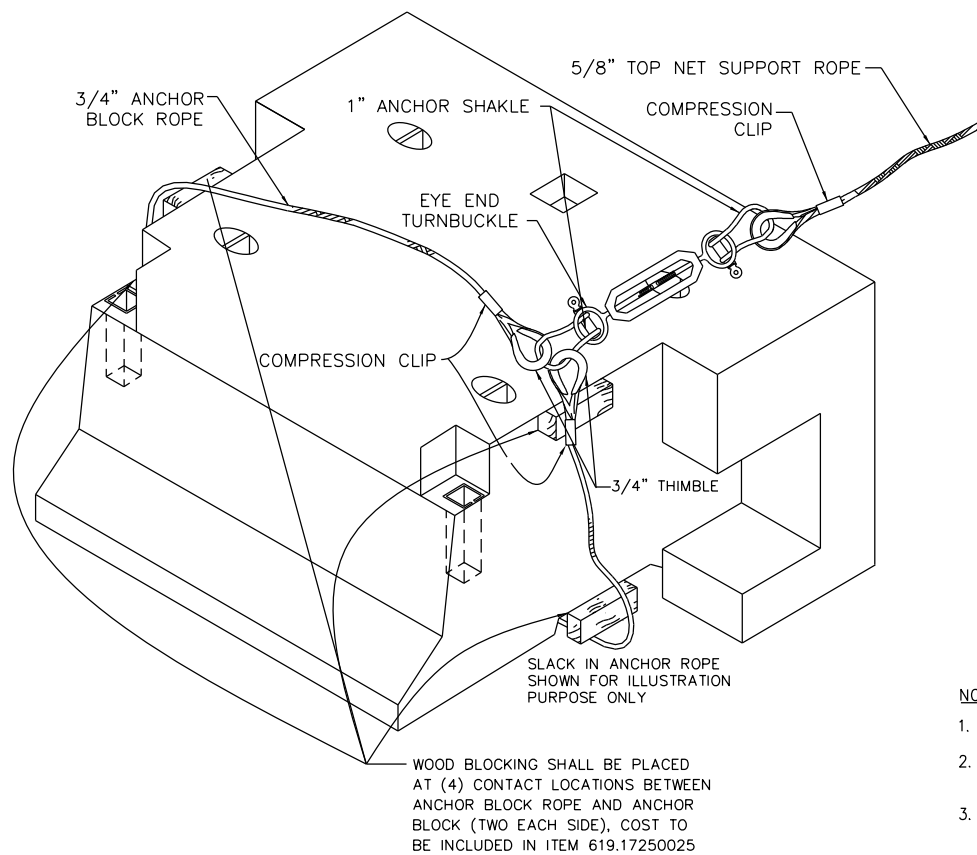


COLUMN SUPPORT ANCHOR BLOCK
DETAIL "A"
N.T.S.

BAR LIST						
BAR MK. NO.	SIZE	TYPE	LENGTH	# REQ.	DIMENSIONS	LOCATION
SH-51	5	STRAIGHT	19'-5"	8	---	HORIZONTAL IN BEAM
BV-32	3	STIRRUP	3'-7"	11	SEE SECT. E-E	VERTICAL STIRRUPS-B
BV-43	4	BENT	5'-8"	6	SEE DETAIL B	VERTICAL @ FACE
LV-44	4	L-BAR	5'-8"	6	2'-5" X 3'-3"	VERTICAL @ BACK
LV-45	4	L-BAR	3'-8"	2	2'-5" X 1'-3"	VERTICAL @ BACK
UV-46	4	U-BAR	11'-7"	2	2'-5" X 6'-9" X 2'-5"	VERTICAL @ TOP
UV-47	4	U-BAR	8'-4"	2	9-1/2" X 6'-9" X 9-1/2"	VERTICAL @ TOP
UV-48	4	U-BAR	9'-3"	1	2'-3" X 4'-9" X 2'-3"	VERTICAL @ TOP
UV-49	4	U-BAR	8'-11"	1	2'-5" X 4'-1" X 2'-5"	VERTICAL @ TOP
UV-50	4	U-BAR	9'-7"	1	2'-5" X 4'-9" X 2'-5"	VERTICAL @ TOP
UH-410	4	U-BAR	11'-3"	3	3'-3" X 4'-9" X 3'-3"	HORIZONTAL @ BACK
UH-411	4	U-BAR	13'-3"	2	SEE DETAIL "C"	HORIZONTAL @ BACK
SH-412	4	STRAIGHT	6'-9"	8	-----	AROUND NOTCH
UH-413	4	U-BAR	10'-7"	3	3'-3" X 4'-1" X 3'-3"	HORIZONTAL @ FACE
UV-414	4	U-BAR	9'-3"	1	2'-3" X 4'-9" X 2'-3"	VERTICAL @ TOP


NOTES:

- ALL DIMENSIONS ARE SHOWN IN INCHES UNLESS OTHERWISE NOTED.
- FOR SUBSTITUTION OF COMPRESSION CLIPS SEE TA 619-26 SHEET 3 OF 3 FOR DETAILS "AA" AND "BB".
- ALL REINFORCEMENT SHALL HAVE A MINIMUM COVER OF 1 1/2".

 NEW YORK STATE OF OPPORTUNITY.	Thruway Authority
U.S. CUSTOMARY STANDARD SHEET	
TEMPORARY ROCK CATCHMENT BARRIER SHEET 2 OF 3	
APPROVED SEPTEMBER 1, 2020	ISSUED UNDER DB 20-002
/S/ PATRICK THOMPSON, P.E. DIRECTOR DESIGN SUPPORT SERVICES BUREAU	TA 619-26

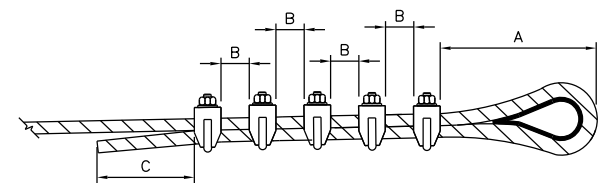


WIRE ROPE DETAIL AA
WIRE ROPE LOOP
N.T.S.

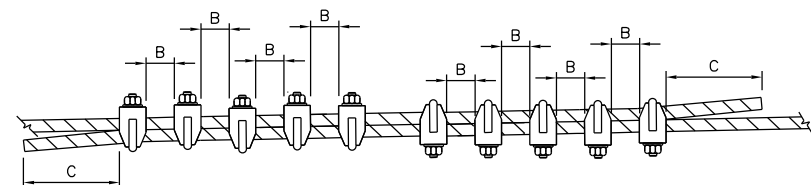

WIRE ROPE DETAIL BB
WIRE ROPE SPLICING
N.T.S.

ROPE DIAMETER	WIRE ROPE CLIP SIZE	WIRE ROPE CLIP QUANTITY (A) (B)		A IN	B IN	C IN	TORQUE REQUIRED FT-LBS
3/8"	3/8"	2	4	5"	2"	3"	40
5/8"	5/8"	4	8	9"	4"	6"	127
3/4"	3/4"	5	10	11"	5"	6"	173

- NOTES:
- 9 GAUGE GALVANIZED CHAIN LINK FENCE BY 12' HIGH TO BE CONNECTED TO WIRE ROPE SAFETY NET WITH 3/4" SHACKLES.
 - SEE TA 619-26 SHEET 2 OF 3 FOR DETAIL "A".
 - IF THE SLOPE OF THE ADJACENT TRAVEL LANE WILL CAUSE STORM WATER RUNOFF TO BE DIRECTED TOWARDS THE TEMPORARY ROCK CATCHMENT BARRIER, THE WEEP HOLE DRAINS SHALL BE INCLUDED TO ALLOW WATER TO DRAIN THROUGH THE SAND CUSHION.
 - ALL DIMENSIONS ARE SHOWN IN INCHES UNLESS OTHERWISE NOTED.

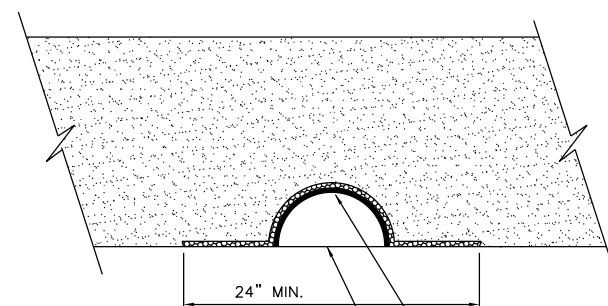


NOTE:
ONE BARRIER DRAIN REQUIRED PER WEEP HOLE (2 WEEPS REQUIRED PER BARRIER TYP.)


4"Ø SCHED. 40 PVC CONDUIT SAWN IN HALF

EXISTING GROUND SURFACE

SECTION C-C
BARRIER WEEP HOLE DRAIN DETAIL
N.T.S.

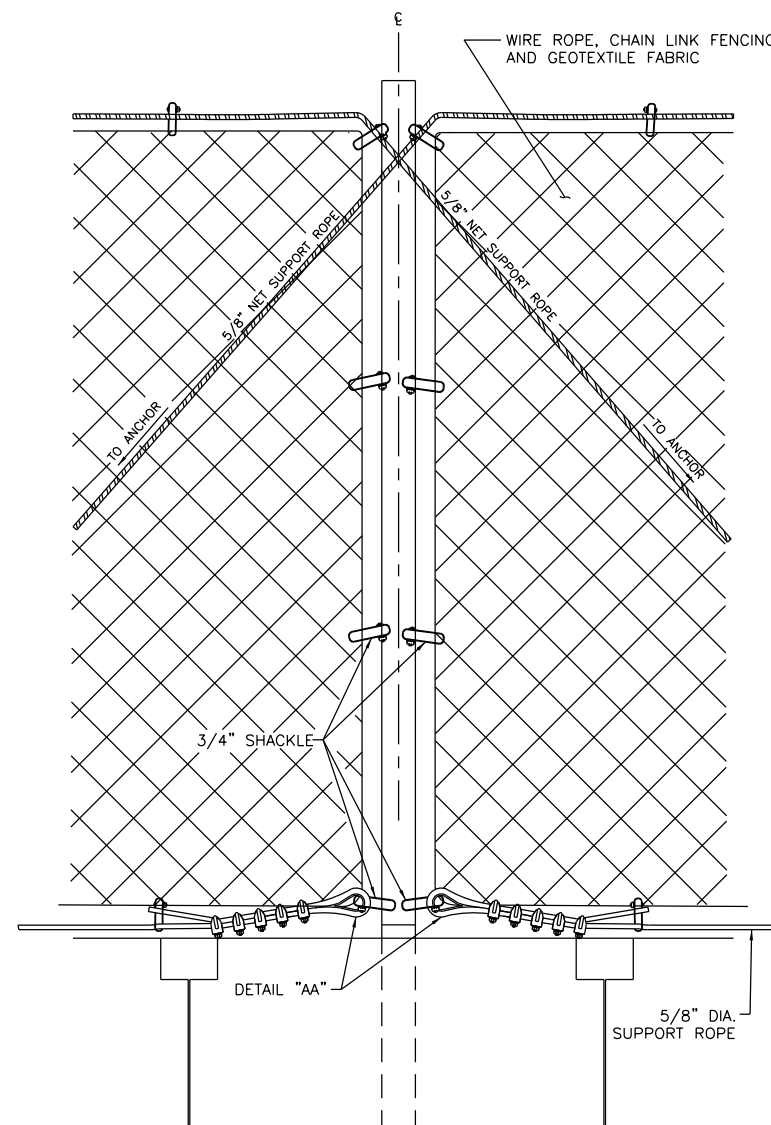


DETAIL "L"
N.T.S.

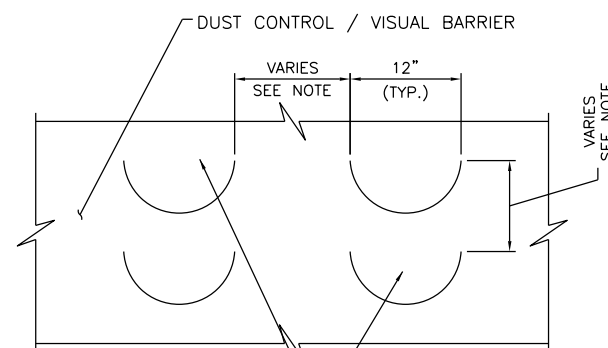


SEMI - CIRCLE VENT FLAP CUT INTO DUST CONTROL/VISUAL BARRIER

NOTE:
THE CONTRACTOR SHALL DETERMINE THE REQUIRED NUMBER OF VENT FLAPS AND PLACEMENT TO PREVENT TEARING THE GEOTEXTILE MATERIAL.

VENT FLAP DETAIL
DUST CONTROL VISUAL BARRIER
N.T.S.

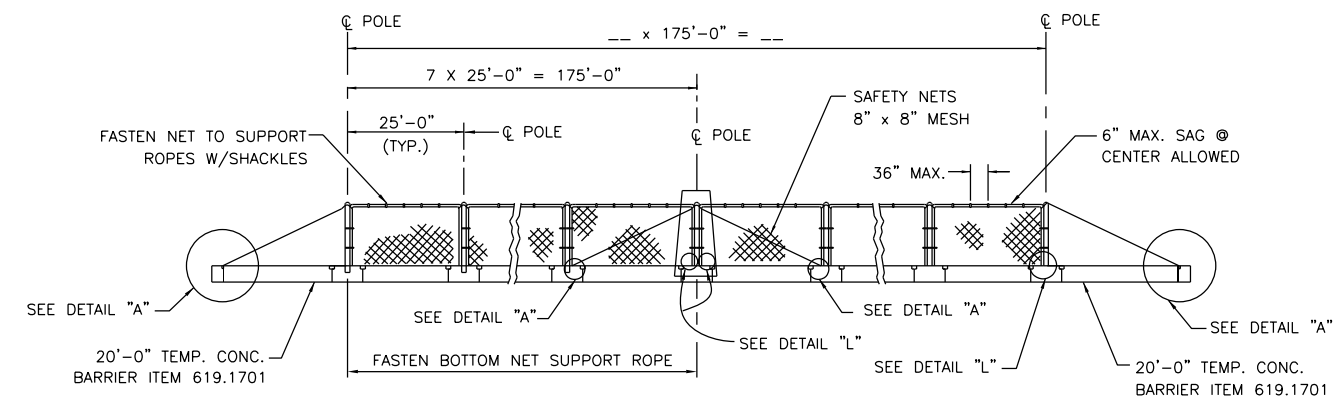


ELEVATION VIEW
N.T.S.

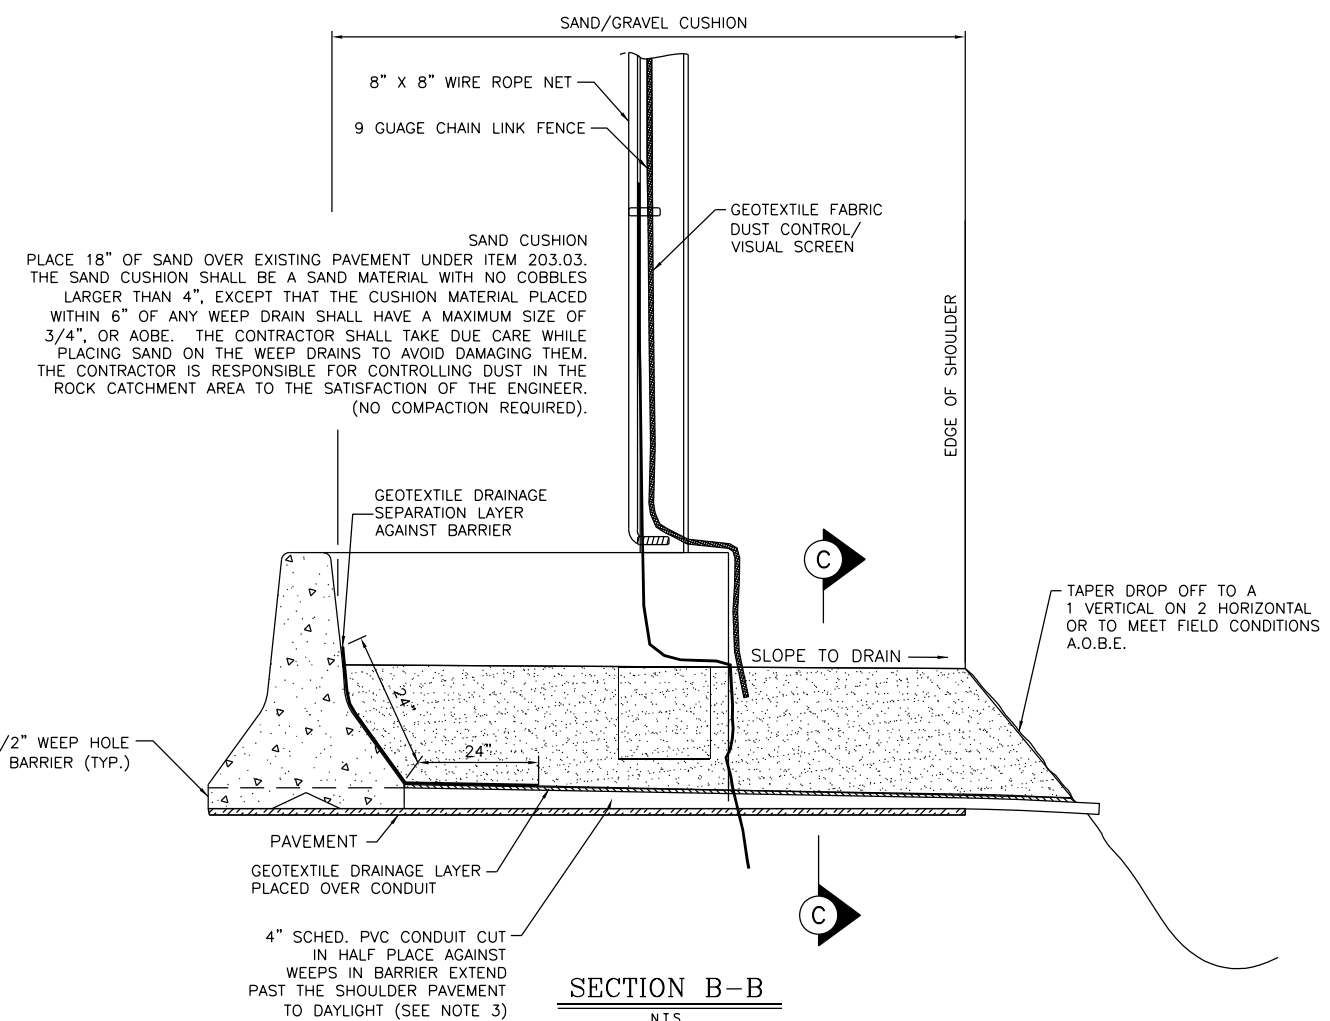

SECTION B-B
N.T.S.

	Thruway Authority
U.S. CUSTOMARY STANDARD SHEET	
TEMPORARY ROCK CATCHMENT BARRIER SHEET 3 OF 3	
APPROVED SEPTEMBER 1, 2020 /S/ PATRICK THOMPSON, P.E. DIRECTOR DESIGN SUPPORT SERVICES BUREAU	ISSUED UNDER DB 20-002 TA 619-26

1:40

 

Dimensions are in inches tenths



NEW YORK
STATE OF
OPPORTUNITY.

SYMBOL	ROT	X	Y	WID	HT
AR Type D	0	27.5	46	10	15

LETTER POSITIONS (X)	LENGTH	SERIES/SIZE
----------------------	--------	-------------

```
FILE NAME = DCMSSYTIME0123456
DATE/TIME = DCMSSYTIME0123456
USER = DCMSSYTIME0123456
```



WZU-1 (MOD)
(48" x 48")


LEGEND

- | | |
|---|----------------------|
|  | DIRECTION OF TRAFFIC |
|  | TEMPORARY SIGN |
|  | CONSTRUCTION
FLAG |


NOTES:

1. THE PLAN SHOWN ABOVE REPRESENTS A GENERIC OVERHEAD GANTRY INSTALLATION AND WILL VARY FROM SITE TO SITE.
2. W20-1 (MOD) SIGNS SHALL BE INSTALLED WITHIN THE PROJECT LIMITS WHEN:
 - ANY COMPONENTS OF EQUIPMENT WILL BE OPERATING ABOVE 14'6" IN ELEVATION AND WITHIN 100 LINEAR FEET OF A GANTRY.
 - THE PROJECT ENGINEER DETERMINES THAT THE CONTRACTOR'S MEANS AND METHODS OF WORK NECESSITATE USE OF THE W20-1 (MOD.) SIGNS.
 - PAVEMENT REPAIR/RESURFACING/RECONSTRUCTION WORK IS SPECIFIED AS PART OF THE CONTRACT WORK.


 NEW YORK STATE OF OPPORTUNITY.	Thruway Authority
U.S. CUSTOMARY STANDARD SHEET	
WORKZONE OVERHEAD GANTRY SIGNING	
APPROVED JUNE 1, 2022 <u>/S/ PATRICK THOMPSON, P.E.</u> DIRECTOR DESIGN SUPPORT SERVICES BUREAU	ISSUED UNDER DB 22-002 <u>TA 619-27</u>

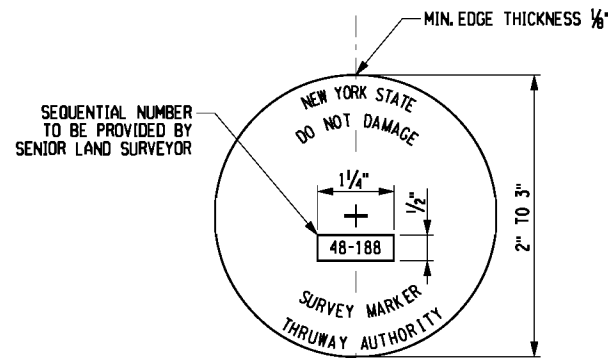

PERMANENT SURVEY MARKER
TOP VIEW

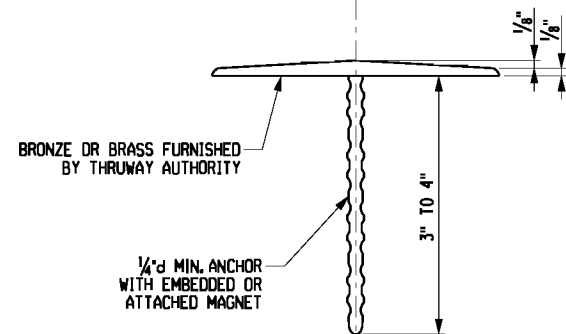


PERMANENT SURVEY MARKER
ELEVATION DETAIL

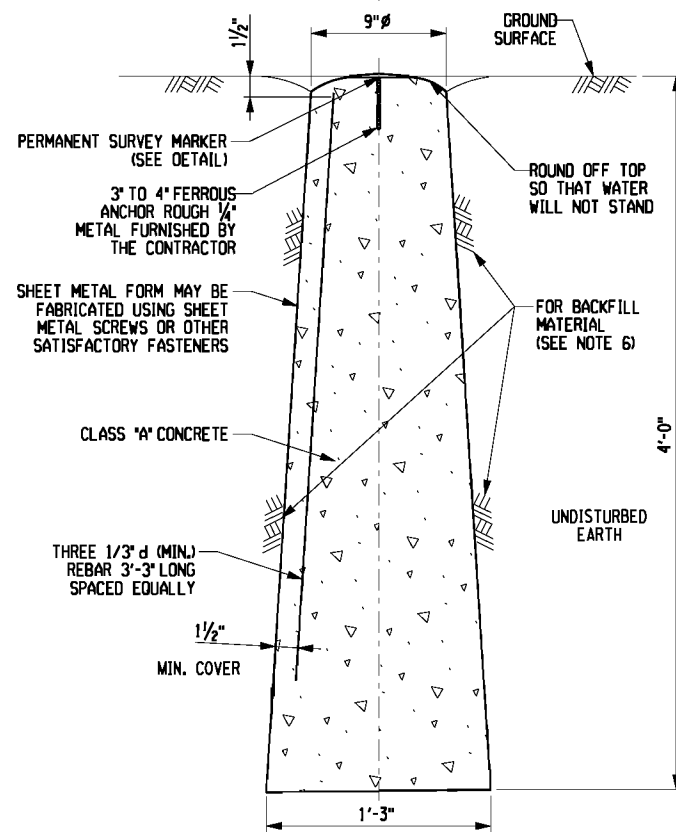


PERMANENT SURVEY MARKER
INSTALLATION DETAIL

CAST IN PLACE PERMANENT SURVEY MARKER

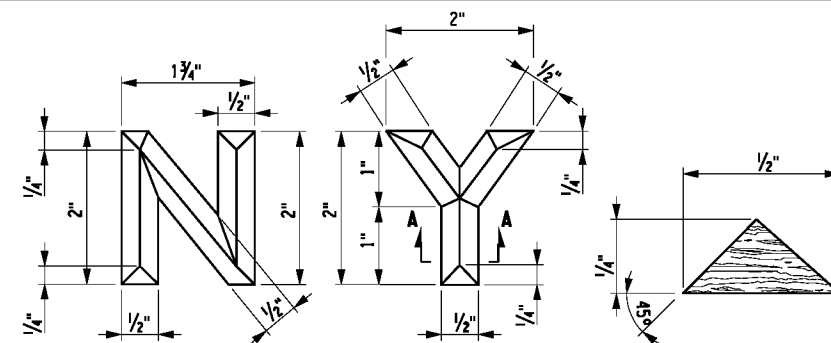


INCISED LETTERS

SECTION A-A

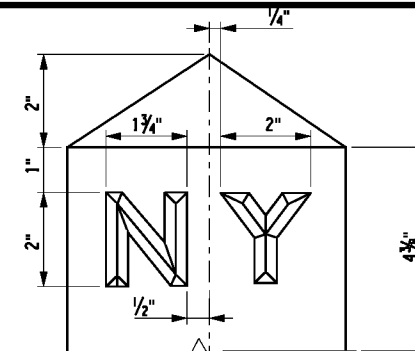


ELEVATION

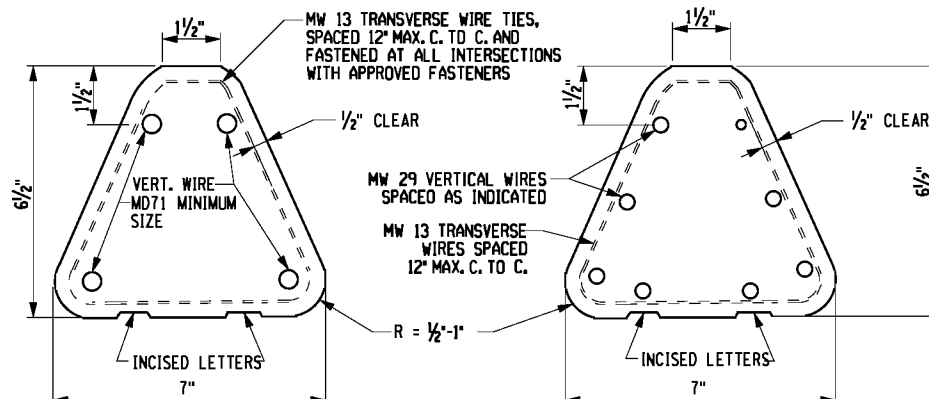

WIRE AND TIE REINFORCEMENT


SECTIONAL PLANS

MESH REINFORCEMENT

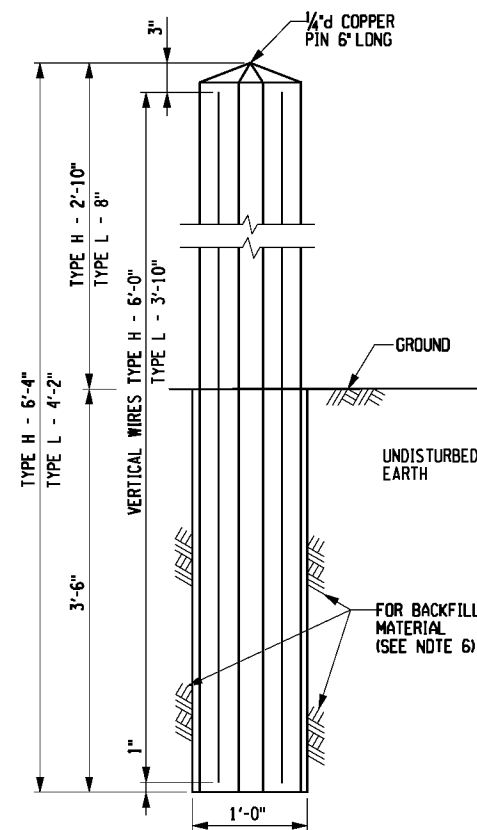


CONCRETE RIGHT-OF-WAY MARKER
INSTALLATION DETAIL

PRECAST CONCRETE
RIGHT-OF-WAY MARKER

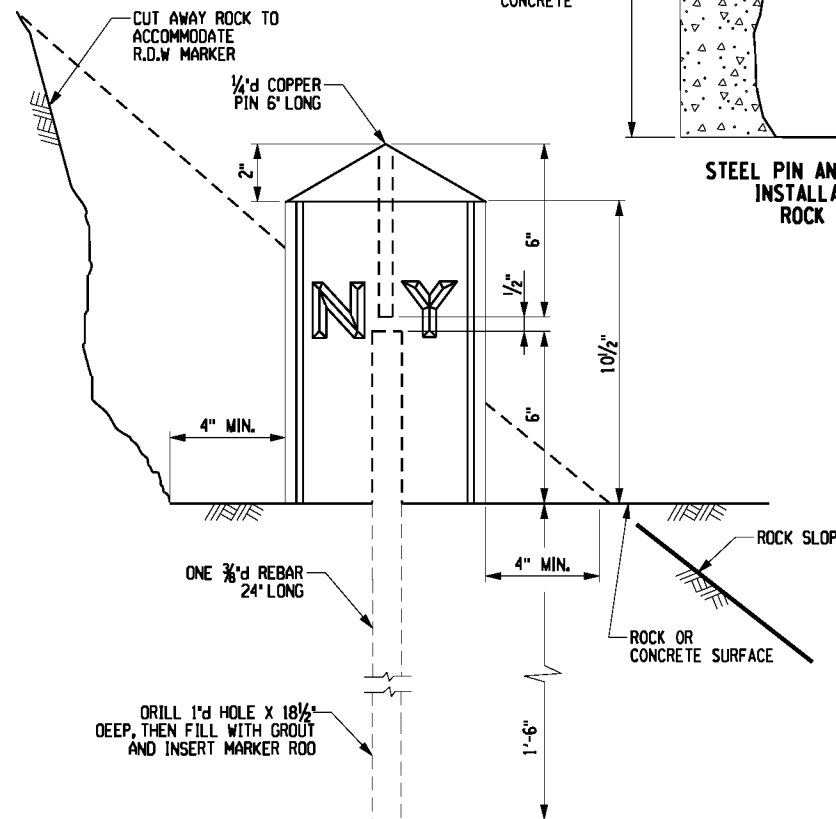


CONCRETE RIGHT-OF-WAY-MARKER
IN ROCK OR CONCRETE

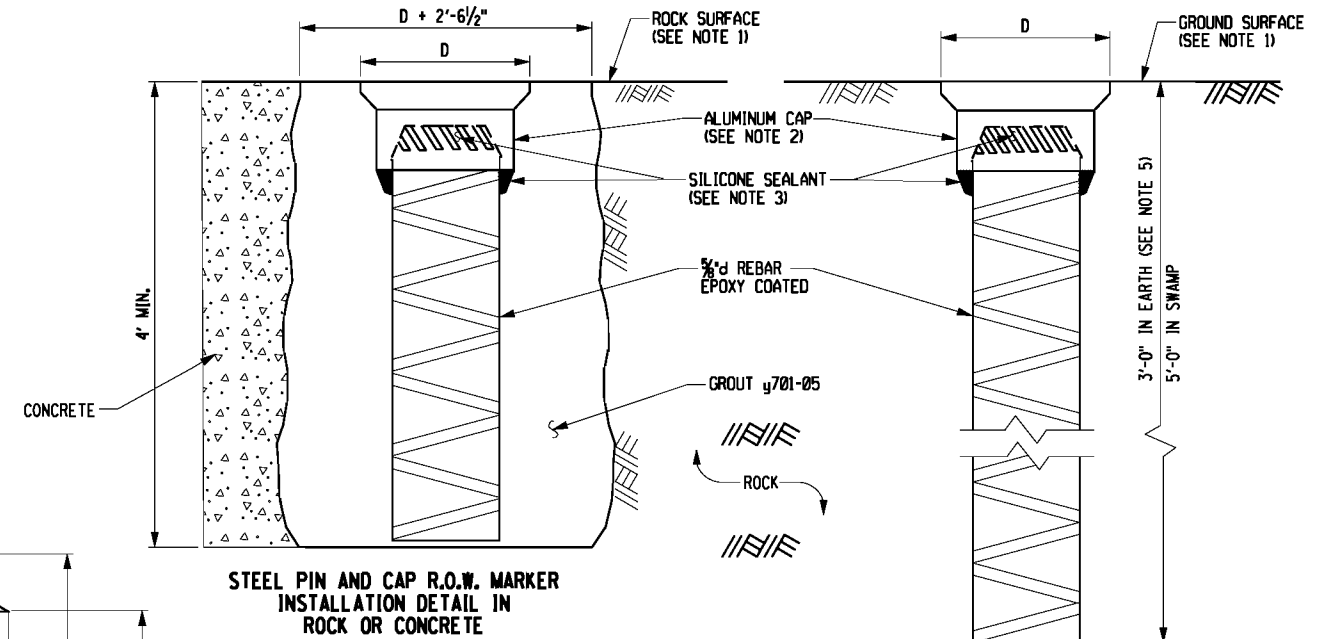


STEEL PIN AND CAP R.O.W. MARKER
INSTALLATION DETAIL IN
ROCK OR CONCRETE

STEEL PIN AND CAP R.O.W. MARKER
INSTALLATION DETAIL IN
EARTH OR SWAMP

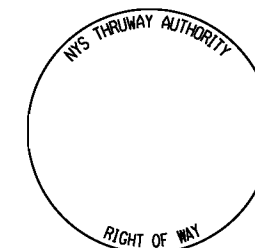

STEEL PIN AND CAP R.O.W. MARKER

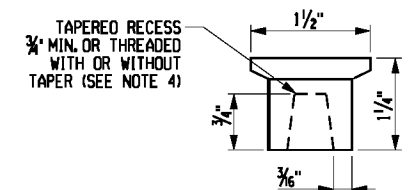

NOTES:

1. CAP SET FLUSH TO SURFACE.
2. SURFACE OF ALUMINUM CAP TO BE IN CONTACT WITH CONCRETE. GROUT SHALL BE THOROUGHLY COATED WITH ZINC CHROMATE PRIMER, 708-04.
3. REBAR SHALL BE DRIVEN WITH A DRIVING CAP ACCEPTABLE TO THE EIC AND DESIGNED TO PREVENT "MUSHROOMING" OF THE TOP OF THE REBAR DURING DRIVING. SILICONE SEALANT IS NOT REQUIRED IF THE R.O.W. MARKER CAP IS FITTED WITH A PREFORMED PLASTIC INSERT.
4. SHAPE OF THE MARKER CAP IS APPROXIMATE. OTHER SHAPES WILL BE ACCEPTED IF THEY CONFORM TO THE MINIMUM WEIGHT AND DIMENSIONS GIVEN IN THE MARKER CAP DETAIL. THE MARKER CAP SHALL FIT TIGHTLY TO THE REBAR. MARKER CAPS WHICH MAY BE REMOVED FROM THE REBAR WITH MINIMUM OR MODERATE EFFORT WILL NOT BE ACCEPTED.
5. LENGTH OF REBAR MAY BE REDUCED A.O.B.E. IF AN OBSTRUCTION WHICH CANNOT BE PENETRATED IS ENCOUNTERED. HOWEVER, THE LENGTH OF THE SHANK WILL NOT BE LESS THAN 2'-0" IN HARD, DENSE, OR STONY SOIL. REBAR TO BE EPOXY COATED.
6. AFTER THE CONCRETE RIGHT OF WAY MARKER OR PERMANENT SURVEY MARKER IS IN PLACE, THE EXCAVATION SHALL BE BACKFILLED IN ACCORDANCE WITH THE REQUIREMENTS OF STANDARD SPECIFICATIONS SECTION 203-3.15 "FILL AND BACKFILL AT STRUCTURES, CULVERTS, PIPES, CONDUITS, AND DIRECT BURIAL CABLES".



Thruway
Authority

U.S. CUSTOMARY STANDARD SHEET


R.O.W. AND SURVEY MARKERS
(DRAWING RSM))

APPROVED SEPTEMBER 21, 2016

ISSUED UNDER E1 16-001


/S/ PATRICK THOMPSON, P.E.
DIRECTOR DESIGN SUPPORT
SERVICES BUREAU

TA 625-01

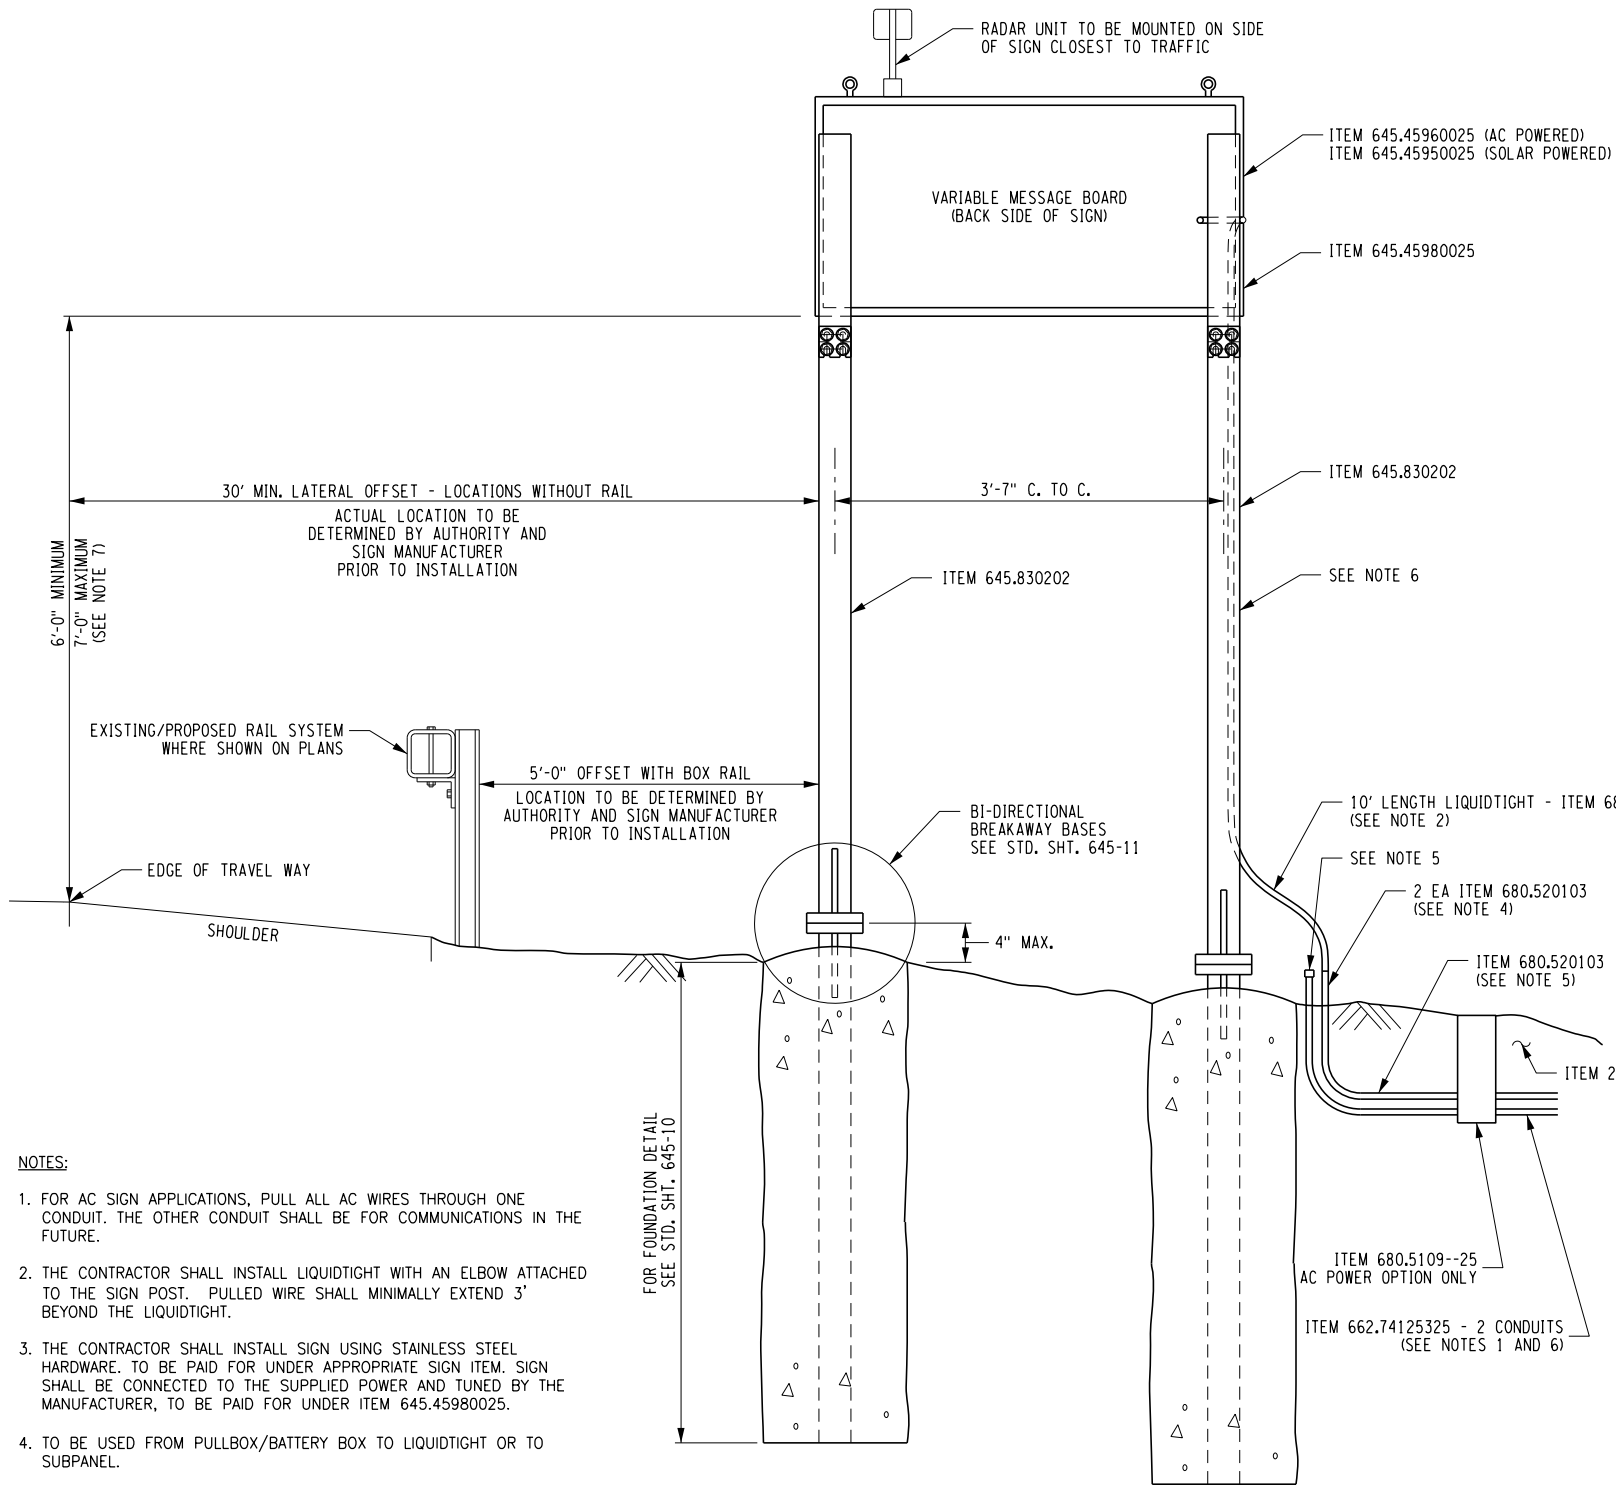

- NOTES:
1. FOR AC SIGN APPLICATIONS, PULL ALL AC WIRES THROUGH ONE CONDUIT. THE OTHER CONDUIT SHALL BE FOR COMMUNICATIONS IN THE FUTURE.
 2. THE CONTRACTOR SHALL INSTALL LIQUIDTIGHT WITH AN ELBOW ATTACHED TO THE SIGN POST. PULLED WIRE SHALL MINIMALLY EXTEND 3' BEYOND THE LIQUIDTIGHT.
 3. THE CONTRACTOR SHALL INSTALL SIGN USING STAINLESS STEEL HARDWARE. TO BE PAID FOR UNDER APPROPRIATE SIGN ITEM. SIGN SHALL BE CONNECTED TO THE SUPPLIED POWER AND TUNED BY THE MANUFACTURER, TO BE PAID FOR UNDER ITEM 645.45980025.
 4. TO BE USED FROM PULLBOX/BATTERY BOX TO LIQUIDTIGHT OR TO SUBPANEL.
 5. FOR FUTURE COMMUNICATION CONDUIT ON AC SIGNS ONLY, INSTALL (2 EACH) ITEM 662.74125325 HDPE INNERDUCT FROM POWER SOURCE TO PULL BOX. INSTALL (2 EACH) ITEM 680.520103 FROM PULLBOX TO SIGN. ONE TO BE CAPPED OFF AND MADE WATER TIGHT.
 6. WHERE APPLICABLE, AN ELECTRICAL BOX WILL BE ATTACHED TO THIS POST. IN THIS CASE THE CONDUIT SHALL CONNECT INTO BOX. LIQUIDTIGHT SHALL CONNECT THE ELECTRICAL BOX TO SIGN (SEE SITE LOCATION PLAN).
 7. THE MOUNTING HEIGHT SHALL BE MEASURED FROM THE BOTTOM OF THE SIGN PANEL TO THE NEAREST EDGE OF TRAVEL WAY.
 8. WHERE SITE CONDITIONS ALLOW, A CONCRETE MAINTENANCE WORKPAD SHALL BE INSTALLED. SEE CONTRACT PLANS FOR WORK ITEMS.

**ELEVATION
WRONG WAY DETERRENCE SIGN**
(READ IN DIRECTION OF TRAVEL)
N.T.S.

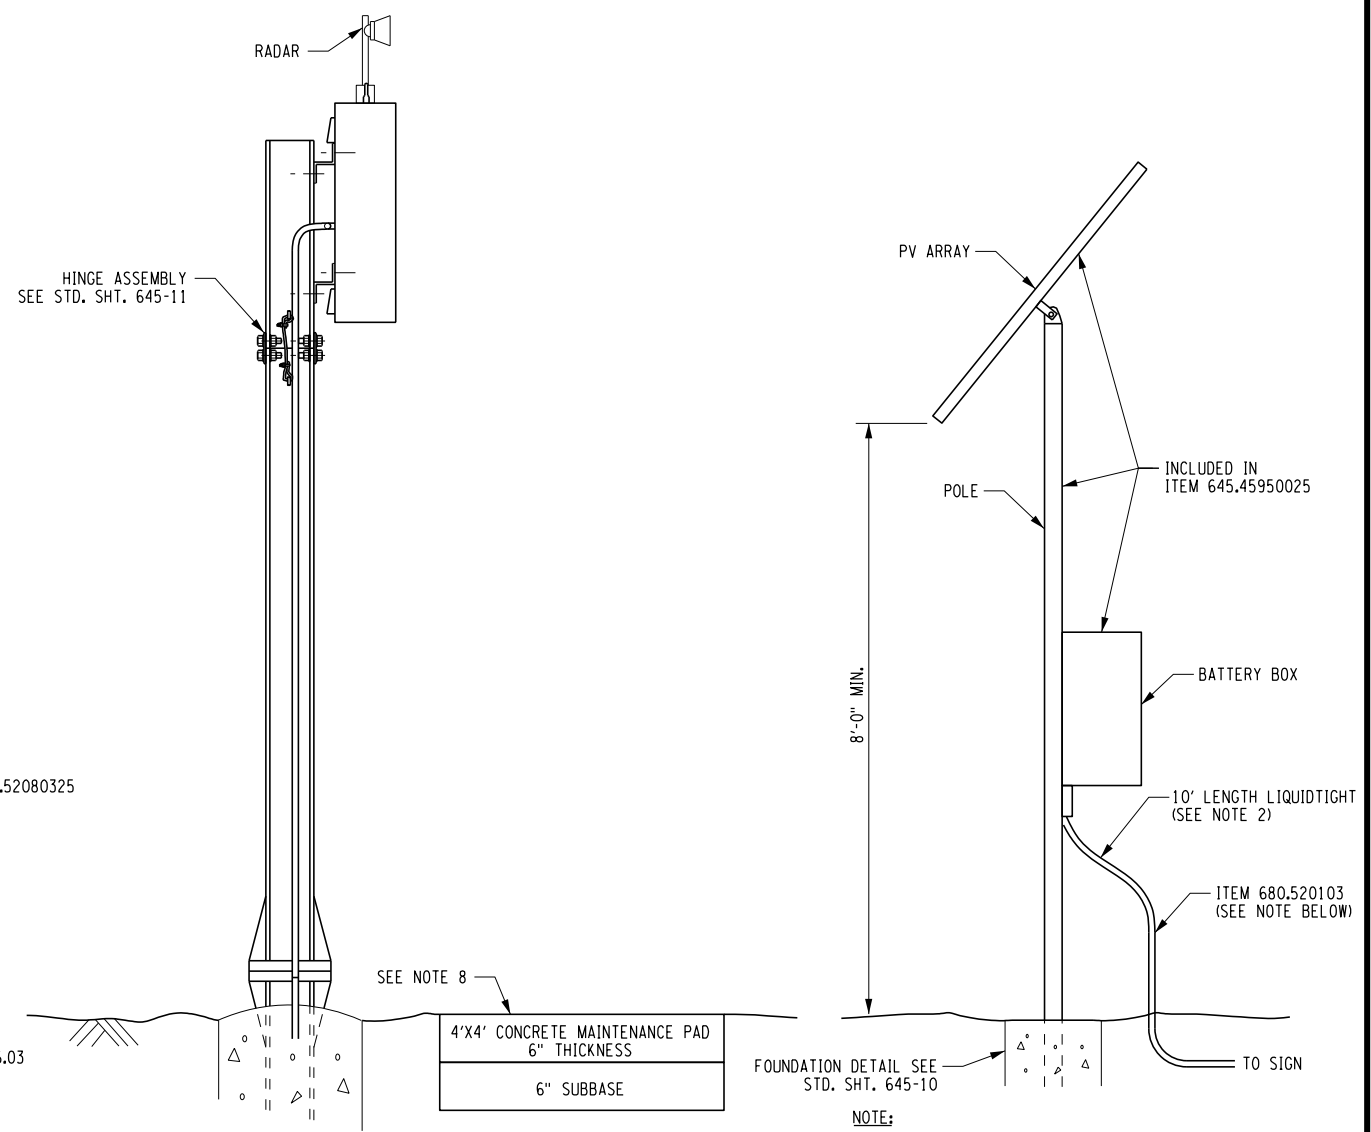

**SIDE VIEW
WRONG WAY DETERRENCE SIGN**
N.T.S.

**ELEVATION
SOLAR POWER STATION
ITEM 645.45950025**
(WHERE APPLICABLE)
N.T.S.

ITEM	DESCRIPTION	UNIT
206.03	CONDUIT EXCAVATION AND BACKFILL INCLUDING SURFACE RESTORATION	LF
645.45950025	WRONG WAY DETERRENCE SIGN WITH MOUNTING – SOLAR POWERED	EA
645.45960025	WRONG WAY DETERRENCE SIGN WITH MOUNTING – AC POWERED	EA
645.45980025	SIGN COMMISSIONING	EA
645.830202	TYPE B SIGN POST, GALVANIZED, W150x13.5 SECTION, BI-DIRECTIONAL BREAKAWAY BASE	EA
662.74125325	HDPE INNERDUCT (1 1/4")	LF
680.5109--25	PULLBOX – B	EA
680.520103	CONDUIT, METAL STEEL, ZINC COATED, 1" DIA.	LF
680.52080325	1 NPS CONDUIT, FLEXIBLE, LIQUIDTIGHT PVC	LF



NEW YORK
STATE OF
OPPORTUNITY.

**Thruway
Authority**


U.S. CUSTOMARY STANDARD SHEET

**WRONG WAY DETERRENCE SIGNS
(DRAWING WWDS)**


APPROVED SEPTEMBER 1, 2018ISSUED UNDER DB 18-003

/S/ PATRICK THOMPSON, P.E.
DIRECTOR DESIGN SUPPORT
SERVICES BUREAU

TA 645-01

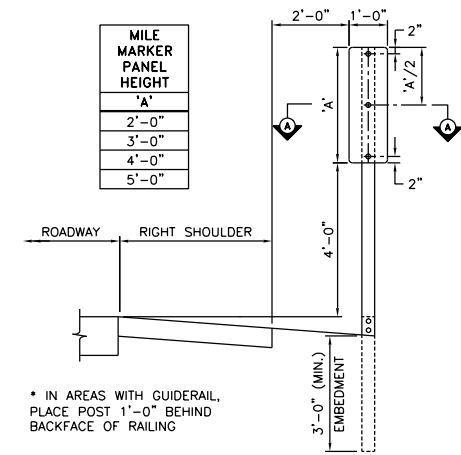


MILE MARKER POST MOUNT INSTALLATION DETAIL
N.T.S.

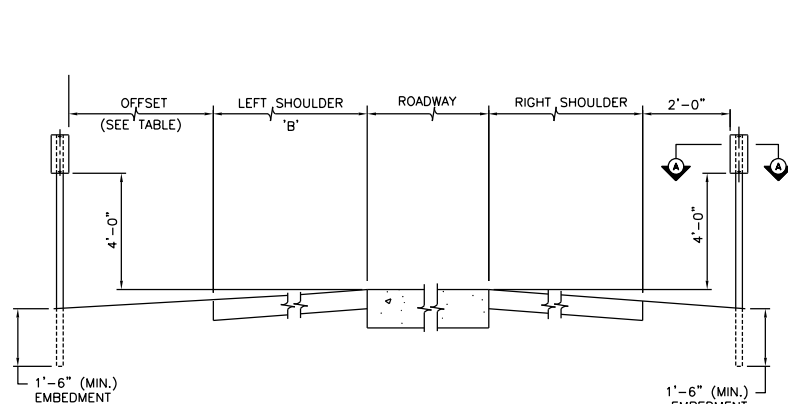


'B'	OFFSET
4'-0"	8'-0"
6'-0"	6'-0"
10'-0"	4'-0"
12'-0" - 14'-0"	2'-0"


TENTH MILE MARKER AND DELINEATOR POST MOUNT INSTALLATION DETAIL
N.T.S.

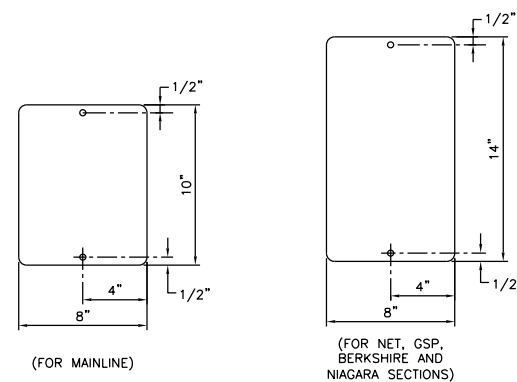


TENTH MILE MARKER
N.T.S.

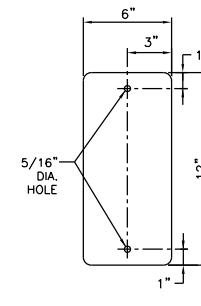


SINGLE DELINEATOR (WHITE OR YELLOW)/ LARGE SINGLE SNOWPLOW MARKER (GREEN)
N.T.S.

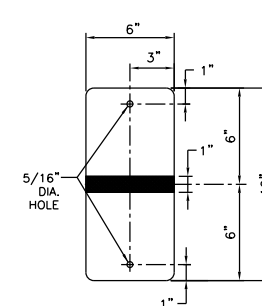


DOUBLE DELINEATOR (WHITE OR YELLOW)/ LARGE DOUBLE SNOWPLOW MARKER (GREEN)
N.T.S.

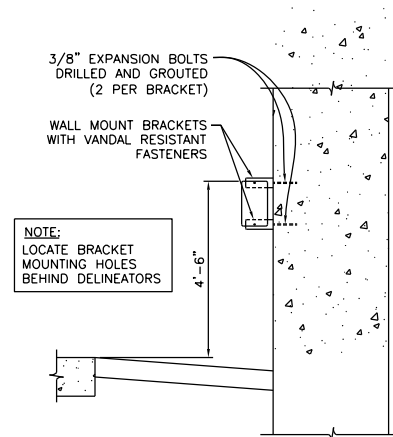


TENTH MILE MARKER AND DELINEATOR WALL MOUNT INSTALLATION DETAIL
N.T.S.

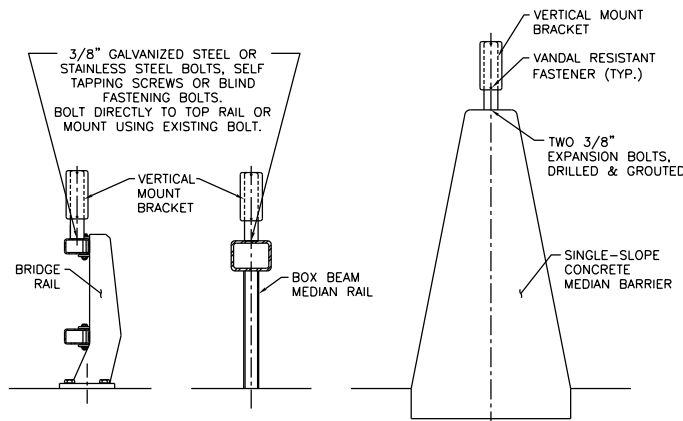


DELINEATOR VERTICAL MOUNT INSTALLATION DETAILS
N.T.S.

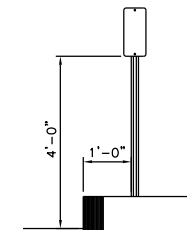


CURB SECTION
N.T.S.

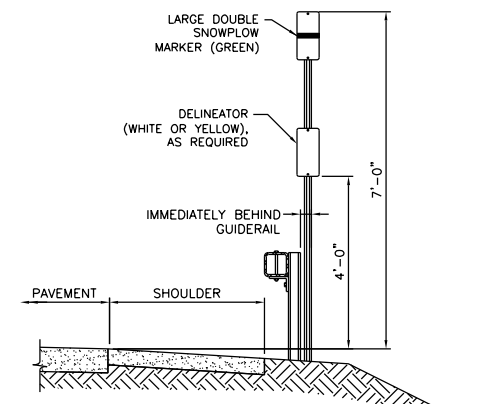

SNOWPLOW MARKER/DELINEATOR AT BEGINNING OF GUIDERAIL SECTION
N.T.S.

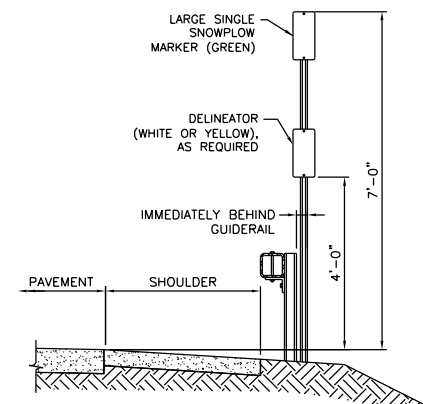

SNOWPLOW MARKER/DELINEATOR AT END OF GUIDERAIL SECTION
N.T.S.

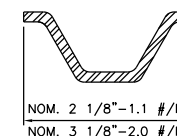

SECTION B-B
N.T.S.



NOTES:

1. MATERIAL SHALL CONFORM TO EITHER A.S.T.M. A-499 OR A.S.T.M. A-36.
2. GALVANIZING SHALL CONFORM TO A.S.T.M. A-123.
3. REMOVE ALL BURRS AND SHARP EDGES.
4. TENTH MILE MARKERS AND DELINEATORS: FOR INSTALLATION WHERE THE DISTANCE FROM FINISHED GRADE TO TOP OF POST IS LESS THAN OR EQUAL TO 5'-0", USE 1.1 #/FT POST SIZE. WHERE THE DISTANCE IS GREATER THAN 5'-0", USE 2.0 #/FT POST SIZE, UNLESS OTHERWISE SPECIFIED IN THE CONTRACT DOCUMENTS.
5. MILE MARKERS (PANEL HEIGHTS OF 2'-0" TO 5'-0") SHALL BE MOUNTED ON 2.0 #/FT POSTS REGARDLESS OF POST HEIGHT UNLESS OTHERWISE SPECIFIED IN THE CONTRACT DOCUMENTS.
6. LARGE SINGLE AND DOUBLE SNOWPLOW MARKERS SHALL BE USED ON ALL FREEWAYS AND EXPRESSWAYS.
7. LARGE DELINEATORS AND LARGE SNOWPLOW MARKERS SHALL BE MOUNTED ON 2.0 #/FT. POSTS REGARDLESS OF POST HEIGHT UNLESS OTHERWISE SHOWN IN THE CONTRACT DOCUMENTS.


VERTICAL MOUNT BRACKET NOTES:

1. WHEN GALVANIZED STEEL IS USED FOR BRACKETS, SPACERS THAT DO NOT INDUCE CORROSION MUST BE USED.
2. BRACKETS MAY BE USED FOR MOUNTING DELINEATORS OR REFERENCE MARKERS ON BRIDGE RAIL, GUIDE RAIL, OR AS OTHERWISE NEEDED.


MOUNTING HOLE SPACING TABLE	
'X'	DESCRIPTION
11"	FOR 5 1/2" x 12" DELINEATOR
9"	FOR 8" x 10" TENTH MILE MARKER
13"	FOR 8" x 14" TENTH MILE MARKER

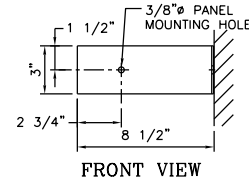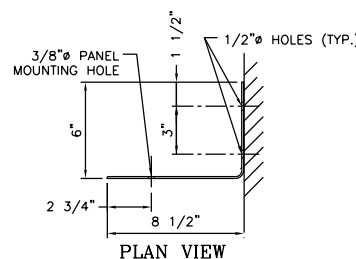


WALL MOUNT BRACKET
N.T.S.

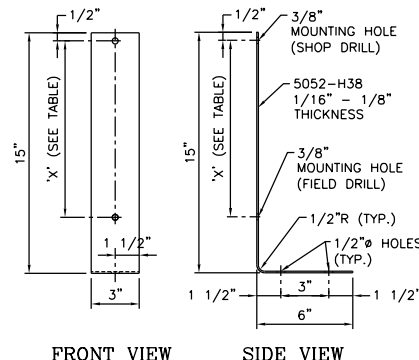

VERTICAL MOUNT BRACKET
N.T.S.

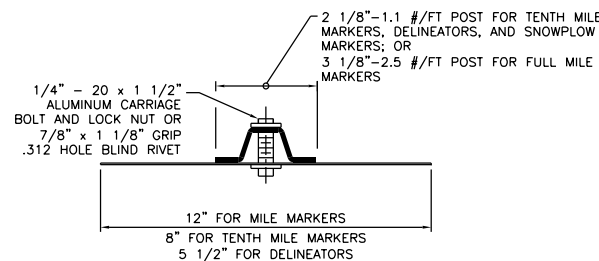


POST MOUNTED MARKERS AND DELINEATORS

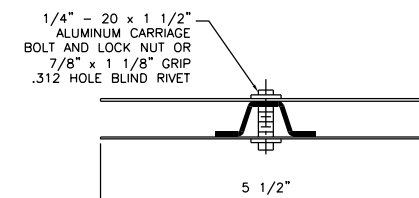


BACK TO BACK DELINEATORS

SECTION A-A
N.T.S.

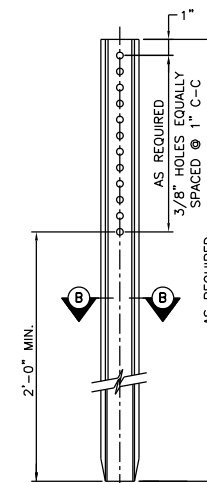


U-SECTION POST DETAIL
N.T.S.

Thruway Authority	
U.S. CUSTOMARY STANDARD SHEET	
REFERENCE MARKER DETAILS SHEET 1 OF 2 (DRAWING DMM-11)	
APPROVED JUNE 1, 2024 /S/ PATRICK THOMPSON, P.E. DIRECTOR DESIGN SUPPORT SERVICES BUREAU	ISSUED UNDER DB 24-002 TA 646-01

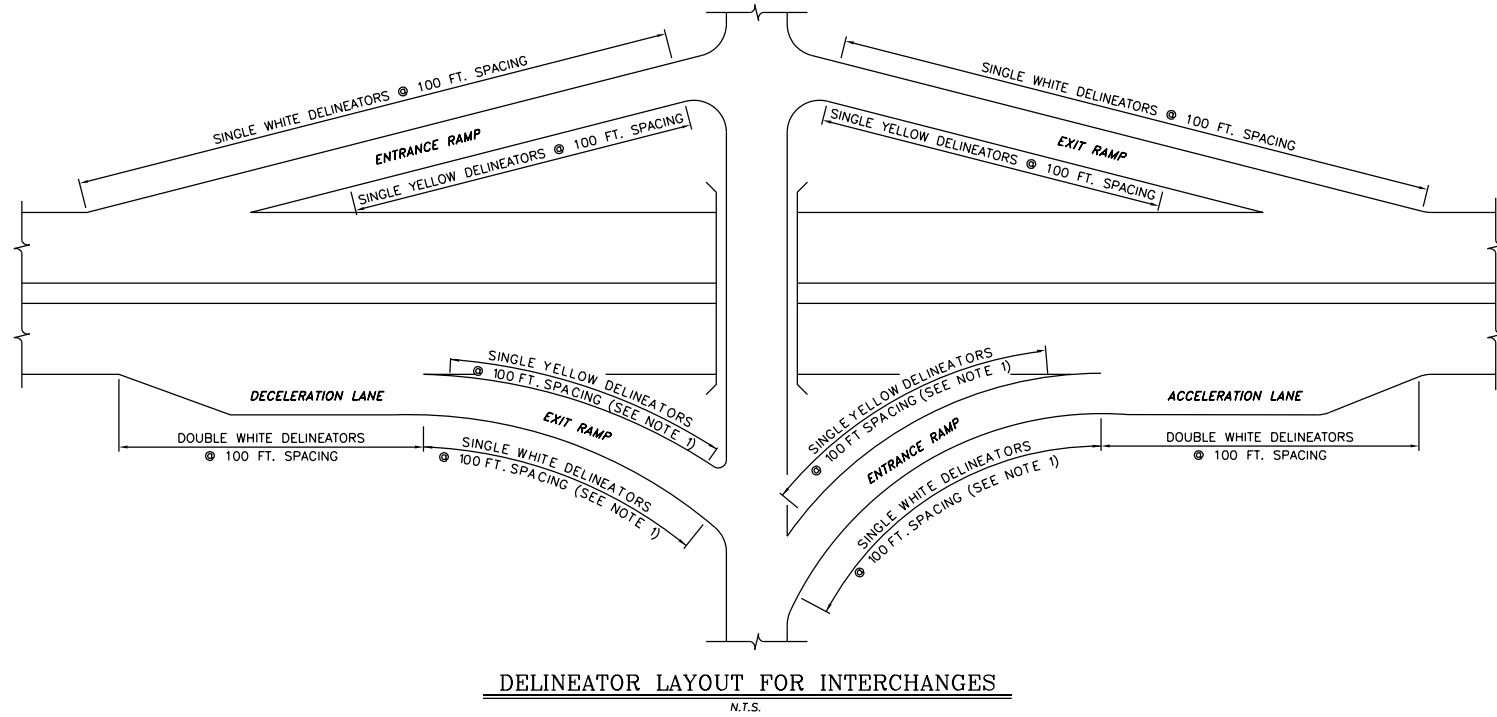

DELINEATOR LAYOUT FOR INTERCHANGES

N.T.S.

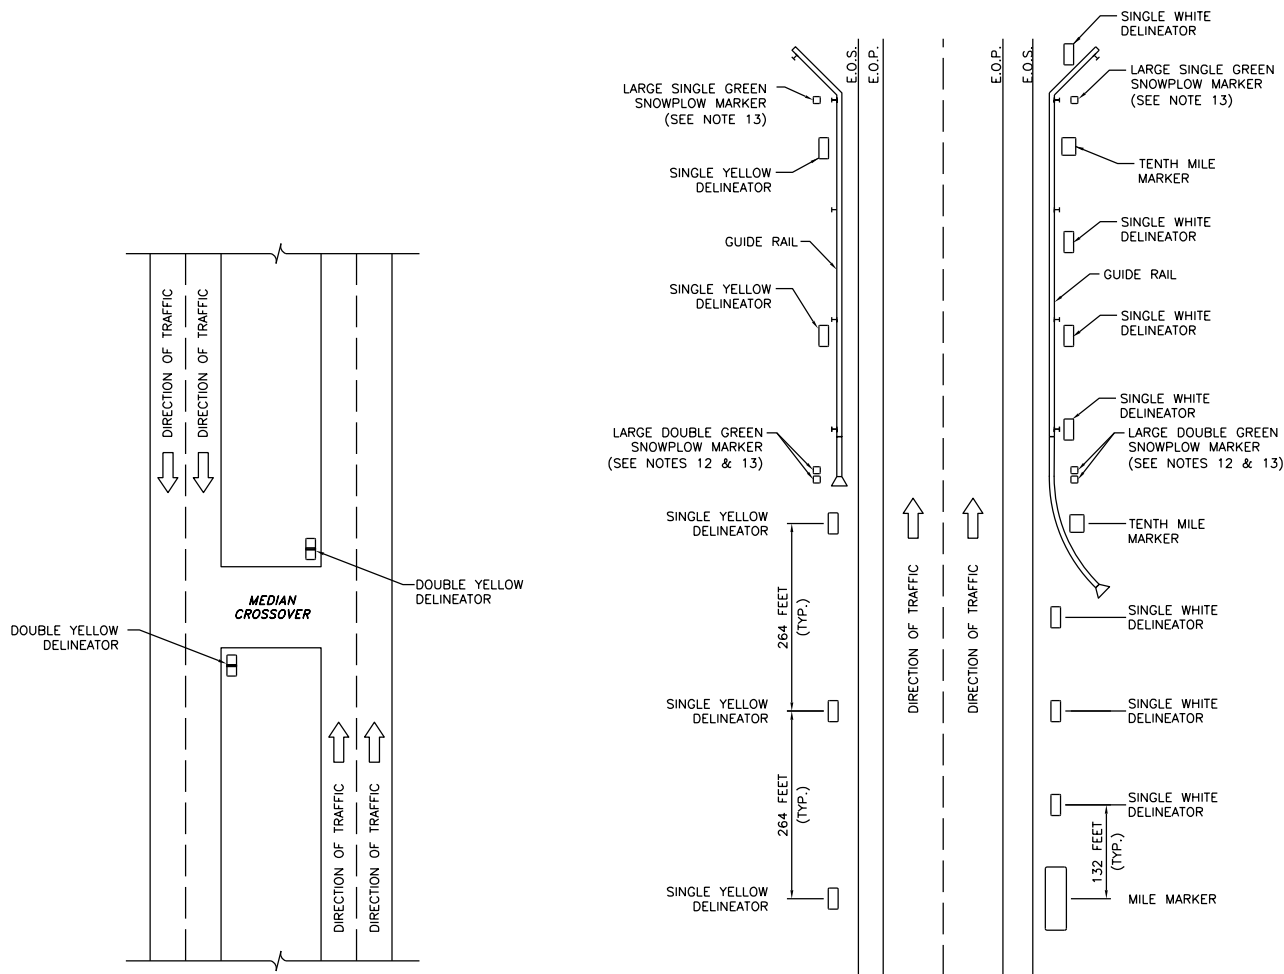

MARKER AND DELINEATOR LAYOUT FOR THRUWAY MAINLINE

N.T.S.

NOTES:

1. THE TYPICAL SPACING OF DELINEATORS FOR INTERCHANGES IS 100 FEET. FOR LOCATIONS WHERE THE ROADWAY HAS A DEGREE OF CURVE OF 5 DEGREES OR MORE (OR A RADIUS OF CURVE OF 1000 FEET OR LESS), THE SPACING SHALL BE 50 FEET.
2. ON THRUWAY RAMPs WHERE TWO-WAY TRAFFIC IS SEPARATED BY BARRIER (CONCRETE, CORRUGATED BEAM, ETC.), BACK-TO-BACK YELLOW DELINEATORS SHALL BE INSTALLED ALONG THE BARRIER AT A SPACING OF 50 FEET.
3. SOME EXISTING MARKERS AND DELINEATORS WITHIN THE PROJECT LIMITS MAY NOT BE IN THE CORRECT LOCATIONS. THE CONTRACTOR SHALL INCLUDE IN THE PRICE BID FOR EACH RESPECTIVE MARKER AND/OR DELINEATOR THE COST TO ACCURATELY DETERMINE THE EXACT LOCATION PRIOR TO INSTALLATION. OVERHEAD AND MAINLINE STRUCTURES SHALL BE USED AS FIXED REFERENCE GUIDES FOR THE INSTALLATION. THE ENGINEER SHALL APPROVE THE EXACT LOCATIONS PRIOR TO INSTALLATION. ANY COST FOR THIS LAYOUT WORK SHALL BE INCLUDED IN THE PRICE BID FOR THE MARKERS AND/OR DELINEATORS.
4. WHERE AN EXISTING TENTH MILE MARKER FALLS WITHIN A LINE OF DOUBLE WHITE DELINEATORS, THE TENTH MILE MARKER SHALL REMAIN AT ITS PRESENT LOCATION.
5. POSTS, BANDS, BRACKETS, AND ALL NECESSARY HARDWARE ARE TO BE FURNISHED BY THE CONTRACTOR. DELINEATORS, MILE MARKERS, TENTH MILE MARKERS, AND SNOWPLOW MARKERS ARE TO BE FURNISHED BY THE AUTHORITY. THE DESIGN ENGINEER SHALL PROVIDE THE SIGN SHOP WITH DELINEATOR, MILE MARKER, TENTH MILE MARKER, AND SNOWPLOW MARKER REQUIREMENTS DURING PROJECT DESIGN AS WELL AS AN APPROXIMATE DATE WHEN NEEDED IN THE FIELD. DURING CONSTRUCTION, AT LEAST ONE MONTH PRIOR TO SCHEDULED INSTALLATION, THE ENGINEER-IN-CHARGE SHALL CONTACT THE SIGN SHOP TO CONFIRM THE DATE WHEN THE MATERIAL IS NEEDED IN THE FIELD. THE SIGN SHOP WILL PREPARE THE SHIPMENT AND ARRANGE FOR DIVISION HIGHWAY TO PICK UP THE DELINEATORS AND/OR MARKERS. THE CONTRACTOR SHALL THEN ARRANGE TO PICK UP THE DELINEATORS AND/OR MARKERS FROM DIVISION HIGHWAY. COSTS FOR PICKING UP THE DELINEATORS AND/OR MARKERS FROM DIVISION HIGHWAY ARE TO BE INCLUDED IN THE PRICE BID FOR EACH RESPECTIVE ITEM.
6. IDENTICAL MILE MARKERS FOR OPPOSITE DIRECTIONS OF TRAVEL SHALL BE LOCATED DIRECTLY ACROSS FROM EACH OTHER.
7. ON CURVES, DELINEATOR FACES SHALL BE ORIENTED TO PROVIDE OPTIMUM VISIBILITY AT NIGHT. EXACT ORIENTATION WILL VARY BASED UPON THE DEGREE OF CURVE.
8. DELINEATORS, MILE MARKERS, TENTH MILE MARKERS, AND SNOWPLOW MARKERS SHALL BE ATTACHED TO POSTS AND BRACKETS USING VANDAL RESISTANT FASTENERS. THE FASTENERS SHALL BE ALUMINUM ALLOY 6061-T6 OR 2024-T4.
9. BRACKETS SHALL BE ATTACHED TO GUIDE RAIL, BRIDGE RAIL, MEDIAN RAIL, AND MEDIAN BARRIER USING BOLTS, BLIND LOCK BOLTS, SELF-TAPPING SCREWS, EXPANDING ANCHOR BOLTS, ETC. MADE OF STAINLESS STEEL, GALVANIZED STEEL, OR ALUMINUM ALLOY 6061-T6 OR 2024-T4.
10. ALUMINUM HARDWARE OF 2024-T4 SHALL BE ALCLAD OR FINISHED WITH TYPE 206 FINISH IN ACCORDANCE WITH THE SPECIFICATIONS OF ALUMINUM ANODIC COATINGS.

DELINEATORS AND SNOWPLOWING MARKERS

11. ON ROADWAY SECTIONS WITHOUT GUIDE RAIL, RIGHT SIDE DELINEATORS SHALL BE INSTALLED 2'-0" OUTSIDE THE USABLE RIGHT SHOULDER AND LEFT SIDE DELINEATORS SHALL BE INSTALLED 2 TO 8 FEET FROM THE LEFT EDGE OF SHOULDER. (REFER TO TABLE ON TA 646-01, SHEET 1 OF 2.) WHERE THERE IS A CHANGE IN SHOULDER WIDTH, THE TRANSITION IN DELINEATOR PLACEMENT SHALL BE MADE GRADUALLY.
12. ON ROADWAY SECTIONS HAVING GUIDE RAIL, DELINEATORS AND SNOWPLOW MARKERS SHALL BE INSTALLED IMMEDIATELY BEHIND THE GUIDE RAIL AND BEHIND THE FRONT FACE OF THE END TREATMENT. WHERE THERE IS A CHANGE IN THE GUIDE RAIL LATERAL OFFSET, THE TRANSITION IN DELINEATOR PLACEMENT SHALL BE MADE GRADUALLY.
13. LARGE SINGLE AND LARGE DOUBLE SNOWPLOW MARKERS SHOULD BE USED WHERE THERE IS GUIDERAIL ALONG THE MAINLINE AND/OR INTERCHANGE RAMPs CONNECTING TO AND FROM THE MAINLINE. INSTALL DOUBLE SNOWPLOW MARKERS AT THE LEADING END OF GUIDERAIL RUN AT POINT WHERE GUIDERAIL IS ESSENTIALLY PARALLEL TO PAVEMENT. INSTALL SINGLE SNOWPLOW MARKER AT THE TERMINAL END OF THE RUN AT POINT OF GUIDERAIL CURVATURE OR THE END SECTION CONNECTION.

POST ERECTION

14. POSTS MAY EITHER BE DRIVEN OR SET. POSTS SHALL BE ERECTED TO PROVIDE THE PROPER LOCATION, LINE AND GRADE, AND TRUE VERTICAL ALIGNMENT OF THE MARKERS AND/OR DELINEATORS.
15. FOR POSTS THAT ARE DRIVEN, HAND OR MECHANICAL DEVICES MAY BE USED. A SUITABLE DRIVING CAP SHALL ALSO BE USED TO PREVENT EXCESSIVE DAMAGE TO THE TOP OF THE POSTS. AFTER DRIVING, THE TOP OF THE POSTS SHALL HAVE SUBSTANTIALLY THE SAME CROSS-SECTIONAL DIMENSIONS AS THE BODY OF THE POSTS. NO BATTERED HEADS WILL BE ACCEPTED. POSTS THAT ARE BENT OR OTHERWISE DAMAGED TO THE EXTENT THAT, IN THE OPINION OF THE ENGINEER, THEY ARE UNFIT FOR USE IN THE FINISHED WORK SHALL BE REMOVED FROM THE SITE AND REPLACED BY THE CONTRACTOR AT HIS/HER OWN EXPENSE.
16. FOR POSTS THAT ARE SET, HOLES SHALL BE DUG TO THE FULL EMBEDMENT DEPTH SHOWN ON THE PLANS. AFTER SETTING THE POSTS AT THE FULL EMBEDMENT DEPTH, THE HOLES SHALL BE BACKFILLED WITH SUITABLE MATERIAL PLACED IN LAYERS OF NOT MORE THAN 6 INCHES IN DEPTH. EACH LAYER SHALL BE THOROUGHLY COMPACTED. CARE SHALL BE TAKEN DURING COMPACTION TO PRESERVE THE ALIGNMENT OF THE POST.
17. WHEN SOUND ROCK IS ENCOUNTERED, POSTS SHALL BE FOUNDED A MINIMUM OF 12 INCHES INTO SOUND ROCK. COST SHALL BE INCLUDED IN THE APPROPRIATE MARKER OR DELINEATOR ITEM.
18. FOR POSTS THAT ARE INSTALLED IN PAVED AREAS, SODDED AREAS, SIDEWALKS, ETC., DISTURBED AREAS SHALL BE RESTORED IN-KIND.



Thruway Authority

U.S. CUSTOMARY STANDARD SHEET


REFERENCE MARKER DETAILS
(SHEET 2 OF 2)

APPROVED JUNE 1, 2024

ISSUED UNDER DB 24-002

/S/ PATRICK THOMPSON, P.E.
DIRECTOR DESIGN SUPPORT
SERVICES BUREAU

TA 646-01

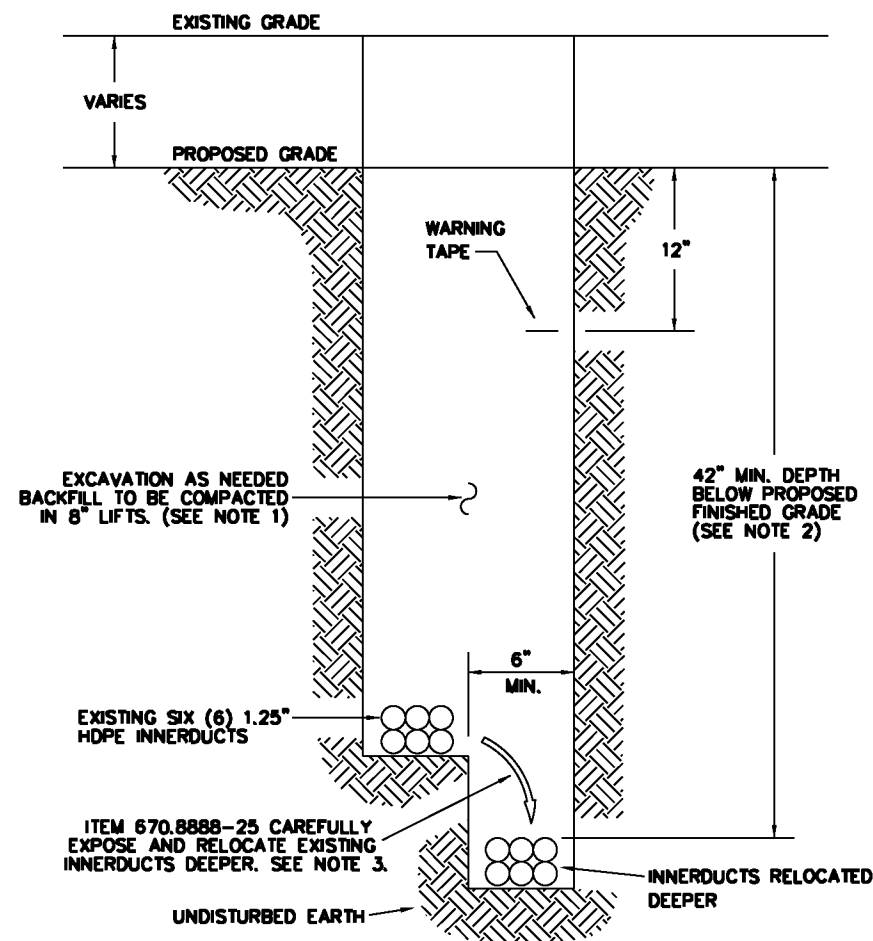


TYPICAL FIBER OPTIC VERTICAL RELOCATION

ITEM 670.8888--25
NOT TO SCALE


NOTES:

1. BACKFILL WILL BE EARTH WHICH IS REMOVED FROM DITCH FREE FROM DEBRIS, CINDERS AND ROCKS MEASURING 4 INCHES OR GREATER ACROSS THEIR LARGEST DIMENSION.
2. CONTRACTOR SHALL RELOCATE THE FIBER OPTIC LINES DEEPER AS NEEDED TO MAINTAIN A MINIMUM 42" COVER DEPTH BELOW PROPOSED FINAL GRADE.
3. CONTRACTOR MUST BE PREPARED TO INCREASE THE LENGTH OF INNERDUCT WITH COMPATIBLE SPLIT DUCT WHICH MUST BE SUBMITTED FOR ENGINEER'S APPROVAL. ASSUME ADEQUATE FIBER SLACK IS AVAILABLE FOR RELOCATION AND EXTENSION IF REQUIRED.

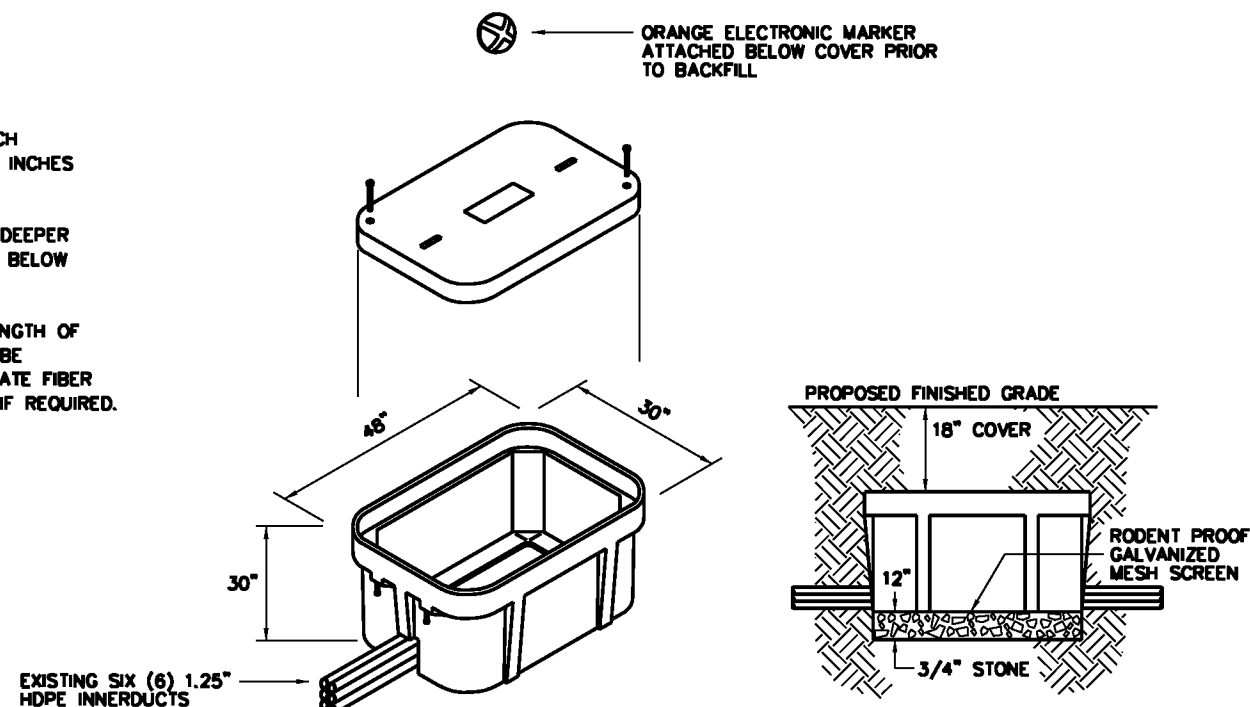

TYPICAL BACKBONE HANDHOLE RELOCATION

USE ITEM 680.5110--25 - PULLBOX C
NOT TO SCALE

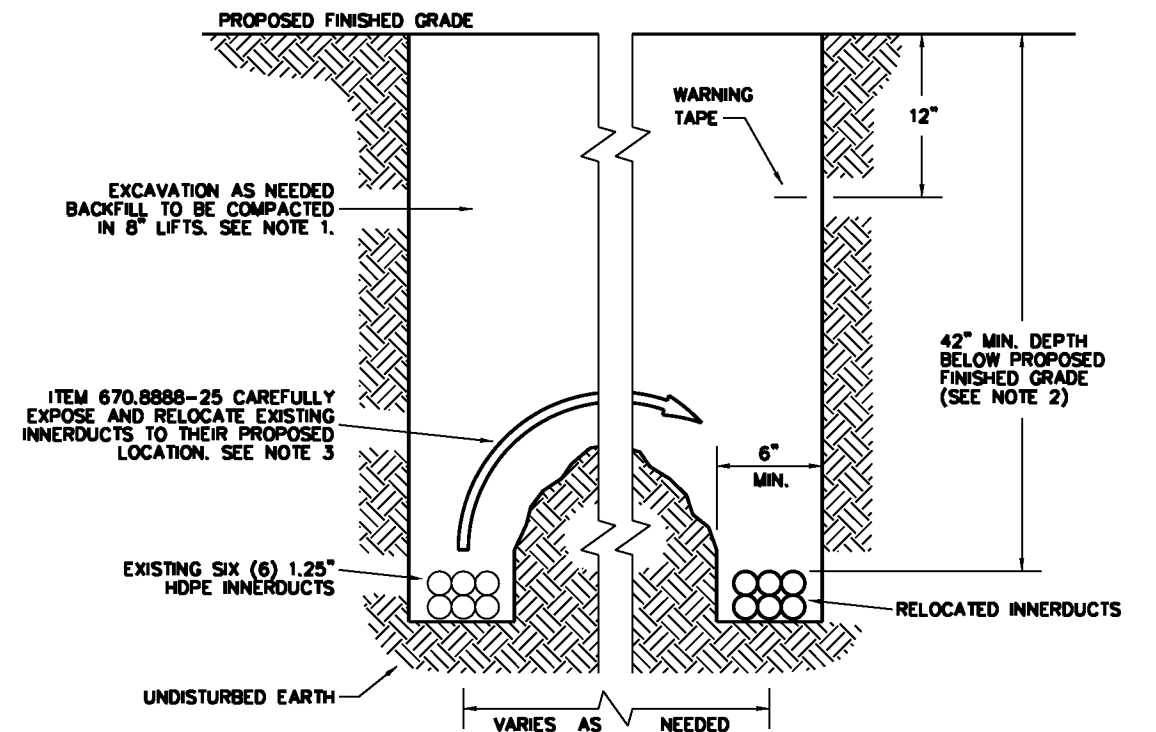


TYPICAL FIBER OPTIC HORIZONTAL RELOCATION

ITEM 670.8888--25
NOT TO SCALE

NOTES:


1. BACKFILL WILL BE EARTH WHICH IS REMOVED FROM DITCH FREE FROM DEBRIS, CINDERS AND ROCKS MEASURING 4 INCHES OR GREATER ACROSS THEIR LARGEST DIMENSION.
2. CONTRACTOR SHALL RELOCATE THE FIBER OPTIC LINES HORIZONTALLY AS NEEDED WHILE MAINTAINING A MINIMUM 42" COVER DEPTH BELOW PROPOSED FINAL GRADE.
3. CONTRACTOR MUST BE PREPARED TO INCREASE THE LENGTH OF INNERDUCT WITH COMPATIBLE SPLIT DUCT WHICH MUST BE SUBMITTED FOR ENGINEER'S APPROVAL. ASSUME ADEQUATE FIBER SLACK IS AVAILABLE FOR RELOCATION AND EXTENSION IF REQUIRED.

		Thruway Authority
U.S. CUSTOMARY STANDARD SHEET		
FIBER OPTIC RELOCATION AND BACKBONE HANDHOLE RELOCATION DETAILS		
APPROVED JULY 1, 2017 /S/ PATRICK THOMPSON, P.E. DIRECTOR DESIGN SUPPORT SERVICES BUREAU	ISSUED UNDER DB 17-001 TA 670-01	

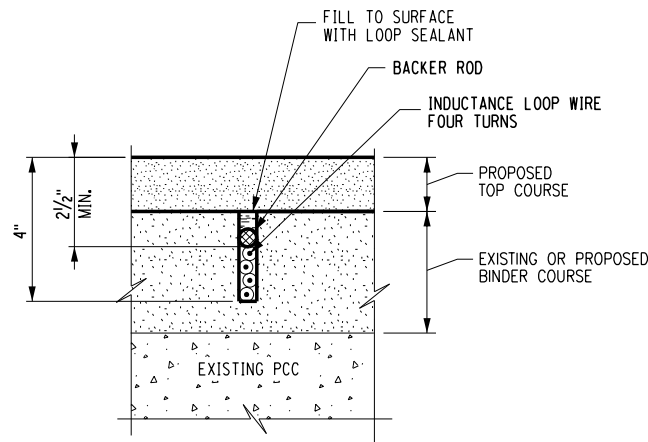


NOTE:
SAWCUTTING AND LOOP WIRE
INSTALLATION SHALL BE COMPLETED
PRIOR TO TOP COURSE PAVING.


SECTION VIEW
INDUCTANCE LOOP WIRE INSTALLATION
(ASPHALT PAVEMENT CUT-IN APPLICATION)
N.T.S.

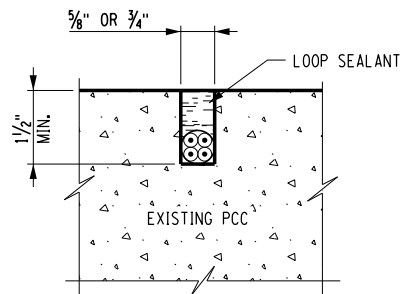

SECTION VIEW
PREFORMED INDUCTANCE LOOP INSTALLATION
(PCC CUT-IN APPLICATION)
N.T.S.

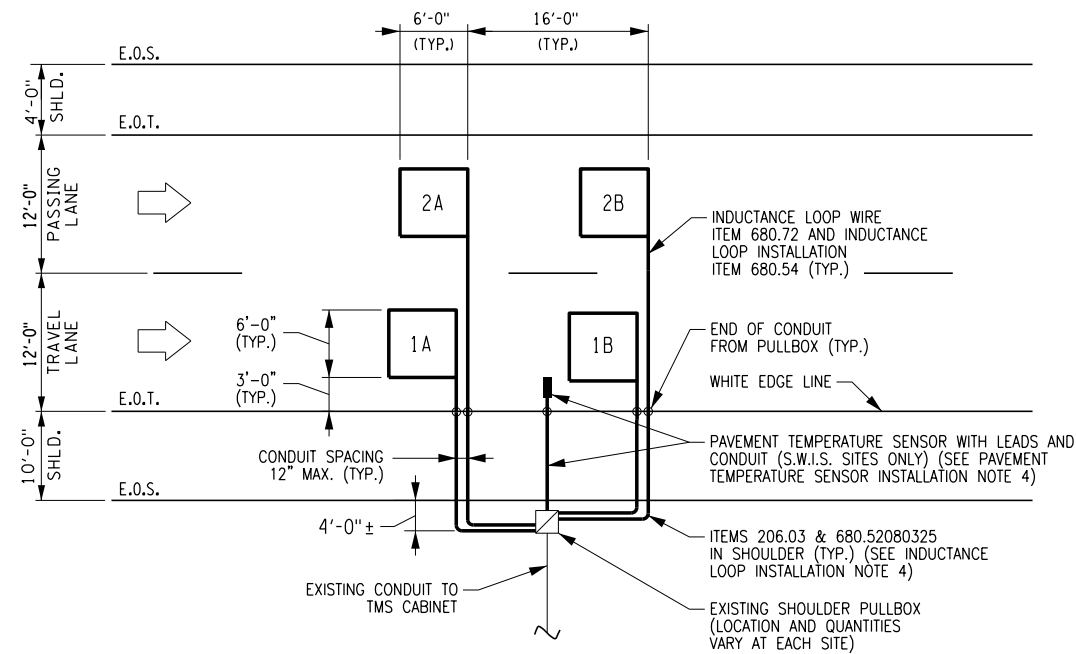

INDUCTANCE LOOPS - 2-LANE PLAN
N.T.S.

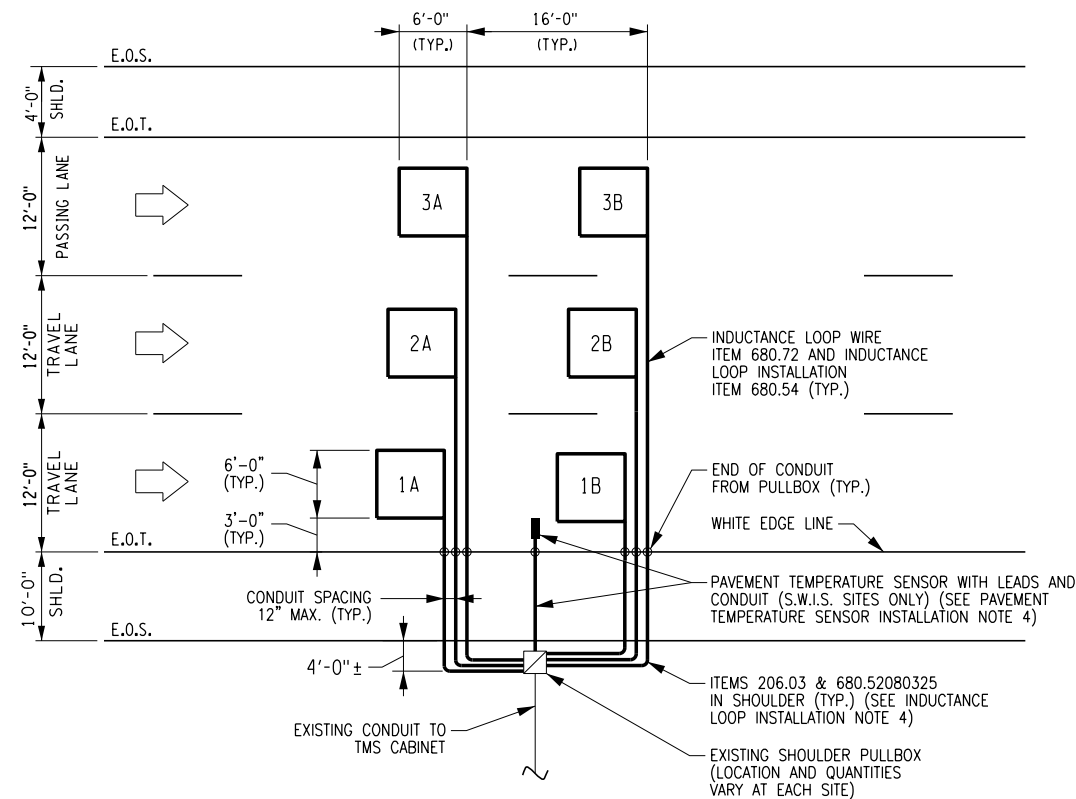

INDUCTANCE LOOPS - 3-LANE PLAN
N.T.S.

INDUCTANCE LOOP INSTALLATION NOTES:

1. EXISTING PULLBOXES, TMS CABINETS, FOUNDATIONS AND CABLES FROM THE PULLBOX(ES) TO THE CABINET(S) ARE ASSUMED TO BE IN SATISFACTORY CONDITION AND ARE TO REMAIN.
2. REFER TO NYSDOT STANDARD SHEETS 680-04 AND 680-14. IF A CONFLICT EXISTS BETWEEN THE DETAILS ON THIS PLAN SHEET AND THE PROVISIONS OF THE STANDARD SHEETS, THE DETAILS ON THIS PLAN SHEET SHALL PREVAIL.
3. PRIOR TO PAVING TOP COURSE, SAWCUT SLOTS IN BINDER COURSE AND INSTALL INDUCTANCE LOOPS ACCORDING TO THE CONTRACT DOCUMENTS. EXACT LOCATION SHALL BE DETERMINED BY THE ENGINEER.
4. IF EXISTING CONDUIT IN SHOULDER CANNOT BE REUSED, SAWCUT SLOTS IN SHOULDER PAVEMENT AND INSTALL NEW 1-INCH FLEXIBLE LIQUIDTIGHT PVC CONDUIT FROM THE EDGE OF THE RIGHT TRAVEL LANE TO THE EDGE OF SHOULDER. THE COST FOR THIS WORK WILL BE PAID UNDER ITEMS 680.54 AND 680.52080325. EXCAVATE FROM EDGE OF SHOULDER TO EXISTING PULLBOX, INSTALL NEW CONDUIT AND BACKFILL. THE COST FOR THIS WORK WILL BE PAID UNDER ITEMS 206.03 AND 680.52080325.
5. HOLES MAY BE DRILLED IN THE PULLBOX TO ACCOMMODATE THE INSTALLATION OF NEW CONDUIT. ALL PENETRATIONS SHALL BE SEALED ACCORDING TO THE NYSDOT STANDARD SHEETS. THE COST FOR THIS WORK SHALL BE INCLUDED IN ITEM 206.03.
6. THE INDUCTANCE LOOP WIRES SHALL BE SOLDERED TO THE SHIELDED LEAD-IN CABLES BEFORE WATERPROOFING. MECHANICAL CONNECTIONS WILL NOT BE ACCEPTED.
7. THE CONTRACTOR SHALL IDENTIFY THE INDUCTANCE LOOP WIRES BY PLACING WATERPROOF TAGS ON THE LEAD-IN CABLES INSIDE THE PULLBOXES. A WIRING DIAGRAM SHALL ALSO BE PROVIDED IN THE TMS CABINET. THE COST FOR THIS WORK SHALL BE INCLUDED IN ITEM 680.72.
8. THE CONTRACTOR SHALL NOTIFY THE DIVISION ITSM SUPERVISOR AT LEAST TWO DAYS PRIOR TO PAVEMENT WORK IN THE VICINITY OF THE INDUCTANCE LOOPS IN ORDER TO DISCONNECT AND PREVENT DAMAGE TO THE TRAFFIC CLASSIFIER.
9. THE CONTRACTOR SHALL NOTIFY THE DIVISION ITSM SUPERVISOR AT LEAST TEN WORKING DAYS PRIOR TO FINAL INSPECTION OF THE INDUCTANCE LOOP INSTALLATIONS.

PAVEMENT TEMPERATURE SENSOR INSTALLATION NOTES (S.W.I.S. SITES ONLY):

1. THE PAVEMENT TEMPERATURE SENSOR FOR SEASONAL WEATHER INFORMATION SYSTEM (S.W.I.S.) SITES WILL BE SUPPLIED BY THE AUTHORITY. THE ENGINEER SHALL NOTIFY THE DIVISION ITSM SUPERVISOR ONE WEEK IN ADVANCE OF THE INTENDED INSTALLATION.
2. THE PAVEMENT TEMPERATURE SENSOR SHALL BE INSTALLED 16 TO 17 1/2 INCHES INSIDE THE EDGE OF THE RIGHT TRAVEL LANE (WHITE EDGE LINE). EXACT LOCATION SHALL BE DETERMINED BY THE ENGINEER.
3. THE SAWCUT FOR THE SENSOR LEAD-IN CABLES SHALL BE 2 1/2 INCHES DEEP. THE SAWCUT FOR THE SENSOR SHALL BE 1 INCH WIDE BY 4 INCHES LONG BY 2 1/2 INCHES DEEP. THE SENSOR SHALL BE INSTALLED 1 INCH BELOW THE TOP SURFACE OF THE ROADWAY.
4. IF EXISTING CONDUIT IN SHOULDER CANNOT BE REUSED, SAWCUT SLOTS IN SHOULDER PAVEMENT AND INSTALL NEW 1-INCH FLEXIBLE LIQUIDTIGHT PVC CONDUIT FROM THE EDGE OF THE RIGHT TRAVEL LANE TO THE EDGE OF SHOULDER. THE COST FOR THIS WORK WILL BE PAID UNDER ITEMS 680.54 AND 680.52080325. EXCAVATE FROM EDGE OF SHOULDER TO EXISTING PULLBOX, INSTALL NEW CONDUIT AND BACKFILL. THE COST FOR THIS WORK WILL BE PAID UNDER ITEMS 206.03 AND 680.52080325.
5. THE SENSOR WIRE SHALL BE INSTALLED IN THE SAWCUT AND PULLED THROUGH THE CONDUIT. THE REMAINING END OF THE WIRE SHALL BE COILED IN THE PULLBOX OR TMS CABINET, A.O.B.E.



**Thruway
Authority**

U.S. CUSTOMARY STANDARD SHEET


INDUCTANCE LOOP INSTALLATION
(DRAWING TMS)

APPROVED MAY 1, 2018


ISSUED UNDER DB 18-001

/S/ PATRICK THOMPSON, P.E.
DIRECTOR DESIGN SUPPORT
SERVICES BUREAU

TA 680-01

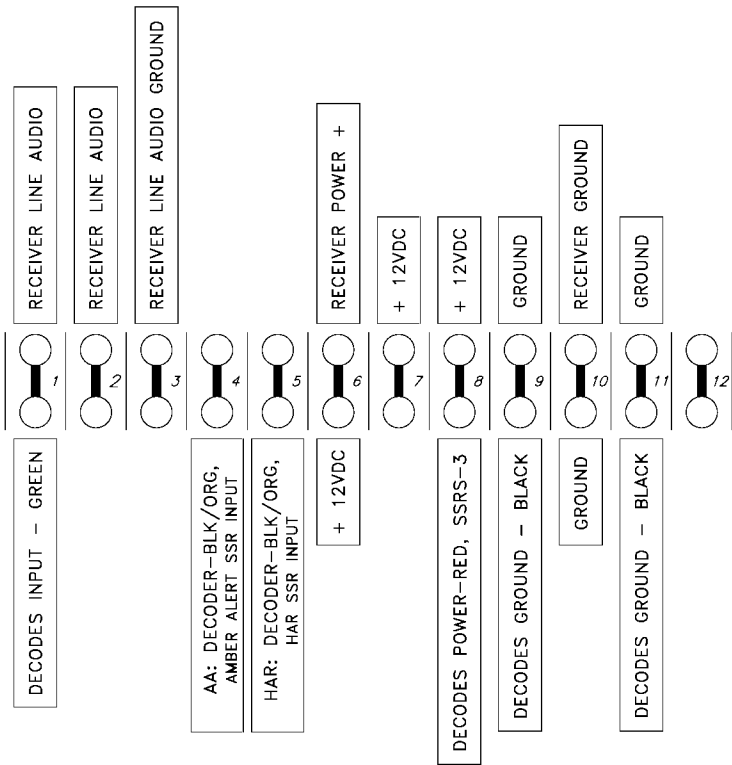


TS1 - TERMINAL STRIP 1

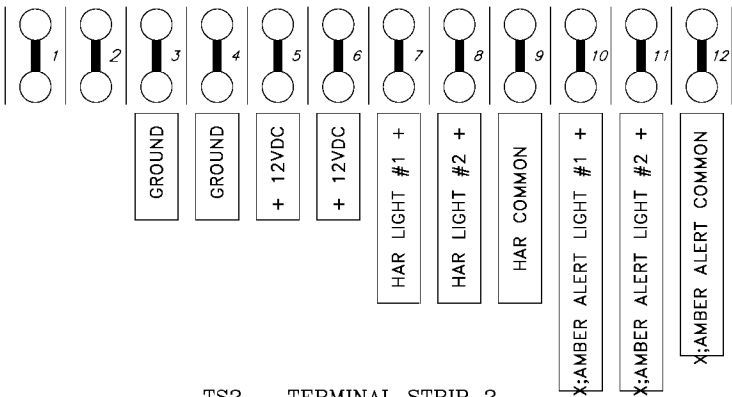


TS2 - TERMINAL STRIP 2

AC OPTION

TERMINAL STRIP CONNECTIONS

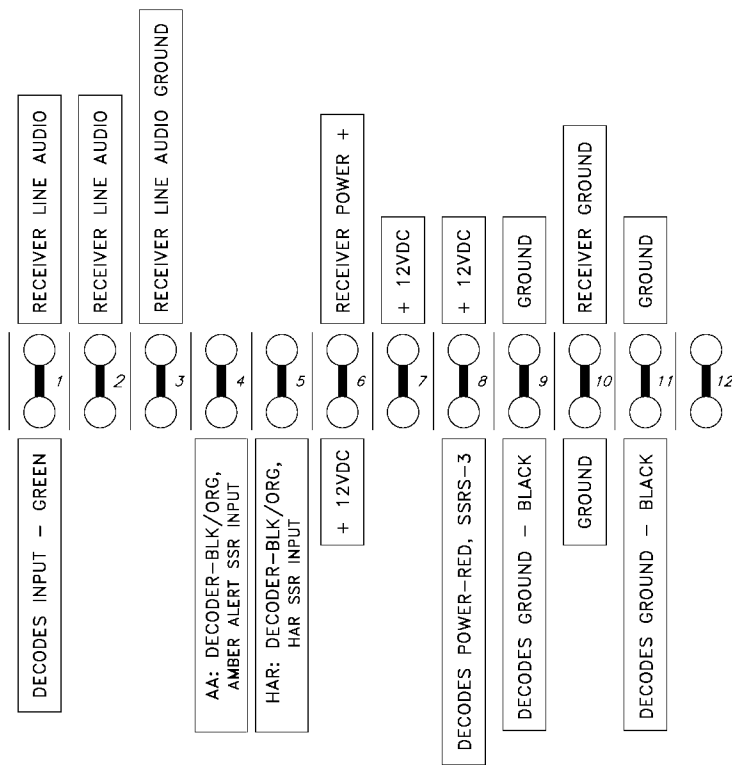


TS1 - TERMINAL STRIP 1

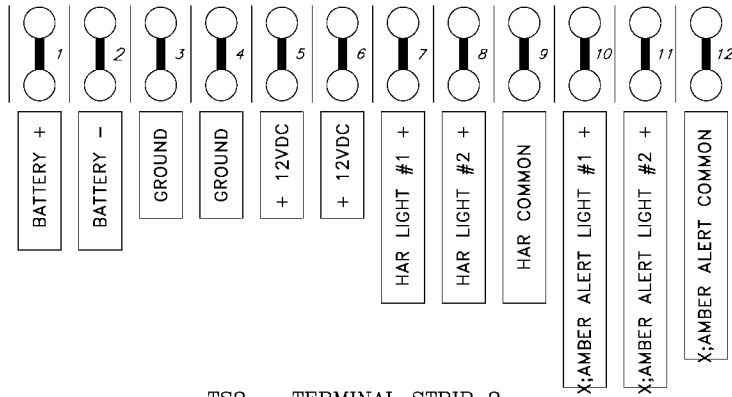

TS2 - TERMINAL STRIP 2

SOLAR OPTION

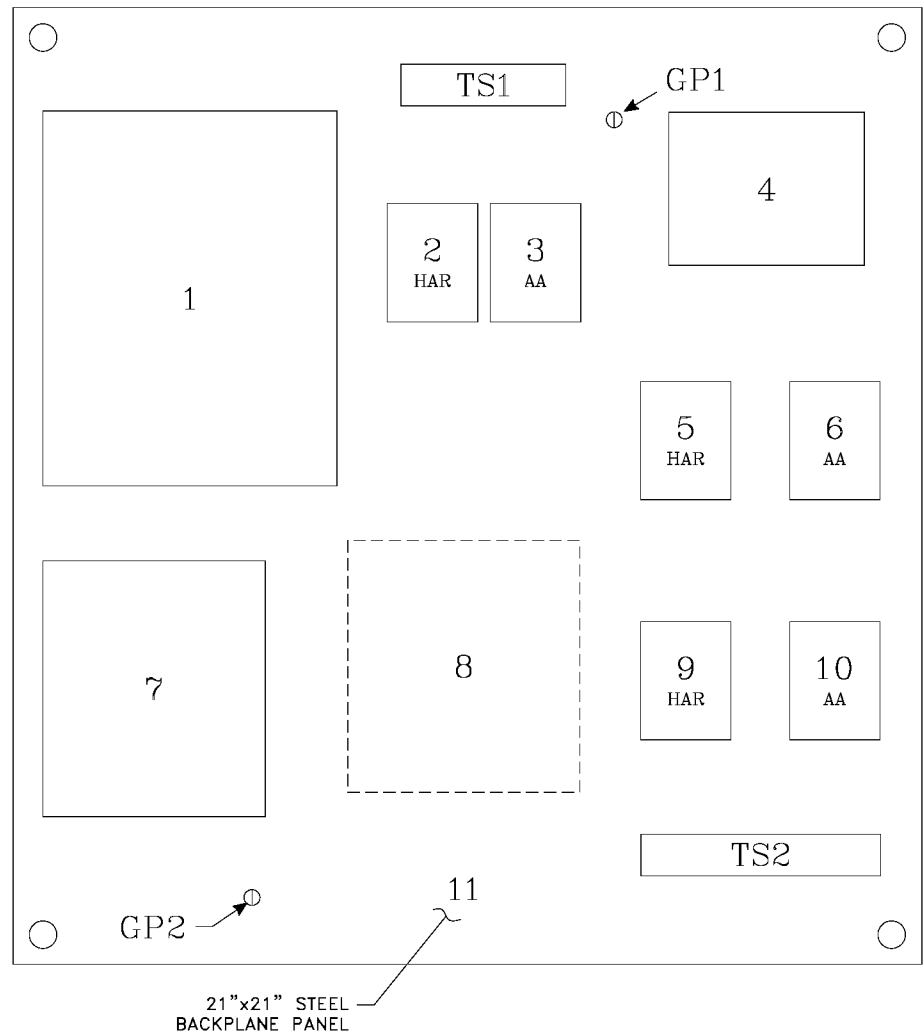

SIGN CONTROL BACKPLANE

COMPONENTS:

- 1 - AM RECEIVER/MONITOR
- 2 & 3 - DECODERS (HAR = HIGHWAY ADVISORY RADIO; AA = AMBER ALERT)
- 4 - EXTENSION SPEAKER
- 5 & 6 - DC SOLID STATE RELAYS
- 7 - SOLAR CHARGER REGULATOR OR AC POWER SUPPLY
- 8 - LOCATION RESERVED FOR CELL PHONE & POWER SUPPLY
- 9 & 10 - SOLID STATE FLASHERS
- 11 - BACKPLANE PANEL

TS1 & TS2 - TERMINAL STRIPS


GP1 & GP2 - GROUNDING POSTS

NOTES:

- TO FASTEN COMPONENTS TO BACKPLANE PANEL, USE A 1-INCH WIDE RECLOSABLE FASTENING SYSTEM WITH HIGH STRENGTH ADHESIVE BACKING.
- SEE TABLES, DIAGRAMS AND SPECIAL NOTE ON STANDARD SHEET TA 680-02 (DWG. SC-2) FOR DETAILS.

	Thruway Authority
U.S. CUSTOMARY STANDARD SHEET	
HAR SYSTEM SIGN CONTROL BACKPLANE (DRAWING SC-1) SHEET 1 OF 9	
APPROVED SEPTEMBER 21, 2016 /S/ PATRICK THOMPSON, P.E. DIRECTOR DESIGN SUPPORT SERVICES BUREAU	ISSUED UNDER EI 16-001 TA_680-02

COMPONENTS OF SIGN CONTROL BACKPLANE	
NO.	DESCRIPTION
1	AM RECEIVER/MONITOR • TUNING RANGE: 530 TO 1750 KHz, SELECTABLE BY DIP SWITCH. • TUNING CONTROL BY PHASE LOCK LOOP. • AUDIO OUTPUTS: ONE 600-OHM LINE OUT AND ONE 8-OHM SPEAKER OUT. • INTERNAL VOLTAGE REGULATION. • SENSITIVITY: 7 MICROVOLT WITH 30% MODULATION, 20dB SIGNAL/NOISE.
2 & 3	DECODERS • DTMF DECODERS FOR USE OVER VOICE-GRADE CIRCUITS. • INPUT SENSITIVITY OF 10 MILLIVOLTS RMS, SIGNAL TO NOISE RATIO OF 12dB. • DECODE MOMENTARY OUTPUT: OPEN COLLECTOR CAPABLE OF SINKING 80 MILLIAMPS. • DECODE MOMENTARY OUTPUT TIMING: ADJUSTABLE RANGE THAT INCLUDES 300 SECONDS. • CONTROLLABLE OVER-LENGTH SEQUENCE ACCEPT OR REJECT.
4	EXTENSION SPEAKER • 8-OHM IMPEDANCE, MINIMUM 1 WATT WITH FREQUENCY RESPONSE OF 300 – 3000 Hz. • ELECTRICAL CONNECTION BY ZIP CORD PRE-ATTACHED TO + AND – SPEAKER CONTACTS. • MINIMUM LENGTH OF ZIP CORD: 2 FEET.
5 & 6	DC SOLID STATE RELAYS • RATED LOAD: 10-AMP AT 60 VOLTS DC. • OUTPUT VOLTAGE RANGE: 3 TO 60 VOLTS DC. • INPUT VOLTAGE RANGE: 3 TO 32 VOLTS DC. • LED STATUS INDICATOR. • 4000 VOLTS AC OPTICAL ISOLATION. • NON-EMITTER OF ELECTRO-MAGNETIC NOISE. • UL RECOGNIZED.
7	SOLAR CHARGER REGULATOR FOR SOLAR OPTION • RATED SOLAR AND LOAD CURRENT: 15 AMPS. • 12-VOLT LOAD VOLTAGE WITH TEMPERATURE COMPENSATION. • BATTERY CHARGING; HIGH VOLTAGE AND TEMPERATURE DISCONNECT. • PROTECTION AGAINST: SHORT CIRCUIT, OVERLOAD, TRANSIENT SURGES, VOLTAGE SPIKES. OR AC POWER SUPPLY FOR AC OPTION • 12-VOLT DC LINEAR REGULATED SOLID STATE POWER SUPPLY, FUSE PROTECTED. • FOLD-BACK CURRENT-LIMITING PROTECTION; CROWBAR OVERVOLTAGE PROTECTION. • INPUT VOLTAGE RANGE: 105 TO 125 VOLTS AC. • OUTPUT VOLTAGE RANGE: 12 VOLT DC ±10% WITH LESS THAN 5 MILLIVOLT PEAK TO PEAK RIPPLE.
8	LOCATION RESERVED FOR CELL PHONE AND CELL PHONE POWER SUPPLY.
9 & 10	SOLID STATE FLASHERS, ALTERNATING OUTPUT • INPUT VOLTAGE: 12 VOLTS DC • OUTPUT CURRENT: 10 AMPS • ALTERNATING OUTPUT CAPABLE OF DRIVING TWO INDEPENDENT LOADS. • 50% DUTY CYCLE. • NON-EMITTER OF ELECTRO-MAGNETIC NOISE. • FIXED FLASH RATE OF 60 FLASHES PER MINUTE.
11	BACKPLANE PANEL • PAINTED, 12-GAUGE STEEL PANEL 21"x21"
TS1 & TS2	TERMINAL STRIPS: BARRIER TYPE TERMINAL STRIPS • BARRIER TYPE WITH JUMPERS; SCREW SIZE 5-40.
GP1 & GP2	GROUNDING POSTS: • SEE GROUNDING POST DIAGRAM FOR DETAILS.

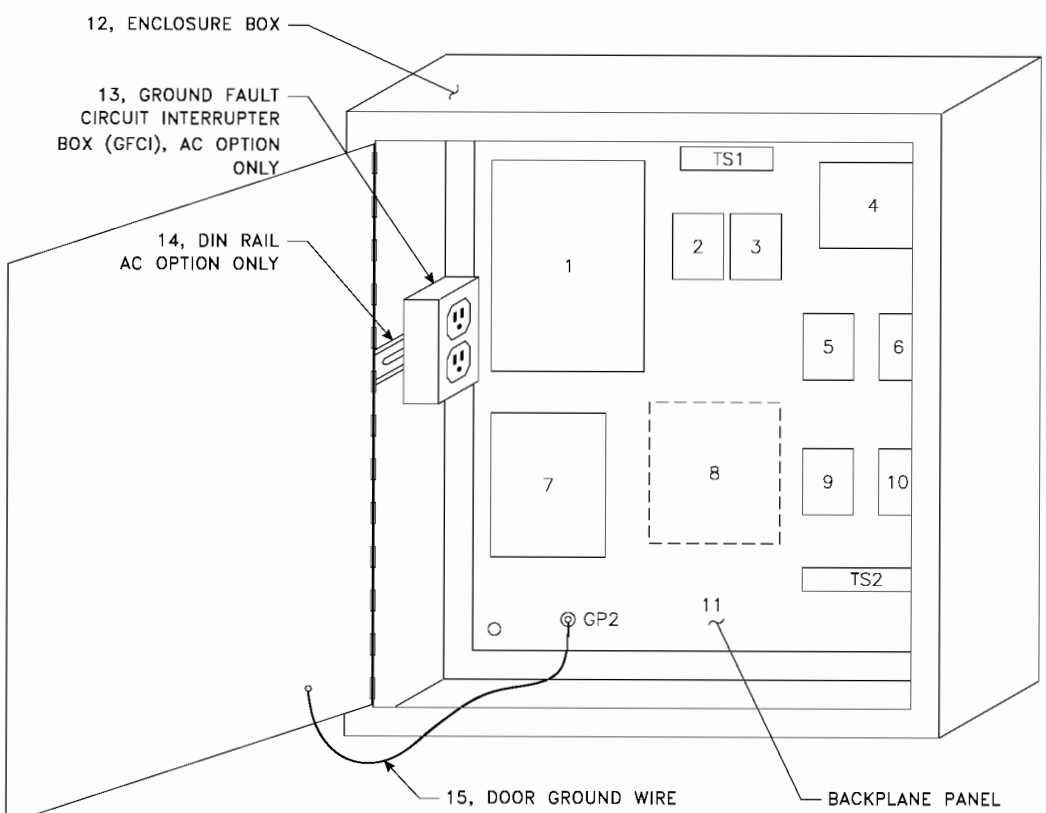


ENCLOSURE BOX

COMPONENTS OF ENCLOSURE BOX	
NO.	DESCRIPTION
12	ENCLOSURE BOX • 14-GAUGE, STAINLESS STEEL BOX, TYPE 316L, 24"x24"x8"
13	GROUND FAULT CIRCUIT INTERRUPTER BOX, GFCI FOR AC OPTION ONLY • 120 V, 15 AMP CIRCUIT BOX, 2.406" HIGH X 2.37" WIDE X 5.366" DEEP
14	DIN 35 CARRIER RAIL FOR AC OPTION ONLY • 5" IN LENGTH, MOUNTED WITH: TWO STAINLESS STEEL SCREWS, 1/4"-20 BY 1/2" LENGTH AND TWO STAINLESS STEEL FLANGE NUTS, 1/4"-20
15	DOOR GROUND WIRE • 12AWG, STRANDED, GREEN, 1 1/2 FEET LONG • SPADE BOTH ENDS; FIT ONE END TO 1/4" STUD ON DOOR AND OTHER END TO # 10 NUT OF GROUNDING POST GP2.

SPECIAL NOTE:

FOR ADDITIONAL DETAILS AND SUGGESTIONS ON CURRENT SUPPLY SOURCES FOR THE ITEMS NOTED ABOVE, CONTACT THE NYS THRUWAY AUTHORITY INFORMATION TECHNOLOGY/TECHNOLOGY DEVELOPMENT OFFICE.

UNLESS OTHERWISE NOTED ALL LABOR, MATERIALS, TOOLS, EQUIPMENT AND INCIDENTALS AS NECESSARY TO COMPLETE THE WORK ASSOCIATED WITH INSTALLATION OF SIGN CONTROL FOR A HIGHWAY ADVISORY RADIO, INCLUDING THE ENCLOSURE BOX CONTAINING THE SIGN CONTROL BACKPLANE WITH ALL REQUIRED COMPONENTS, A WHIP OR LOOP ANTENNA AND THE EXTERNAL CONNECTIONS, SHALL BE INCLUDED IN THE PRICE BID FOR EITHER
ITEM 25680.990010, HIGHWAY ADVISORY RADIO (HAR) SIGN CONTROL (AC WIRING) OR
ITEM 25680.990011, HIGHWAY ADVISORY RADIO (HAR) SIGN CONTROL (SOLAR WIRING).

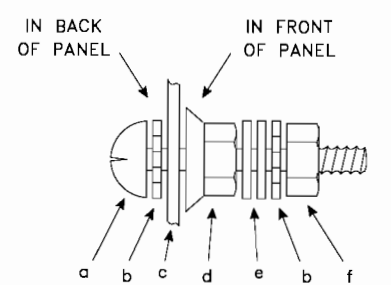

- a) PHILLIPS SCREW 10-32x3/4"
- b) STAR WASHER
- c) SIGN CONTROL PANEL
- d) FLANGE NUT
- e) FLAT WASHERS (2 REQUIRED)
- f) 10-32 NUT

GROUNDING POST

- NOTES:
- 1. GP1 FOR GROUNDING EQUIPMENT TO PANEL.
 - 2. GP2 FOR GROUNDING PANEL TO EARTH.
 - 3. USE STAINLESS STEEL.
 - 4. REMOVE PAINT FROM PANEL AT GROUND POST FOR GOOD ELECTRICAL CONNECTION.
 - 5. APPLY SEAL COMPOUND SUCH AS SILICONE TO PREVENT CORROSION.



U.S. CUSTOMARY STANDARD SHEET

HAR SYSTEM
SIGN CONTROL DETAILS
(DRAWING SC-2)
SHEET 2 OF 9

APPROVED SEPTEMBER 21, 2016 ISSUED UNDER EI 16-001

/S/ PATRICK THOMPSON, P.E.
DIRECTOR DESIGN SUPPORT
SERVICES BUREAU

TA_680-02

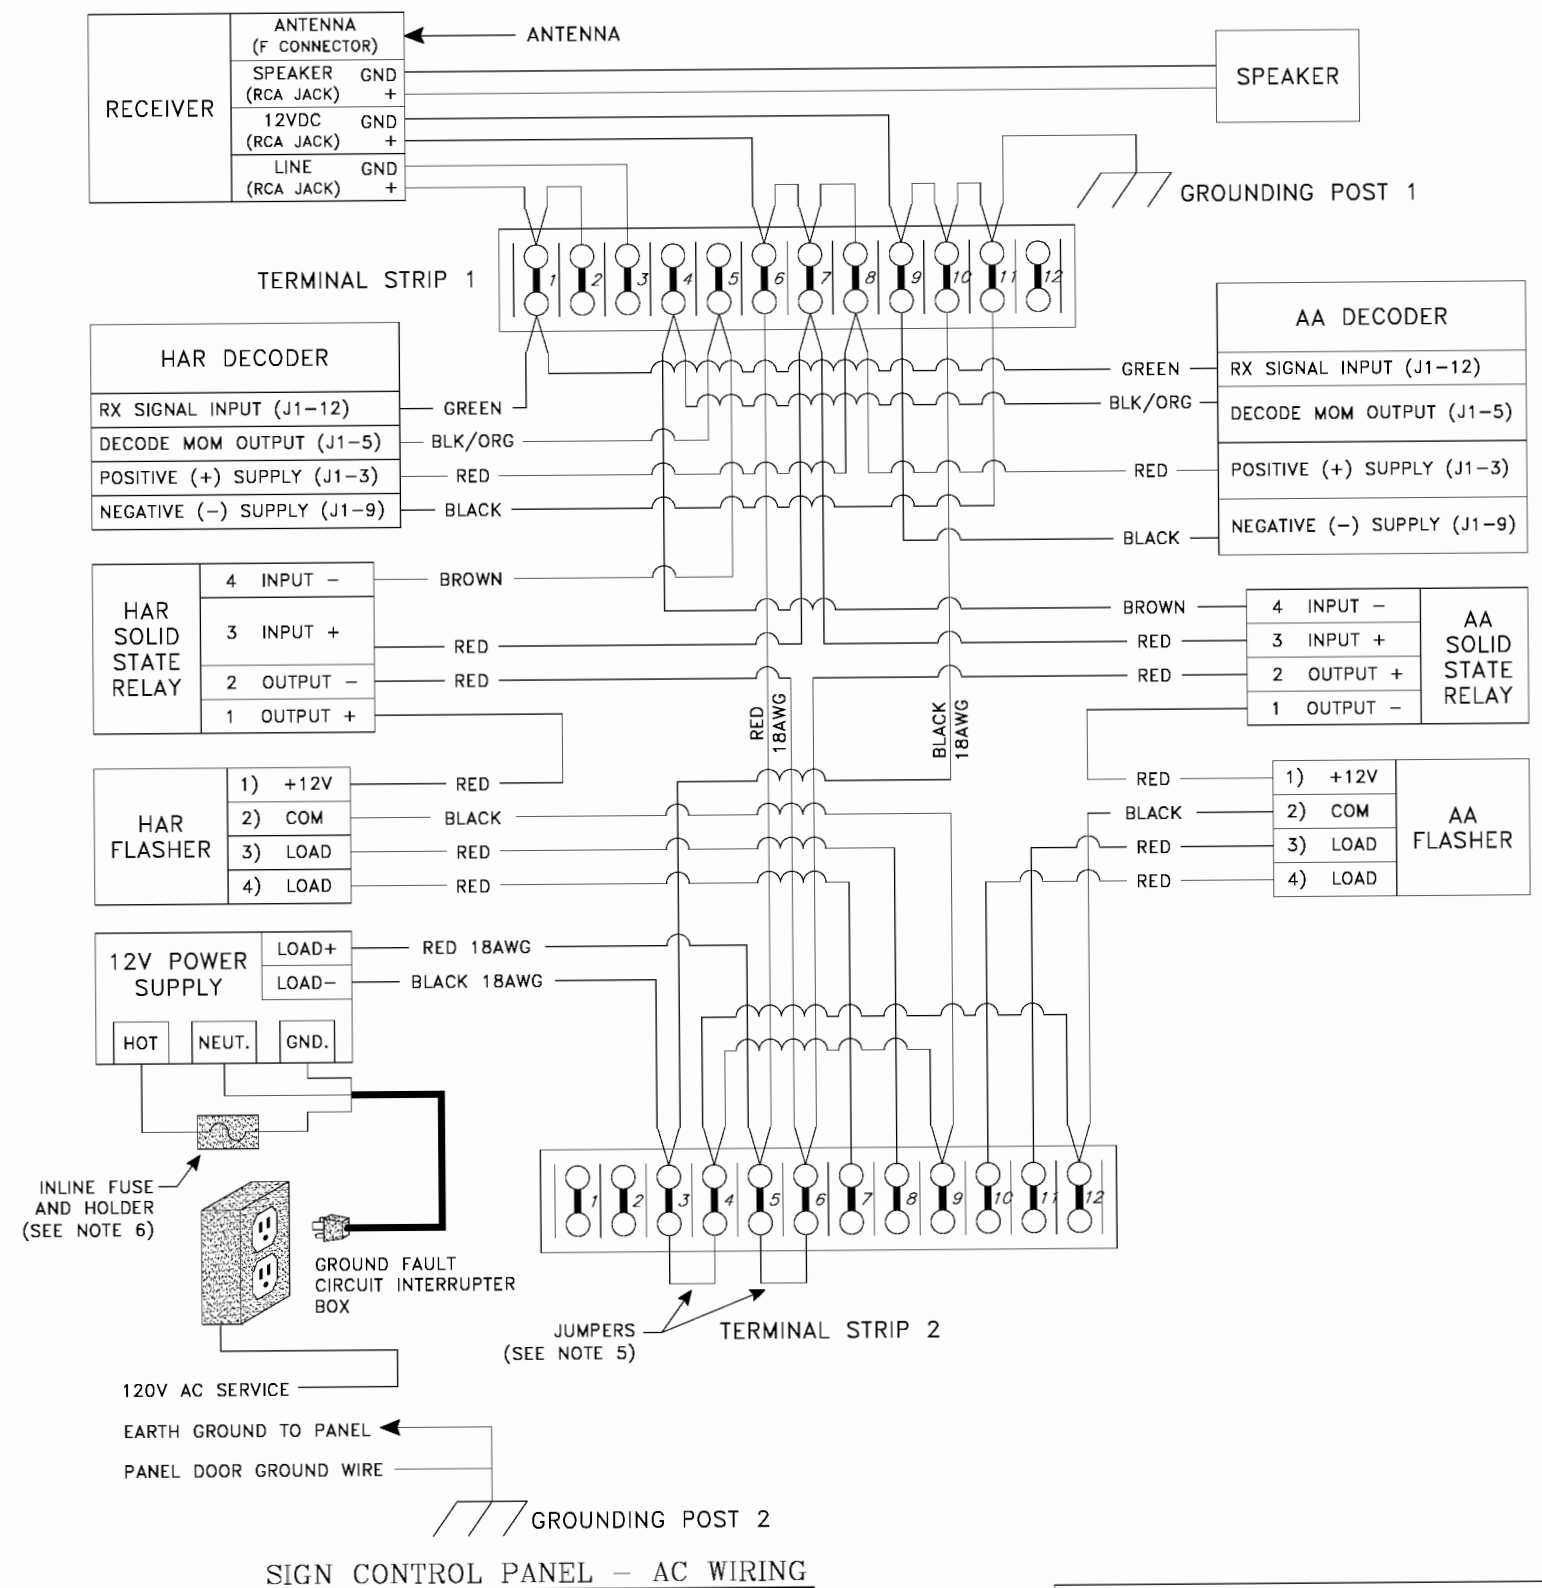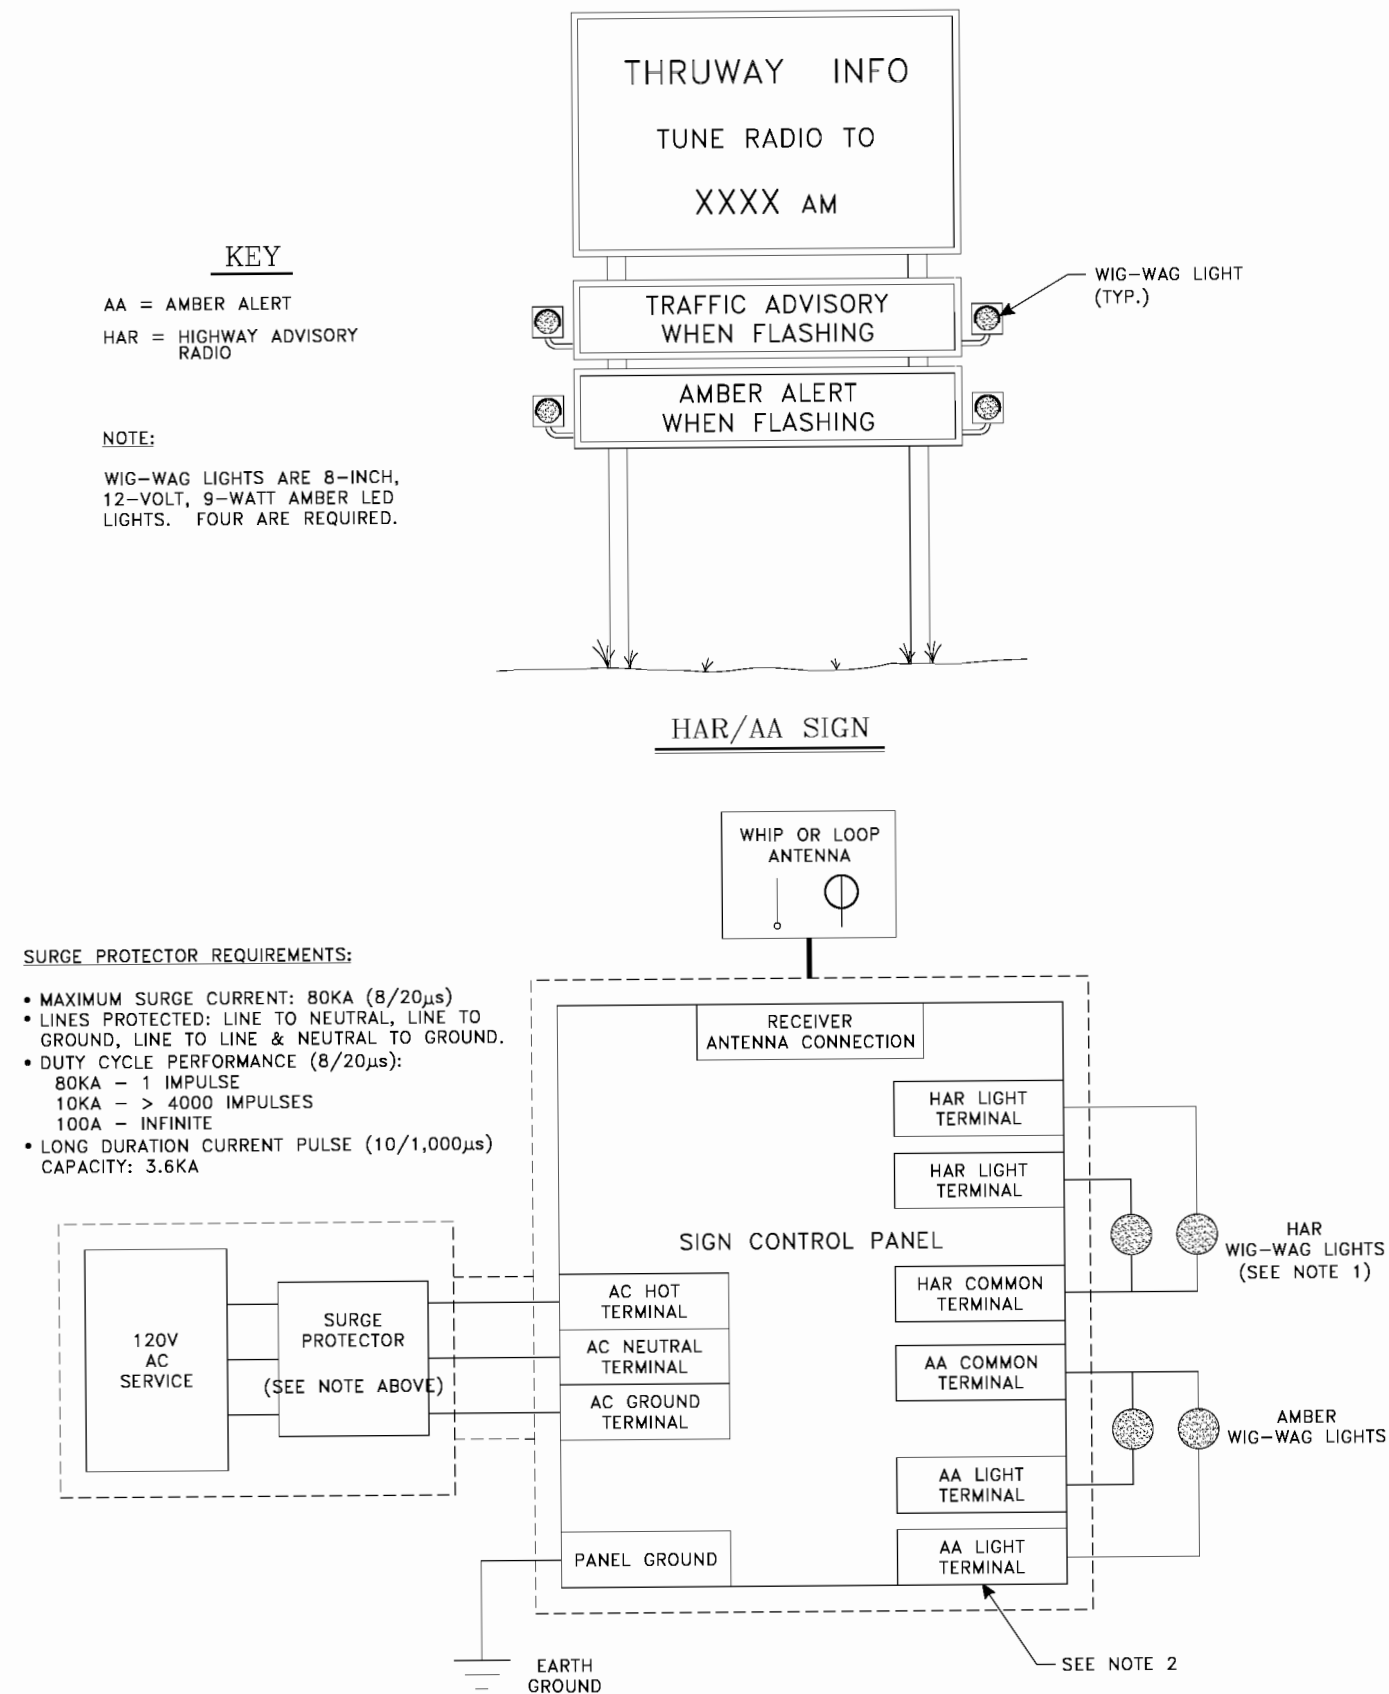

- NOTES:

1. ALL AC WIRES ARE 18AWG STRANDED.
2. ALL DC WIRES ARE 20AWG STRANDED, UNLESS IDENTIFIED OTHERWISE.
3. WIRE ENDS ARE TINNED.
4. SPADE CONNECTORS SHALL BE USED ON WIRES AT TERMINAL STRIPS.
5. JUMPERS ARE BARRIER STRIP JUMPER PLATES.
6. INLINE FUSE AND FUSE HOLDER ARE REQUIRED ONLY WHEN NOT PROVIDED IN THE POWER SUPPLY. NO FUSE IS REQUIRED WHEN USING THE RS-3A ASTON POWER SUPPLY. WHEN FUSE IS NEEDED, USE FUSE VALUE RECOMMENDED BY POWER SUPPLY MANUFACTURER.
7. ON STANDARD SHEET TA 680-03 (DWG. SC-2), SEE TABLES FOR PART NUMBERS AND DESCRIPTIONS AND SEE SPECIAL NOTE FOR DETAILS.

U.S. CUSTOMARY STANDARD SHEET

HAR/AA SYSTEM
SIGN CONTROL PANEL
AC WIRING
(DRAWING SC-3)
SHEET 3 OF 9

APPROVED SEPTEMBER 21, 2016	
-----------------------------	--



ISSUED UNDER EI 16-001

/S/ PATRICK THOMPSON, P.E.
DIRECTOR DESIGN SUPPORT
SERVICES BUREAU

TA 680-02


KEY
AA = AMBER ALERT
HAR = HIGHWAY ADVISORY RADIO

NOTE:
WIG-WAG LIGHTS ARE 8-INCH, 12-VOLT, 9-WATT AMBER LED LIGHTS. FOUR ARE REQUIRED.

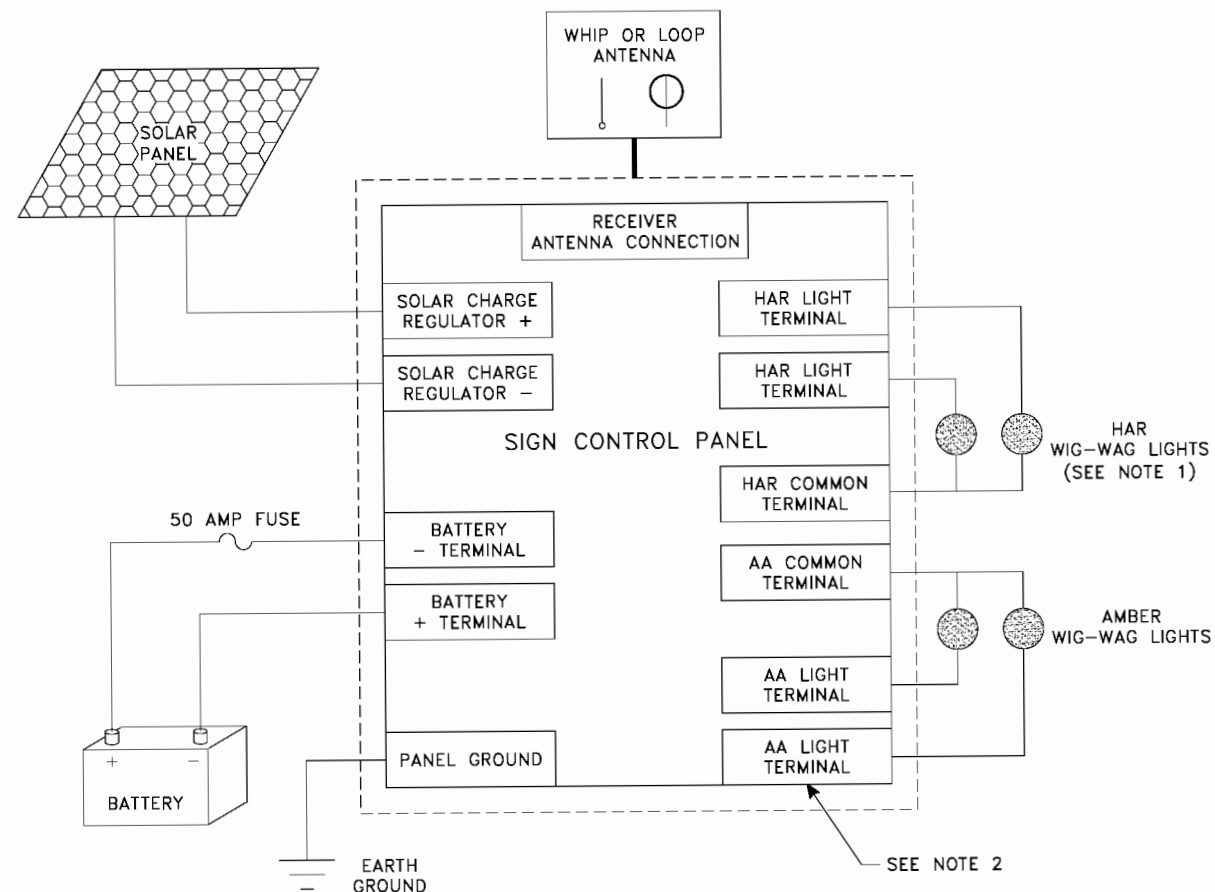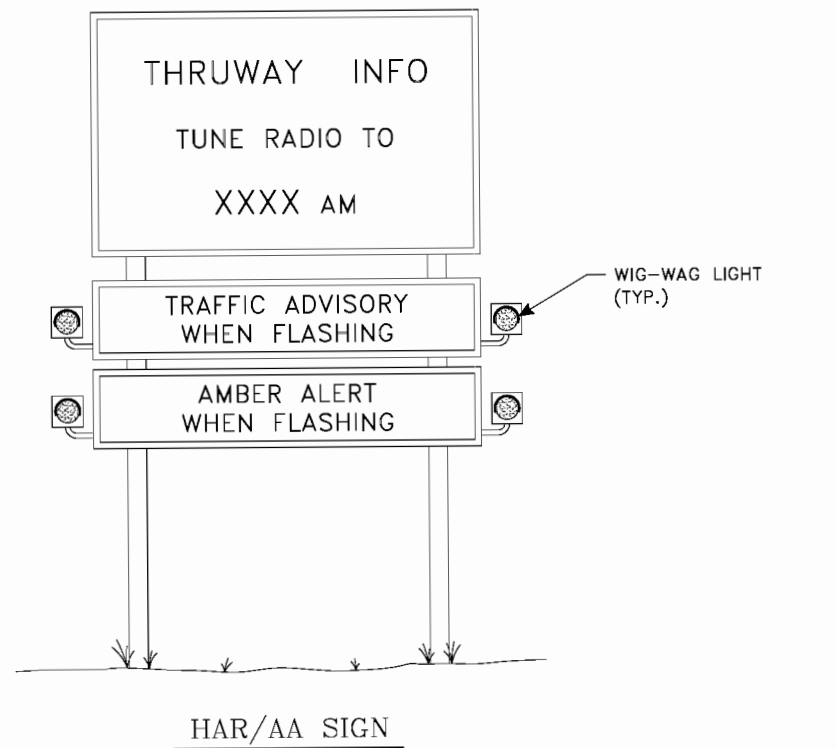

SIGN CONTROL PANEL - SOLAR EXTERNAL CONNECTIONS

- NOTES:**
1. SEE DIAGRAM OF SIGN ABOVE FOR ACTUAL LOCATIONS OF WIG-WAG LIGHTS.
 2. ALL LIGHT TERMINALS ARE ON TERMINAL STRIP 2.

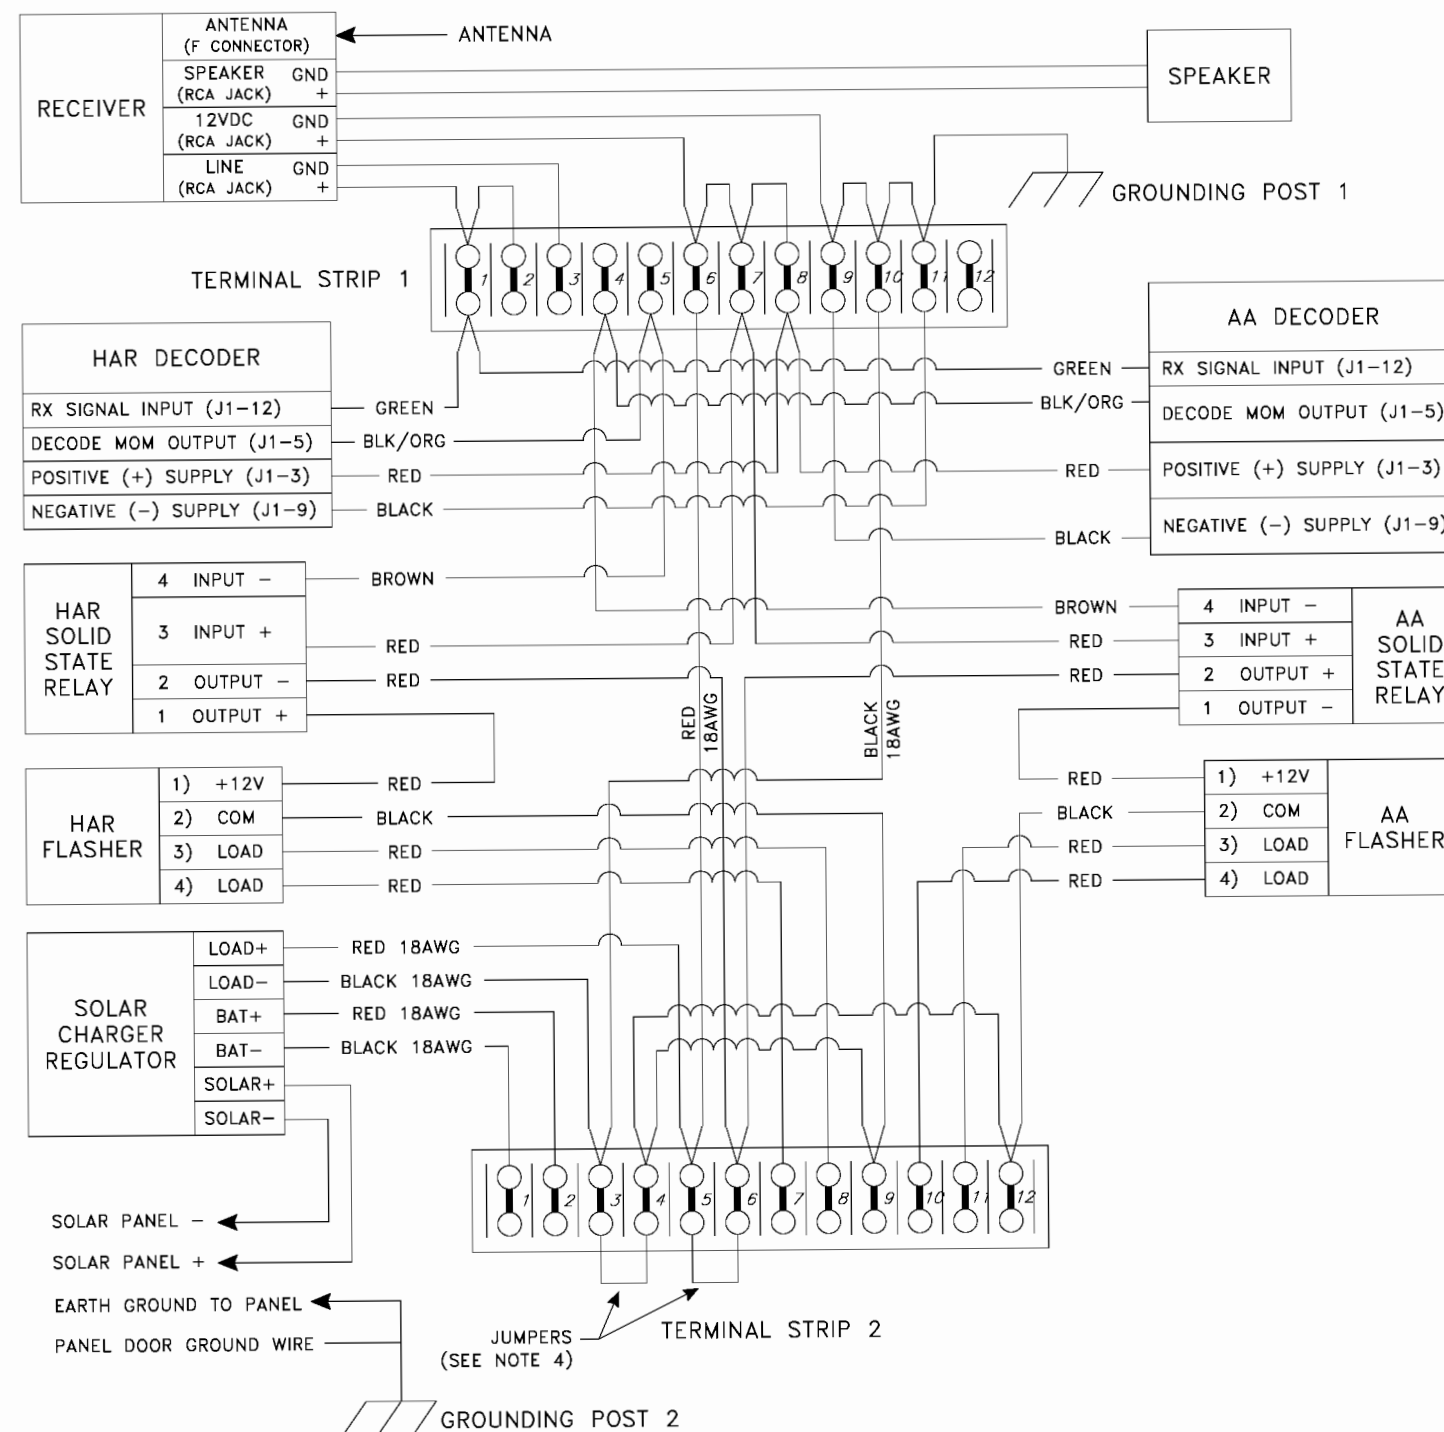


SIGN CONTROL PANEL - SOLAR WIRING

- NOTES:**
1. ALL DC WIRES ARE 20AWG STRANDED, UNLESS IDENTIFIED OTHERWISE.
 2. WIRE ENDS ARE TINNED.
 3. SPADE CONNECTORS SHALL BE USED ON WIRES AT TERMINAL STRIPS.
 4. JUMPERS ARE BARRIER STRIP JUMPER PLATES.
 5. ON STANDARD SHEET TA 680-03 (DWG. SC-2), SEE TABLES FOR PART NUMBERS AND DESCRIPTIONS AND SEE SPECIAL NOTE FOR DETAILS.

U.S. CUSTOMARY STANDARD SHEET	
HAR/AA SYSTEM SIGN CONTROL PANEL SOLAR WIRING (DRAWING SC-4) SHEET 4 OF 9	
APPROVED SEPTEMBER 21, 2016 /S/ PATRICK THOMPSON, P.E. DIRECTOR DESIGN SUPPORT SERVICES BUREAU	ISSUED UNDER EI 16-001 TA 680-02

NOTES:


1. TO FASTEN COMPONENTS TO BACKPLANE PANEL, USE A 1-INCH WIDE RECLOSABLE FASTENING SYSTEM WITH HIGH STRENGTH ADHESIVE BACKING.
2. ALL COMPONENTS WITHIN THE CABINET ARE INCLUDED IN ITEM 680.9800--25, UNLESS OTHERWISE NOTED.
3. POWER DISTRIBUTION PANEL AND ITS MOUNTING INCLUDED UNDER ITEM 680.9800--25. MOUNTING POSTS FOR WHOLE ASSEMBLY ARE PAID FOR UNDER SEPARATE ITEM.

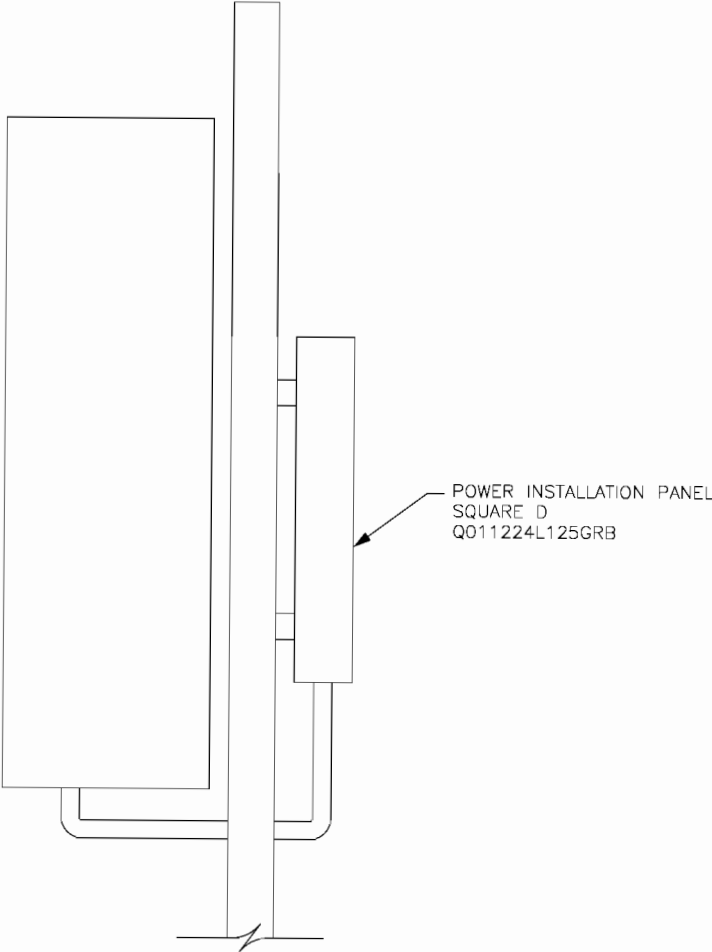

SIDE ELEVATION

NOTE:

1. TO FASTEN COMPONENTS TO BACKPLANE PANEL, USE A 1-INCH WIDE RECLOSABLE FASTENING SYSTEM WITH HIGH STRENGTH ADHESIVE BACKING.

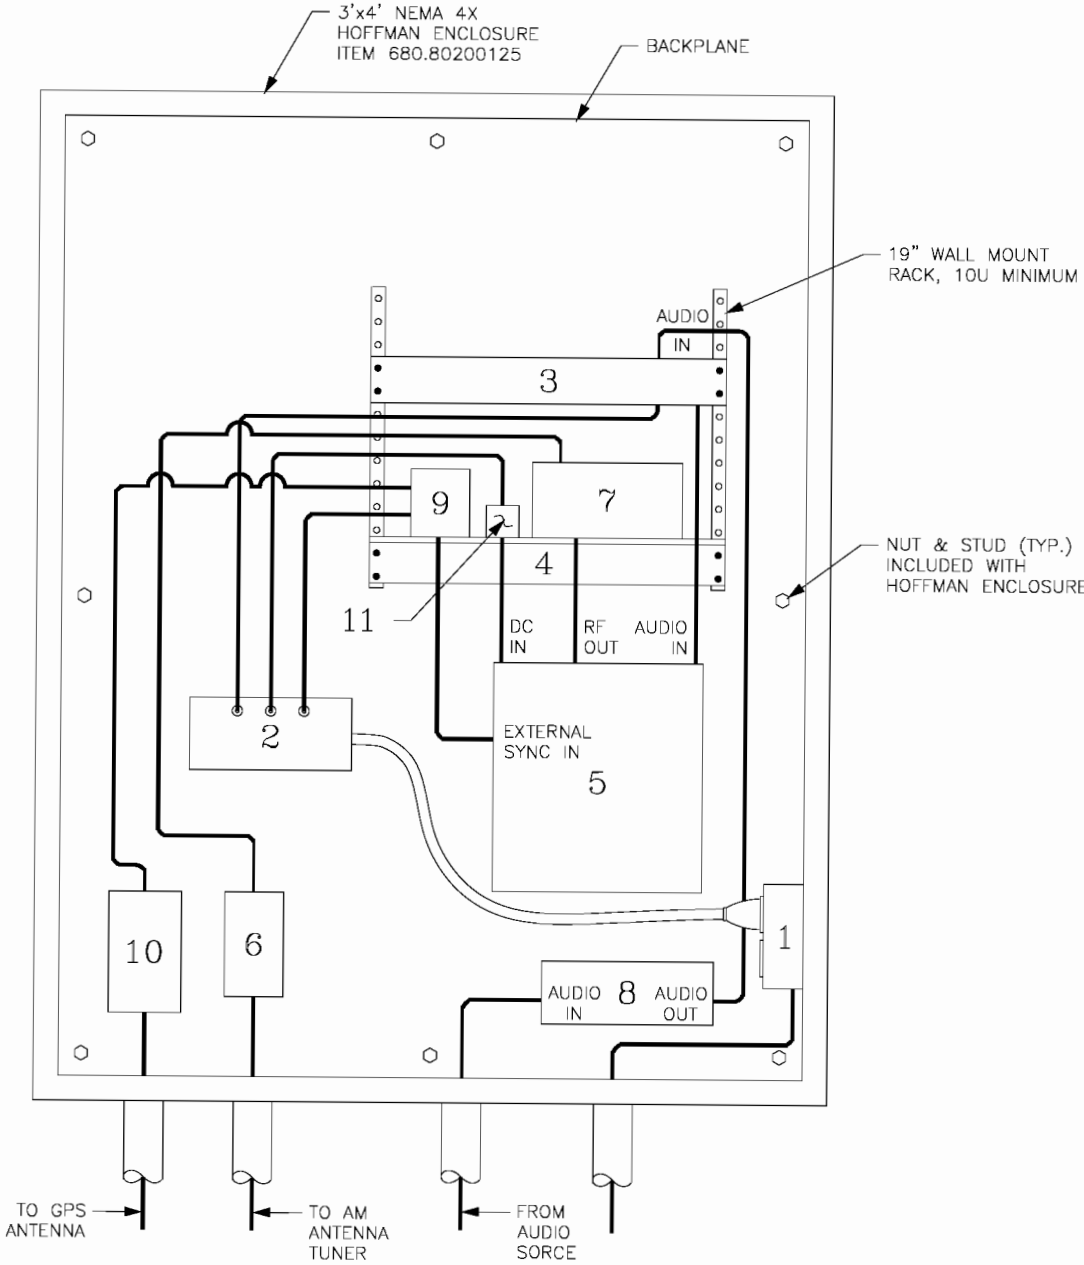

TRANSMITTER BACKPLANE

COMPONENTS:

- 1 - GFCI DUPLEX OUTLET
- 2 - POWER SUPPLY STRIP
- 3 - COMPRESSOR/LIMITER
- 4 - SHELF
- 5 - TRANSMITTER
- 6 - RF SURGE SUPPRESSOR
- 7 - STANDING WAVE RATIO METER
- 8 - SURGE PROTECTION FOR AUDIO SOURCE
- 9 - TIMING GPS
- 10 - GPS RF SURGE SUPPRESSOR
- 11 - TRANSMITTER POWER SUPPLY

U.S. CUSTOMARY STANDARD SHEET

HAR/AA SYSTEM
SYNCHRONIZED
TRANSMITTER CANINET
(DRAWING T-1)
DRAWING 5 OF 9

APPROVED SEPTEMBER 21, 2016


ISSUED UNDER EI 16-001

/S/ PATRICK THOMPSON, P.E.
DIRECTOR DESIGN SUPPORT
SERVICES BUREAU

TA_680-02

NOTES:


1. TO FASTEN COMPONENTS TO BACKPLANE PANEL, USE A 1-INCH WIDE RECLOSABLE FASTENING SYSTEM WITH HIGH STRENGTH ADHESIVE BACKING.
2. ALL COMPONENTS WITHIN THE CABINET ARE INCLUDED IN ITEM 680.9801--25, UNLESS OTHERWISE NOTED.
3. POWER DISTRIBUTION PANEL AND ITS MOUNTING INCLUDED UNDER ITEM 680.9801--25. MOUNTING POSTS FOR WHOLE ASSEMBLY ARE PAID FOR UNDER SEPARATE ITEM.

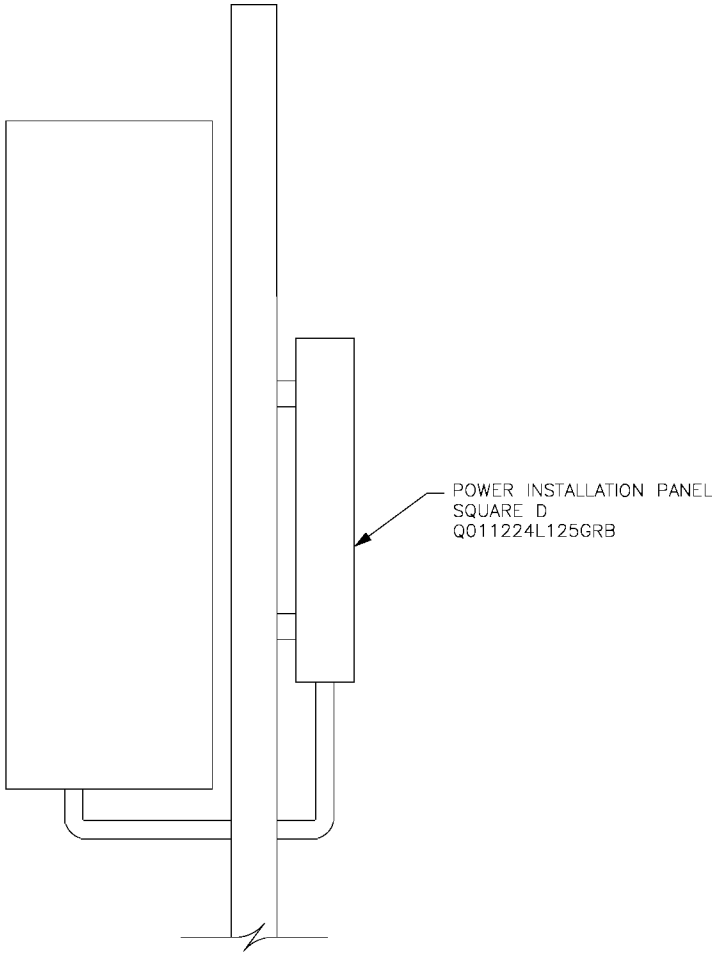

SIDE ELEVATION

NOTE:

1. TO FASTEN COMPONENTS TO BACKPLANE PANEL, USE A 1-INCH WIDE RECLOSABLE FASTENING SYSTEM WITH HIGH STRENGTH ADHESIVE BACKING.

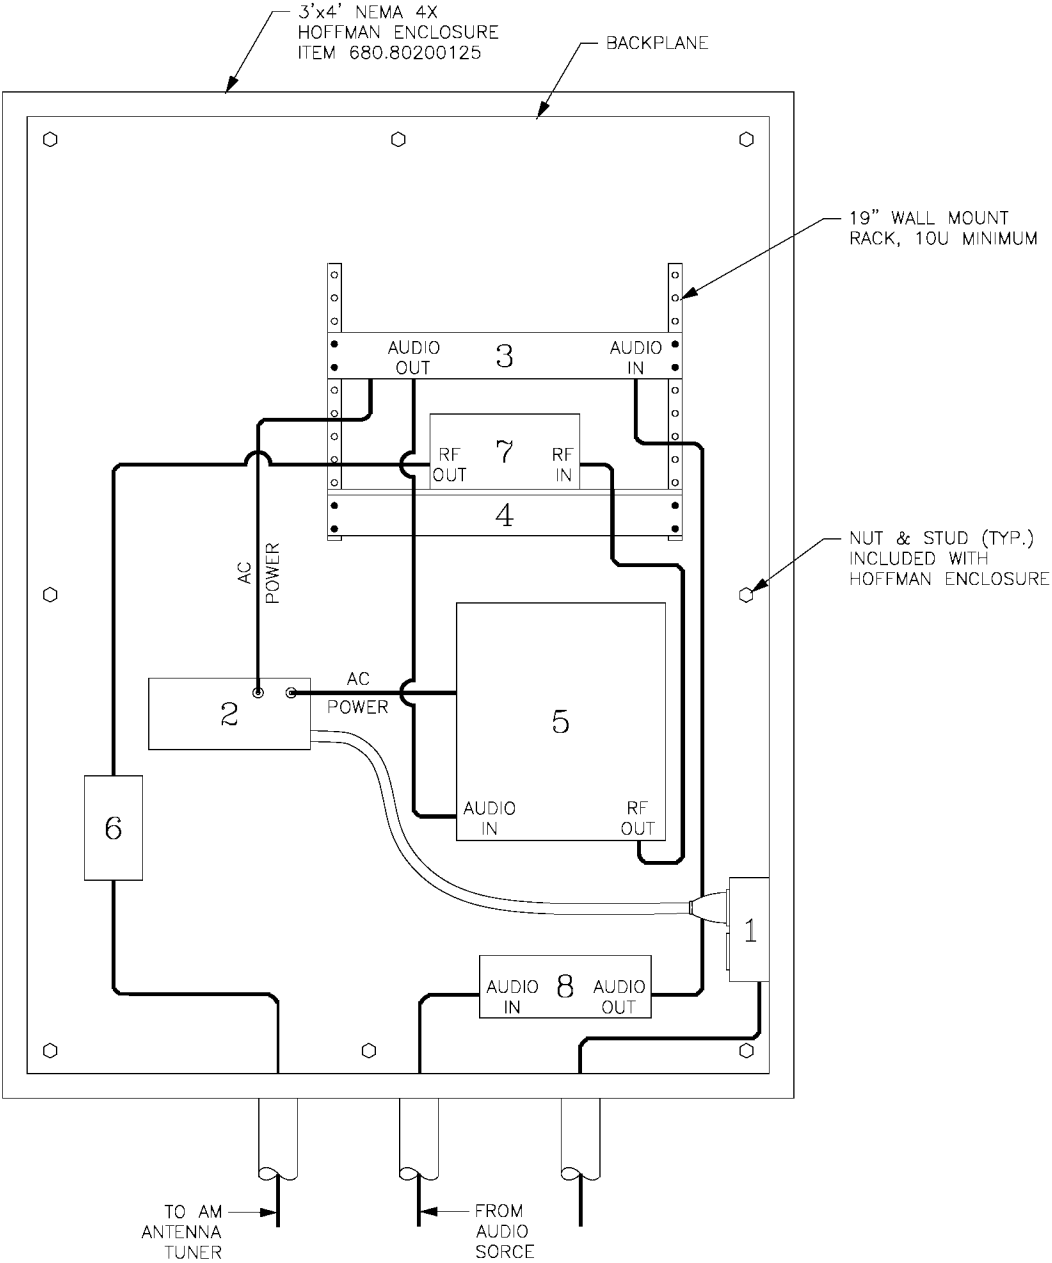

TRANSMITTER BACKPLANE

COMPONENTS:

- 1 - GFCI DUPLEX OUTLET
- 2 - POWER SUPPLY STRIP
- 3 - COMPRESSOR/LIMITER
- 4 - SHELF
- 5 - TRANSMITTER
- 6 - RF SURGE SUPPRESSOR
- 7 - STANDING WAVE RATIO METER
- 8 - SURGE PROTECTION FOR AUDIO SOURCE



Thruway
Authority

U.S. CUSTOMARY STANDARD SHEET


HAR/AA SYSTEM
SYNCHRONIZED
TRANSMITTER CABINET
(DRAWING T-2)
SHEET 6 OF 9

APPROVED SEPTEMBER 21, 2016



ISSUED UNDER E1 16-001

/S/ PATRICK THOMPSON, P.E.
DIRECTOR DESIGN SUPPORT
SERVICES BUREAU



TA 680-02

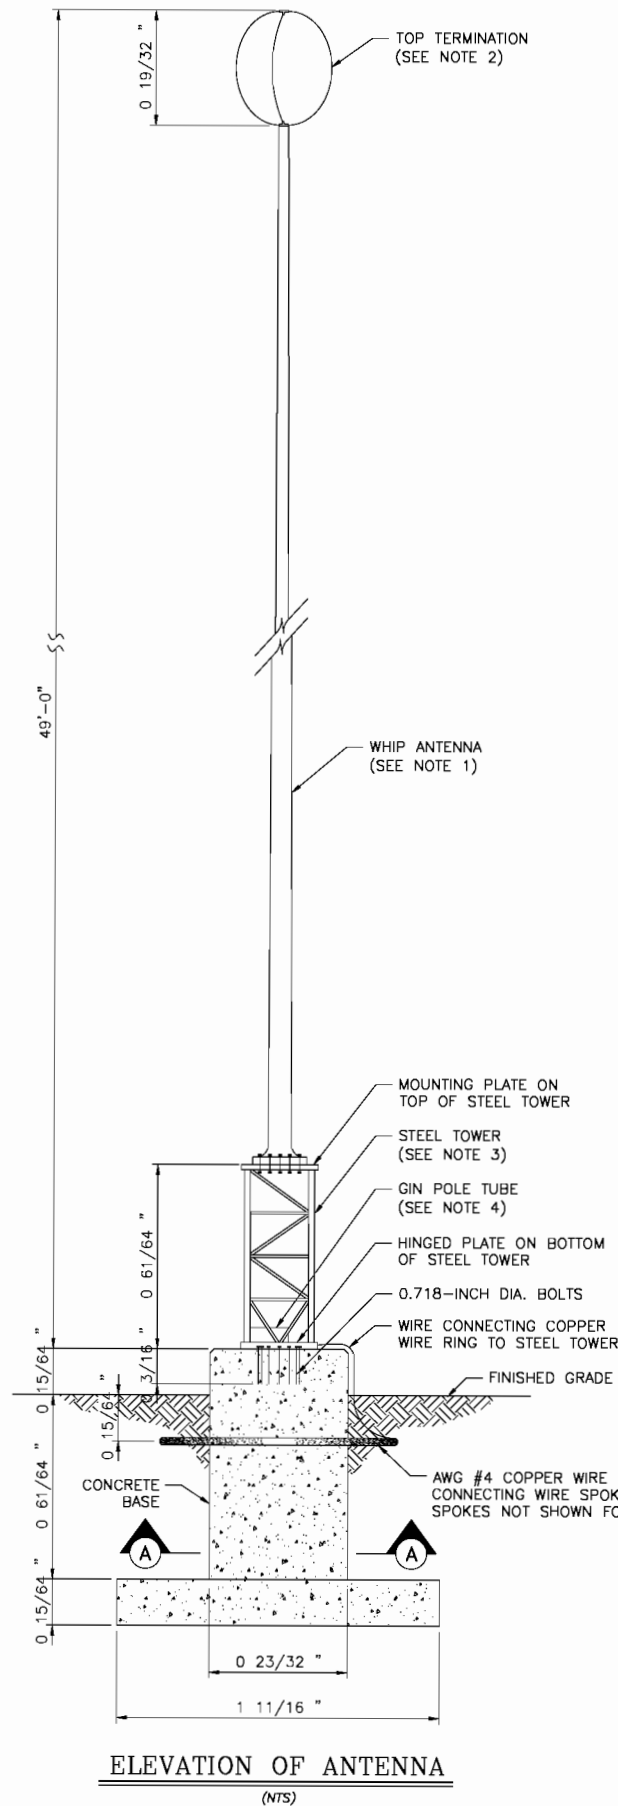

CONNECTION OF ANTENNA BASE TO
MOUNTING PLATE ON TOP OF STEEL TOWER
(NTS)

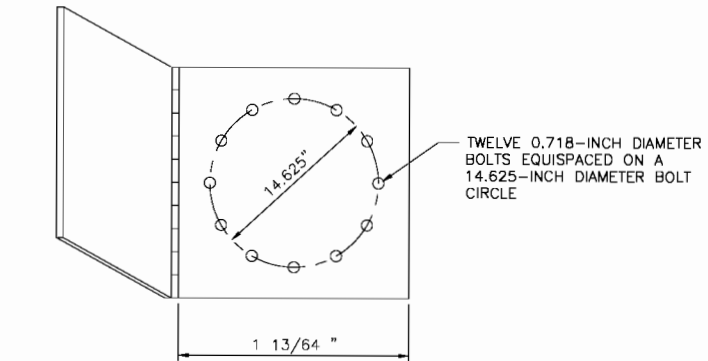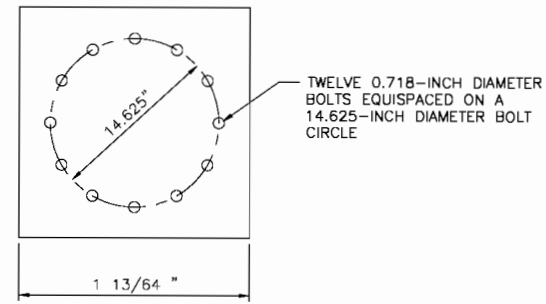


CONNECTION OF HINGED BOTTOM PLATE
OF STEEL TOWER TO CONCRETE BASE
(NTS)

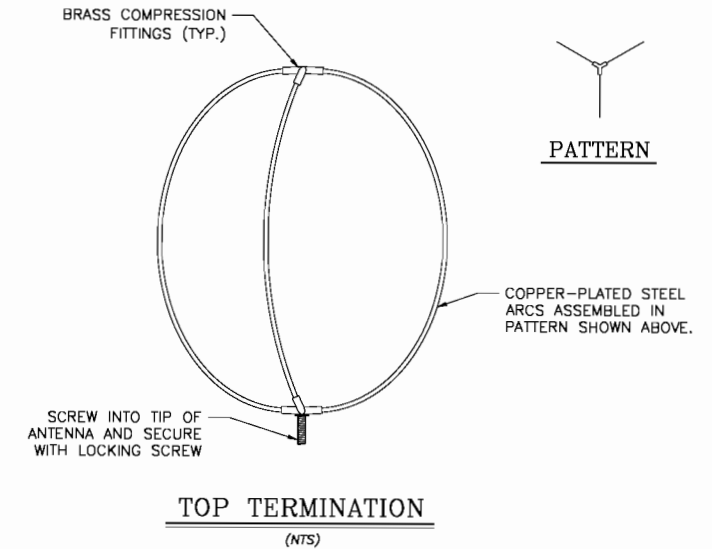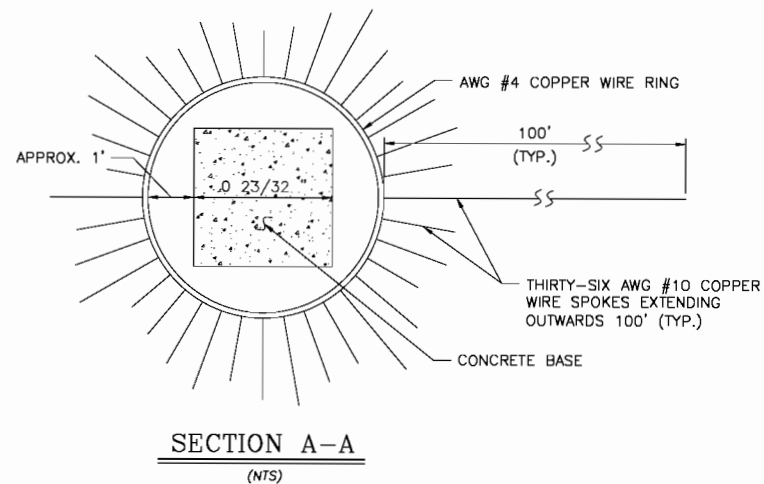


NOTES:

1. THE MEDIUM FREQUENCY WHIP ANTENNA SHALL BE MODEL #V-147-CL2 AS MANUFACTURED BY VALCOM LTD., OR APPROVED EQUAL. THE TIP OF THE ANTENNA SHALL NOT BE MORE THAN 49' ABOVE GROUND/CONCRETE BASE.
2. TOP TERMINATION OF ANTENNA SHALL BE MODEL #VS30 VALCOSPERE AS MANUFACTURED BY VALCOM LTD., OR APPROVED EQUAL.
3. STEEL TOWER SHALL BE MODEL #VTGS-20BH STEEL TOWER AS MANUFACTURED BY VALCOM LTD., OR APPROVED EQUAL. TOWER IS AVAILABLE IN 4 HEIGHTS: 2', 4', 6' AND 8'. THE THRUWAY AUTHORITY WILL DETERMINE HEIGHT TO BE USED.
4. TUBE ACCEPTS MODEL #VGP-10 GIN POLE, MANUFACTURED BY VALCOM, LTD.. GIN POLE OR APPROVED EQUAL IS USED TO FACILITATE ERECTING AND DISMANTLING OF ANTENNA.
5. UNLESS OTHERWISE NOTED ALL LABOR, MATERIALS, TOOLS, EQUIPMENT AND INCIDENTALS AS NECESSARY TO COMPLETE THE WORK ASSOCIATED WITH INSTALLATION OF THE HAR SHALL BE INCLUDED IN PRICE BID FOR ITEM 25680.9900 - HIGHWAY ADVISORY RADIO (HAR) ANTENNA AND TOWER.


Thruway Authority	
U.S. CUSTOMARY STANDARD SHEET	
HAR/AA SYSTEM ANTENNA 1 GROUND MOUNT WHIP (DRAWING A-1) SHEET 7 OF 9	
APPROVED SEPTEMBER 21, 2016	ISSUED UNDER EI 16-001
/S/ PATRICK THOMPSON, P.E. DIRECTOR DESIGN SUPPORT SERVICES BUREAU	TA 680-02

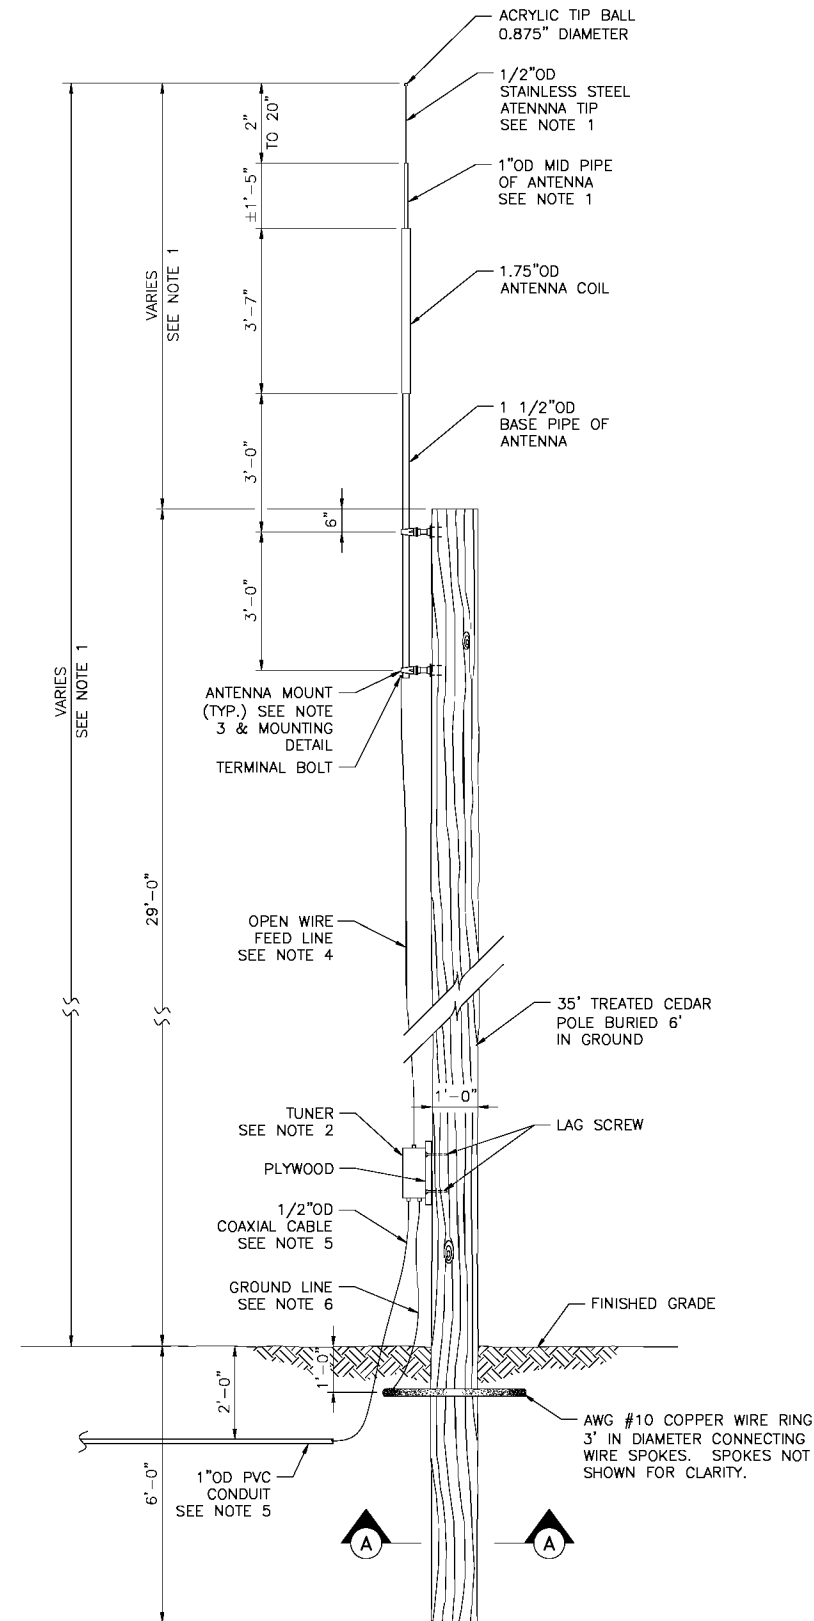

ELEVATION OF ANTENNA
SCALE: 1/4" = 1'-0"

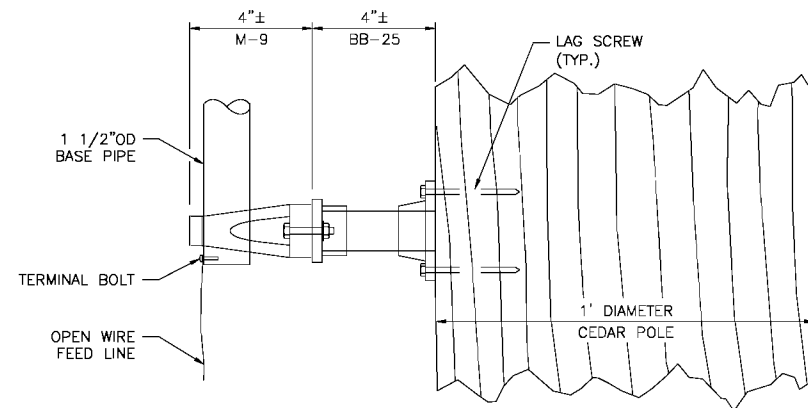

MOUNTING DETAIL
SCALE: 2" = 1'-0"

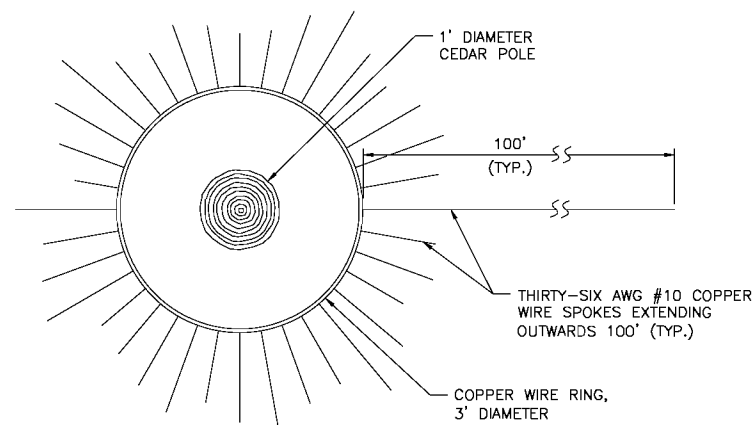


SECTION A-A
N.T.S.

NOTES:


1. THE MEDIUM FREQUENCY POLE-MOUNTED PIPE ANTENNA SHALL BE MODEL #SF530 OR #SF1610SP AS MANUFACTURED BY MORAD ELECTRONICS CORPORATION OR APPROVED EQUAL. TIP OF ANTENNA SHALL NOT BE MORE THAN 49' ABOVE GROUND. LENGTH OF TIP AND MID PIPE SHALL BE DETERMINED BY FREQUENCY.
2. THE TUNER SHALL BE MODEL #CP-15 AS MANUFACTURED BY RADIO SYSTEMS, INC. OR APPROVED EQUAL AND SHALL BE INSTALLED IN A NEMA 4X ENCLOSURE. THE ENCLOSURE SHALL BE MODEL #A16148CHSCFG AS MANUFACTURED BY HOFFMAN OR APPROVED EQUAL. FOR ADDITIONAL TUNER DETAILS, CONTACT THE NYS THRUWAY AUTHORITY INFORMATION TECHNOLOGY/TECHNOLOGY DEVELOPMENT OFFICE.
3. ANTENNA MOUNTS SHALL BE MORAD M-9 AND BB-25 MOUNTS OR APPROVED EQUAL.
4. THE OPEN WIRE FEED LINE SHALL BE 10AWG INSULATED HOOKUP WIRE, MODEL #37110 AS MANUFACTURED BY BELDEN OR APPROVED EQUAL. IT MAY BE INSTALLED USING TWO 5 1/2" WOOD SCREW STANDOFFS WITH INSULATORS.
5. THE COAXIAL CABLE SHALL BE CONNECTED TO THE TRANSMITTER. THE PVC CONDUIT CARRYING THE COAXIAL CABLE SHALL CHANGE DIRECTION, WHEN NECESSARY, BY SWEEPS; NO L-BENDS SHALL BE USED.
6. THE GROUND LINE SHALL BE 0AWG STRANDED OR BRAIDED COPPER.
7. UNLESS OTHERWISE NOTED ALL LABOR, MATERIALS, TOOLS, EQUIPMENT AND INCIDENTALS AS NECESSARY TO COMPLETE THE WORK ASSOCIATED WITH THE INSTALLATION OF THE HAR SHALL BE INCLUDED IN THE PRICE BID FOR ITEM 25680.990001 - HIGHWAY ADVISORY RADIO (HAR) POLE-MOUNTED PIPE ANTENNA AND TUNER, (IN-GROUND MOUNT).
8. IF AVAILABLE LAND WILL NOT ACCOMMODATE THE 100' WIRE RADIALS, THE ANTENNA MAY BE MOUNTED ON:
 - a. A TOLL CANOPY
 - b. THE METAL ROOF OF A BUILDING OR
 - c. THE SIDE OF A BUILDING.

FOR SUCH INSTALLATIONS, SEE STANDARD SHEET TA 680-10 (DRAWING A-3) AND CONTACT THE NYS THRUWAY AUTHORITY INFORMATION TECHNOLOGY/TECHNOLOGY DEVELOPMENT OFFICE FOR SPECIAL MOUNTING DETAILS RELATIVE TO ALL MORAD ANTENNA MOUNTS.


	Thruway Authority
U.S. CUSTOMARY STANDARD SHEET	
HAR/AA SYSTEM ANTENNA 2 POLE CANOPY MOUNT (DRAWING A-2) SHEET 8 OF 9	
APPROVED SEPTEMBER 21, 2016 /S/ PATRICK THOMPSON, P.E. DIRECTOR DESIGN SUPPORT SERVICES BUREAU	ISSUED UNDER E1 16-001 TA 680-02

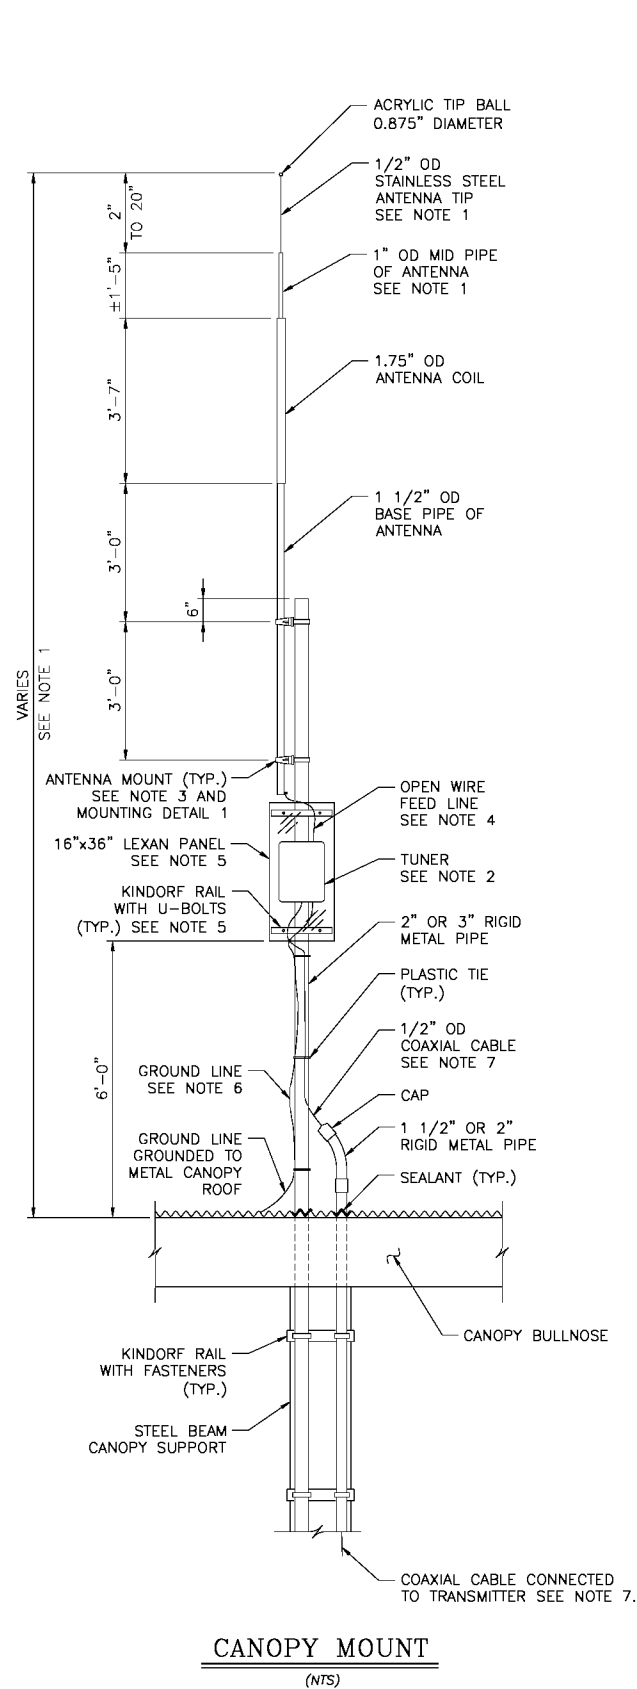

CANOPY MOUNT
(NTS)

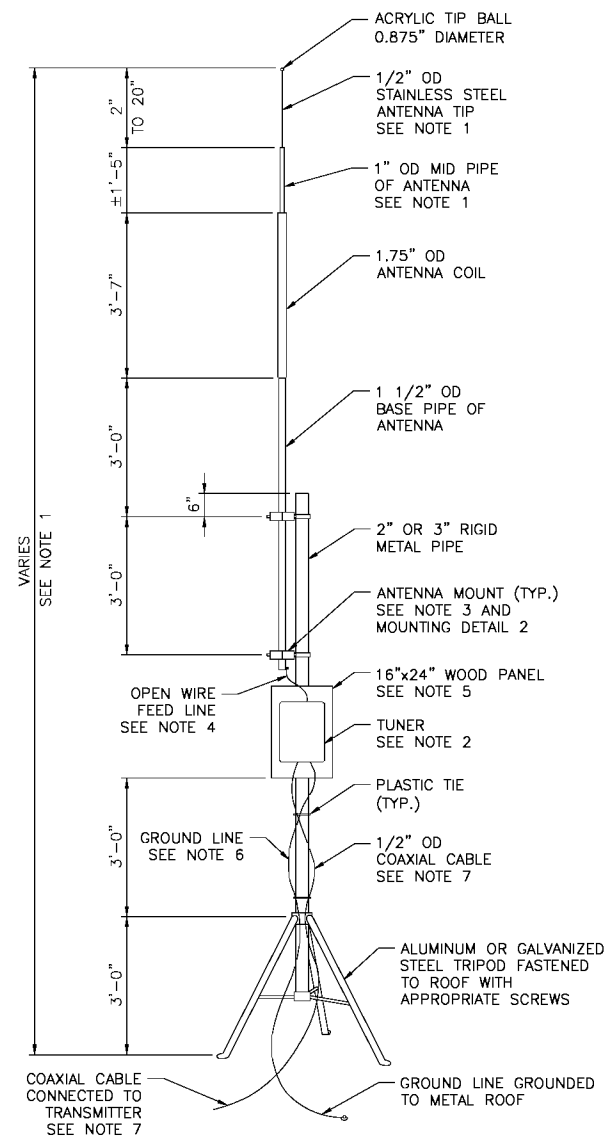


ROOF MOUNT FOR METAL ROOF
(NTS)

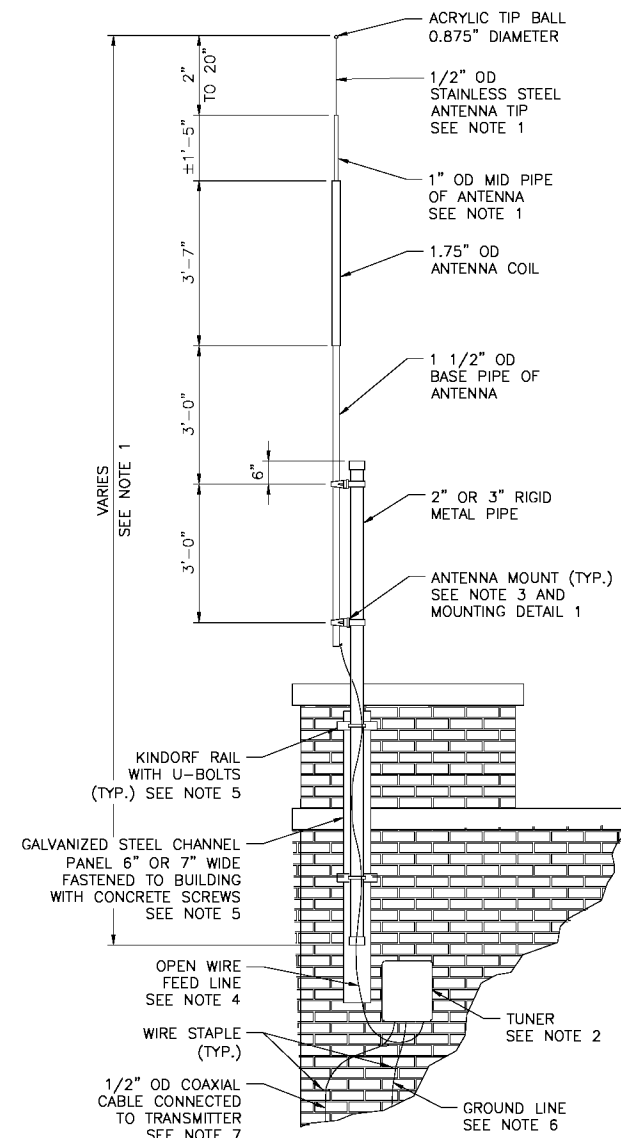


BUILDING MOUNT
(NTS)

NOTES:

1. THE MEDIUM FREQUENCY POLE-MOUNTED PIPE ANTENNA SHALL BE MODEL #SF530 OR #SF1610SP AS MANUFACTURED BY MORAD ELECTRONICS CORPORATION OR APPROVED EQUAL. TIP OF ANTENNA SHALL NOT BE MORE THAN 49' ABOVE GROUND. LENGTH OF TIP AND MID PIPE SHALL BE DETERMINED BY FREQUENCY.
2. THE TUNER SHALL BE MODEL #CP-15 AS MANUFACTURED BY RADIO SYSTEMS, INC. OR APPROVED EQUAL AND SHALL BE INSTALLED IN A NEMA 4X ENCLOSURE. THE ENCLOSURE SHALL BE MODEL #A16148CHSCFG AS MANUFACTURED BY HOFFMAN OR APPROVED EQUAL. FOR ADDITIONAL TUNER DETAILS, CONTACT THE NYS THRUWAY AUTHORITY INFORMATION TECHNOLOGY/TECHNOLOGY DEVELOPMENT OFFICE.
3. ANTENNA MOUNTS SHALL BE MORAD M-7 OR M-9 OR APPROVED EQUAL.
4. THE OPEN WIRE FEED LINE SHALL BE 10AWG INSULATED HOOKUP WIRE, MODEL #37110 AS MANUFACTURED BY BELDEN OR APPROVED EQUAL.
5. SIZE AND MATERIAL OF PANEL AS WELL AS TYPE OF PANEL-TO-POLE FASTENERS MAY VARY ACCORDING TO AVAILABILITY.
6. THE GROUND LINE SHALL BE 0AWG STRANDED OR BRAIDED COPPER. THE BUILDING MOUNT REQUIRES A STEEL FRAME BUILDING WITH THE GROUND LINE CONNECTED TO A BOND POINT ON THE STEEL FRAME WHICH IS NO MORE THAN 6' FROM THE TUNER.
7. THE COAXIAL CABLE SHALL BE CONNECTED TO THE TRANSMITTER. WHEN UNDERGROUND INSTALLATION IS REQUIRED, 1" OD PVC CONDUIT SHALL BE USED TO CARRY THE COAXIAL CABLE AND SHALL CHANGE DIRECTION, WHEN NECESSARY, BY SWEEPS; NO L-BENDS SHALL BE USED.
8. UNLESS OTHERWISE NOTED ALL LABOR, MATERIALS, TOOLS, EQUIPMENT AND INCIDENTALS AS NECESSARY TO COMPLETE THE WORK ASSOCIATED WITH THE INSTALLATION OF THE HAR SHALL BE INCLUDED IN THE PRICE BID AS APPLICABLE FOR EITHER
ITEM 25680.990002 - HIGHWAY ADVISORY RADIO (HAR) POLE-MOUNTED PIPE ANTENNA AND TUNER, (CANOPY MOUNT) OR
ITEM 25680.990003 - HIGHWAY ADVISORY RADIO (HAR) POLE-MOUNTED PIPE ANTENNA AND TUNER, (ROOF MOUNT FOR METAL ROOF) OR
ITEM 25680.990004 - HIGHWAY ADVISORY RADIO (HAR) POLE-MOUNTED PIPE ANTENNA AND TUNER, (BUILDING MOUNT).
9. FOR SPECIAL MOUNTING DETAILS CONTACT THE NYS THRUWAY AUTHORITY INFORMATION TECHNOLOGY/TECHNOLOGY DEVELOPMENT OFFICE.








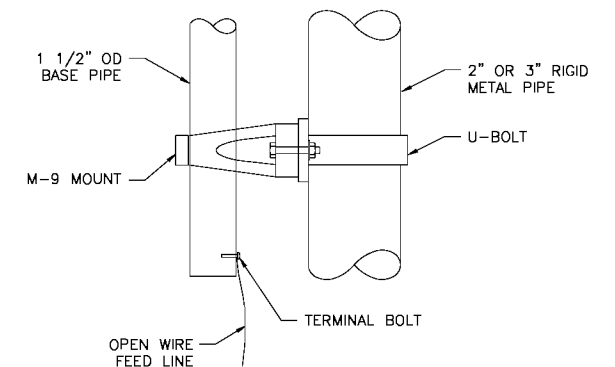


MOUNTING DETAIL 1
(NTS)

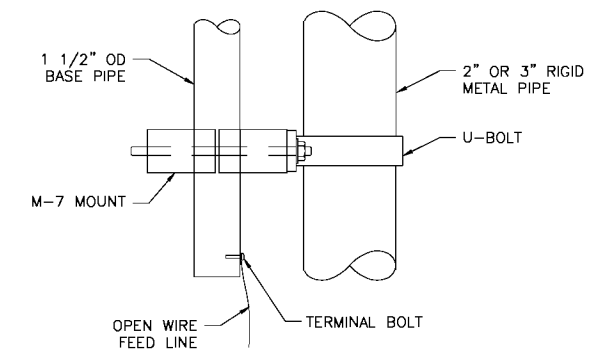

MOUNTING DETAIL 2
(NTS)

Thruway Authority	
U.S. CUSTOMARY STANDARD SHEET	
HAR/AA SYSTEM ANTENNA 2 CANOPY/BUILDING POLE MOUNT PIPE (DRAWING A-3) SHEET 9 OF 9	
APPROVED SEPTEMBER 21, 2016	ISSUED UNDER E1 16-001
/S/ PATRICK THOMPSON, P.E. DIRECTOR DESIGN SUPPORT SERVICES BUREAU	TA 680-02

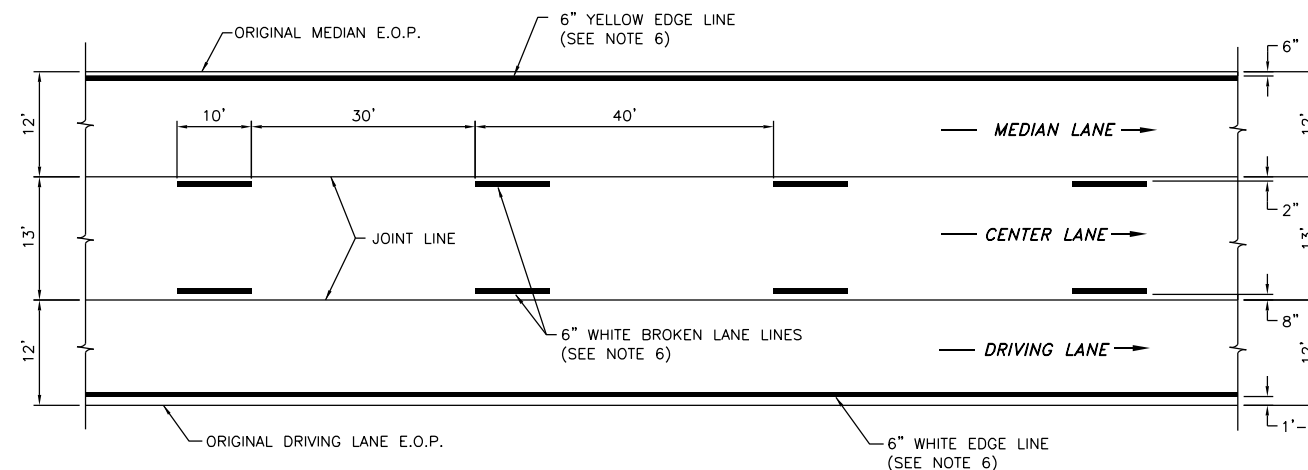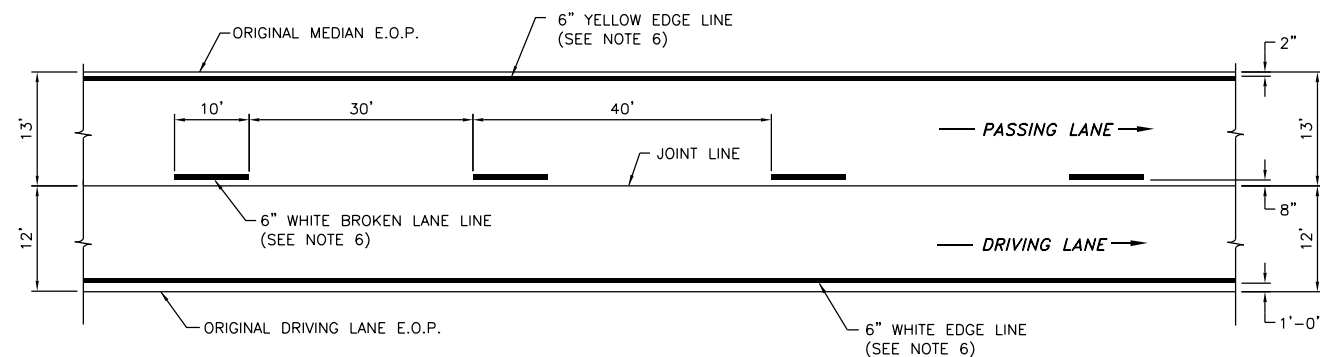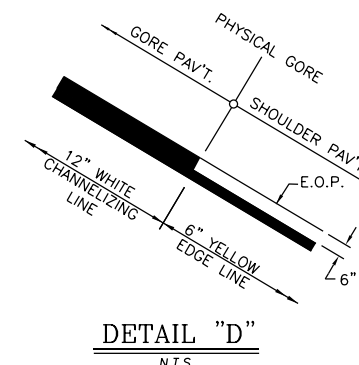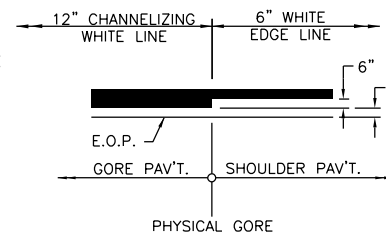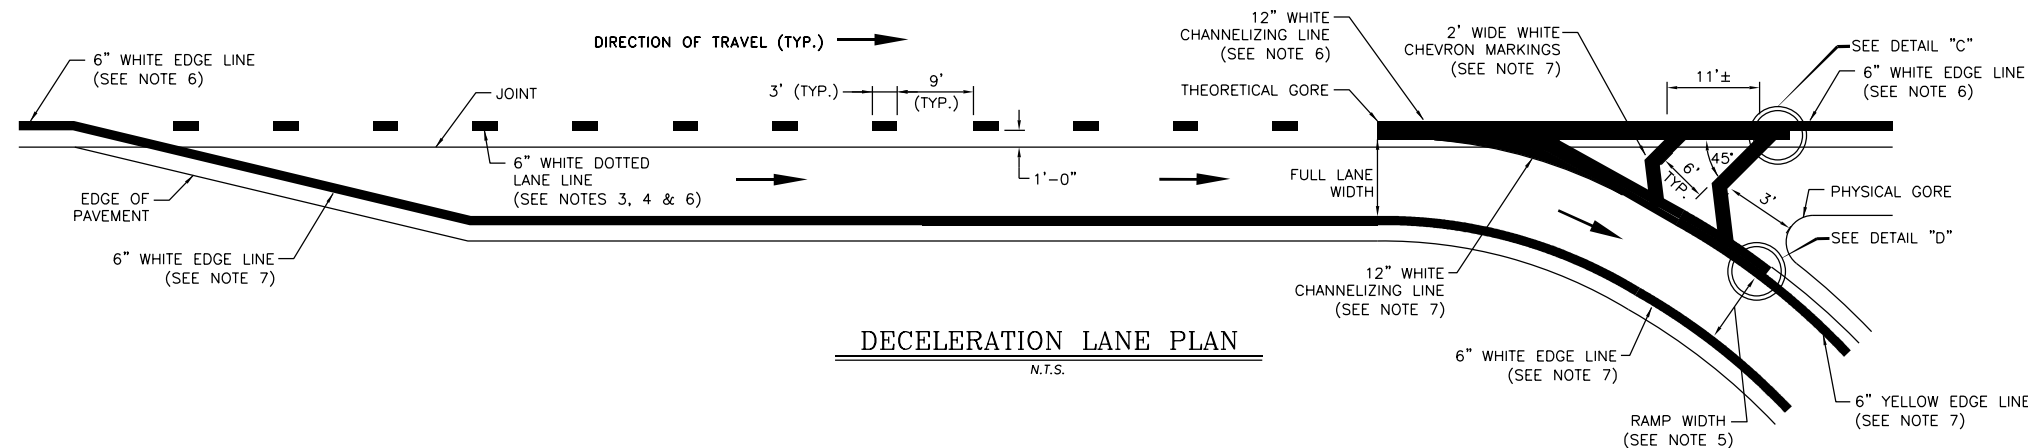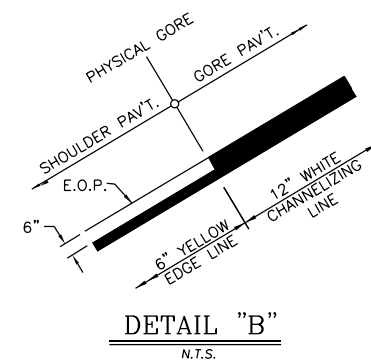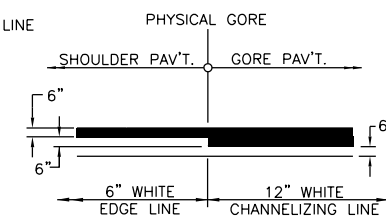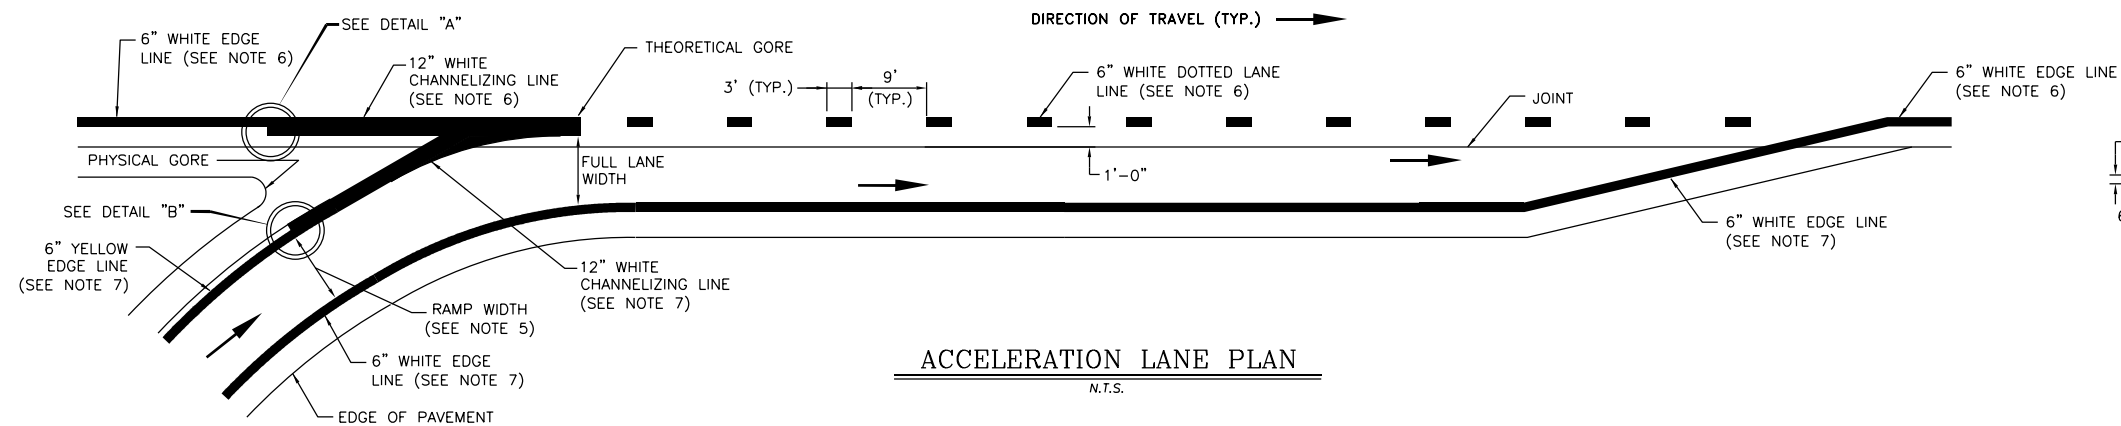

NOTES:

- WHEN THE CONTRACT DOES NOT REQUIRE REPAVING THE DECELERATION LANE GORE, THE EXISTING GORE (NEUTRAL) AREA MARKING PATTERN SHALL BE REPAINTED.
- WHEN THE CONTRACT REQUIRES REPAVING THE DECELERATION LANE GORE, CHEVRON MARKINGS SHALL BE PLACED ON THE NEWLY PAVED GORE (NEUTRAL) AREAS AS SHOWN IN THE "DECELERATION LANE PLAN".
- A 12-INCH WIDE DOTTED LANE LINE SHALL BE USED TO DISTINGUISH A LANE DROP FROM A NORMAL EXIT RAMP.
- DOTTED LANE LINES USED IN ADVANCE OF LANE DROPS SHOULD BEGIN AT LEAST 1/2 MILE IN ADVANCE OF THE THEORETICAL GORE.
- WHEN PAVEMENT MARKINGS ARE REMOVED ON RAMPS, THE CONTRACTOR SHALL NOTE THE EXISTING RAMP WIDTHS, AND PAVEMENT MARKING LOCATIONS AND REPLACE THE MARKINGS IN THE SAME LOCATION UNLESS OTHERWISE NOTED IN THE CONTRACT DOCUMENTS.
- UNLESS OTHERWISE NOTED, ALL MAINLINE PAVEMENT MARKINGS SHALL BE HIGHLY REFLECTORIZED TRIPLE DROP EPOXY PAVEMENT STRIPES, INCLUDING RIGHT AND LEFT EDGE LINES, BROKEN LANE LINES, DOTTED LINES AND THE 12-INCH CHANNELIZING LINE ALONG THE MAINLINE SIDE OF THE GORE (NEUTRAL) AREA.

- UNLESS OTHERWISE NOTED, ALL RAMP PAVEMENT MARKINGS SHALL BE EPOXY REFLECTORIZED PAVEMENT STRIPES, INCLUDING RIGHT EDGE LINE, SOLID AND BROKEN LANE LINES ON MULTIPLE-LANE RAMPS, CHEVRON MARKINGS IN NEUTRAL AREA, THE 12-INCH CHANNELIZING LINE ALONG THE RAMP SIDE OF THE GORE (NEUTRAL) AREA, AND THE LEFT EDGE LINE FOLLOWING/PRECEDING THE PHYSICAL GORE.
- THE PHYSICAL GORE IS DEFINED AS THE POINT WHERE A PHYSICAL BARRIER OR LACK OF A PAVED SURFACE INHIBITS THE ROAD USER FROM SAFELY TRAVERSING FROM THE RAMP TO AN ADJACENT LANE OR VICE VERSA.



**Thruway
Authority**

U.S. CUSTOMARY STANDARD SHEET









**PAVEMENT MARKING DETAILS
SHEET 1 OF 2
ASPHALT PAVEMENT
(DRAWING PMA-1)**

APPROVED SEPTEMBER 1, 2023

/S/ PATRICK THOMPSON, P.E.
DIRECTOR DESIGN SUPPORT
SERVICES BUREAU

ISSUED UNDER DB 23-002

TA 685-01

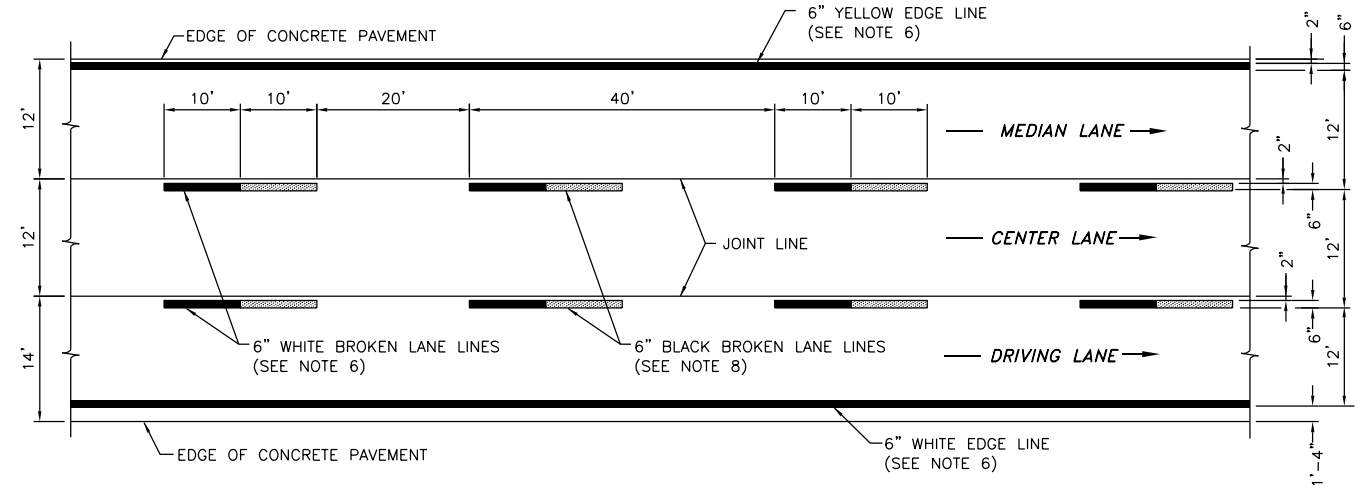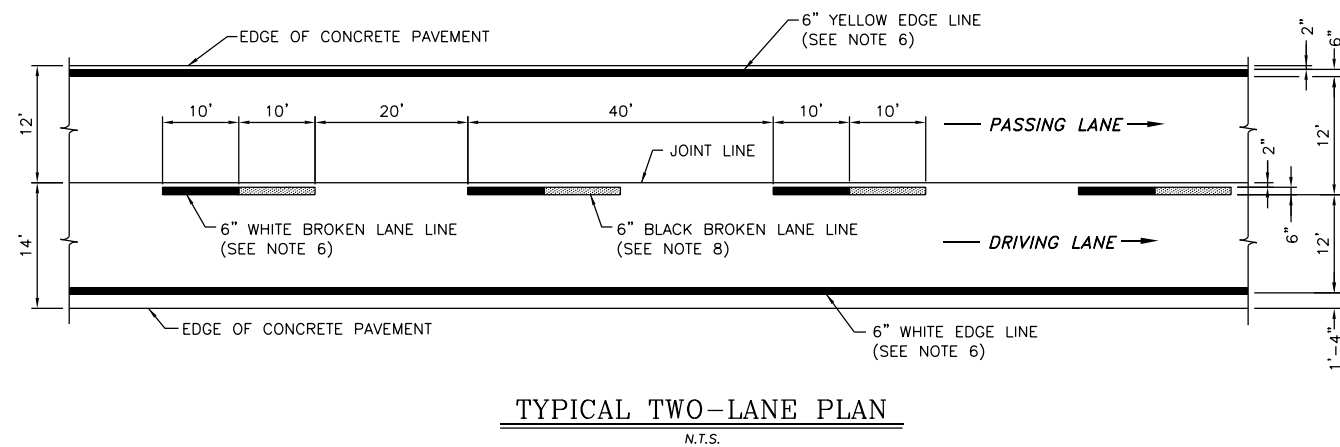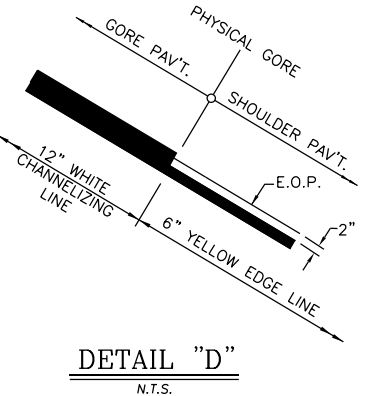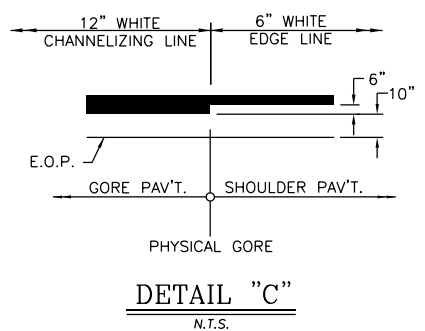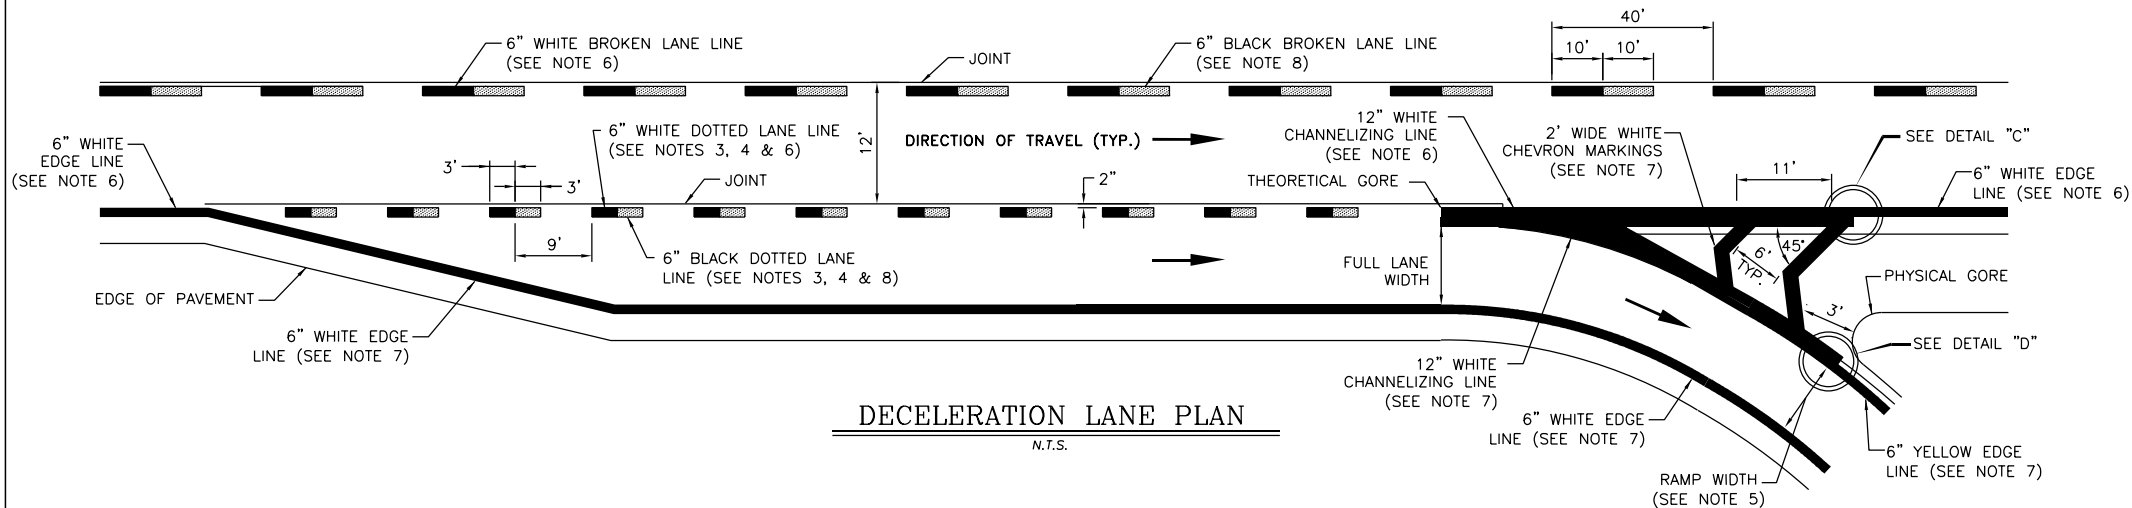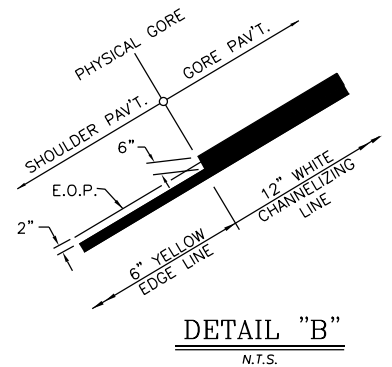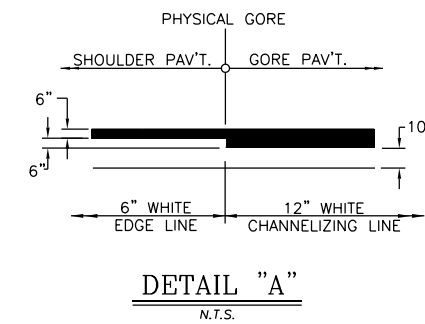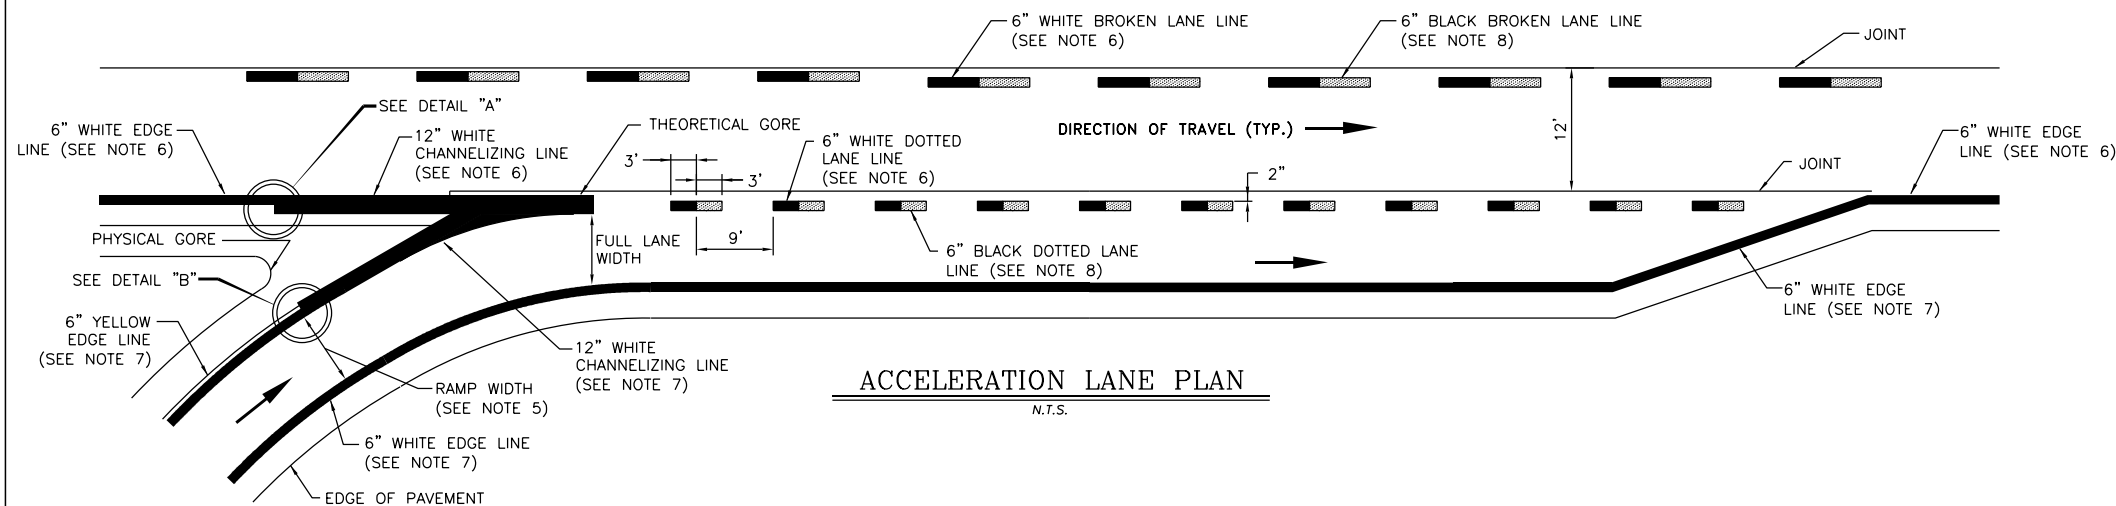

NOTES:

1. WHEN THE CONTRACT DOES NOT REQUIRE REPAVING THE DECELERATION LANE GORE, THE EXISTING GORE (NEUTRAL) AREA MARKINGS SHALL BE REPAINTED.
2. WHEN THE CONTRACT REQUIRES REPAVING THE DECELERATION LANE GORE, CHEVRON MARKINGS SHALL BE PLACED ON THE NEWLY PAVED GORE (NEUTRAL) AREAS AS SHOWN IN THE "DECELERATION LANE PLAN".
3. A 12-INCH WIDE DOTTED LANE LINE SHALL BE USED TO DISTINGUISH A LANE DROP FROM A NORMAL EXIT RAMP.
4. DOTTED LANE LINES USED IN ADVANCE OF LANE DROPS SHOULD BEGIN AT LEAST 1/2 MILE IN ADVANCE OF THE THEORETICAL GORE.
5. WHEN PAVEMENT MARKINGS ARE REMOVED ON RAMPS, THE CONTRACTOR SHALL NOTE THE EXISTING RAMP WIDTHS AND PAVEMENT MARKING LOCATIONS AND REPLACE THE MARKINGS IN THE SAME LOCATION UNLESS OTHERWISE NOTED IN THE CONTRACT DOCUMENTS.

6. UNLESS OTHERWISE NOTED, ALL MAINLINE PAVEMENT MARKINGS SHALL BE HIGHLY REFLECTORIZED TRIPLE DROP EPOXY PAVEMENT STRIPES, INCLUDING RIGHT AND LEFT EDGE LINES, BROKEN LANE LINES, DOTTED LINES, AND THE 12-INCH CHANNELIZING LINE ALONG THE MAINLINE SIDE OF THE GORE (NEUTRAL) AREA.
7. UNLESS OTHERWISE NOTED, ALL RAMP PAVEMENT MARKINGS SHALL BE EPOXY REFLECTORIZED PAVEMENT MARKING STRIPES, INCLUDING RIGHT EDGE LINE, SOLID AND BROKEN LANE LINES ON MULTIPLE-LANE RAMPS, CHEVRON MARKINGS IN THE NEUTRAL AREA, THE 12-INCH CHANNELIZING LINE ALONG THE RIGHT SIDE OF THE GORE (NEUTRAL) AREA, AND THE LEFT EDGE LINE FOLLOWING/PRECEDING THE PHYSICAL GORE.
8. THE CONTRAST PAVEMENT MARKINGS SHALL BE BLACK EPOXY PAVEMENT STRIPES.
9. THE PHYSICAL GORE IS DEFINED AS THE POINT WHERE A PHYSICAL BARRIER OR LACK OF A PAVED SURFACE INHIBITS THE ROAD USER FROM SAFELY TRAVERSING FROM THE RAMP TO AN ADJACENT LANE OR VICE VERSA.



Thruway Authority

U.S. CUSTOMARY STANDARD SHEET


PAVEMENT MARKING DETAILS
SHEET 2 OF 2
CONCRETE PAVEMENT
(DRAWING PMC-1)

APPROVED SEPTEMBER 1, 2023


ISSUED UNDER DB 23-002

/S/ PATRICK THOMPSON, P.E.
DIRECTOR DESIGN SUPPORT
SERVICES BUREAU

TA 685-01

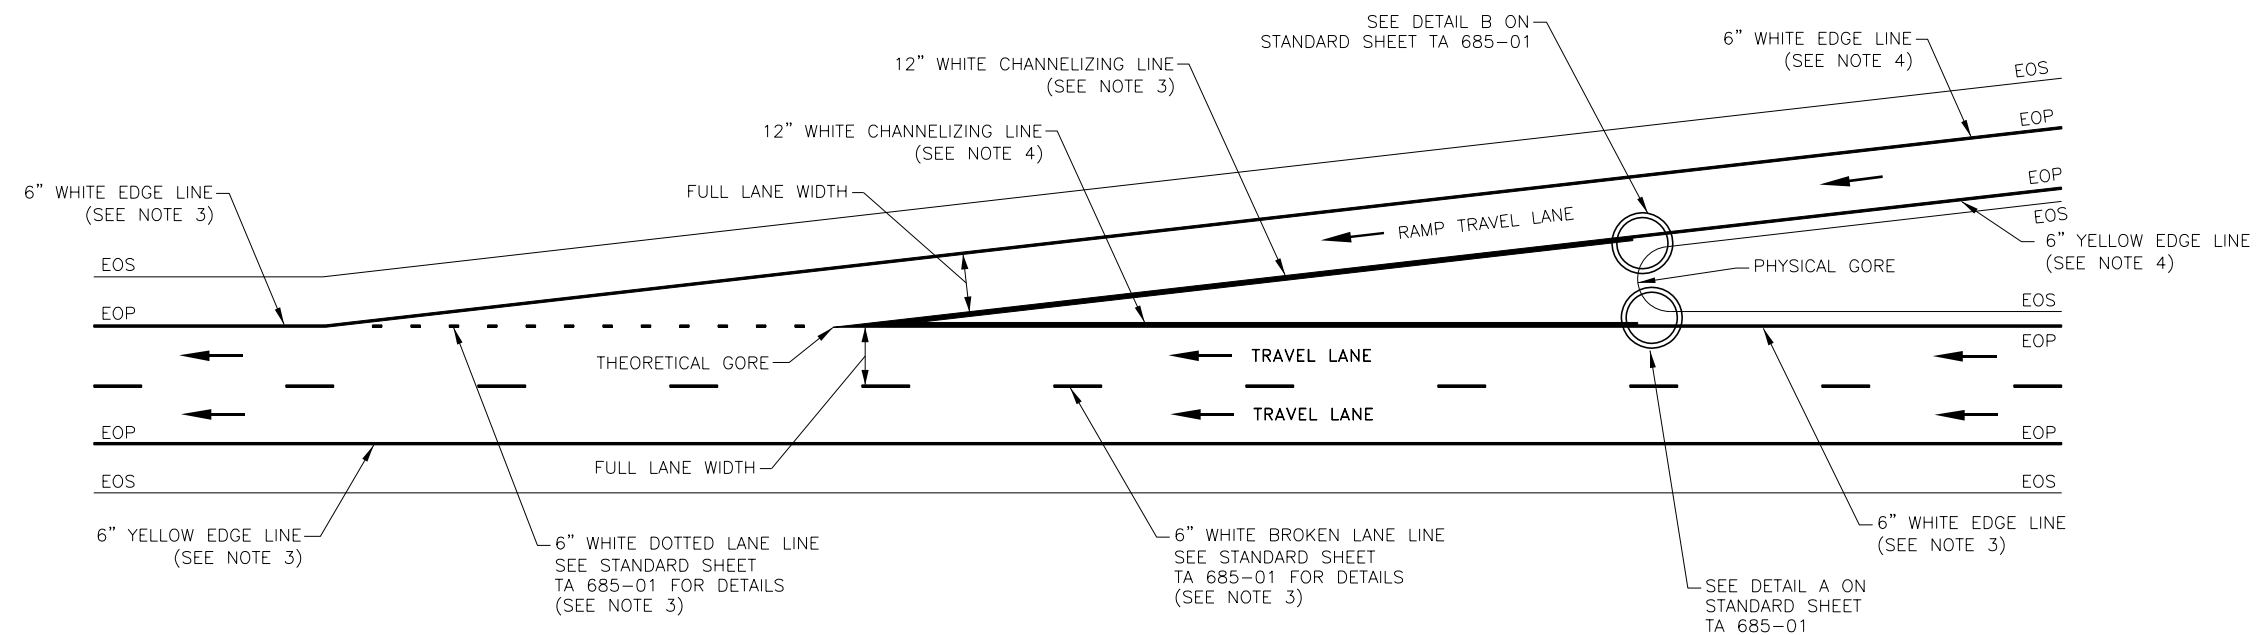

TAPERED ACCELERATION LANE PLAN
N.T.S.

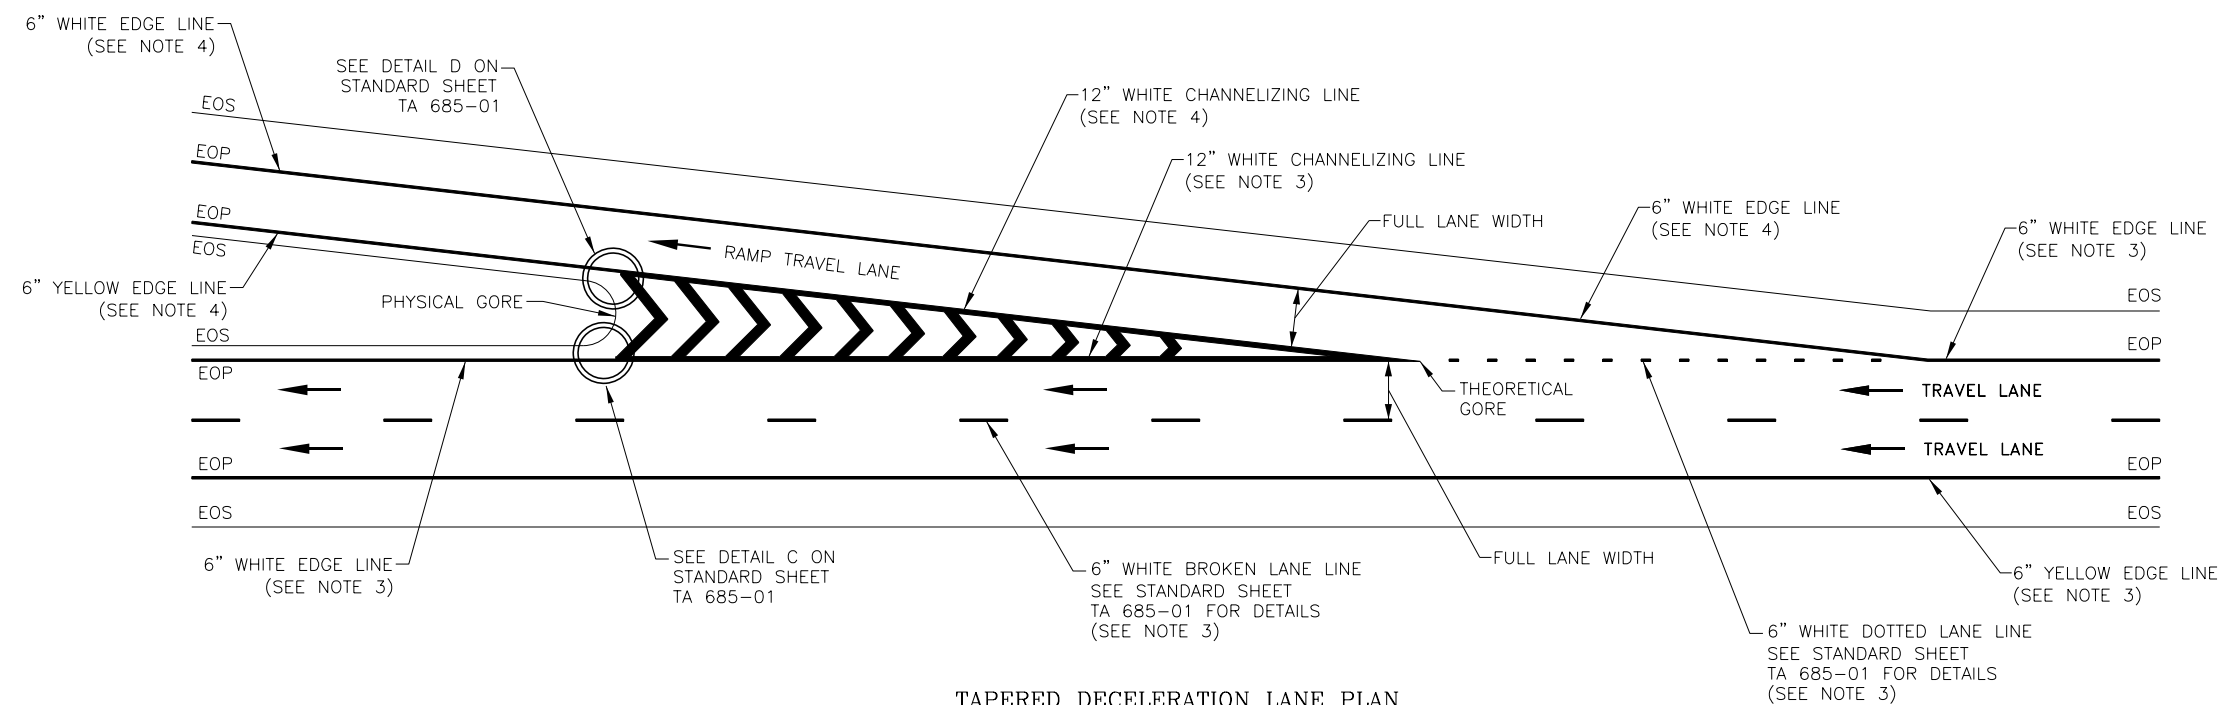


TAPERED DECELERATION LANE PLAN
N.T.S.

NOTES:

1. THIS SHEET SHALL BE USED AS A GENERAL REFERENCE GUIDE FOR RESTRIPIING EXISTING PAVEMENT MARKINGS UNLESS OTHERWISE NOTED IN THE CONTRACT DOCUMENTS.
2. WHEN THE CONTRACT REQUIRES REPAVING THE DECELERATION LANE GORE, CHEVRON MARKINGS SHALL BE PLACED ON THE NEWLY PAVED GORE (NEUTRAL) AREAS AS SHOWN IN THE "DECELERATION LANE PLAN".
3. UNLESS OTHERWISE NOTED, ALL MAINLINE PAVEMENT MARKINGS SHALL BE HIGHLY REFLECTORIZED TRIPLE DROP EPOXY PAVEMENT STRIPES, INCLUDING RIGHT AND LEFT EDGE LINES, BROKEN LANE LINES, DOTTED LINES AND THE 12-INCH CHANNELIZING LINE ALONG THE MAINLINE SIDE OF THE GORE (NEUTRAL) AREA.
4. UNLESS OTHERWISE NOTED, ALL RAMP PAVEMENT MARKINGS SHALL BE EPOXY REFLECTORIZED PAVEMENT STRIPES, INCLUDING RIGHT EDGE LINE, CHEVRON MARKINGS IN NEUTRAL AREA, THE 12-INCH CHANNELIZING LINE ALONG THE RAMP SIDE OF THE GORE (NEUTRAL) AREA, AND THE LEFT EDGE LINE FOLLOWING/PRECEDING THE PHYSICAL GORE.

EOS = EDGE OF SHOULDER
EOP = EDGE OF PAVEMENT

	Thruway Authority
U.S. CUSTOMARY STANDARD SHEET	
PAVEMENT MARKING DETAILS TAPERED ACCELERATION AND DECELERATION LANES (DRAWING PMA-2)	
APPROVED NOVEMBER 1, 2018 /S/ PATRICK THOMPSON, P.E. DIRECTOR DESIGN SUPPORT SERVICES BUREAU	ISSUED UNDER DB 18-005 TA 685-02

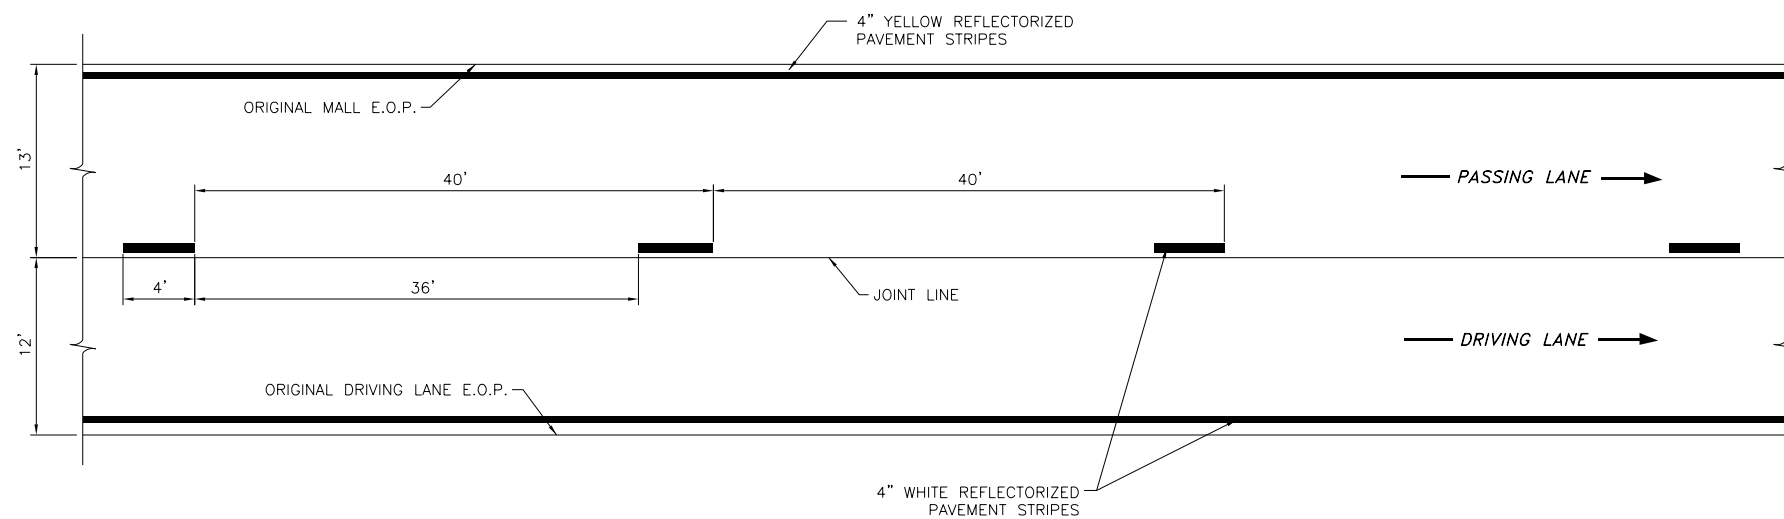


TYPICAL PLAN
TEMPORARY PAVEMENT MARKINGS – TWO LANE
N.T.S.

NOTE: DETAIL SHOWN IS FOR FINISHED OR UNFINISHED PAVEMENT SURFACES. (SEE NOTES 3, 4, & 5)

GENERAL NOTES:



1. TEMPORARY PAVEMENT MARKINGS SHALL BE PROVIDED IN ACCORDANCE WITH SECTION 619-3.06 OF THE STANDARD SPECIFICATIONS.
2. PAYMENT FOR THE TEMPORARY PAVEMENT MARKINGS SHALL BE IN ACCORDANCE WITH SECTION 619-5.06.
3. PAVEMENT MARKING PAINT MAY BE USED FOR TEMPORARY PAVEMENT MARKINGS ON ALL UNDERLYING PAVEMENT COURSES (i.e. BASE, BINDER, LEVELING, AND SHIM). PAVEMENT MARKING PAINT SHALL NOT BE USED ON ANY FINISHED PAVEMENT SURFACE UNLESS THE LOCATION OF THE MARKINGS COINCIDE WITH FINAL EPOXY PAVEMENT MARKINGS.
4. REMOVABLE PAVEMENT MARKINGS PLACED ON FINISHED PAVEMENT SURFACES SHALL BE OFFSET 12" FROM THE FINAL POSITION OF THE PERMANENT PAVEMENT MARKINGS.
5. OFFSETS FOR TEMPORARY PAVEMENT MARKINGS MAY BE ADJUSTED WITH THE APPROVAL OF THE ENGINEER TO ACCOMMODATE CONSTRUCTION STAGING.
6. SOLID EDGE LINES ARE REQUIRED PRIOR TO OPENING A LANE TO TRAFFIC UNLESS MIARDS ARE IN PLACE, IN WHICH CASE THE CONTRACTOR HAS UP TO 7 CALENDAR DAYS TO INSTALL THE SOLID EDGE LINES.

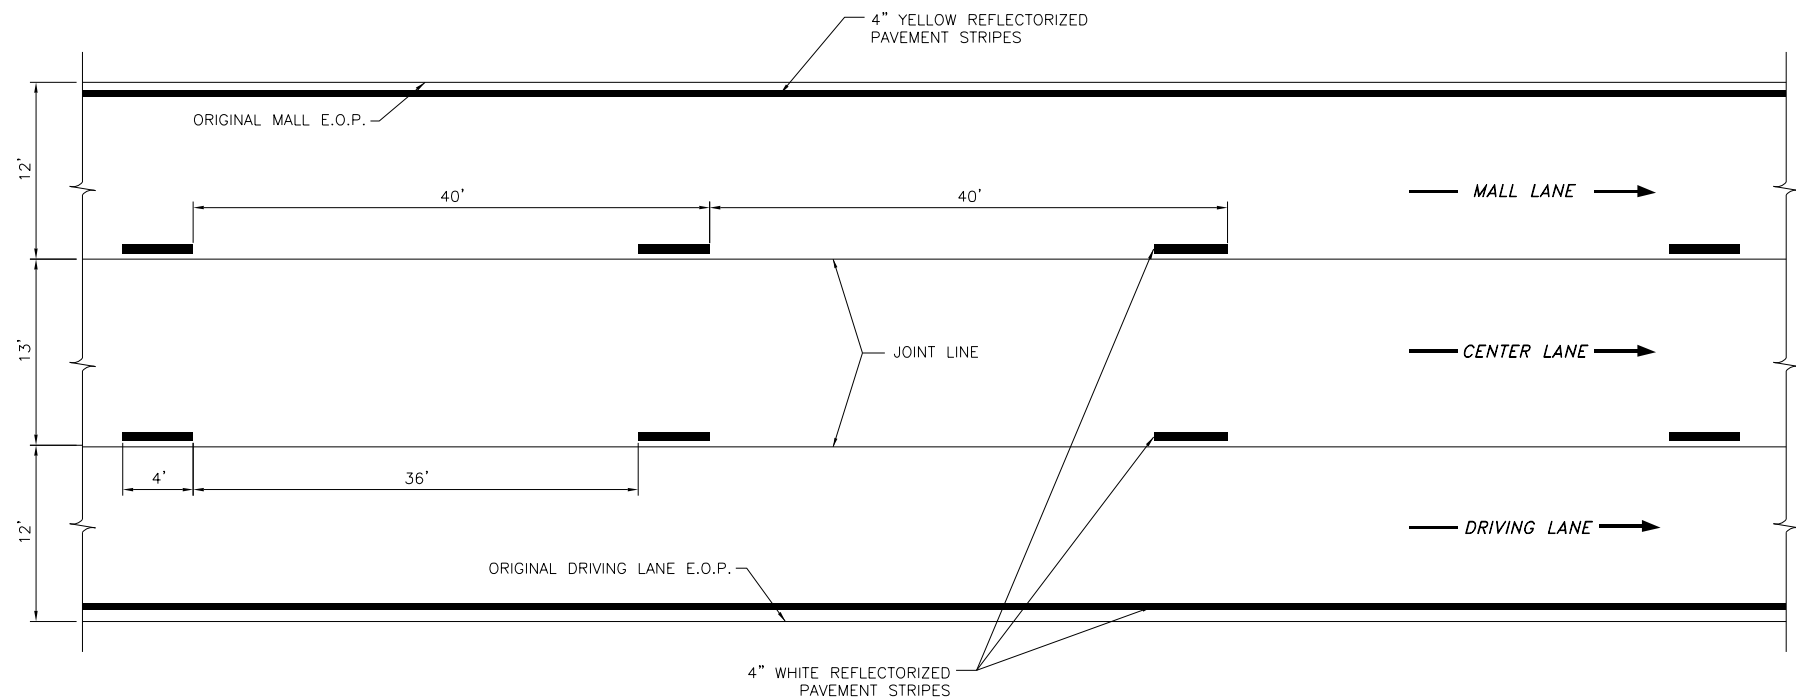


TYPICAL PLAN
TEMPORARY PAVEMENT MARKINGS – THREE LANE
N.T.S.

NOTE: DETAIL SHOWN IS FOR FINISHED OR UNFINISHED PAVEMENT SURFACES. (SEE NOTES 3, 4, & 5)

 Thruway Authority	
U.S. CUSTOMARY STANDARD SHEET	
TEMPORARY PAVEMENT MARKING DETAILS (DRAWING PM-T)	
APPROVED JULY 1, 2018	ISSUED UNDER DB 18-002
/S/ PATRICK THOMPSON, P.E. DIRECTOR DESIGN SUPPORT SERVICES BUREAU	TA 685-04

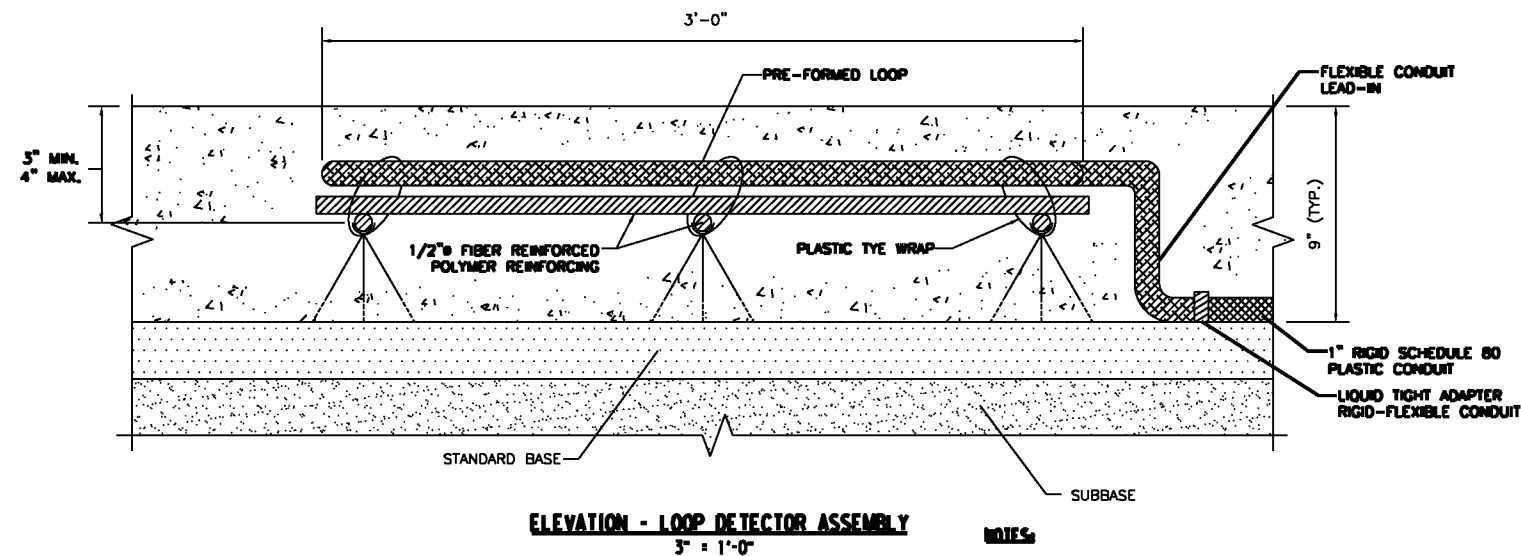
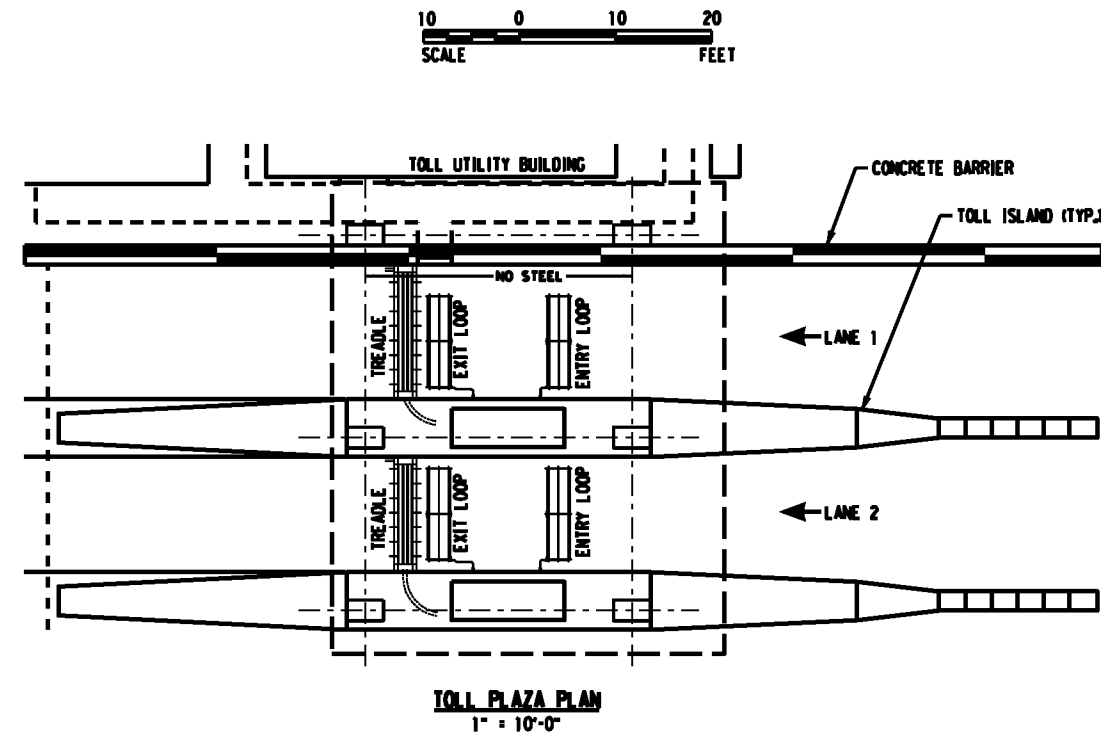


- NOTES:**
1. PAYMENT WILL BE MADE FOR INSTALLATION OF TWO (2) LOOPS PER LANE BY CONTRACTOR. APPROVAL OF INSTALLATION SHALL BE OBTAINED FROM THRUWAY ITS MAINTENANCE BEFORE CONCRETE IS PLACED IN EACH LANE. COST OF RIGID TO FLEXIBLE LIQUID TIGHT ADAPTER SHALL BE INCLUDED IN CAST-IN-PLACE PREFORMED INDUCTANCE LOOP ITEM 680.5830-25.
 2. TREADLE SHALL BE PLACED ADJACENT TO THE LEFT SIDE OF THE TOLL LANE AND SHALL ABUT THE CURB IN THE DIRECTION OF TRAFFIC. WHERE THE LANE IS REVERSABLE, THE EXIT DIRECTION SHALL CONTROL.
 3. NO STEEL REBAR OR MESH SHALL BE PLACED IN THE SAME SLAB AS THE LOOPS.
 4. ONLY ONE 90° SWEEP PERMITTED BETWEEN TREADLE AND BOOTH PIT. NO ELBOWS, TEES, OR LBS ALLOWED.
 5. ANY DEVIATIONS FROM THIS PLAN MUST BE APPROVED BY THE DIRECTOR OF ITS MAINTENANCE.

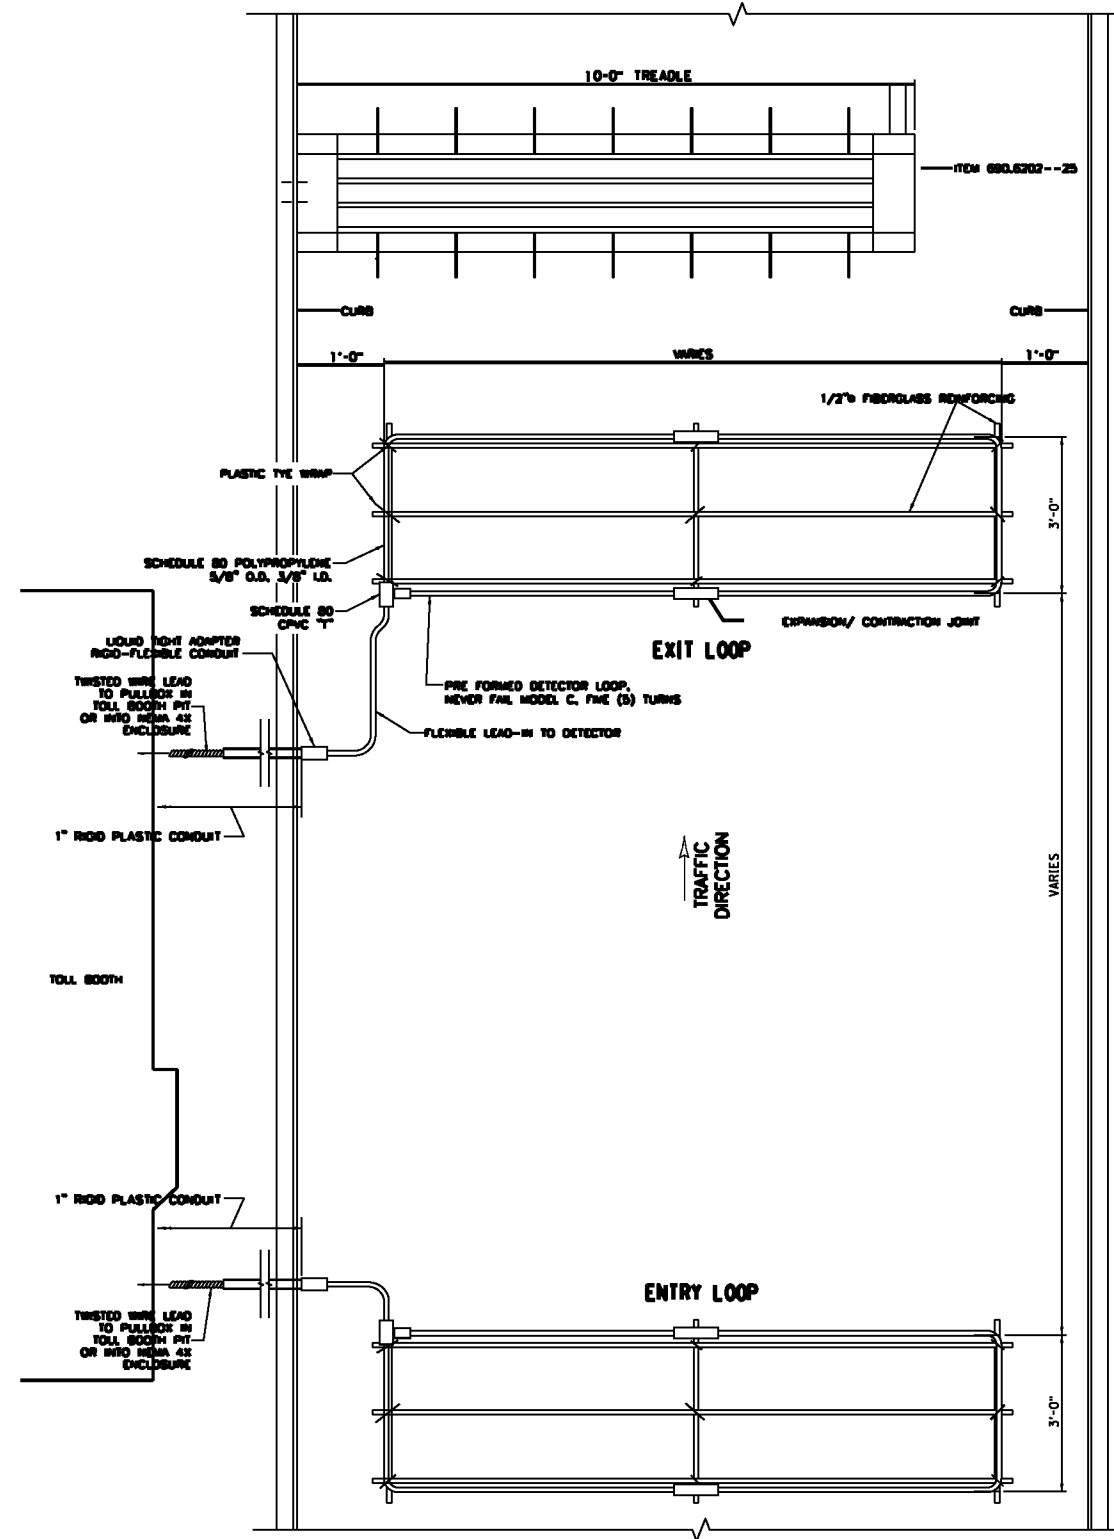

LOOP DETECTOR DETAIL
NOT TO SCALE



 Thruway Authority	
U.S. CUSTOMARY STANDARD SHEET	
LOOP AND TREADLE PLAN SINGLE DIRECTION TOLL LANE (SHEET 1 OF 2) (DRAWING LTP-1)	
APPROVED JULY 1, 2017	ISSUED UNDER DB 17-001
/S/ PATRICK THOMPSON, P.E. DIRECTOR DESIGN SUPPORT SERVICES BUREAU	TA 690-01

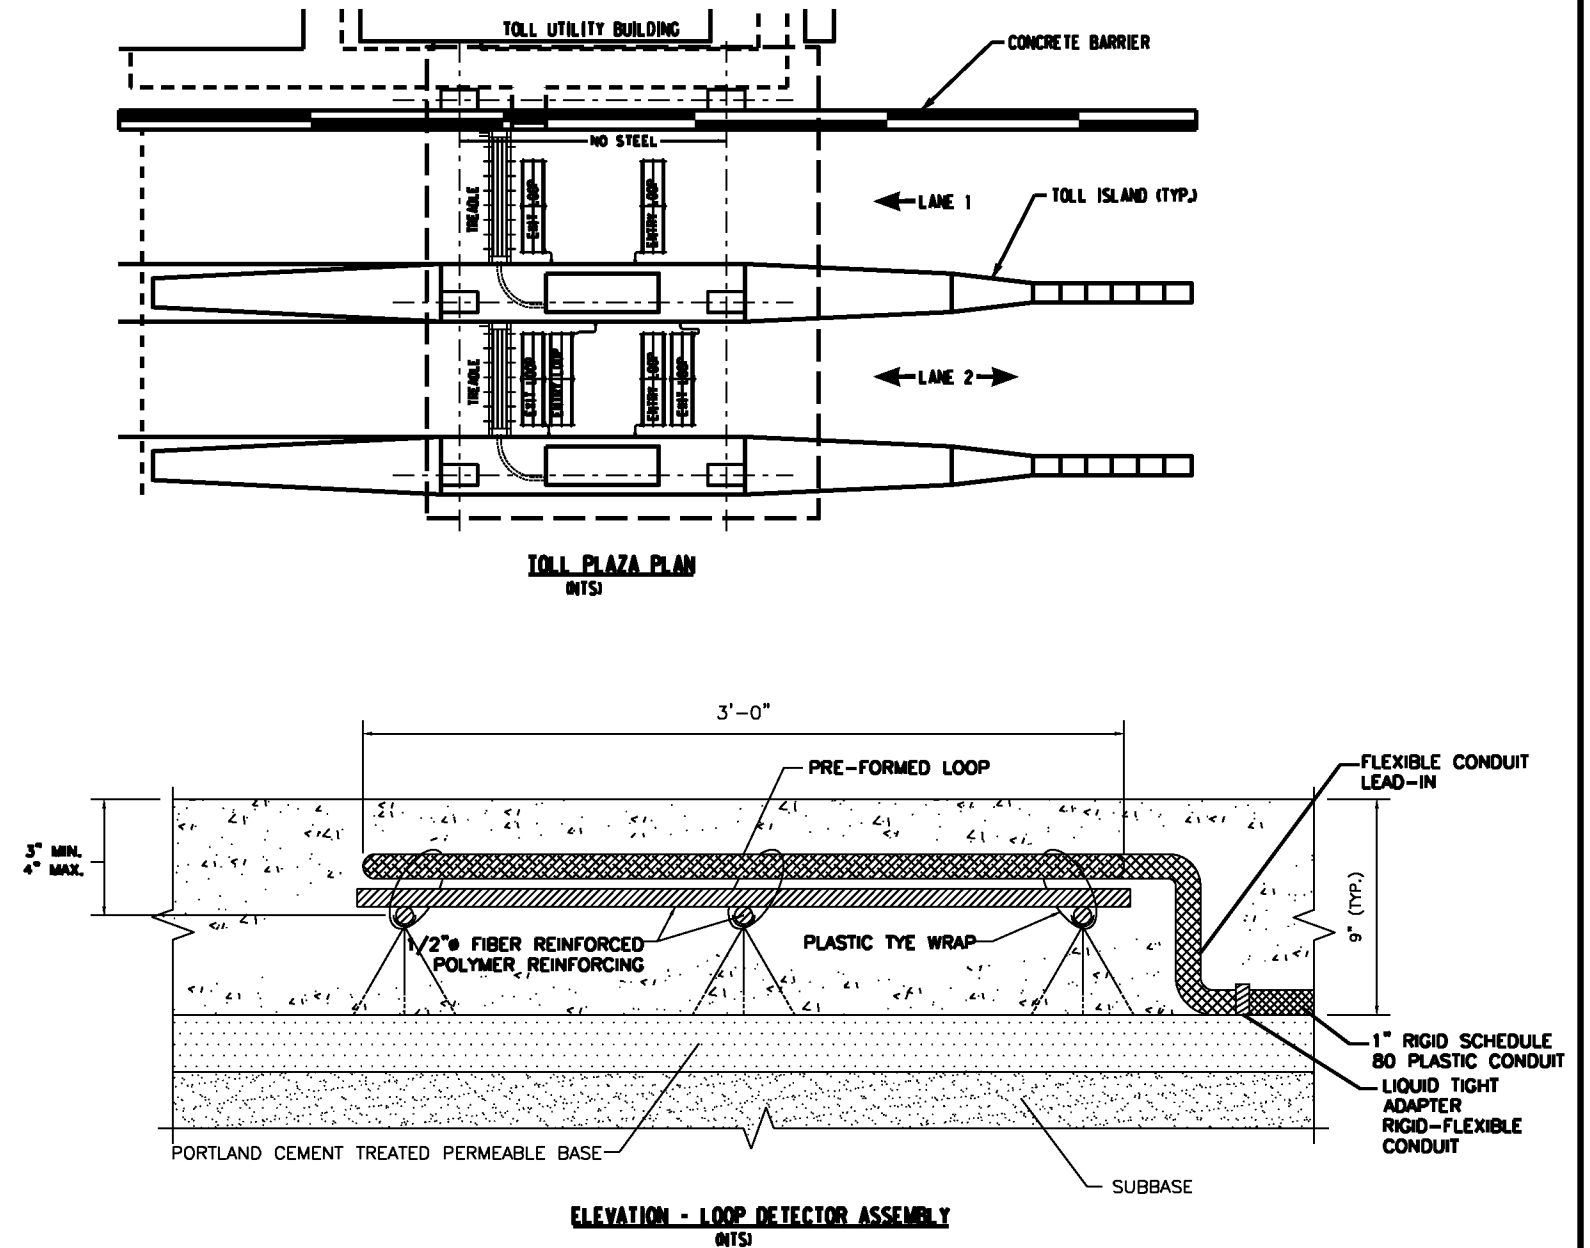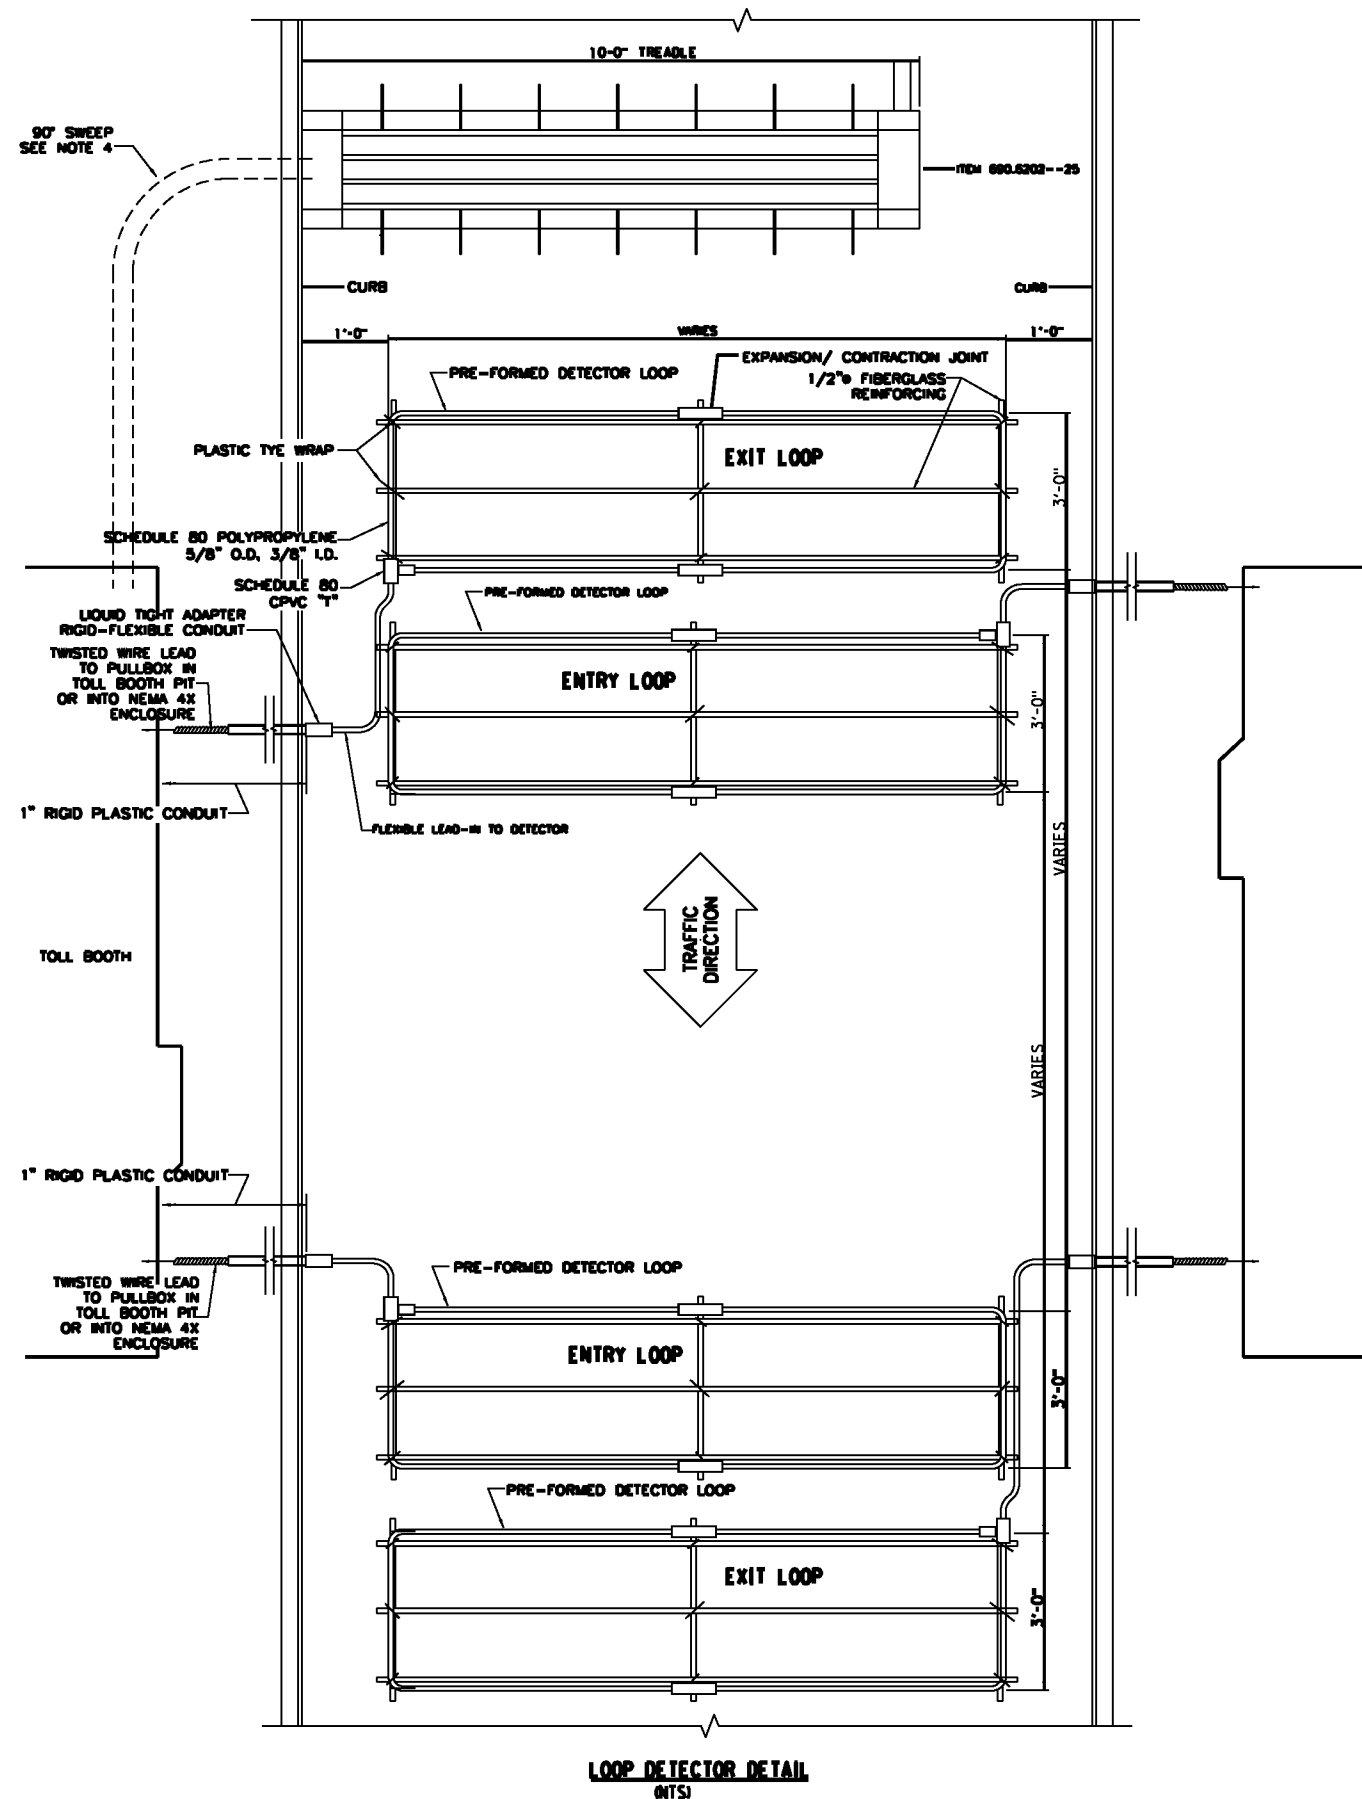

NOTES:


1. PAYMENT WILL BE MADE FOR INSTALLATION OF FOUR (4) LOOPS PER LANE BY CONTRACTOR. APPROVAL OF INSTALLATION SHALL BE OBTAINED FROM THRUWAY ITS MAINTENANCE BEFORE CONCRETE IS PLACED IN EACH LANE. COST OF RIGID TO FLEXIBLE LIQUID TIGHT ADAPTER SHALL BE INCLUDED IN CAST-IN-PLACE PREFORMED INDUCTANCE LOOP ITEM 680.5830-25.
2. TREADLE SHALL BE PLACED ADJACENT TO THE LEFT SIDE OF THE TOLL LANE AND SHALL ABUT THE CURB IN THE DIRECTION OF TRAFFIC. WHERE THE LANE IS REVERSABLE, THE EXIT DIRECTION SHALL CONTROL.
3. NO STEEL REBAR OR MESH SHALL BE PLACED IN THE SAME SLAB AS THE LOOPS.
4. ONLY ONE 90° SWEEP PERMITTED BETWEEN TREADLE AND BOOTH PIT. NO ELBOWS, TEES, OR LBS ALLOWED.
5. ANY DEVIATIONS FROM THIS PLAN MUST BE APPROVED BY THE DIRECTOR OF ITS MAINTENANCE.

		Thruway Authority
U.S. CUSTOMARY STANDARD SHEET		
LOOP AND TREADLE PLAN BI-DIRECTION TOLL LANE (SHEET 2 OF 2) (DRAWING LTP-2)		
APPROVED JULY 1, 2017 /S/ PATRICK THOMPSON, P.E. DIRECTOR DESIGN SUPPORT SERVICES BUREAU	ISSUED UNDER DB 17-001 TA 690-01	

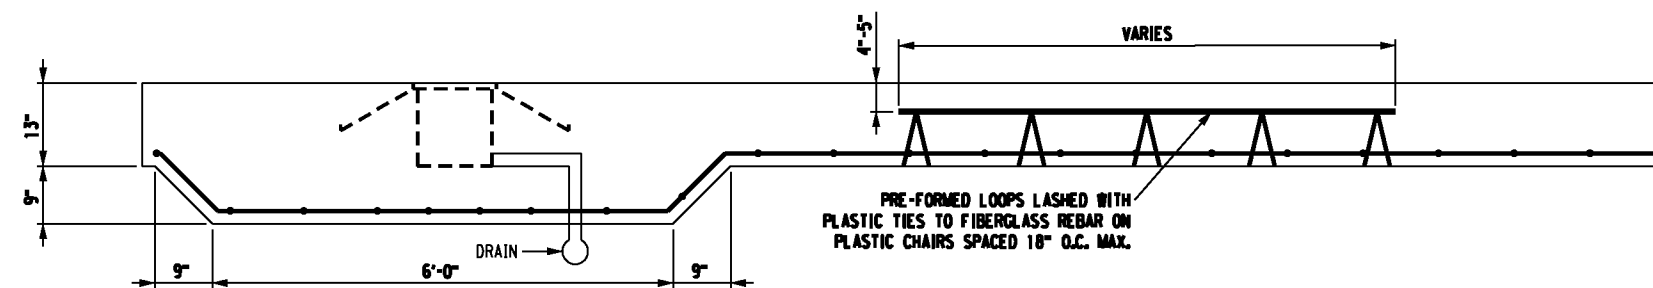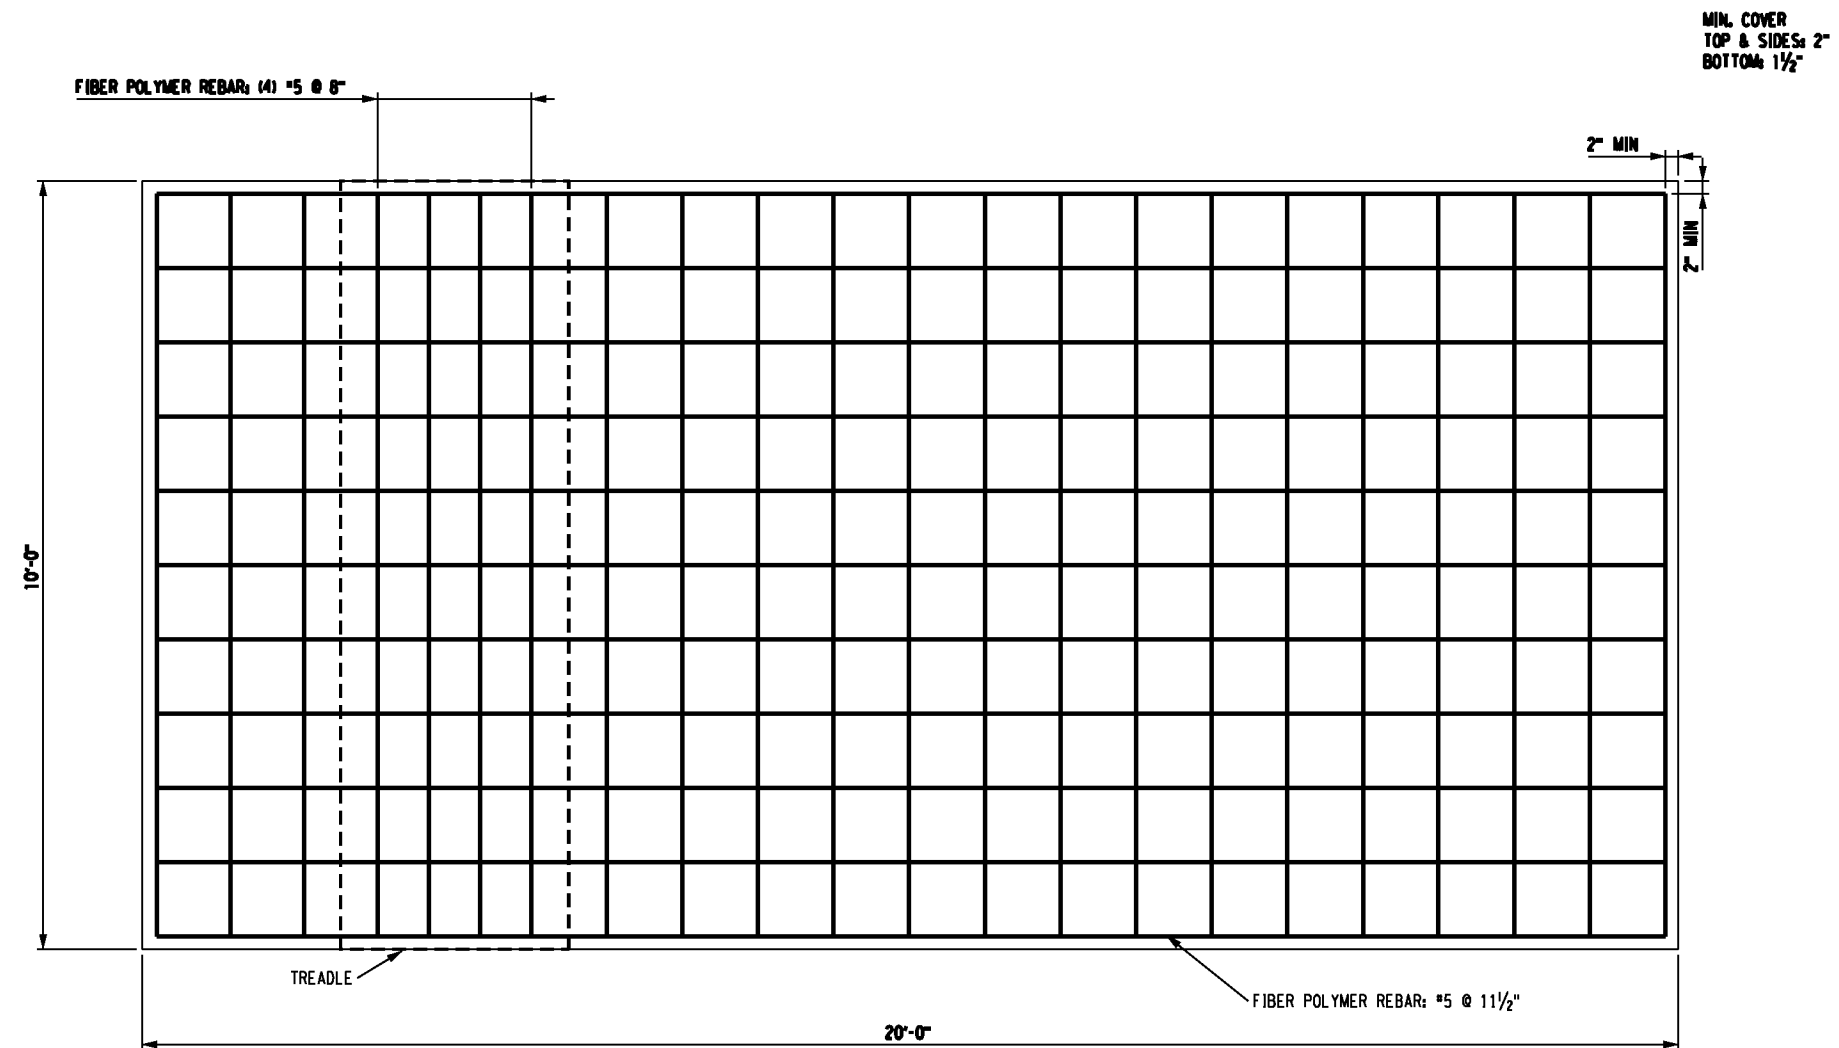


TREADLE DETECTOR SLAB DETAIL
NOT TO SCALE


 Thruway Authority	
U.S. CUSTOMARY STANDARD SHEET	
TOLL LANE SLAB REINFORCEMENT PLAN (DRAWING LTP-3)	
APPROVED JULY 1, 2017	ISSUED UNDER DB 17-001
/S/ PATRICK THOMPSON, P.E. DIRECTOR DESIGN SUPPORT SERVICES BUREAU	TA 690-02

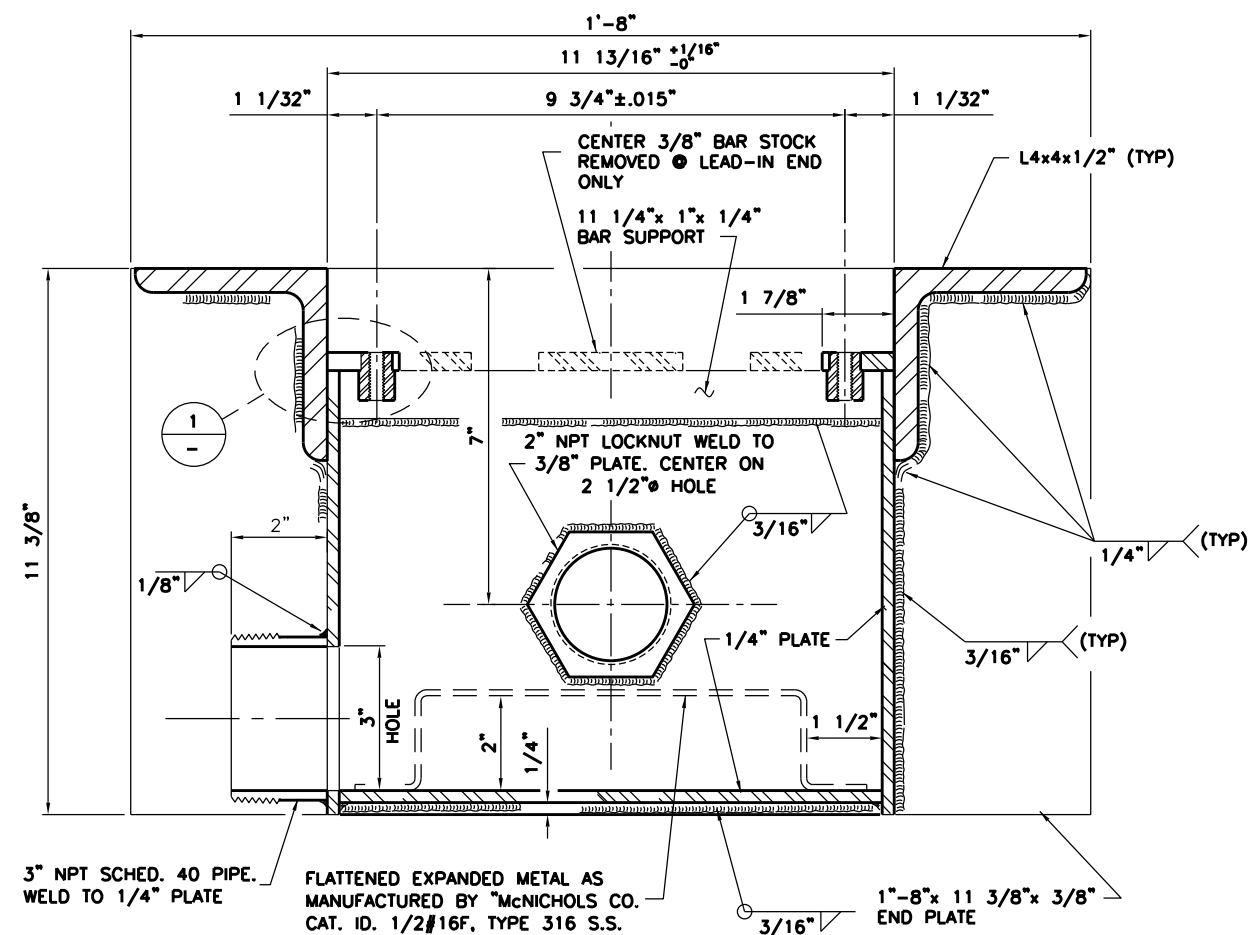

SECTION "D" - "D"
SCALE: 6"=1'-0"

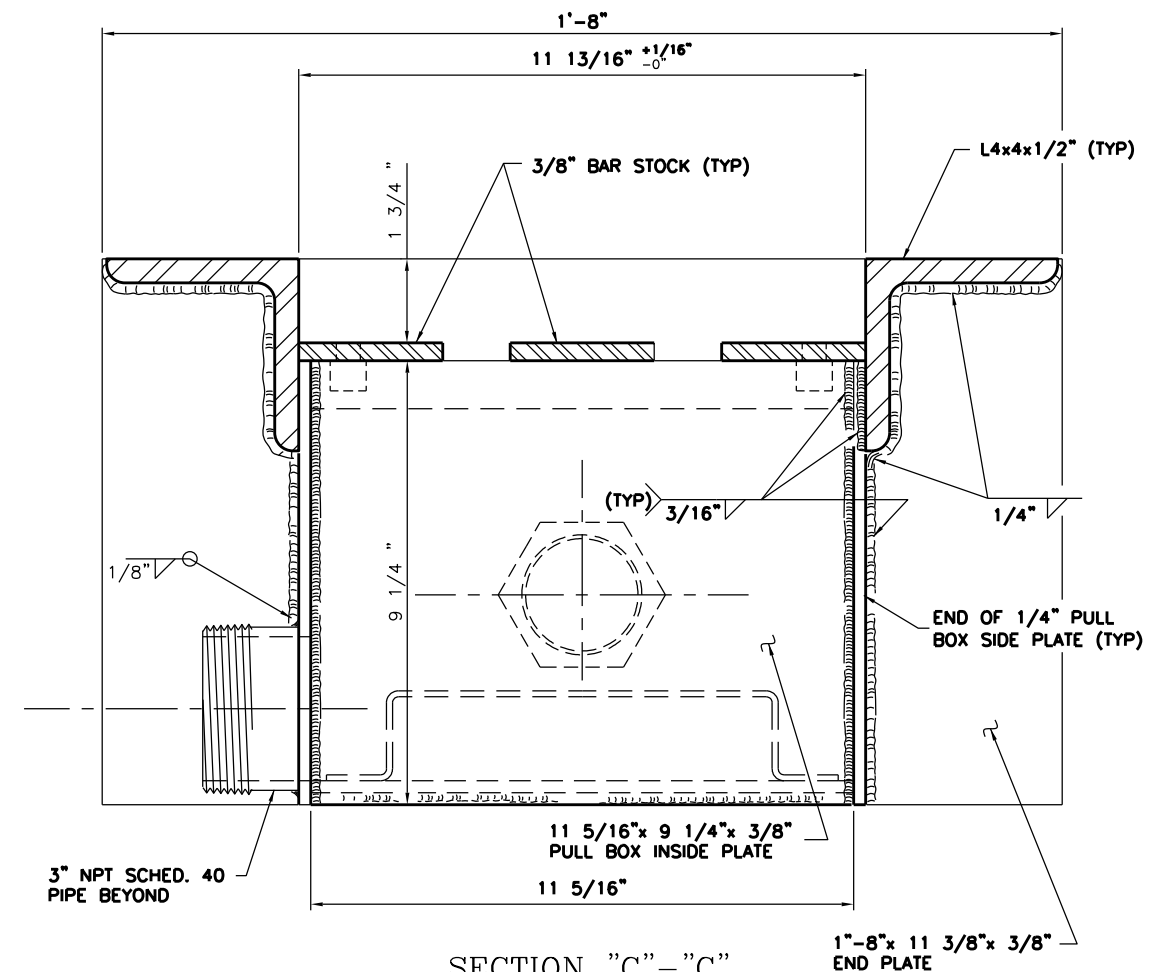

SECTION "C" - "C"
SCALE: 6"=1'-0"

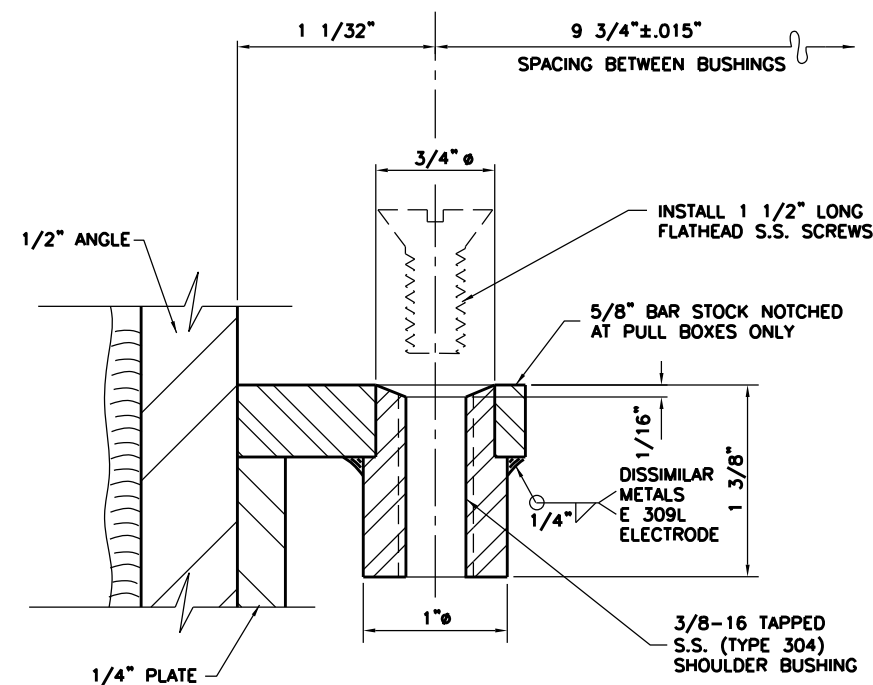

DETAIL "1"
SCALE: 2 : 1


TREADLE FRAME ASSEMBLY NOTES:

- STRUCTURAL STEEL SHAPES, PLATES, AND BAR STOCK SHALL CONFORM TO ASTM A36, EXCEPT AS NOTED OTHERWISE.
- TREADLE FRAME ASSEMBLY COMPONENTS SHALL BE JOINED BY WELDING PERFORMED ACCORDING TO THE NEW YORK STATE STEEL CONSTRUCTION MANUAL - 2018, INCLUDING CURRENT ADDENDA AND THE AMERICAN WELDING STEEL WELDING CODE D1.6.
- ALL SHOP WELDERS MUST BE QUALIFIED BY TESTS AS DESCRIBED IN SECTION 8 OF THE NYSSCM.
- THE MANUAL SHIELDED METAL ARC WELDING (SMAW) PROCESS MUST BE USED FOR ALL WELDING UNLESS OTHERWISE APPROVED. FOR STAINLESS STEEL TO CARBON STEEL USE THE APPROPRIATE STAINLESS STEEL ELECTRODE. FOR CARBON STEEL TO CARBON STEEL USE E7018 ELECTRODE.
- BUSHING TOLERANCE - BUSHING PLACEMENT MUST BE WITHIN .015" OF THE INDICATED DIMENSIONS. THE ALLOWABLE TOLERANCE SHALL BE NON-ACCUMULATIVE FROM THE CENTERLINE OF THE TREADLE UNIT IN BOTH DIRECTIONS.
- FRAME DIMENSIONAL TOLERANCES SHALL BE PLUS OR MINUS 1/16" FROM DESIGNATED DIMENSIONS EXCEPT AS OTHERWISE SHOWN. THIS TOLERANCE SHALL BE APPLIED FIRST TO OVERALL DIMENSIONS AND THEN TO INDIVIDUAL COMPONENT DIMENSION REQUIREMENTS. THE ALLOWABLE WARP OVER THE 10' DIMENSION SHALL NOT EXCEED 1/4" IN ANY DIRECTION.
- AFTER THE TREADLE FRAME ASSEMBLY HAS BEEN COMPLETELY FABRICATED, IT WILL BE BRUSH BLASTED ACCORDING TO THE COATING MANUFACTURER'S REQUIREMENTS. AFTER INSPECTION AND APPROVAL BY THE ENGINEER, THE UNIT SHALL BE PRIMED WITH TWO COATS OF A ZINC RICH COLD GALVANIZING COMPOUND FOLLOWED BY ONE COAT OF A HIGH BUILD EPOXY. THE COATING PRODUCTS SHALL BE AS MANUFACTURED BY "PITTSBURGH PAINTS"


A. PRIMER: METALHIDE ONE-PAC 97-676, INORGANIC ZINC RICH PRIMER.

B. FINISH COAT: AQUAPON 97-LINE, HIGH BUILD, SEMI-GLOSS POLYAMIDE-EPOXY COATING.


 Thruway Authority	
U.S. CUSTOMARY STANDARD SHEET	
10 FOOT STANDARD TREADLE FRAME (SHEET 2 OF 4) (DRAWING TR-2)	
APPROVED JANUARY 1, 2020	ISSUED UNDER DB 19-002
/S/ PATRICK THOMPSON, P.E. DIRECTOR DESIGN SUPPORT SERVICES BUREAU	TA 690-03

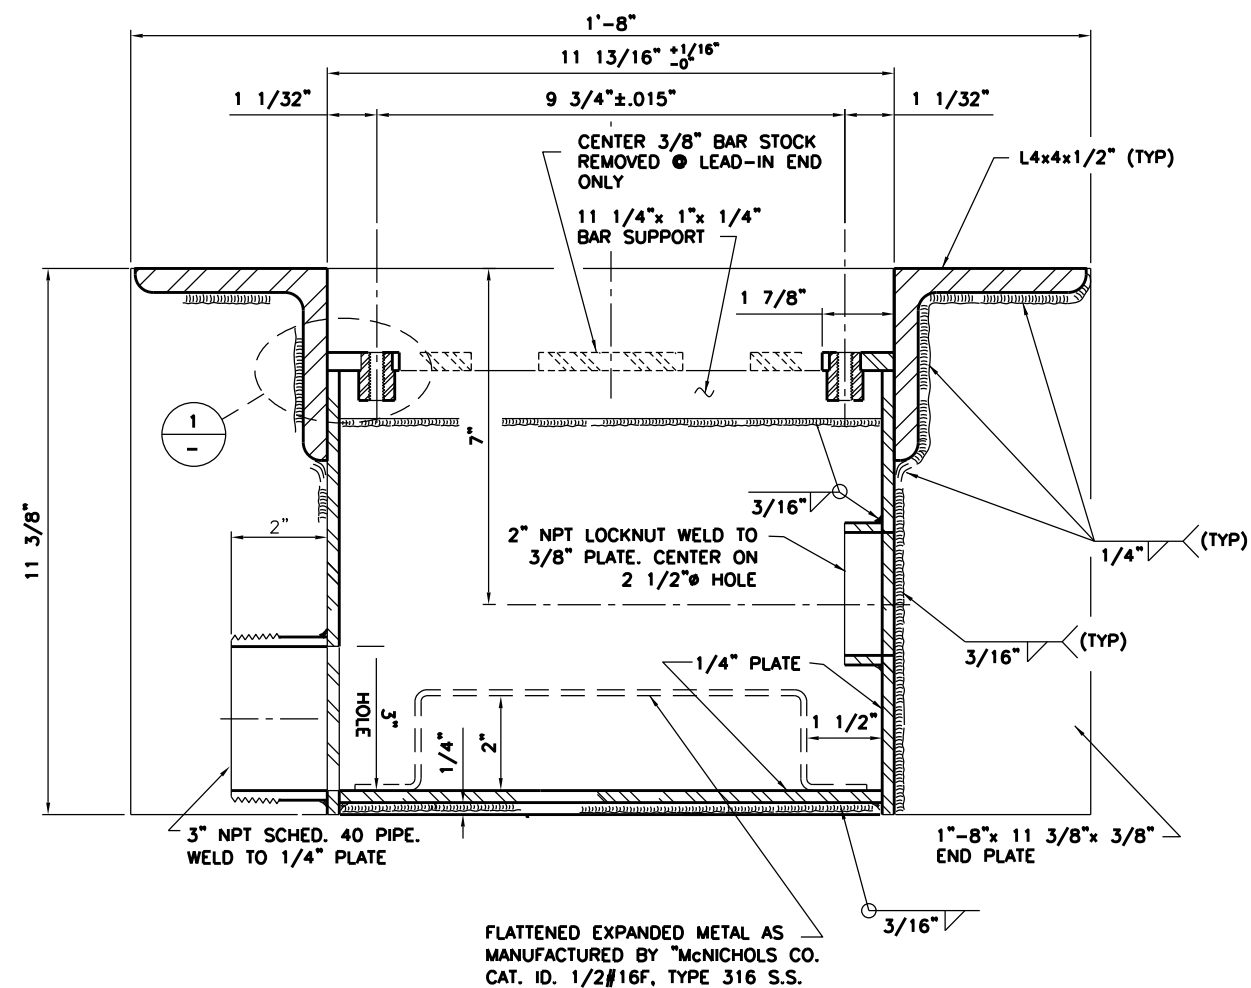

SECTION "D" - "D"
SCALE: 6"=1'-0"

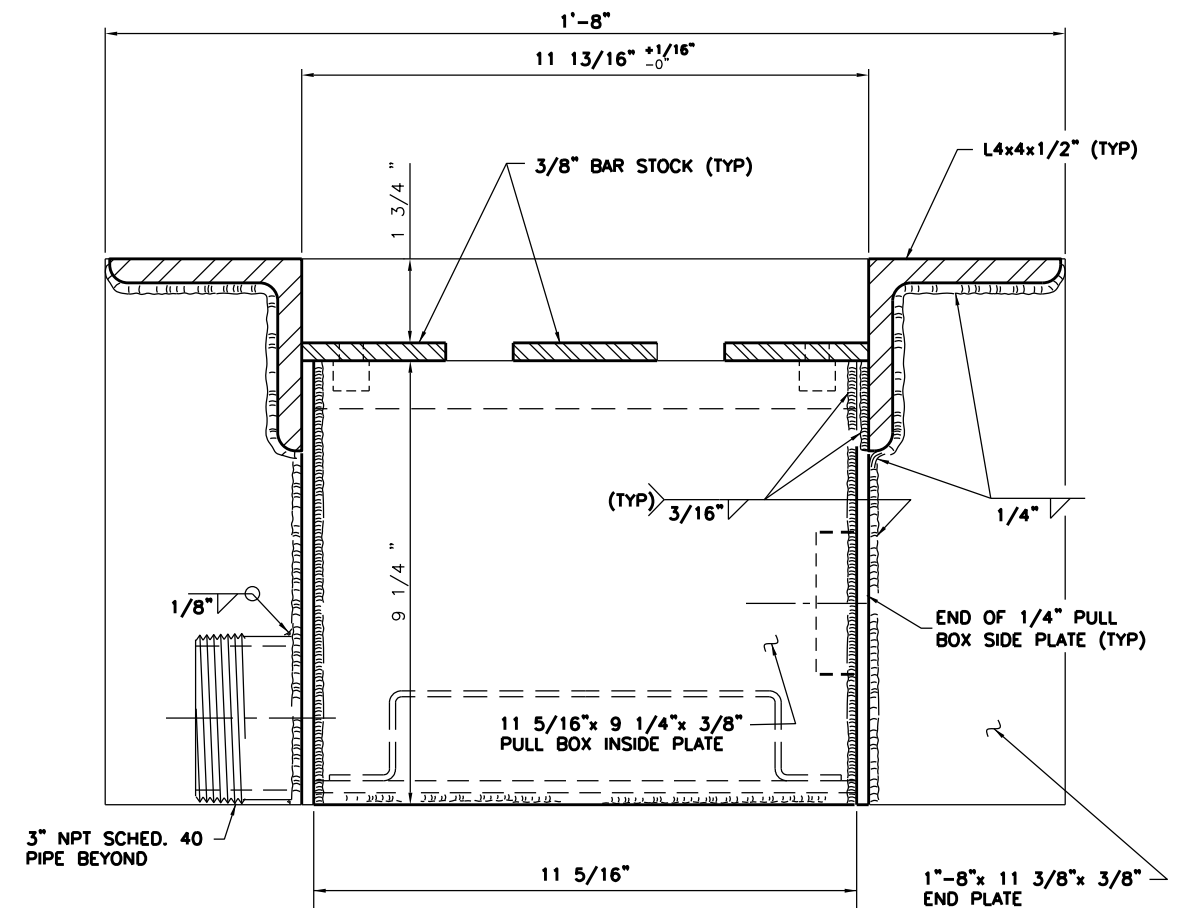

SECTION "C" - "C"
SCALE: 6"=1'-0"

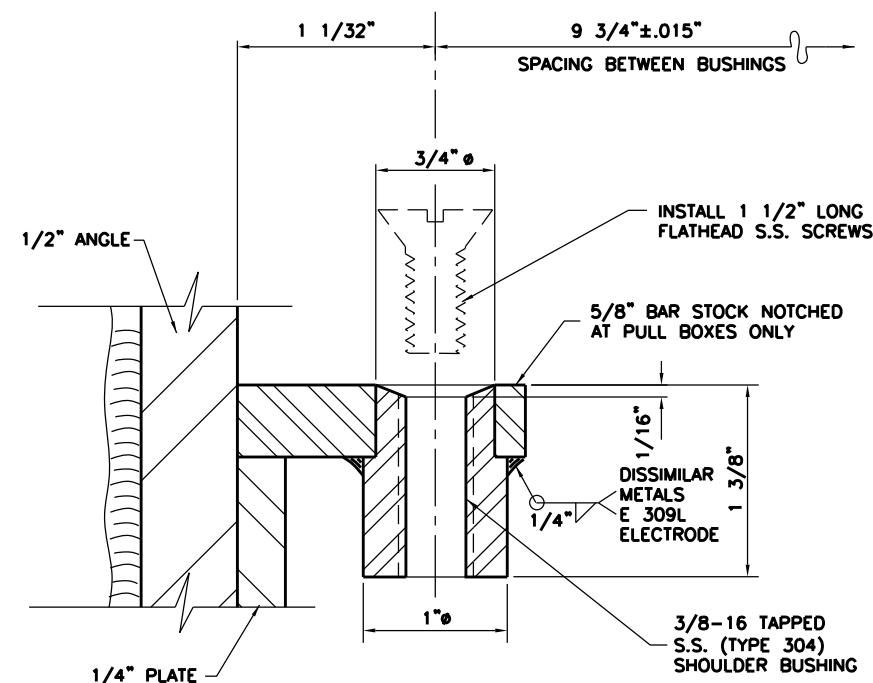

DETAIL "1"
SCALE: 2 : 1

TREADLE FRAME ASSEMBLY NOTES:

- STRUCTURAL STEEL SHAPES, PLATES, AND BAR STOCK SHALL CONFORM TO ASTM A36, EXCEPT AS NOTED OTHERWISE.
- TREADLE FRAME ASSEMBLY COMPONENTS SHALL BE JOINED BY WELDING PERFORMED ACCORDING TO THE NEW YORK STATE STEEL CONSTRUCTION MANUAL - 2018, INCLUDING CURRENT ADDENDA AND THE AMERICAN WELDING STAINLESS STEEL WELDING CODE D1.6.
- ALL SHOP WELDERS MUST BE QUALIFIED BY TESTS AS DESCRIBED IN SECTION 8 OF THE NYSSCM.
- THE MANUAL SHIELDED METAL ARC WELDING (SMAW) PROCESS MUST BE USED FOR ALL WELDING UNLESS OTHERWISE APPROVED. FOR STAINLESS STEEL TO CARBON STEEL USE THE APPROPRIATE STAINLESS STEEL ELECTRODE. FOR CARBON STEEL TO CARBON STEEL USE E7018 ELECTRODE.
- BUSHING TOLERANCE - BUSHING PLACEMENT MUST BE WITHIN .015" OF THE INDICATED DIMENSIONS. THE ALLOWABLE TOLERANCE SHALL BE NON-ACCUMULATIVE FROM THE CENTERLINE OF THE TREADLE UNIT IN BOTH DIRECTIONS.
- FRAME DIMENSIONAL TOLERANCES SHALL BE PLUS OR MINUS 1/16" FROM DESIGNATED DIMENSIONS EXCEPT AS OTHERWISE SHOWN. THIS TOLERANCE SHALL BE APPLIED FIRST TO OVERALL DIMENSIONS AND THEN TO INDIVIDUAL COMPONENT DIMENSION REQUIREMENTS. THE ALLOWABLE WARP OVER THE 10' DIMENSION SHALL NOT EXCEED 1/4" IN ANY DIRECTION.
- AFTER THE TREADLE FRAME ASSEMBLY HAS BEEN COMPLETELY FABRICATED, IT WILL BE BRUSH BLASTED ACCORDING TO THE COATING MANUFACTURER'S REQUIREMENTS. AFTER INSPECTION AND APPROVAL BY THE ENGINEER, THE UNIT SHALL BE PRIMED WITH TWO COATS OF A ZINC RICH COLD GALVANIZING COMPOUND FOLLOWED BY ONE COAT OF A HIGH BUILD EPOXY. THE COATING PRODUCTS SHALL BE AS MANUFACTURED BY "PITTSBURGH PAINTS"

A. PRIMER: METALHIDE ONE-PAC 97-676, INORGANIC ZINC RICH PRIMER.

B. FINISH COAT: AQUAPON 97-LINE, HIGH BUILD, SEMI-GLOSS POLYAMIDE-EPOXY COATING.

		Thruway Authority
U.S. CUSTOMARY STANDARD SHEET		
10 FOOT MODIFIED TREADLE FRAME (SHEET 4 OF 4) (DRAWING TR-4)		
APPROVED JANUARY 1, 2020 /S/ PATRICK THOMPSON, P.E. DIRECTOR DESIGN SUPPORT SERVICES BUREAU	ISSUED UNDER DB 19-002 TA 690-03	