


CHECKED BY: B. WALKER

DRAFTED BY: S. ROMEISER


CHECKED BY: R. CODY

DESIGNED BY: B. WALKER


DESIGN SUPERVISOR: J. HOFMANN

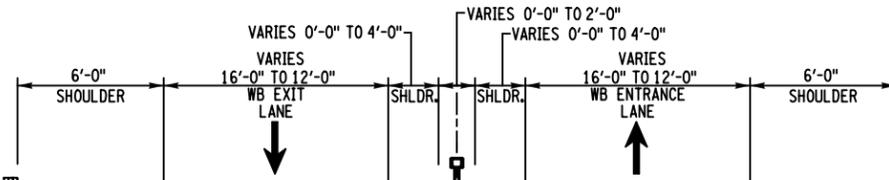

1A RAMP A RECONSTRUCTION
STA. PA 14+10.00 TO STA. PA 17+83.00

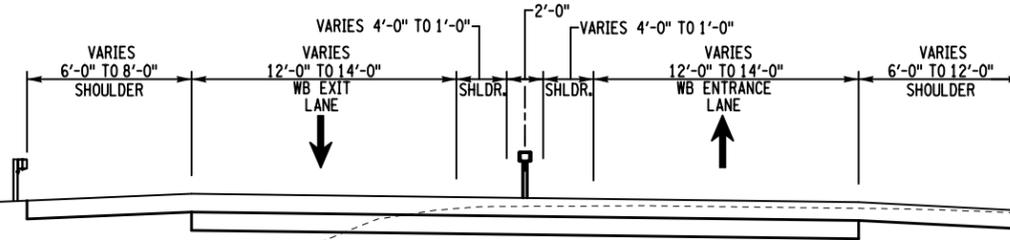

1B RAMP A RECONSTRUCTION
STA. PA 20+02.00 TO STA. PA 25+08.00

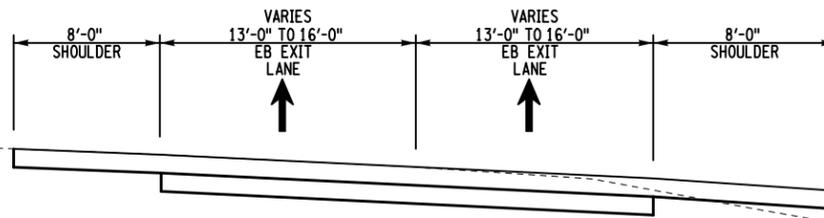

2A RAMP F RECONSTRUCTION
STA. PF 17+91.18 TO STA. PF 23+05.00

ALTERED ON:	AFFIXED ON:
SIGNATURE: STAMP:	SIGNATURE: STAMP:

IT IS A VIOLATION OF LAW FOR ANY PERSON, UNLESS THEY ARE ACTING UNDER THE DIRECTION OF A LICENSED PROFESSIONAL ENGINEER, ARCHITECT, LANDSCAPE ARCHITECT, OR LAND SURVEYOR, TO ALTER AN ITEM IN ANY WAY. IF AN ITEM BEARING THE STAMP OF A LICENSED PROFESSIONAL IS ALTERED, THE ALTERING ENGINEER, ARCHITECT, LANDSCAPE ARCHITECT, OR LAND SURVEYOR SHALL STAMP THE DOCUMENT AND INCLUDE THE NOTATION "ALTERED BY" FOLLOWED BY THEIR SIGNATURE, THE DATE OF SUCH ALTERATION, AND A SPECIFIC DESCRIPTION OF THE ALTERATION.

REVISIONS			
DATE	DESCRIPTION	BY	SYMBOL

TITLE OF PROJECT INTERCHANGE 35 RAMP OVER INTERSTATE I-90 MP 278.93 / BIN 5510090	CONTRACT NUMBER: TAB 17-XX
LOCATION OF PROJECT TOWN OF DEWITT ONONDAGA COUNTY	DATE: MAY 2017
TITLE OF DRAWING TYPICAL SECTIONS RAMP A & RAMP F	DRAWING NUMBER: TYP-1


CHECKED BY: B. WALKER

DRAFTED BY: S. ROMEISER

CHECKED BY: R. CODY

DESIGNED BY: B. WALKER

DESIGN SUPERVISOR: J. HOFMANN

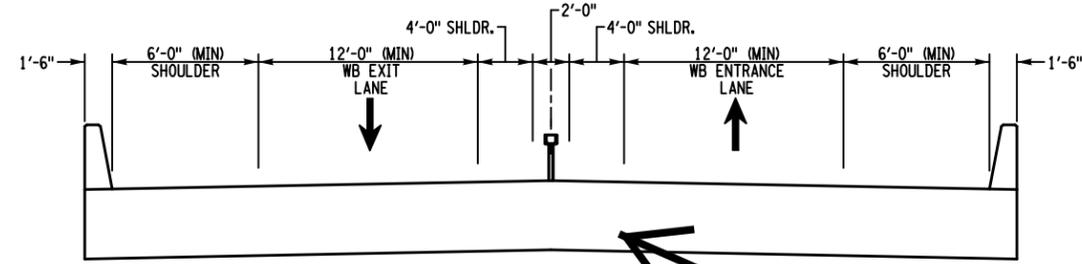

4A RAMP A BRIDGE OVER I-90 EB & WB
 STA. PA 17+82 TO STA. PA 20+02
 N.T.S.

Existing Bridge Width
 is 43' Out to Out

ALTERED ON:	AFFIXED ON:
SIGNATURE: STAMP:	SIGNATURE: STAMP:

IT IS A VIOLATION OF LAW FOR ANY PERSON, UNLESS THEY ARE ACTING UNDER THE DIRECTION OF A LICENSED PROFESSIONAL ENGINEER, ARCHITECT, LANDSCAPE ARCHITECT, OR LAND SURVEYOR, TO ALTER AN ITEM IN ANY WAY. IF AN ITEM BEARING THE STAMP OF A LICENSED PROFESSIONAL IS ALTERED, THE ALTERING ENGINEER, ARCHITECT, LANDSCAPE ARCHITECT, OR LAND SURVEYOR SHALL STAMP THE DOCUMENT AND INCLUDE THE NOTATION "ALTERED BY" FOLLOWED BY THEIR SIGNATURE, THE DATE OF SUCH ALTERATION, AND A SPECIFIC DESCRIPTION OF THE ALTERATION.

REVISIONS			
DATE	DESCRIPTION	BY	SYM.

TITLE OF PROJECT INTERCHANGE 35 RAMP OVER INTERSTATE I-90 MP 278.93 / BIN 5510090	CONTRACT NUMBER: TAB 17-XX
LOCATION OF PROJECT TOWN OF DEWITT ONONDAGA COUNTY	DATE: MAY 2017
TITLE OF DRAWING TYPICAL SECTIONS I-90 MAINLINE BIN 5510090	DRAWING NUMBER: TYP-2


CHECKED BY: B. WALKER

DRAFTED BY: S. ROMEISER

CHECKED BY: R. CODY

DESIGNED BY: B. WALKER

DESIGN SUPERVISOR: J. HOFMANN

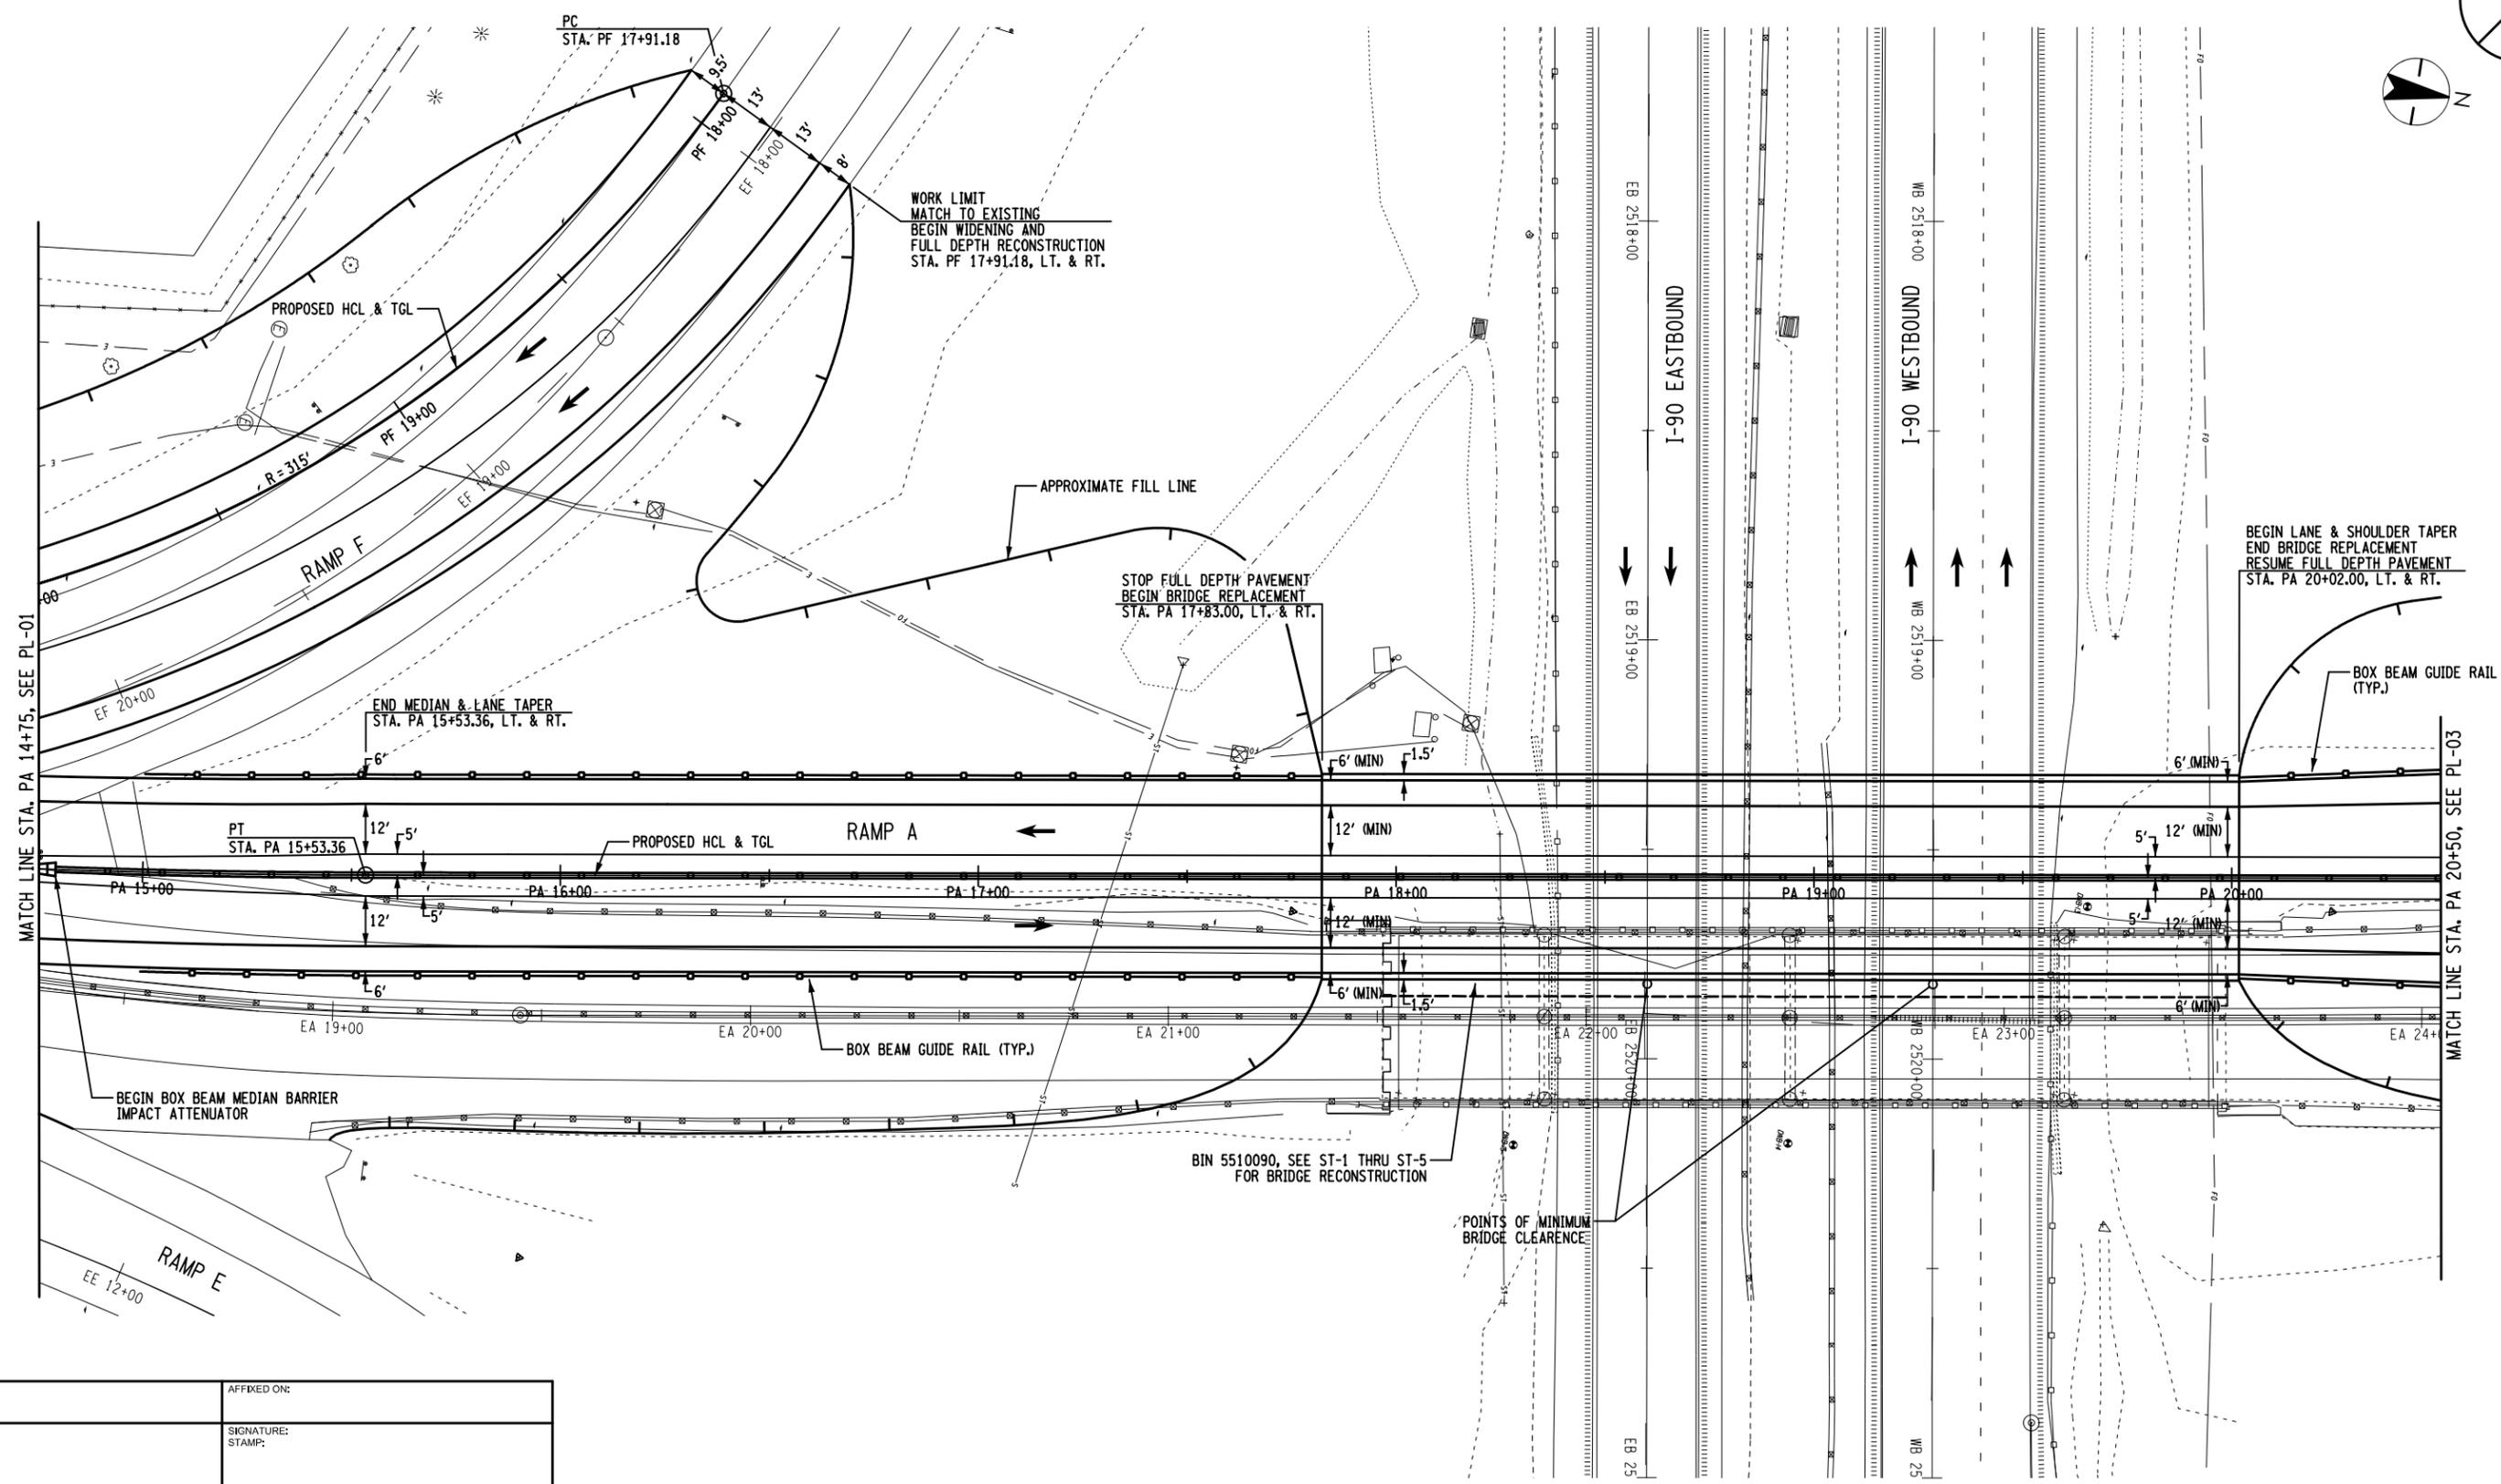

ALTERED ON:	AFFIXED ON:
SIGNATURE: STAMP:	SIGNATURE: STAMP:


IT IS A VIOLATION OF LAW FOR ANY PERSON, UNLESS THEY ARE ACTING UNDER THE DIRECTION OF A LICENSED PROFESSIONAL ENGINEER, ARCHITECT, LANDSCAPE ARCHITECT, OR LAND SURVEYOR, TO ALTER AN ITEM IN ANY WAY. IF AN ITEM BEARING THE STAMP OF A LICENSED PROFESSIONAL IS ALTERED, THE ALTERING ENGINEER, ARCHITECT, LANDSCAPE ARCHITECT, OR LAND SURVEYOR SHALL STAMP THE DOCUMENT AND INCLUDE THE NOTATION "ALTERED BY" FOLLOWED BY THEIR SIGNATURE, THE DATE OF SUCH ALTERATION, AND A SPECIFIC DESCRIPTION OF THE ALTERATION.


REVISIONS			
DATE	DESCRIPTION	BY	SYM.


Thruway Authority


TITLE OF PROJECT
 INTERCHANGE 35 RAMP OVER INTERSTATE I-90
 MP 278.93 / BIN 5510090
 LOCATION OF PROJECT
 TOWN OF DEWITT
 ONONDAGA COUNTY
 TITLE OF DRAWING
 ROADWAY PLAN
 STA. PA 14+75 TO STA. PA 20+50

CONTRACT NUMBER:
 TAB 17-XX
 DATE:
 MAY 2017
 DRAWING NUMBER:
 PL-02

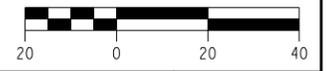

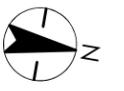


CHECKED BY: B. WALKER

DRAFTED BY: S. ROMEISER

CHECKED BY: R. CODY

DESIGNED BY: B. WALKER

DESIGN SUPERVISOR: J. HOFMANN

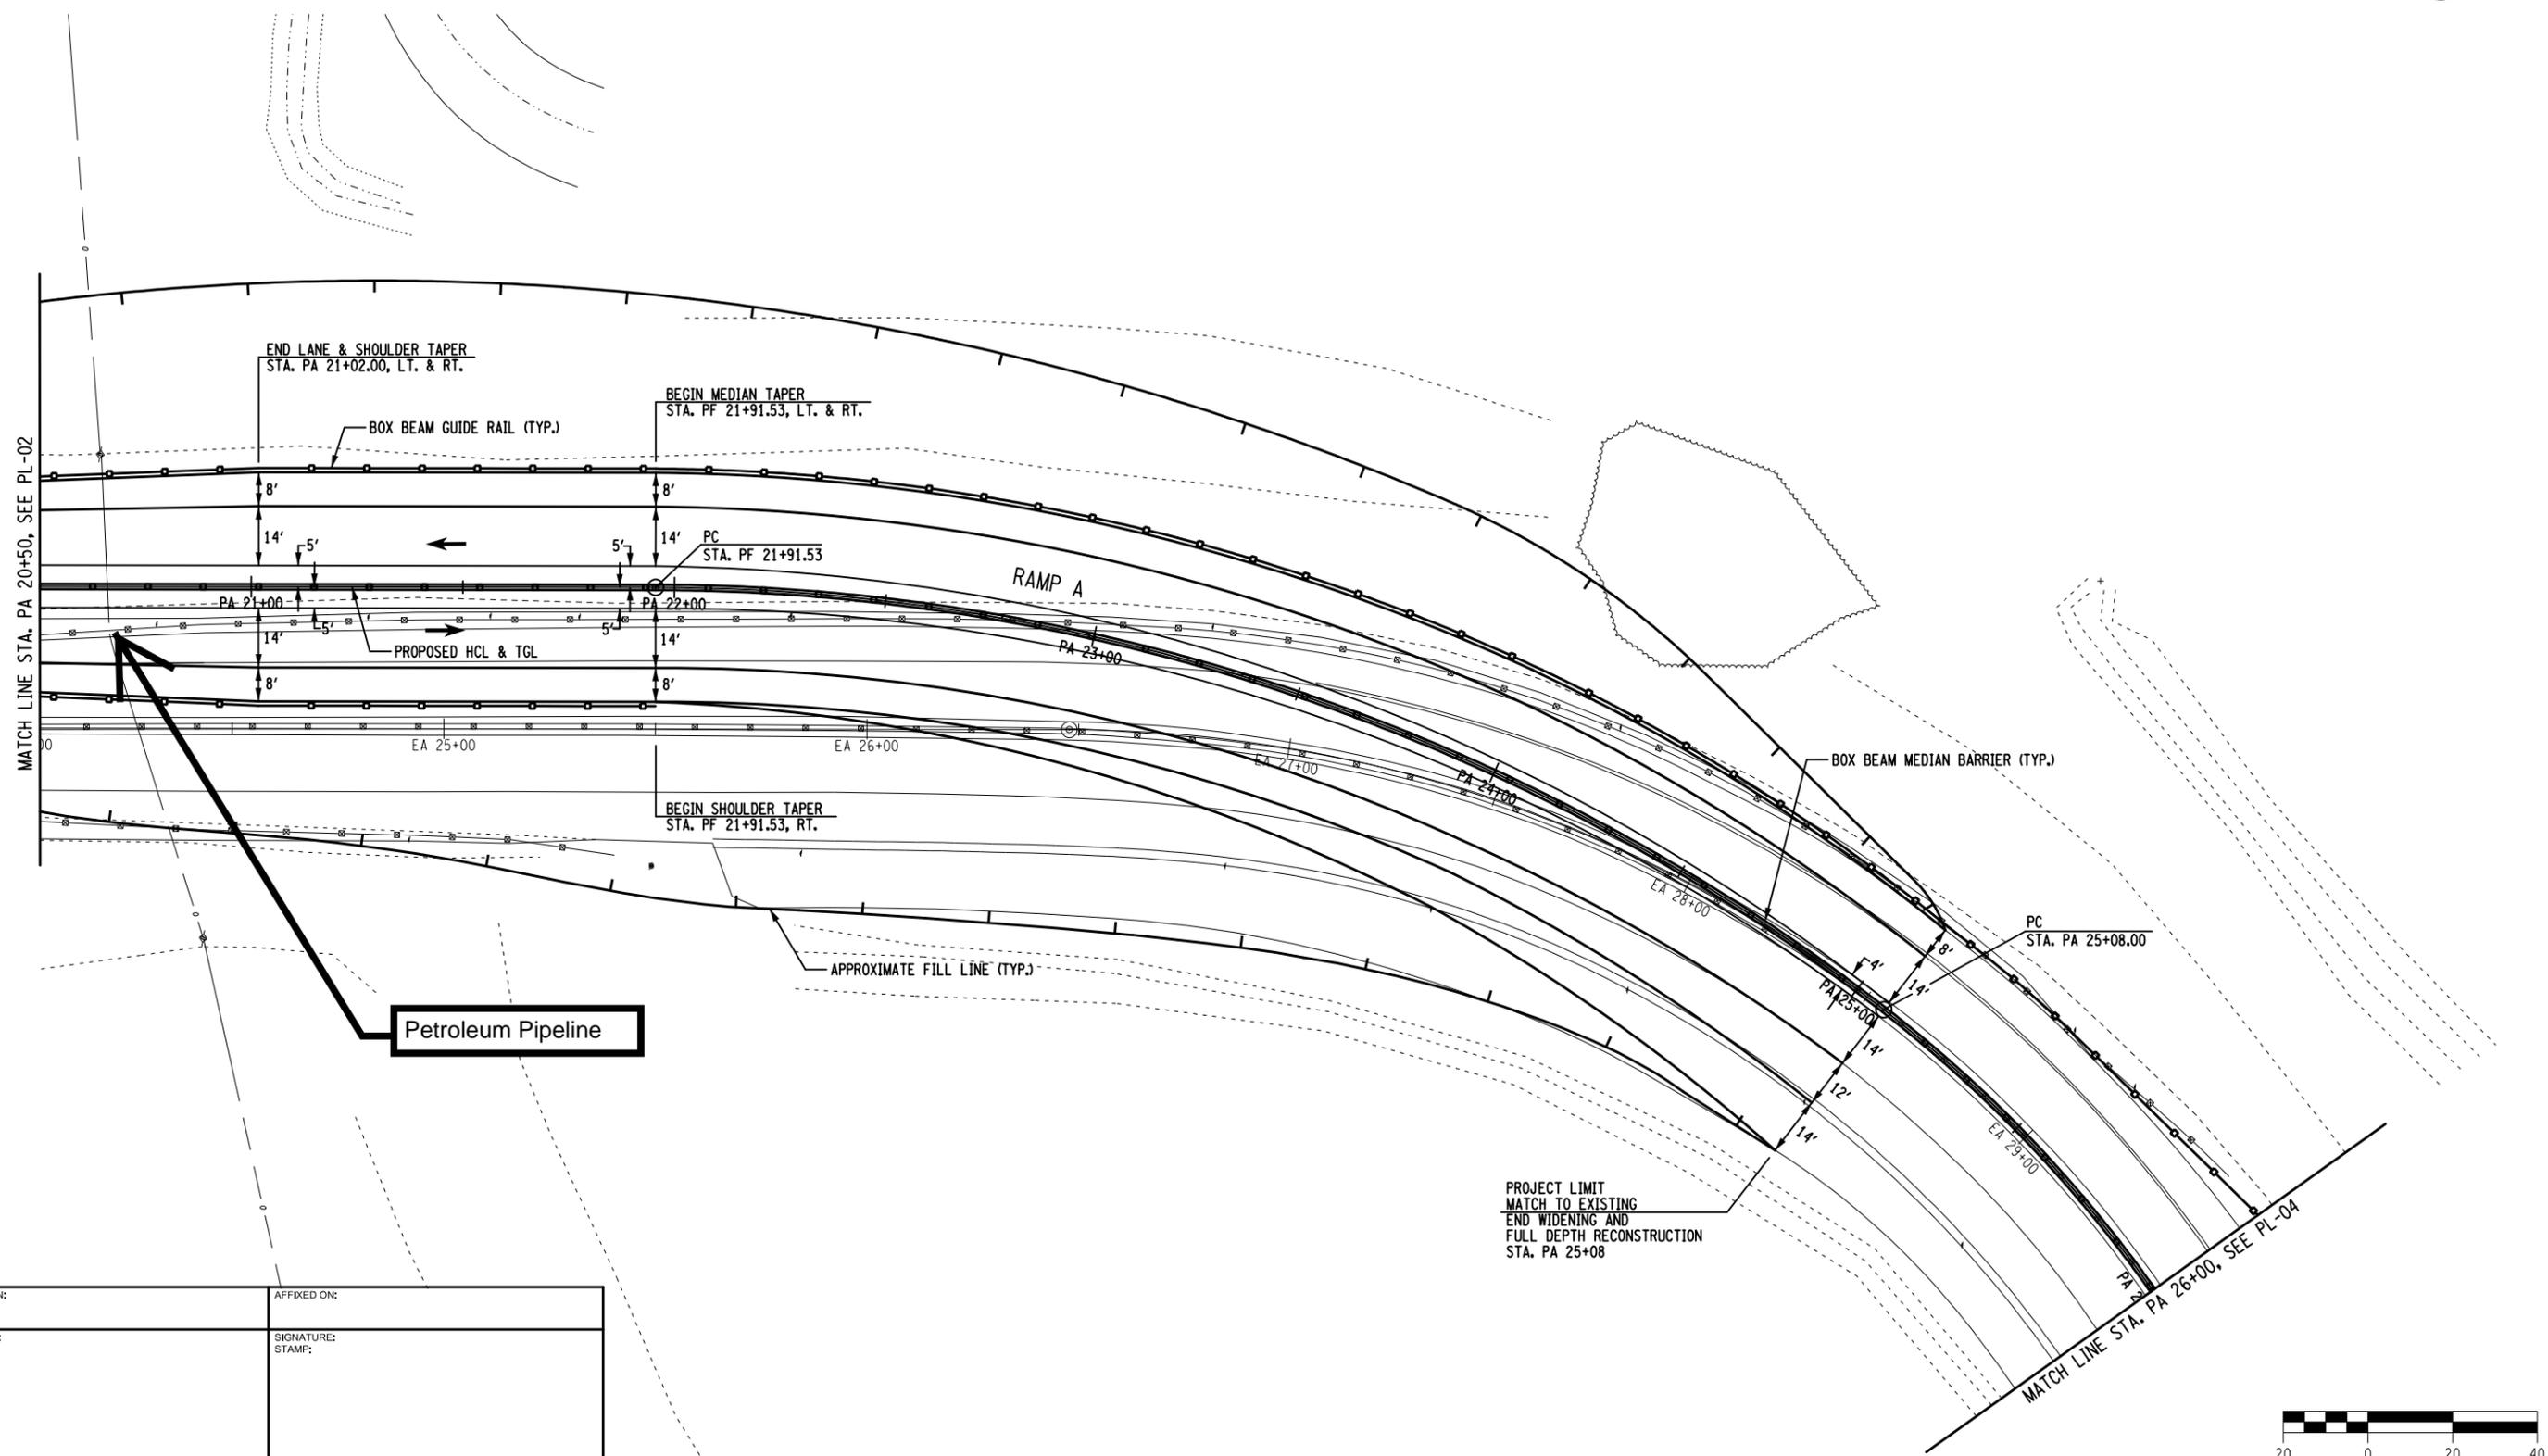

ALTERED ON:	AFFIXED ON:
SIGNATURE: STAMP:	SIGNATURE: STAMP:

IT IS A VIOLATION OF LAW FOR ANY PERSON, UNLESS THEY ARE ACTING UNDER THE DIRECTION OF A LICENSED PROFESSIONAL ENGINEER, ARCHITECT, LANDSCAPE ARCHITECT, OR LAND SURVEYOR, TO ALTER AN ITEM IN ANY WAY. IF AN ITEM BEARING THE STAMP OF A LICENSED PROFESSIONAL IS ALTERED, THE ALTERING ENGINEER, ARCHITECT, LANDSCAPE ARCHITECT, OR LAND SURVEYOR SHALL STAMP THE DOCUMENT AND INCLUDE THE NOTATION "ALTERED BY" FOLLOWED BY THEIR SIGNATURE, THE DATE OF SUCH ALTERATION, AND A SPECIFIC DESCRIPTION OF THE ALTERATION.

REVISIONS			
DATE	DESCRIPTION	BY	SYM.


Thruway Authority


TITLE OF PROJECT INTERCHANGE 35 RAMP OVER INTERSTATE I-90 MP 278.93 / BIN 5510090	CONTRACT NUMBER: TAB 17-XX
LOCATION OF PROJECT TOWN OF DEWITT ONONDAGA COUNTY	DATE: MAY 2017
TITLE OF DRAWING ROADWAY PLAN STA. PA 20+50 TO STA. PA 26+00	DRAWING NUMBER: PL-03




CHECKED BY: B. WALKER

DRAFTED BY: S. ROMEISER

CHECKED BY: R. CODY

DESIGNED BY: B. WALKER

DESIGN SUPERVISOR: J. HOFMANN

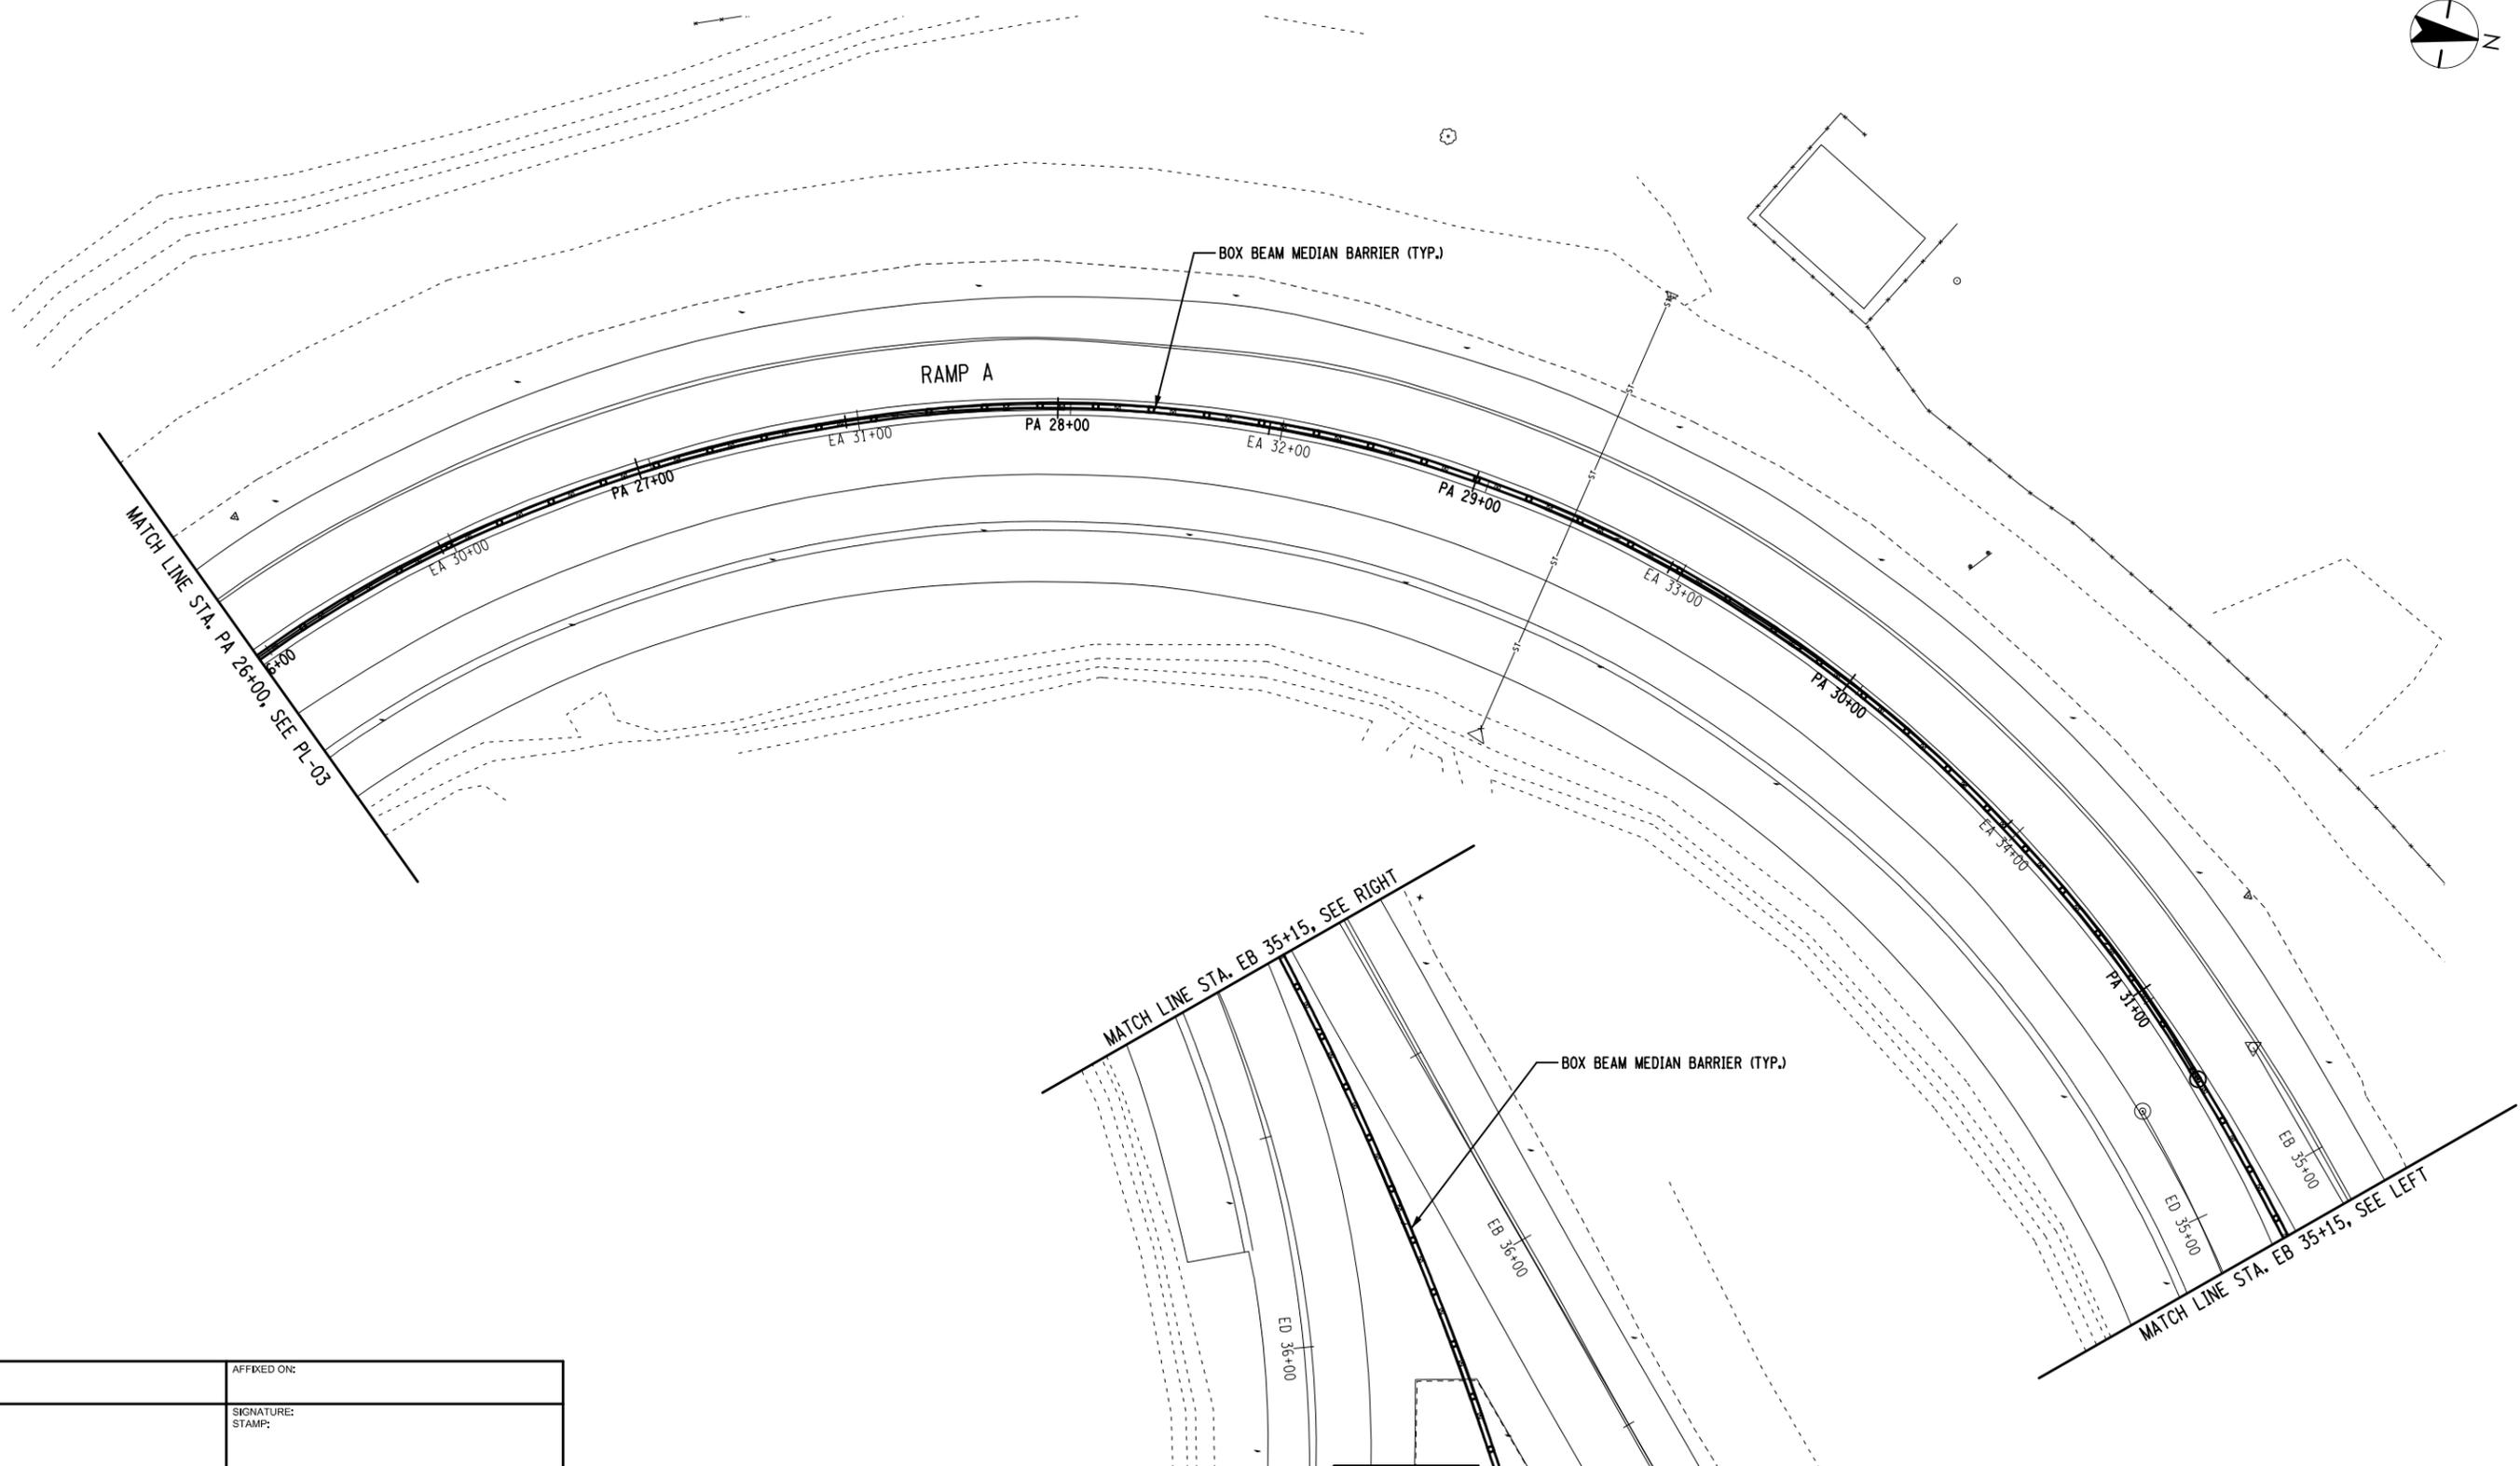

WORK LIMIT
END BOX BEAM BARRIER
END ASSEMBLY, TYPE C
STA. ED 36+28.00, LT.



ALTERED ON:	AFFIXED ON:
SIGNATURE: STAMP:	SIGNATURE: STAMP:

IT IS A VIOLATION OF LAW FOR ANY PERSON, UNLESS THEY ARE ACTING UNDER THE DIRECTION OF A LICENSED PROFESSIONAL ENGINEER, ARCHITECT, LANDSCAPE ARCHITECT, OR LAND SURVEYOR, TO ALTER AN ITEM IN ANY WAY. IF AN ITEM BEARING THE STAMP OF A LICENSED PROFESSIONAL IS ALTERED, THE ALTERING ENGINEER, ARCHITECT, LANDSCAPE ARCHITECT, OR LAND SURVEYOR SHALL STAMP THE DOCUMENT AND INCLUDE THE NOTATION "ALTERED BY" FOLLOWED BY THEIR SIGNATURE, THE DATE OF SUCH ALTERATION, AND A SPECIFIC DESCRIPTION OF THE ALTERATION.

REVISIONS			
DATE	DESCRIPTION	BY	SYMBOL



TITLE OF PROJECT
INTERCHANGE 35 RAMP OVER INTERSTATE I-90
MP 278.93 / BIN 5510090

LOCATION OF PROJECT
TOWN OF DEWITT
ONONDAGA COUNTY

TITLE OF DRAWING
ROADWAY PLAN
STA. PA 26+00 TO STA. ED 36+28

CONTRACT NUMBER:
TAB 17-XX

DATE:
MAY 2017

DRAWING NUMBER:
PL-04


CHECKED BY: B. WALKER

DRAFTED BY: S. ROMEISER


CHECKED BY: R. CODY

DESIGNED BY: B. WALKER

DESIGN SUPERVISOR: J. HOFMANN

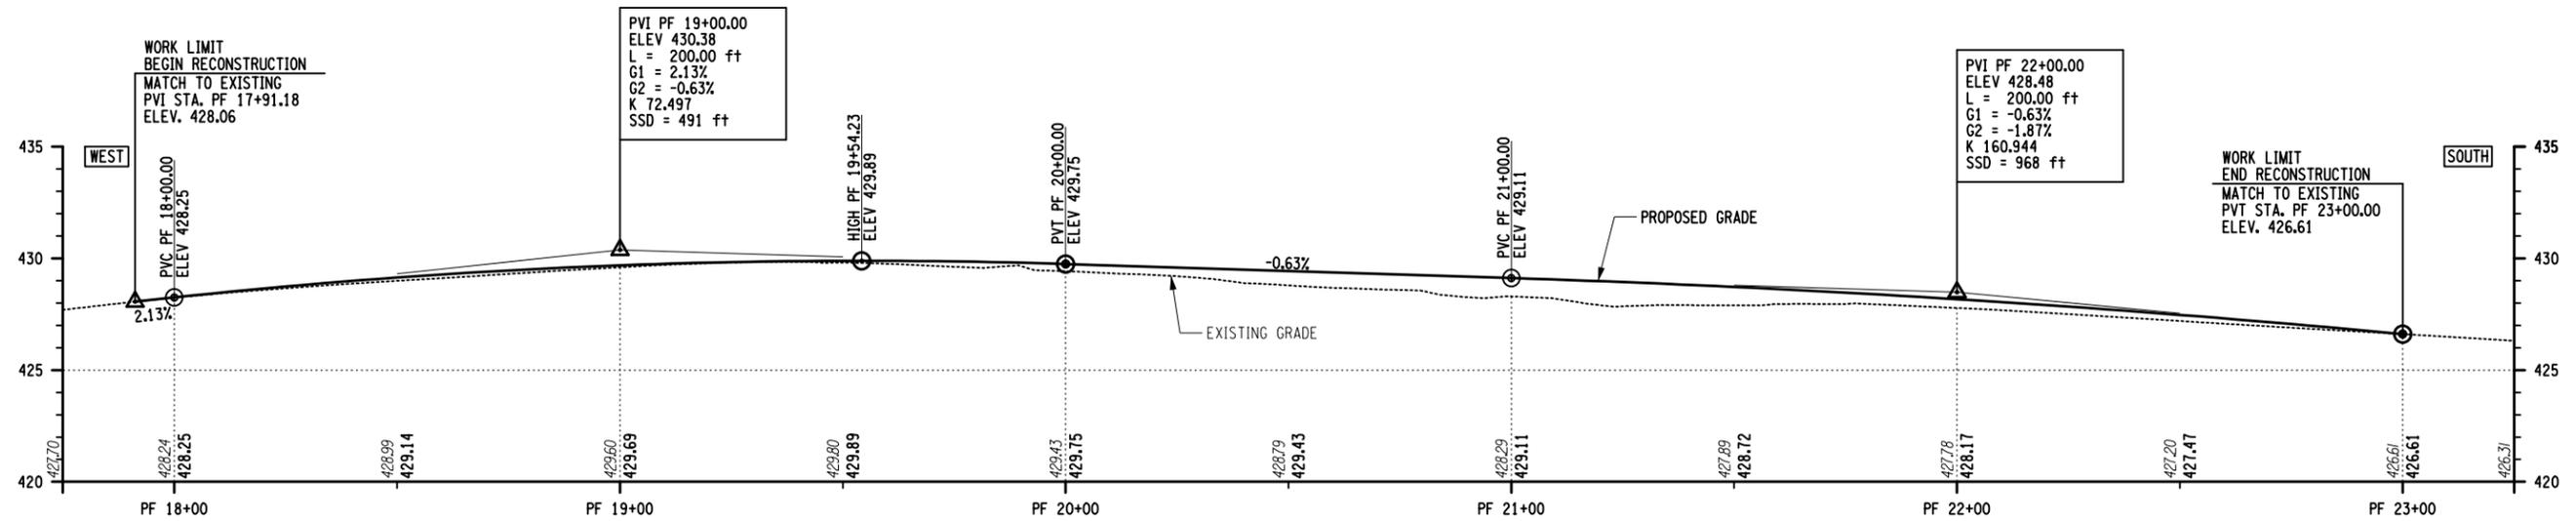

RAMP F

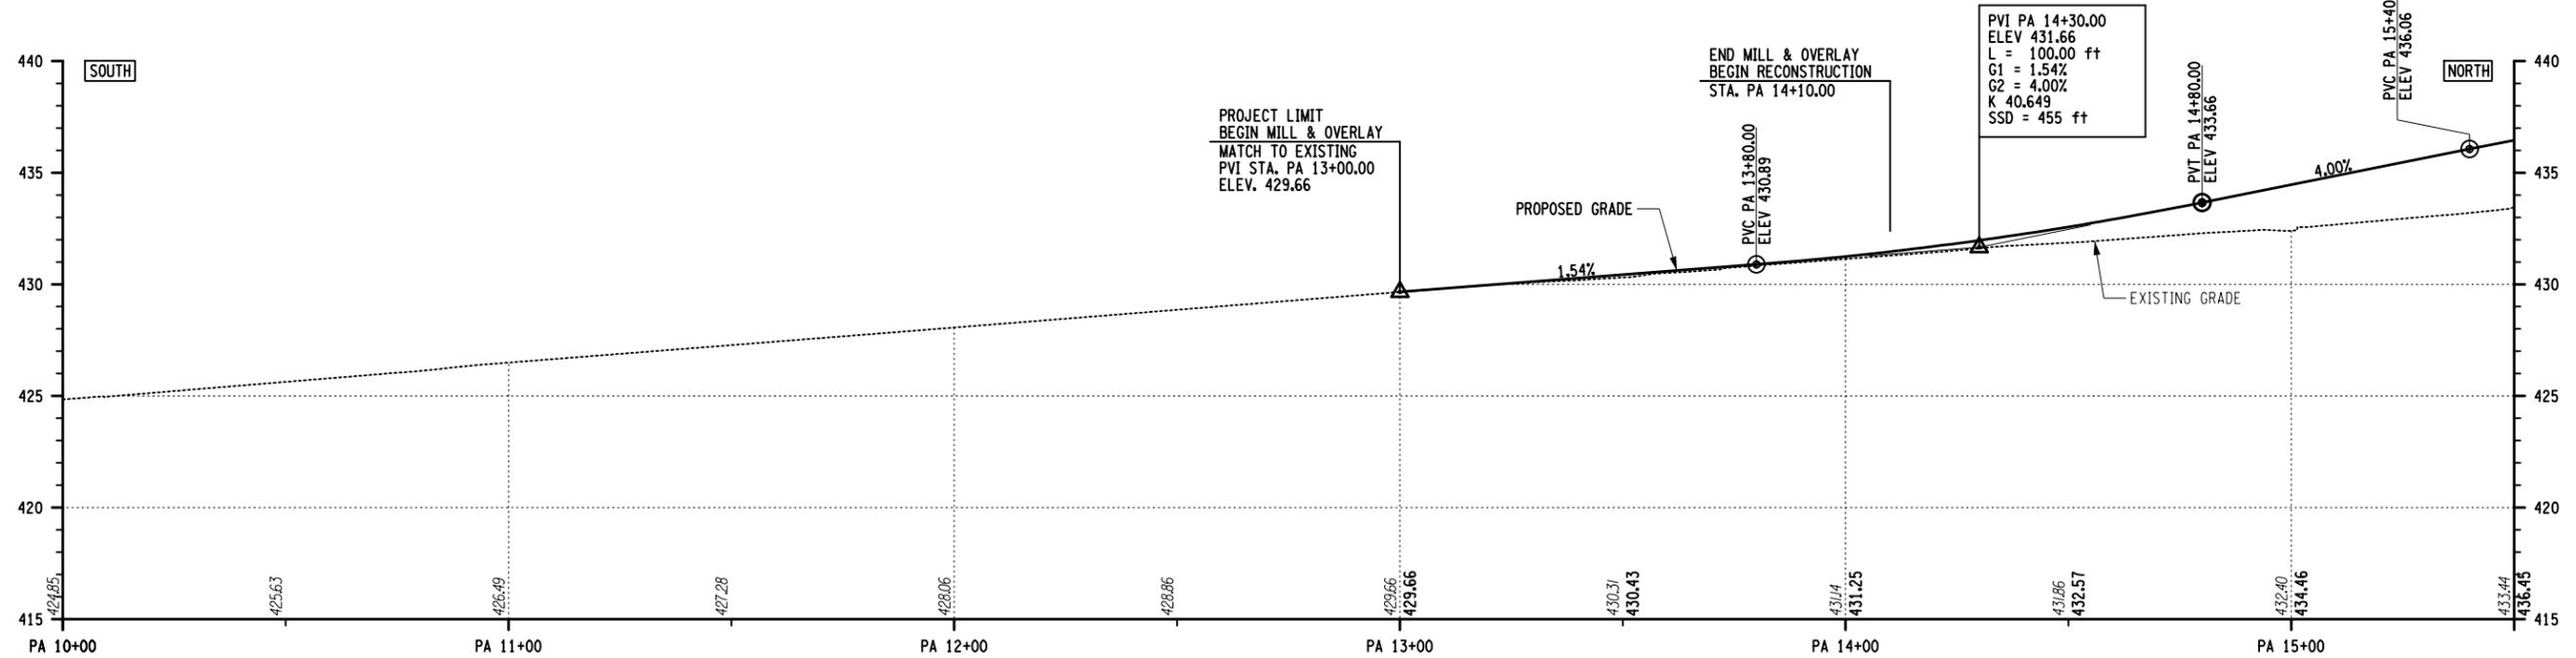

RAMP A

ALTERED ON:	AFFIXED ON:
SIGNATURE: STAMP:	SIGNATURE: STAMP:


GENERAL PROFILE NOTE:
FOR HORIZONTAL CONTROL LINE (HCL), SEE PLAN SHEETS OR TYPICAL SECTIONS FOR MORE INFORMATION.

IT IS A VIOLATION OF LAW FOR ANY PERSON, UNLESS THEY ARE ACTING UNDER THE DIRECTION OF A LICENSED PROFESSIONAL ENGINEER, ARCHITECT, LANDSCAPE ARCHITECT, OR LAND SURVEYOR, TO ALTER AN ITEM IN ANY WAY. IF AN ITEM BEARING THE STAMP OF A LICENSED PROFESSIONAL IS ALTERED, THE ALTERING ENGINEER, ARCHITECT, LANDSCAPE ARCHITECT, OR LAND SURVEYOR SHALL STAMP THE DOCUMENT AND INCLUDE THE NOTATION "ALTERED BY" FOLLOWED BY THEIR SIGNATURE, THE DATE OF SUCH ALTERATION, AND A SPECIFIC DESCRIPTION OF THE ALTERATION.

REVISIONS			
DATE	DESCRIPTION	BY	SYM.



SUPERELEVATION LEGEND
 - - - - - DENOTES LEFT EP
 - - - - - DENOTES RIGHT EP
 ———— DENOTES TGL

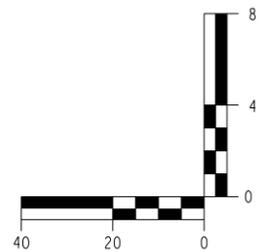

TITLE OF PROJECT
INTERCHANGE 35 RAMP OVER INTERSTATE I-90
MP 278.93 / BIN 5510090

LOCATION OF PROJECT
TOWN OF DEWITT
ONONDAGA COUNTY

TITLE OF DRAWING
ROADWAY PROFILE
STA. PF 17+75 TO STA. PF 23+25
STA. PA 10+00 TO STA. PA 15+50

CONTRACT NUMBER:
TAB 17-XX

DATE:
MAY 2017

DRAWING NUMBER:
PRO-1


CHECKED BY: B. WALKER

DRAFTED BY: S. ROMEISER

CHECKED BY: R. CODY

DESIGNED BY: B. WALKER

DESIGN SUPERVISOR: J. HOFMANN

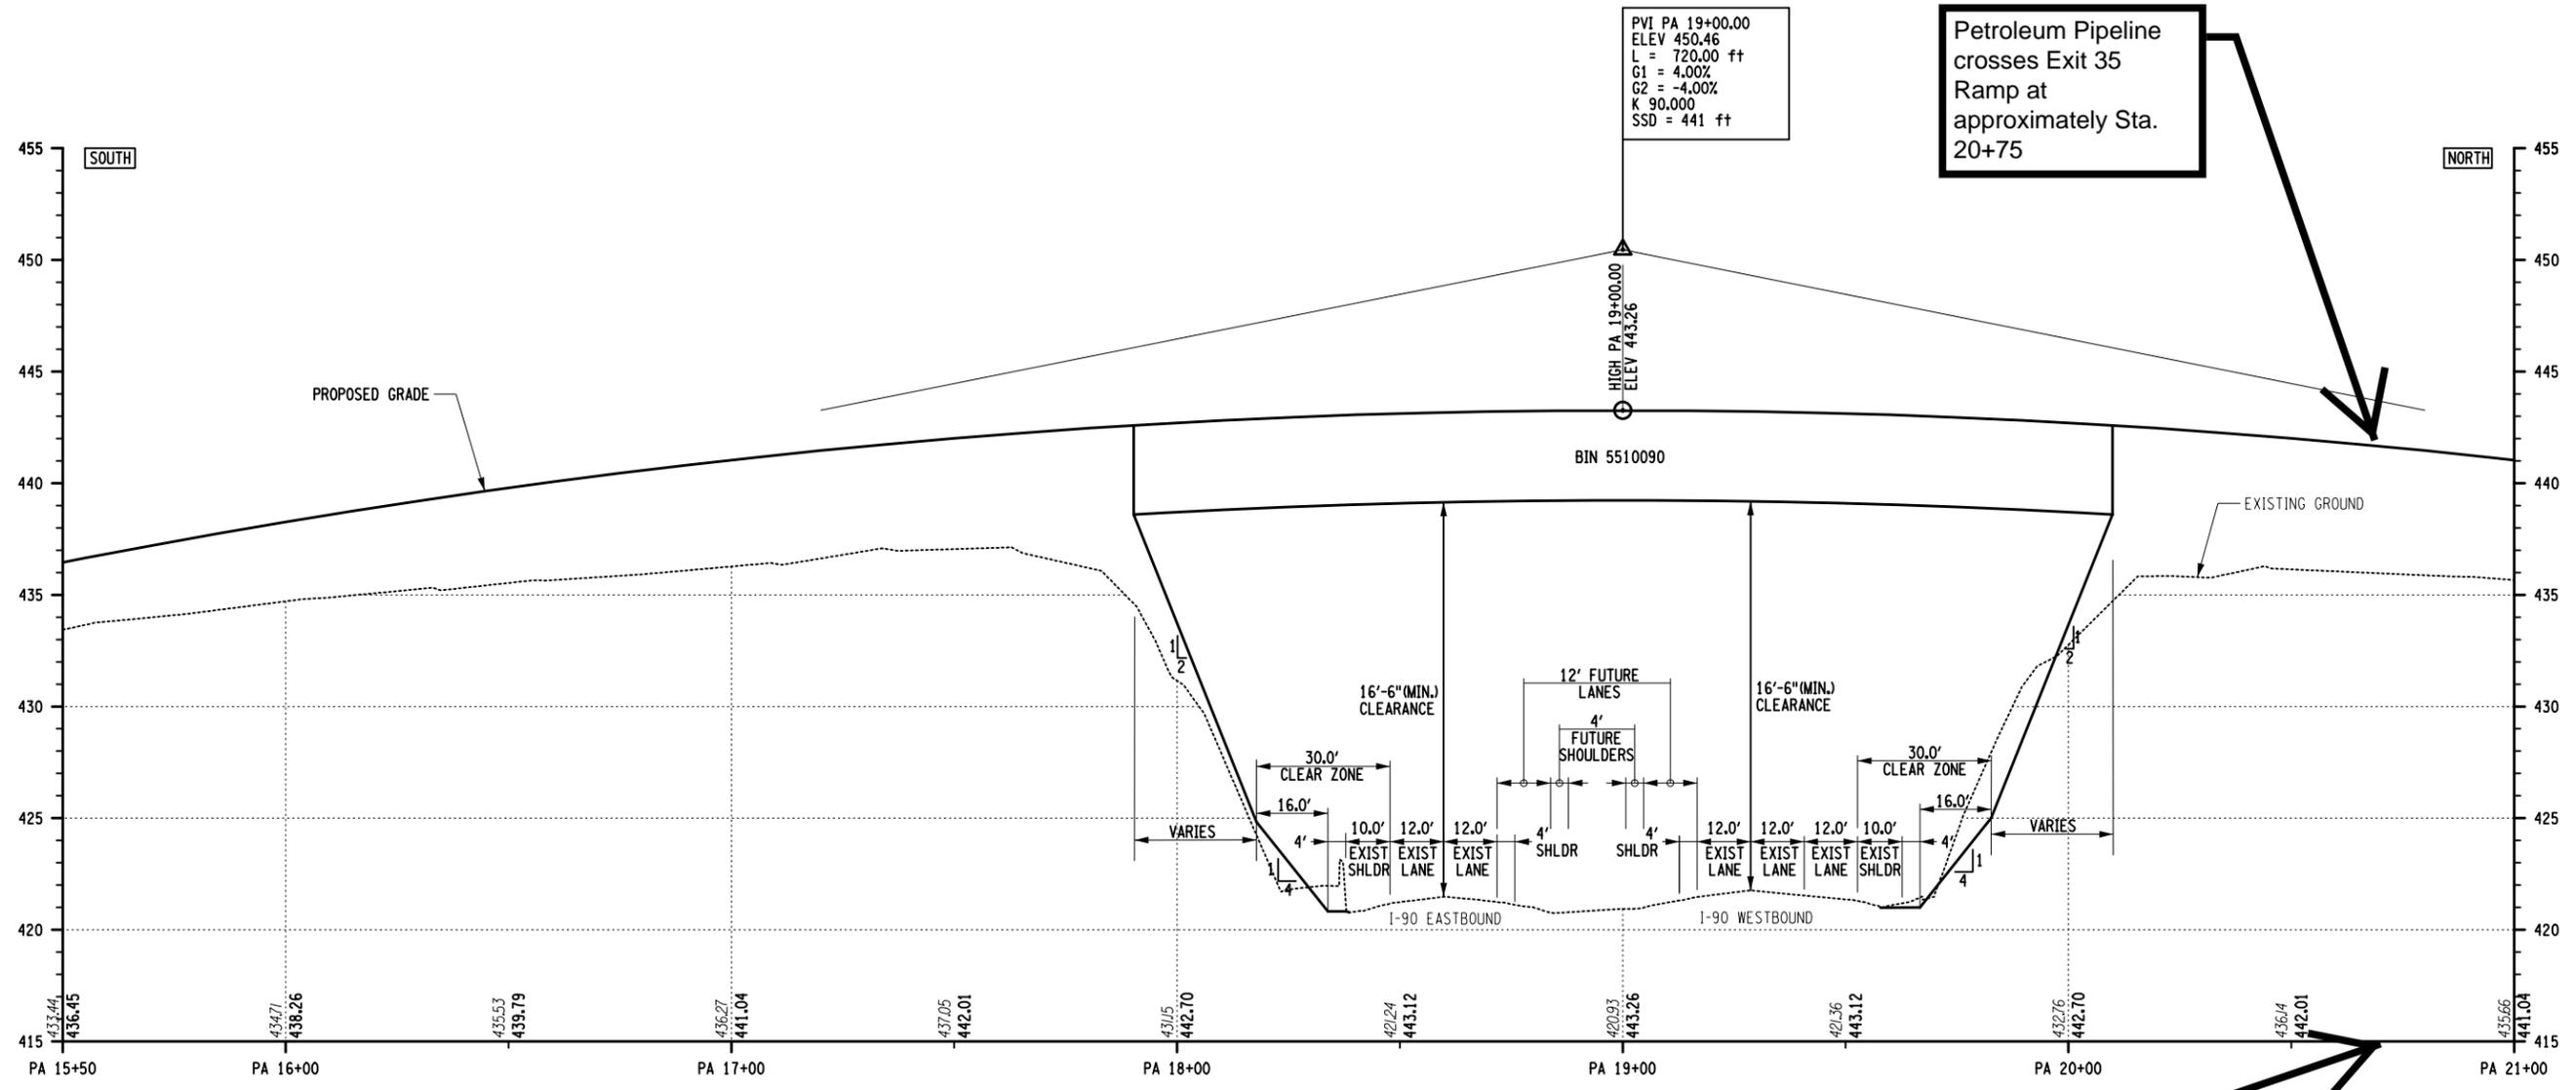

ALTERED ON:	AFFIXED ON:
SIGNATURE: STAMP:	SIGNATURE: STAMP:

GENERAL PROFILE NOTE:
FOR HORIZONTAL CONTROL LINE (HCL), SEE PLAN SHEETS OR TYPICAL SECTIONS FOR MORE INFORMATION.

IT IS A VIOLATION OF LAW FOR ANY PERSON, UNLESS THEY ARE ACTING UNDER THE DIRECTION OF A LICENSED PROFESSIONAL ENGINEER, ARCHITECT, LANDSCAPE ARCHITECT, OR LAND SURVEYOR, TO ALTER AN ITEM IN ANY WAY. IF AN ITEM BEARING THE STAMP OF A LICENSED PROFESSIONAL IS ALTERED, THE ALTERING ENGINEER, ARCHITECT, LANDSCAPE ARCHITECT, OR LAND SURVEYOR SHALL STAMP THE DOCUMENT AND INCLUDE THE NOTATION "ALTERED BY" FOLLOWED BY THEIR SIGNATURE, THE DATE OF SUCH ALTERATION, AND A SPECIFIC DESCRIPTION OF THE ALTERATION.

REVISIONS			
DATE	DESCRIPTION	BY	SYM.



TITLE OF PROJECT
INTERCHANGE 35 RAMP OVER INTERSTATE I-90
MP 278.93 / BIN 5510090

LOCATION OF PROJECT
TOWN OF DEWITT
ONONDAGA COUNTY


TITLE OF DRAWING
ROADWAY PROFILE
STA. PA 15+50 TO STA. PA 21+00

CONTRACT NUMBER:
TAB 17-XX

DATE:
MAY 2017

DRAWING NUMBER:
PRO-2

SUPERELEVATION LEGEND
 - - - - - DENOTES LEFT EP
 - - - - - DENOTES RIGHT EP
 _____ DENOTES TGL

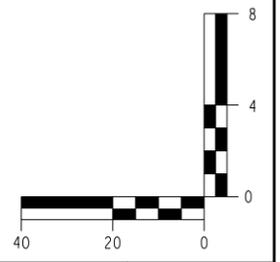


CHECKED BY: B. WALKER

DRAFTED BY: S. ROMEISER

CHECKED BY: R. CODY

DESIGNED BY: B. WALKER

DESIGN SUPERVISOR: J. HOFMANN

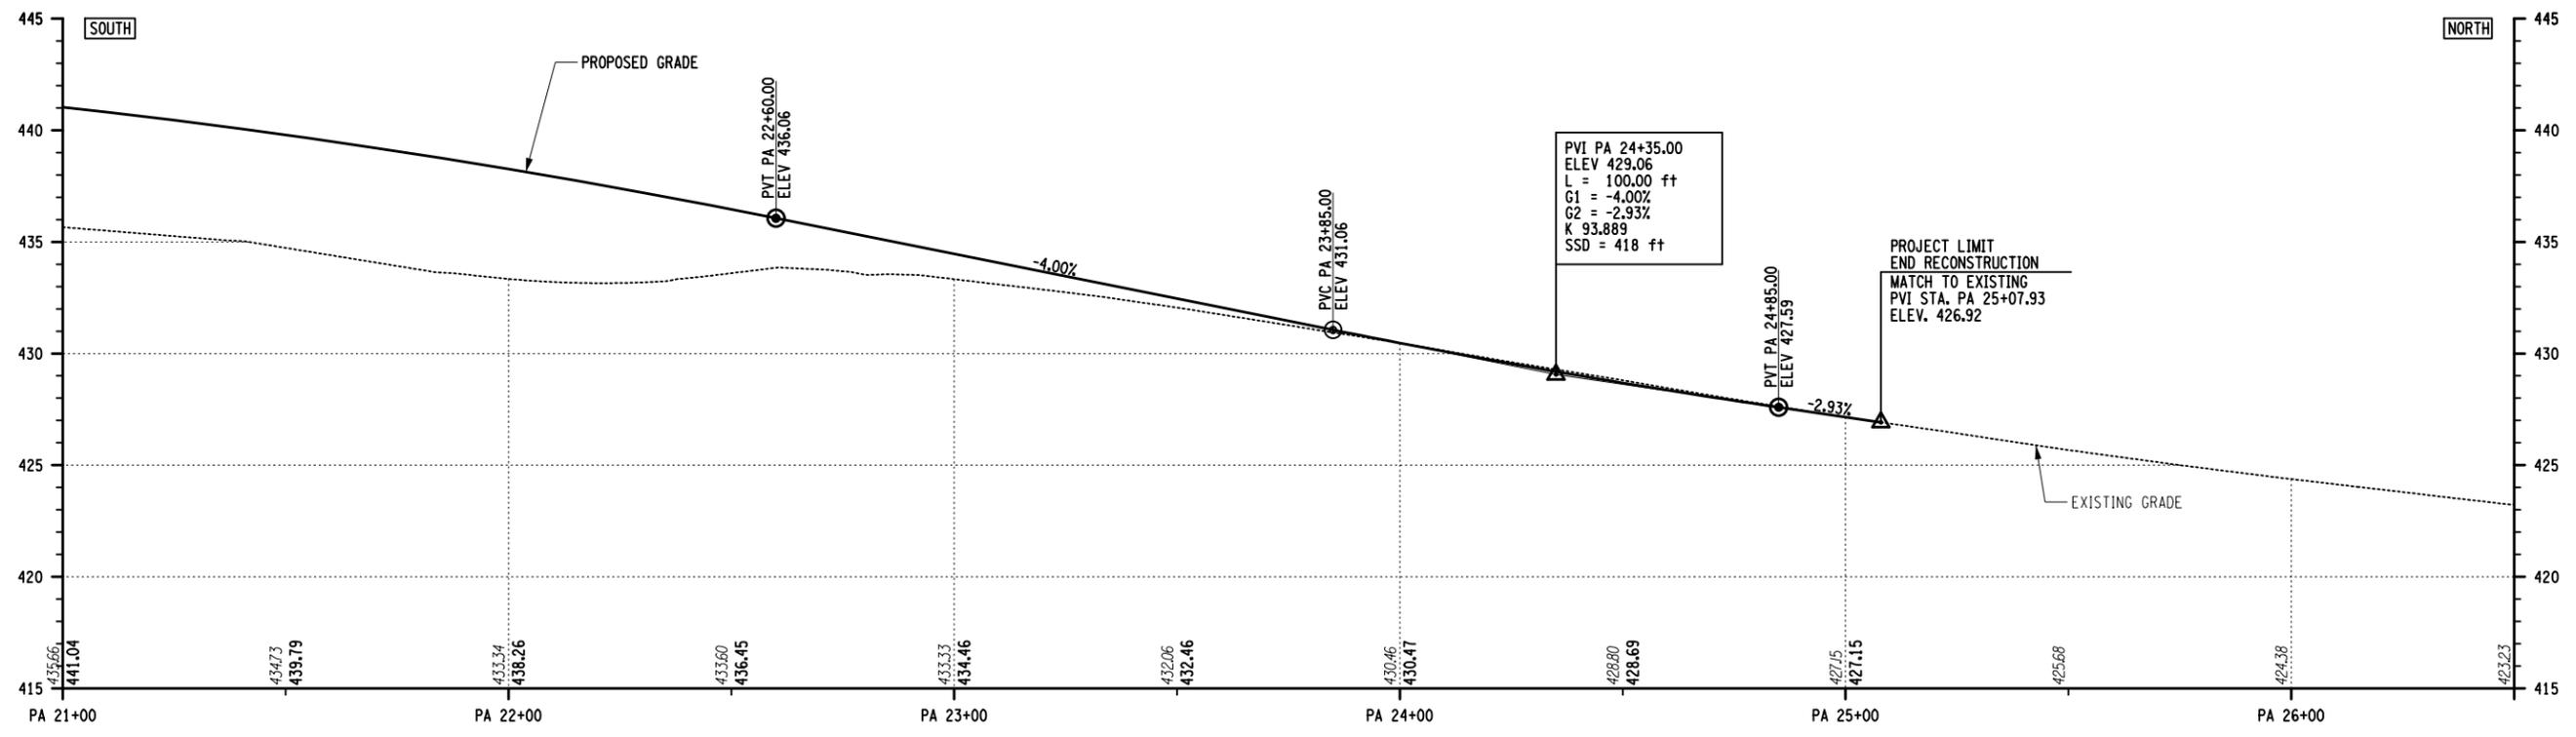

ALTERED ON:	AFFIXED ON:
SIGNATURE: STAMP:	SIGNATURE: STAMP:


GENERAL PROFILE NOTE:
FOR HORIZONTAL CONTROL LINE (HCL), SEE PLAN SHEETS OR TYPICAL SECTIONS FOR MORE INFORMATION.

IT IS A VIOLATION OF LAW FOR ANY PERSON, UNLESS THEY ARE ACTING UNDER THE DIRECTION OF A LICENSED PROFESSIONAL ENGINEER, ARCHITECT, LANDSCAPE ARCHITECT, OR LAND SURVEYOR, TO ALTER AN ITEM IN ANY WAY. IF AN ITEM BEARING THE STAMP OF A LICENSED PROFESSIONAL IS ALTERED, THE ALTERING ENGINEER, ARCHITECT, LANDSCAPE ARCHITECT, OR LAND SURVEYOR SHALL STAMP THE DOCUMENT AND INCLUDE THE NOTATION "ALTERED BY" FOLLOWED BY THEIR SIGNATURE, THE DATE OF SUCH ALTERATION, AND A SPECIFIC DESCRIPTION OF THE ALTERATION.

REVISIONS			
DATE	DESCRIPTION	BY	SYM.



SUPERELEVATION LEGEND
 - - - - - DENOTES LEFT EP
 - - - - - DENOTES RIGHT EP
 ———— DENOTES TGL

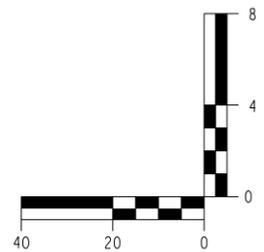

TITLE OF PROJECT
INTERCHANGE 35 RAMP OVER INTERSTATE I-90
MP 278.93 / BIN 5510090
LOCATION OF PROJECT
TOWN OF DEWITT
ONONDAGA COUNTY
TITLE OF DRAWING
ROADWAY PROFILE
STA. PA 21+00 TO STA. PA 26+50

CONTRACT NUMBER:
TAB 17-XX
DATE:
MAY 2017
DRAWING NUMBER:
PRO-3