

Plot: 132800033651-structure.dwg
 Design File: 132800033651-structure.dwg
 Plot Date: 9/20/2017 3:59:53 PM
 User: csh


CHECKED BY:

DRAFTED BY:

CHECKED BY:

DESIGNED BY:

DESIGN SUPERVISOR:

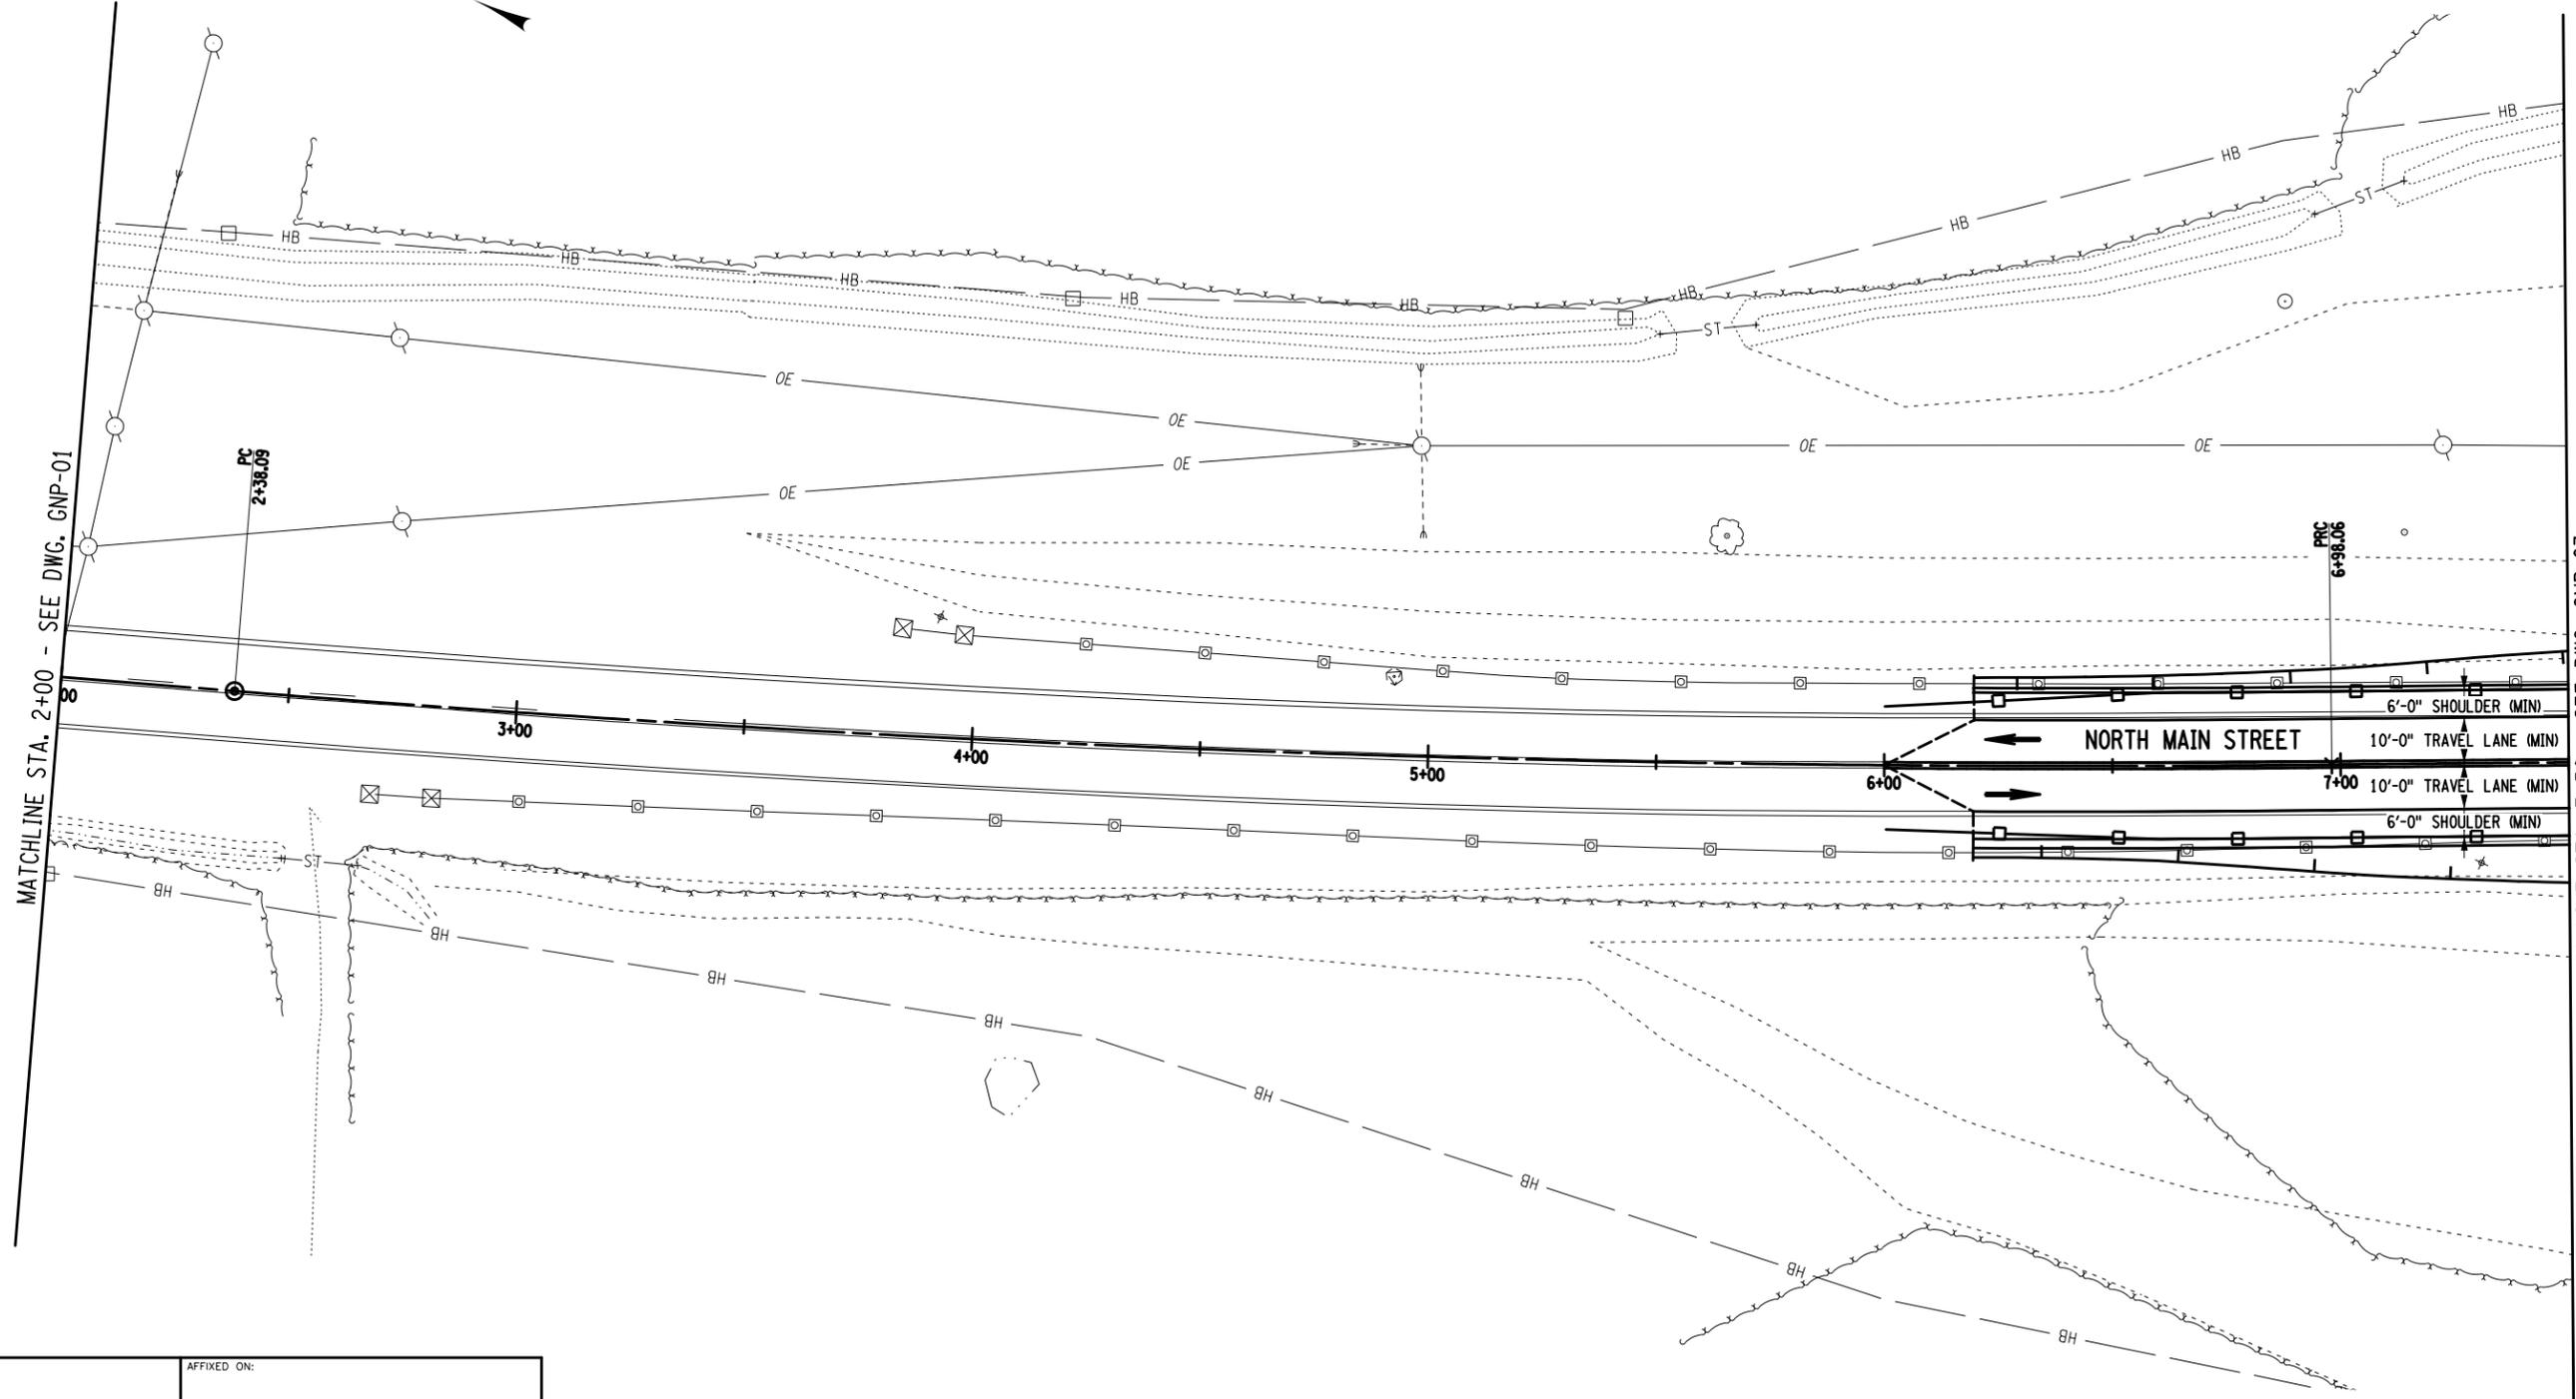

MATCHLINE STA. 2+00 - SEE DWG. GNP-01

MATCHLINE STA. 7+50 - SEE DWG. GNP-03

NORTH MAIN STREET

6'-0" SHOULDER (MIN)
 10'-0" TRAVEL LANE (MIN)
 10'-0" TRAVEL LANE (MIN)
 6'-0" SHOULDER (MIN)



ALTERED ON:	AFFIXED ON:
SIGNATURE:	SIGNATURE:
STAMP:	STAMP:

IT IS A VIOLATION OF LAW FOR ANY PERSON, UNLESS THEY ARE ACTING UNDER THE DIRECTION OF A LICENSED PROFESSIONAL ENGINEER, ARCHITECT, LANDSCAPE ARCHITECT, OR LAND SURVEYOR, TO ALTER AN ITEM IN ANY WAY. IF AN ITEM BEARING THE STAMP OF A LICENSED PROFESSIONAL IS ALTERED, THE ALTERING ENGINEER, ARCHITECT, LANDSCAPE ARCHITECT, OR LAND SURVEYOR SHALL STAMP THE DOCUMENT AND INCLUDE THE NOTATION "ALTERED BY" FOLLOWED BY THEIR SIGNATURE, THE DATE OF SUCH ALTERATION, AND A SPECIFIC DESCRIPTION OF THE ALTERATION.

REVISIONS			
DATE	DESCRIPTION	BY	SYM.



NEW YORK STATE THRUWAY AUTHORITY
 DEPARTMENT OF ENGINEERING
 200 SOUTHERN BLVD., ALBANY, N.Y. 12209



TITLE OF PROJECT
**BIN 5512790 REPLACEMENT
 MP 262.01 - N. MAIN ST. OVER I-90**
 LOCATION OF PROJECT
**ALBANY DIVISION
 MP 262.01**

TITLE OF DRAWING
**GENERAL PLAN
 (2 OF 5)**

CONTRACT NUMBER:
TAA 17-XX
 DATE:
08/2017
 DRAWING NUMBER:
GNP-02

Plot: 132800033651-structure.dwg
 Design File: 132800033651-structure.dwg
 Plot Date: 9/20/2017 3:59:26 PM
 User: csh


CHECKED BY:

DRAFTED BY:

CHECKED BY:

DESIGNED BY:

DESIGN SUPERVISOR:

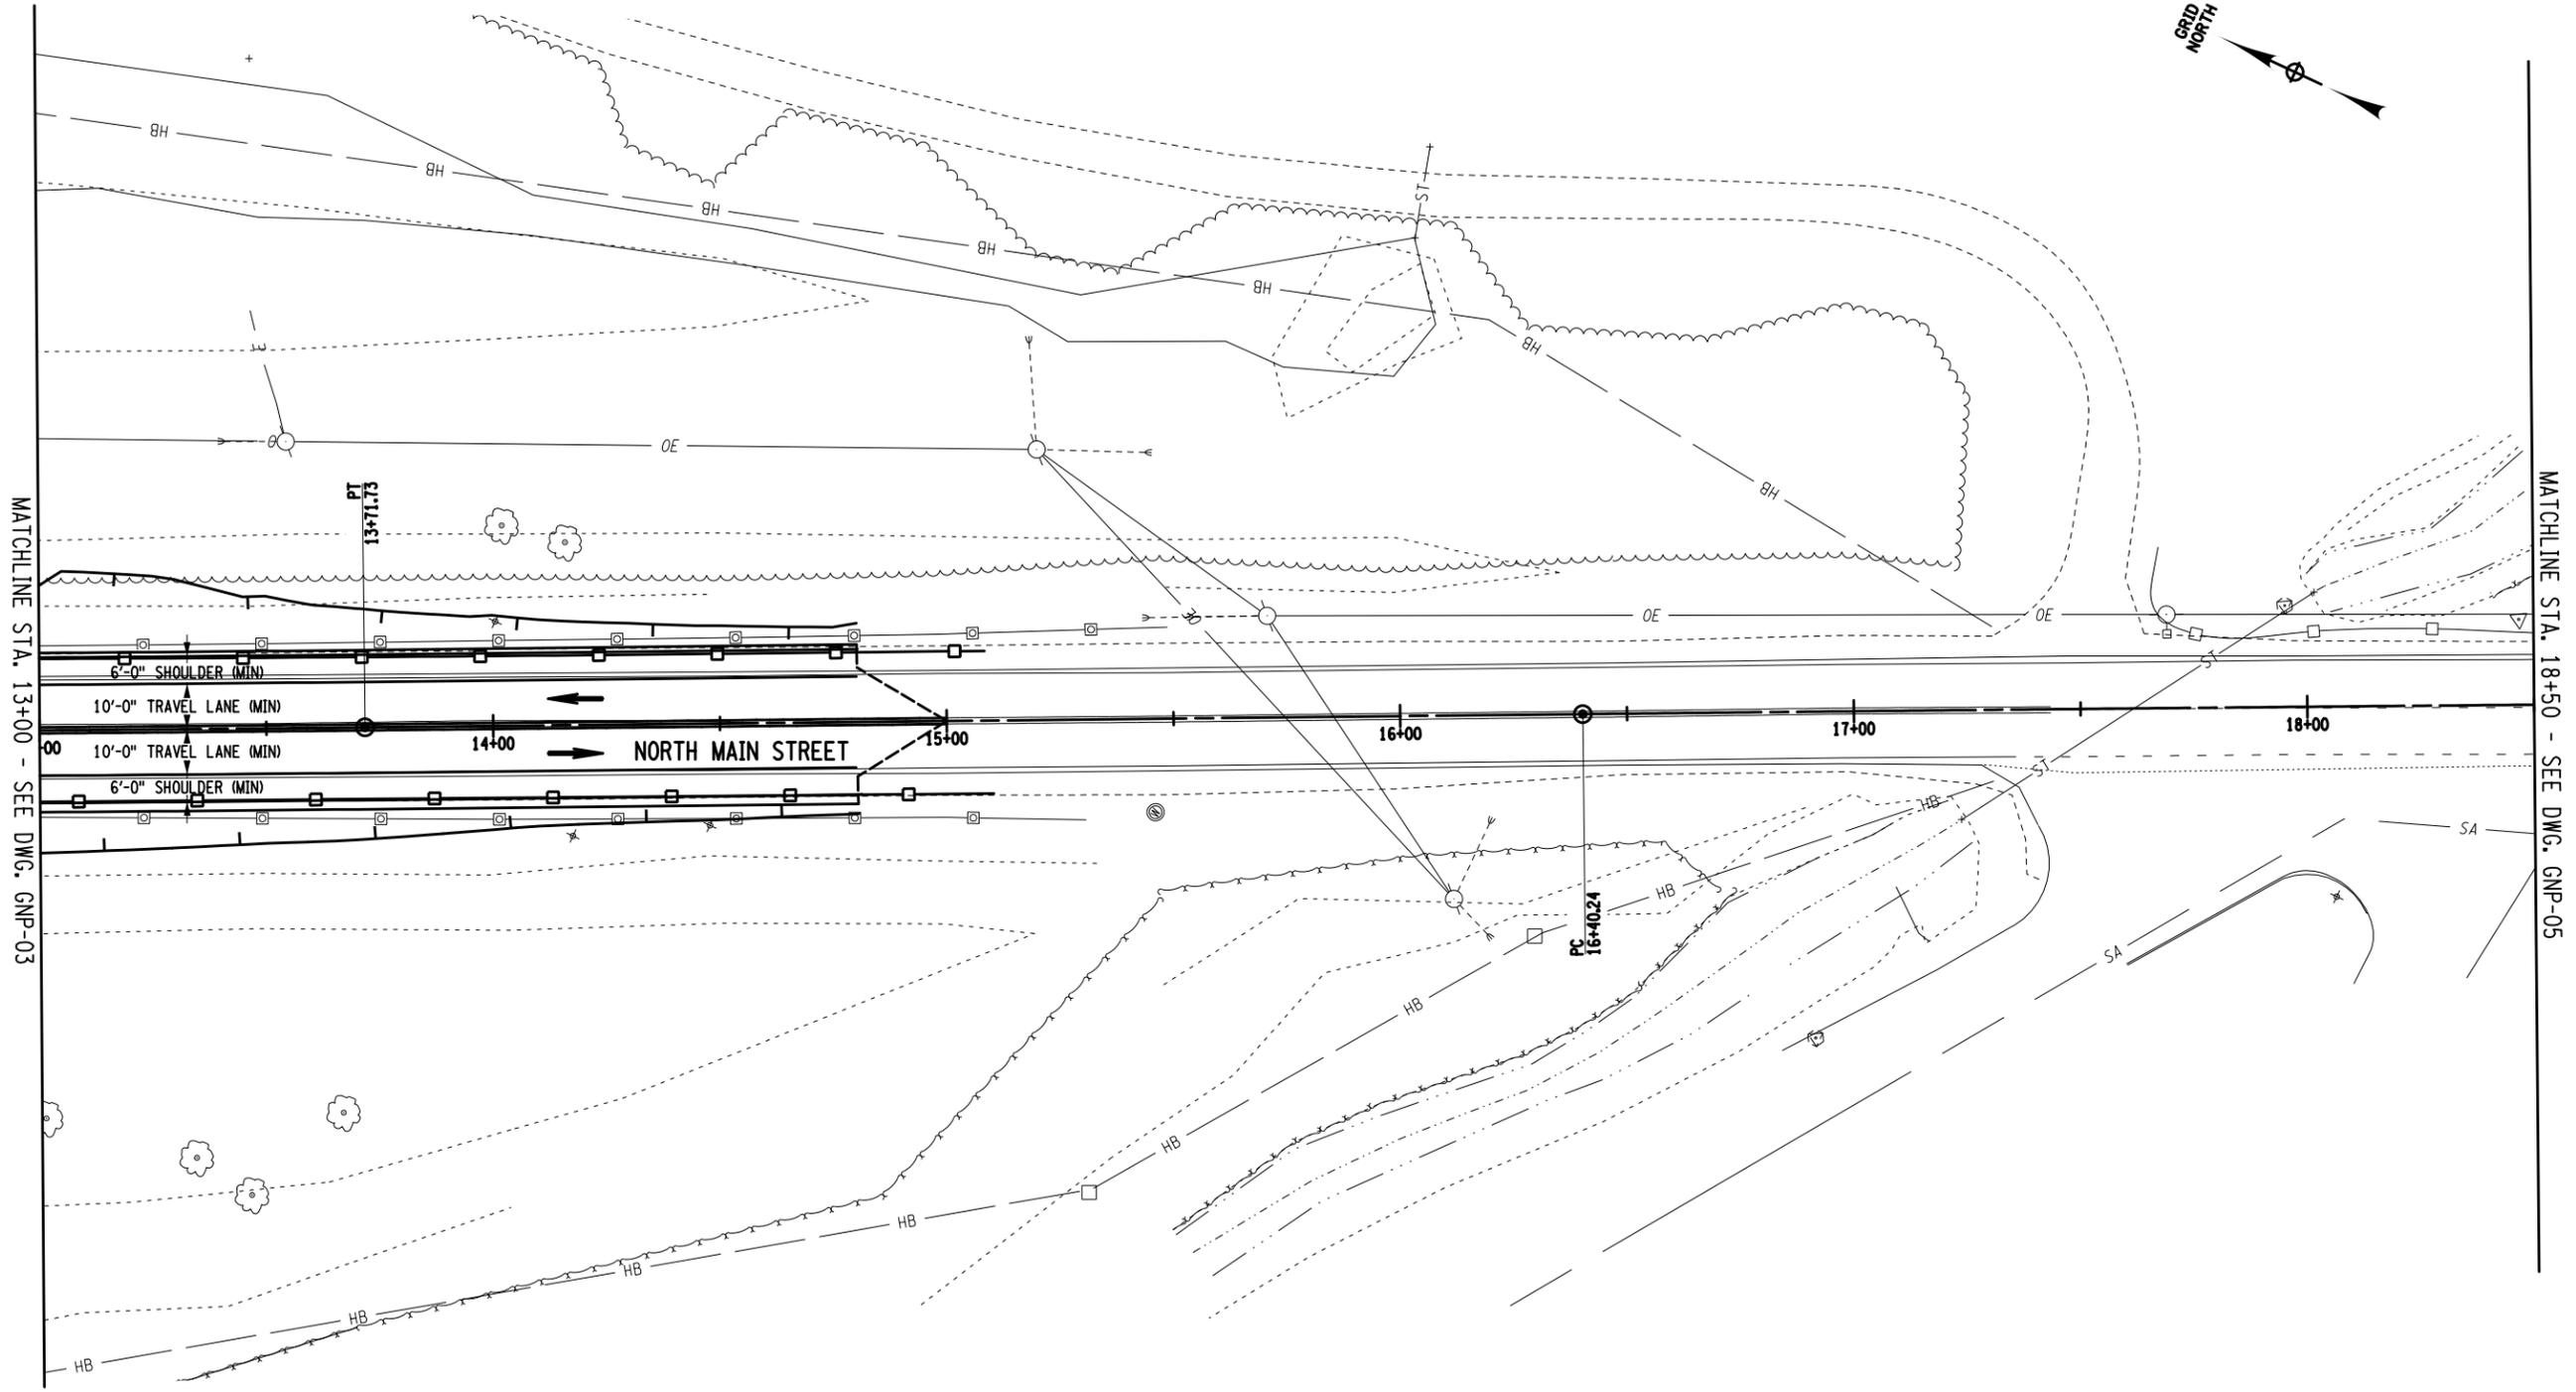

MATCHLINE STA. 13+00 - SEE DWG. GNP-03

MATCHLINE STA. 18+50 - SEE DWG. GNP-05

ALTERED ON:	AFFIXED ON:
SIGNATURE: STAMP:	SIGNATURE: STAMP:

IT IS A VIOLATION OF LAW FOR ANY PERSON, UNLESS THEY ARE ACTING UNDER THE DIRECTION OF A LICENSED PROFESSIONAL ENGINEER, ARCHITECT, LANDSCAPE ARCHITECT, OR LAND SURVEYOR, TO ALTER AN ITEM IN ANY WAY. IF AN ITEM BEARING THE STAMP OF A LICENSED PROFESSIONAL IS ALTERED, THE ALTERING ENGINEER, ARCHITECT, LANDSCAPE ARCHITECT, OR LAND SURVEYOR SHALL STAMP THE DOCUMENT AND INCLUDE THE NOTATION "ALTERED BY" FOLLOWED BY THEIR SIGNATURE, THE DATE OF SUCH ALTERATION, AND A SPECIFIC DESCRIPTION OF THE ALTERATION.

REVISIONS			
DATE	DESCRIPTION	BY	SYM.



NEW YORK STATE THRUWAY AUTHORITY
 DEPARTMENT OF ENGINEERING
 200 SOUTHERN BLVD., ALBANY, N.Y. 12209



TITLE OF PROJECT:
**BIN 5512790 REPLACEMENT
 MP 262.01 - N. MAIN ST. OVER I-90**


LOCATION OF PROJECT:
**ALBANY DIVISION
 MP 262.01**

TITLE OF DRAWING:
**GENERAL PLAN
 (4 OF 5)**


CONTRACT NUMBER:
TAA 17-XX

DATE:
08/2017

DRAWING NUMBER:
GNP-04

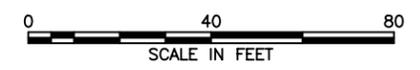


Plot: 192800033651-uctur-010Design01.dwg; Design: 8/28/2017 5:22:04 PM
 Design File: 192800033651-uctur-010Design01.dwg; Design: 8/28/2017 5:22:04 PM
 Plot: 192800033651-uctur-010Design01.dwg; Design: 8/28/2017 5:22:04 PM

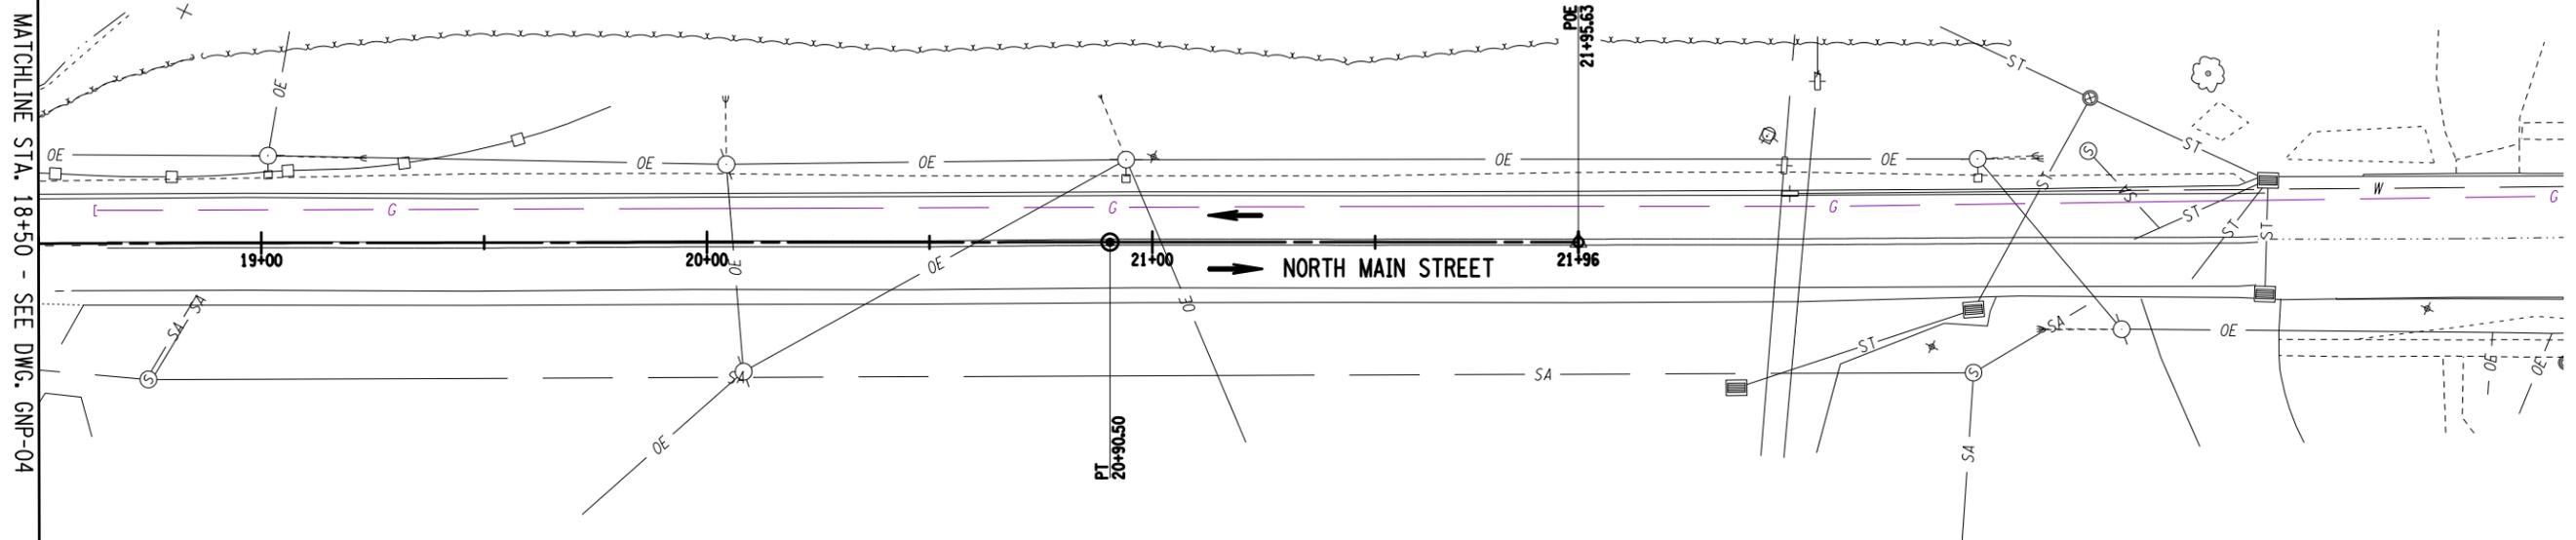

MATCHLINE STA. 18+50 - SEE DWG. GNP-04

DESIGNED BY: _____ CHECKED BY: _____ DRAFTED BY: _____

ALTERED ON:	AFFIXED ON:
SIGNATURE: STAMP:	SIGNATURE: STAMP:

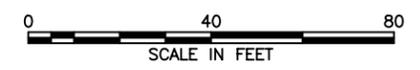

IT IS A VIOLATION OF LAW FOR ANY PERSON, UNLESS THEY ARE ACTING UNDER THE DIRECTION OF A LICENSED PROFESSIONAL ENGINEER, ARCHITECT, LANDSCAPE ARCHITECT, OR LAND SURVEYOR, TO ALTER AN ITEM IN ANY WAY. IF AN ITEM BEARING THE STAMP OF A LICENSED PROFESSIONAL IS ALTERED, THE ALTERING ENGINEER, ARCHITECT, LANDSCAPE ARCHITECT, OR LAND SURVEYOR SHALL STAMP THE DOCUMENT AND INCLUDE THE NOTATION "ALTERED BY" FOLLOWED BY THEIR SIGNATURE, THE DATE OF SUCH ALTERATION, AND A SPECIFIC DESCRIPTION OF THE ALTERATION.

REVISIONS			
DATE	DESCRIPTION	BY	SYM.



NEW YORK STATE THRUWAY AUTHORITY
 DEPARTMENT OF ENGINEERING
 200 SOUTHERN BLVD., ALBANY, N.Y. 12209

TITLE OF PROJECT:
**BIN 5512790 REPLACEMENT
 MP 262.01 - N. MAIN ST. OVER I-90**
 LOCATION OF PROJECT:
**ALBANY DIVISION
 MP 262.01**
 TITLE OF DRAWING:
**GENERAL PLAN
 (5 OF 5)**

CONTRACT NUMBER:
TAA 17-XX
 DATE:
08/2017
 DRAWING NUMBER:
GNP-05



Plotted By: incase6
 Design File: Usf192800033651-uctur@Design@DwingssePreliminary Plans@CH2M Hill 12800033_cph_gnp_01.dwg
 Plot Date: 8/28/2017 5:16:36 PM
 Checked By:


CHECKED BY:

DRAFTED BY:


CHECKED BY:

DESIGNED BY:

DESIGN SUPERVISOR:

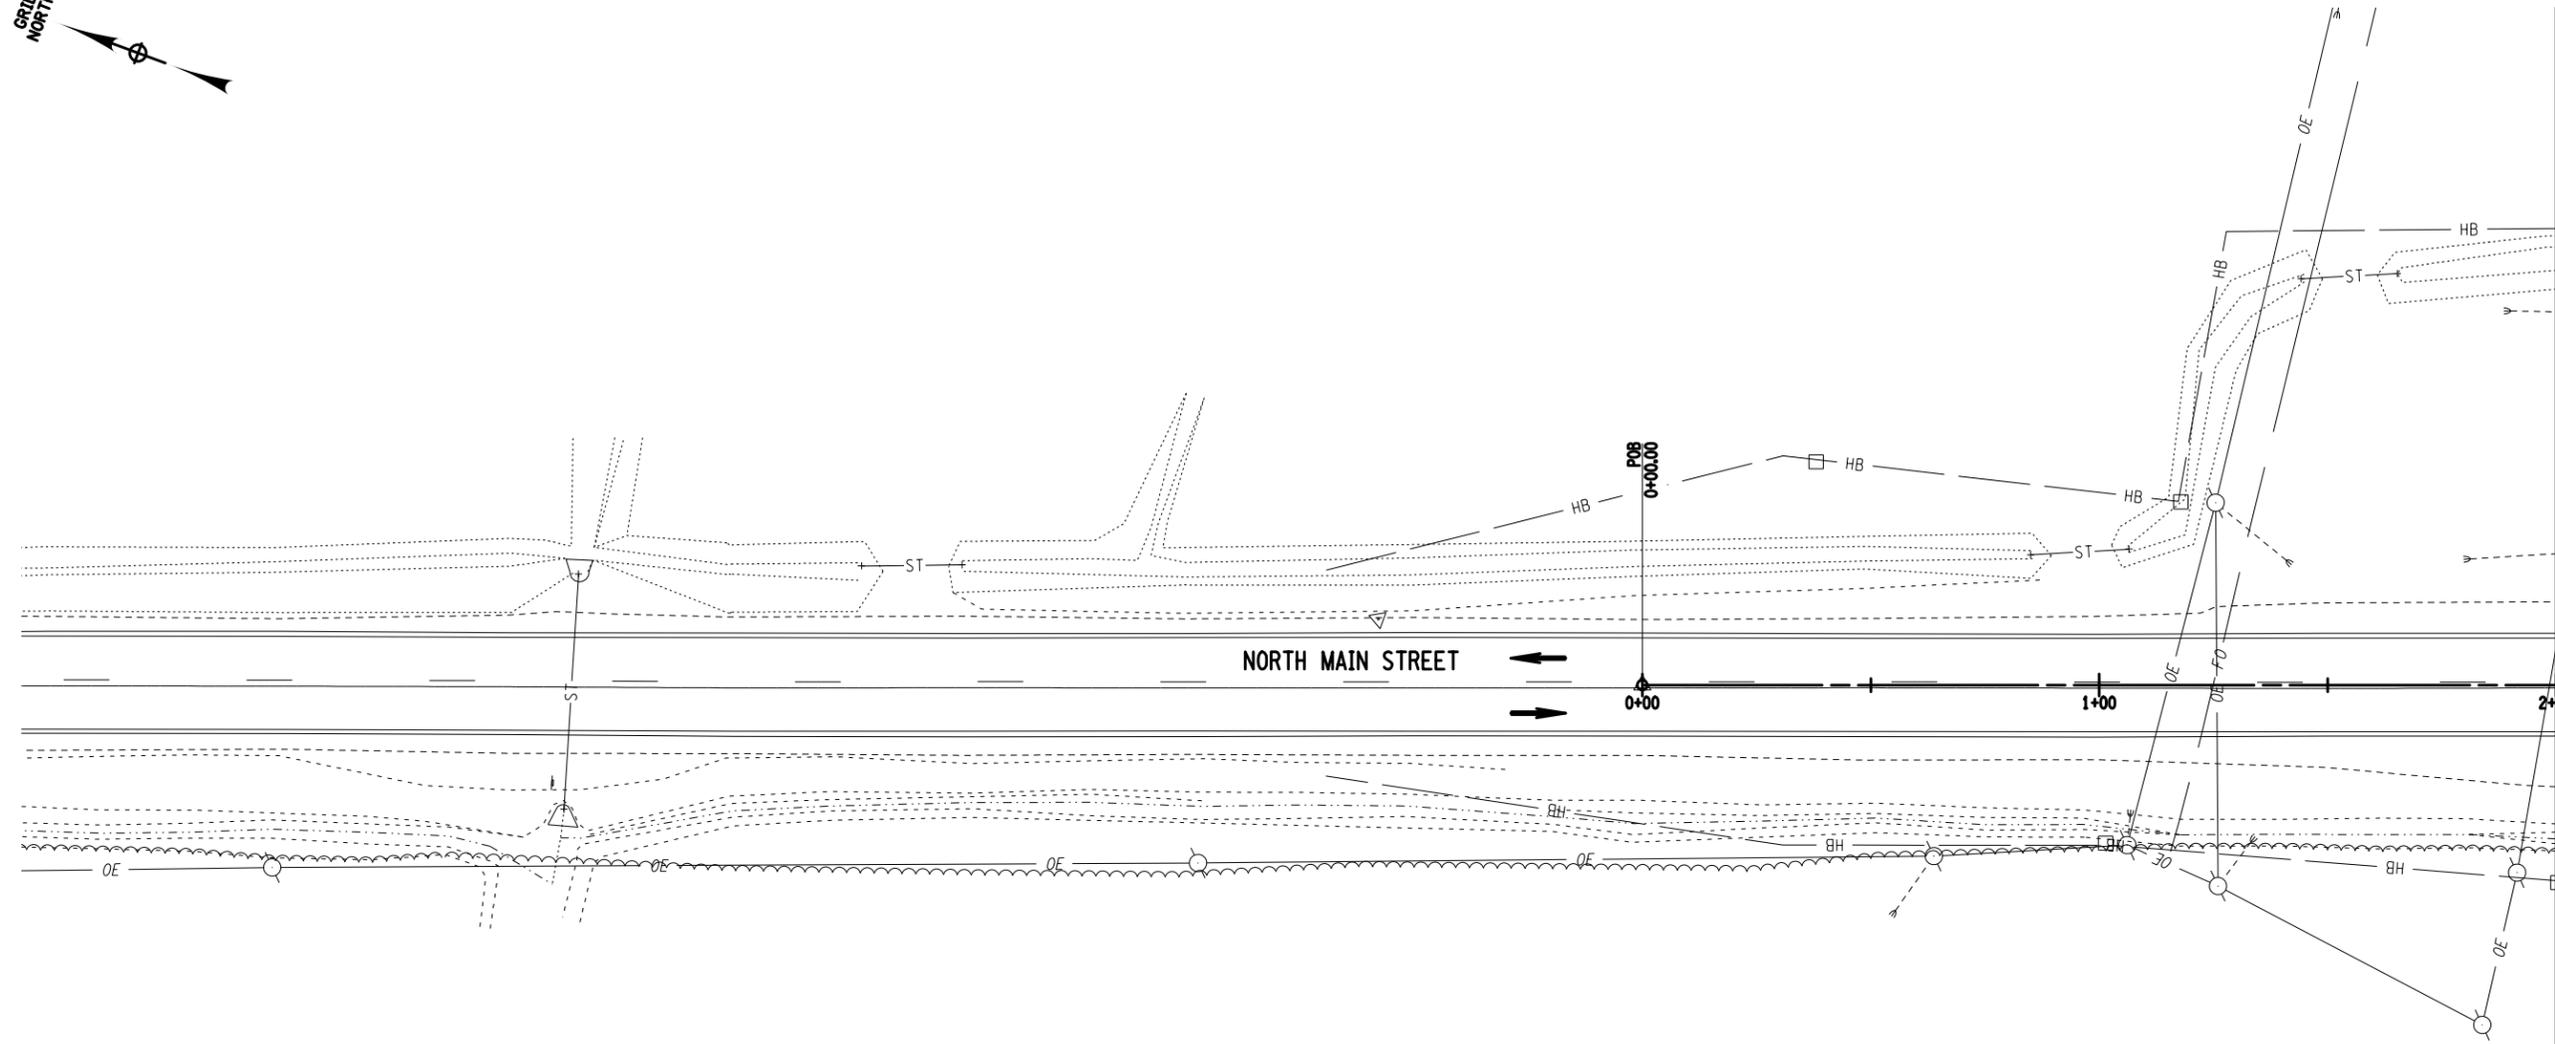

ALTERED ON:	AFFIXED ON:
SIGNATURE: STAMP:	SIGNATURE: STAMP:

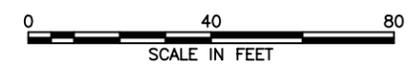

IT IS A VIOLATION OF LAW FOR ANY PERSON, UNLESS THEY ARE ACTING UNDER THE DIRECTION OF A LICENSED PROFESSIONAL ENGINEER, ARCHITECT, LANDSCAPE ARCHITECT, OR LAND SURVEYOR, TO ALTER AN ITEM IN ANY WAY. IF AN ITEM BEARING THE STAMP OF A LICENSED PROFESSIONAL IS ALTERED, THE ALTERING ENGINEER, ARCHITECT, LANDSCAPE ARCHITECT, OR LAND SURVEYOR SHALL STAMP THE DOCUMENT AND INCLUDE THE NOTATION "ALTERED BY" FOLLOWED BY THEIR SIGNATURE, THE DATE OF SUCH ALTERATION, AND A SPECIFIC DESCRIPTION OF THE ALTERATION.

REVISIONS			
DATE	DESCRIPTION	BY	SYM.



NEW YORK STATE THRUWAY AUTHORITY
 DEPARTMENT OF ENGINEERING
 200 SOUTHERN BLVD., ALBANY, N.Y. 12209



TITLE OF PROJECT:
**BIN 5512790 REPLACEMENT
 MP 262.01 - N. MAIN ST. OVER I-90**
 LOCATION OF PROJECT:
**ALBANY DIVISION
 MP 262.01**
 TITLE OF DRAWING:
**GENERAL PLAN
 (1 OF 5)**

CONTRACT NUMBER:
TAA 17-XX
 DATE:
08/2017
 DRAWING NUMBER:
GNP-01

Plot File: \\nas06\19280003\3651-structure\design\dwg\sePre\192800033_coh_pro.PR0-03.dwg
 Design File: 8/28/2017 5:28:24 PM
 Plot File: 8/28/2017 5:28:24 PM



CHECKED BY:

DRAFTED BY:

CHECKED BY:

DESIGNED BY:

DESIGN SUPERVISOR:

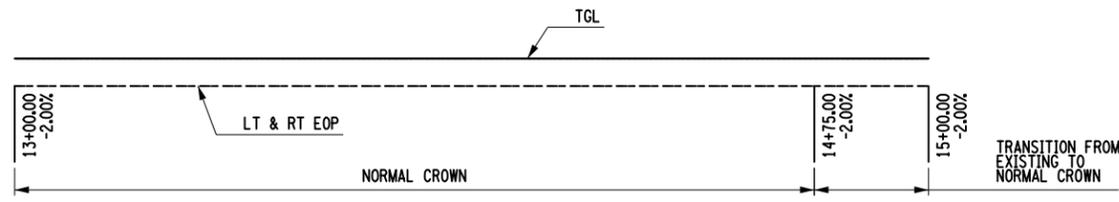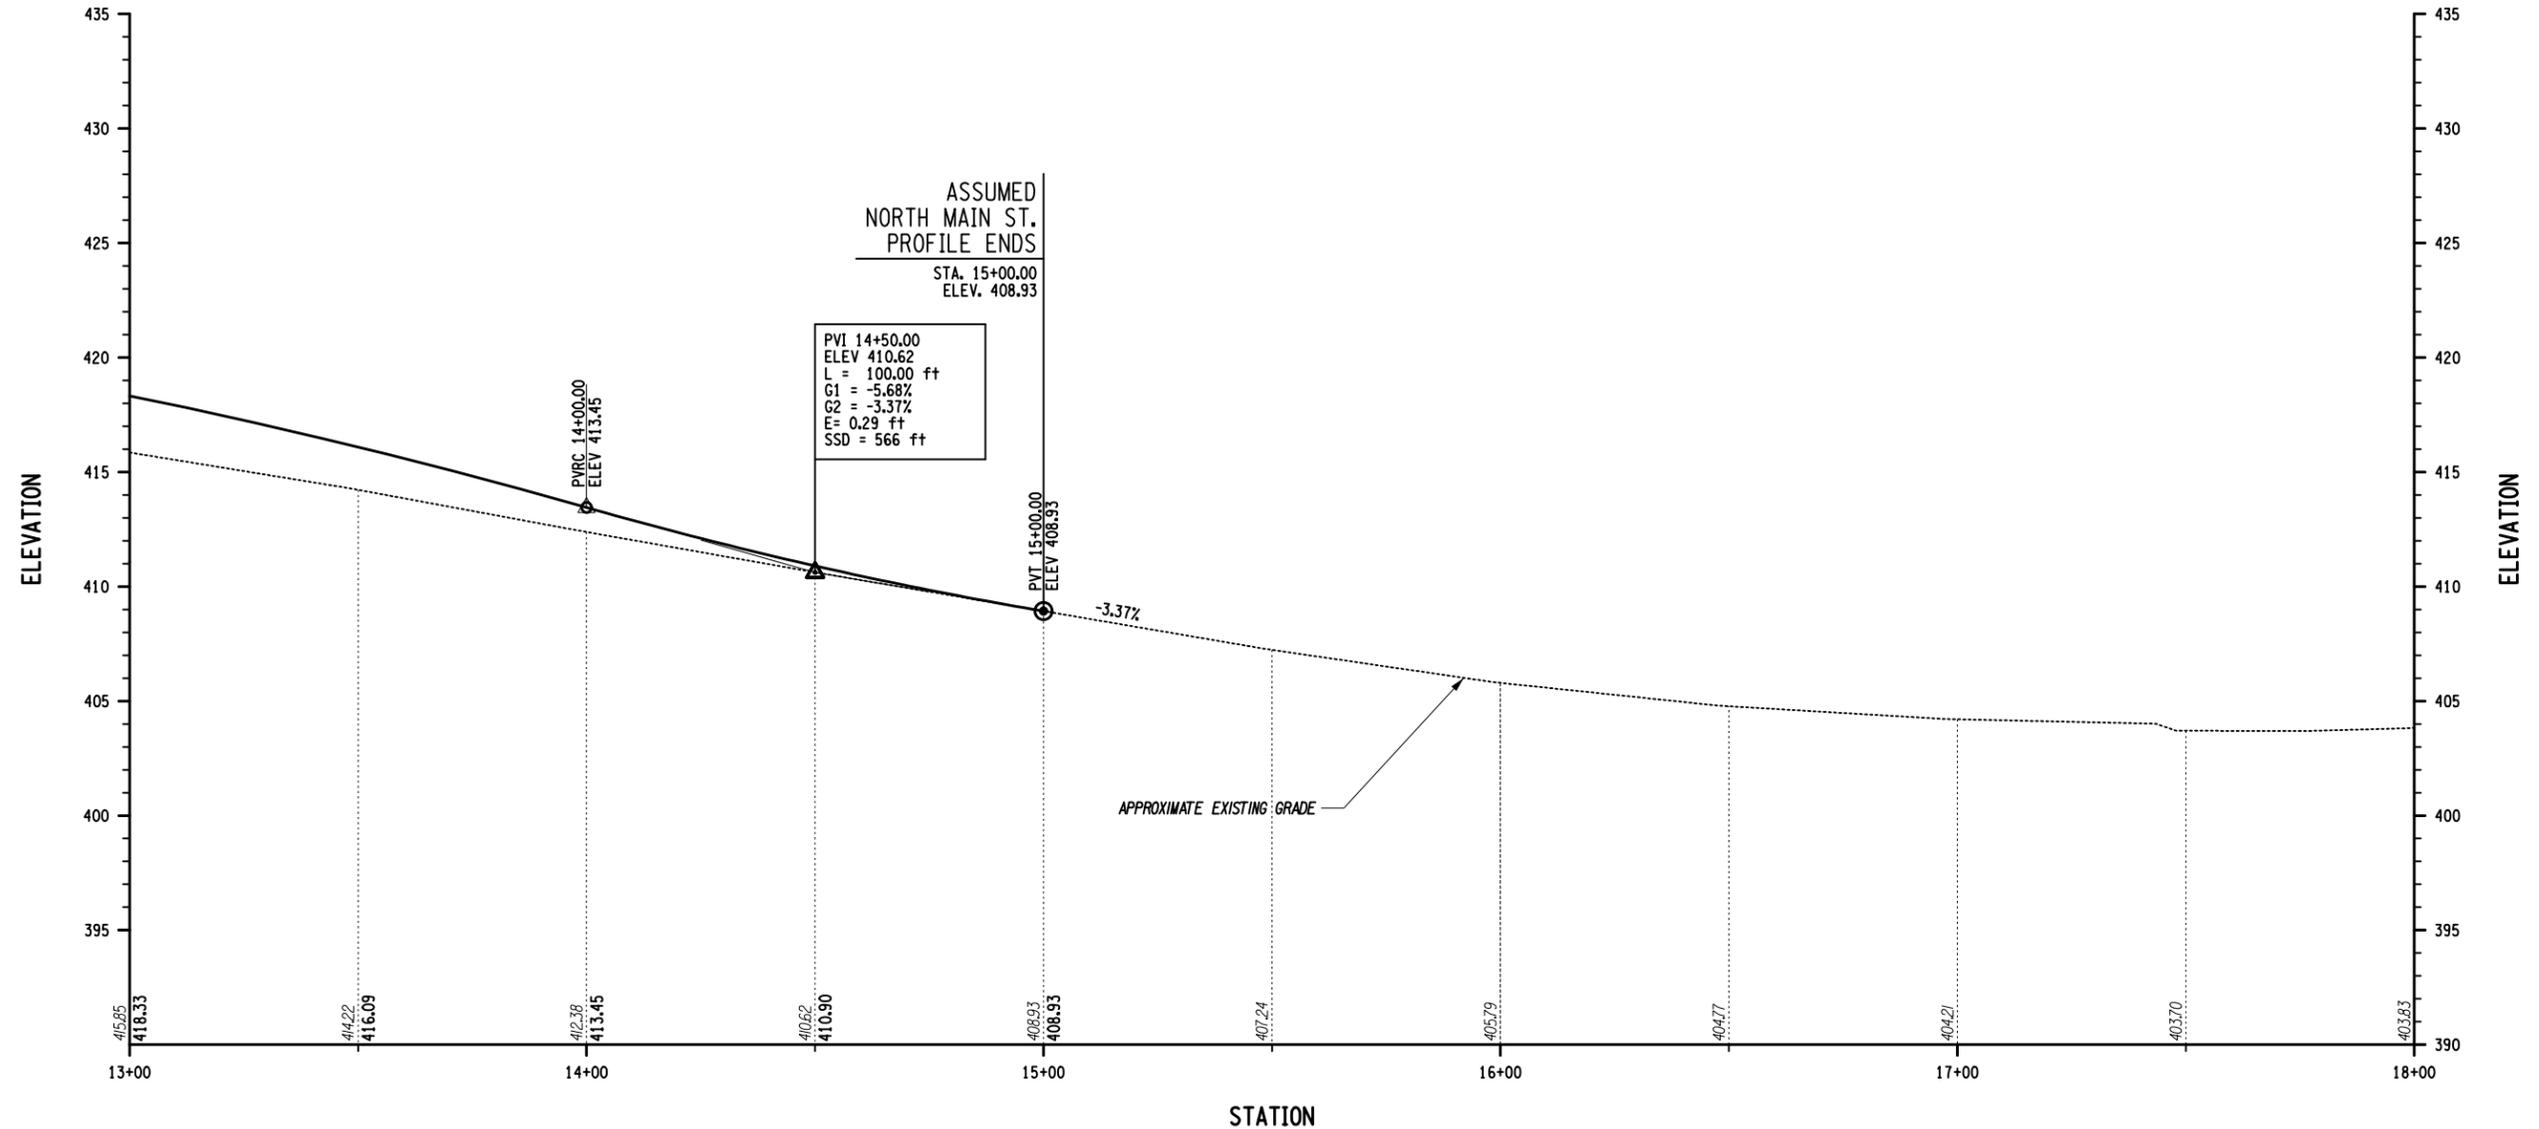

NORTH MAIN ST PROFILE

ALTERED ON:	AFFIXED ON:
SIGNATURE:	SIGNATURE:
STAMP:	STAMP:

IT IS A VIOLATION OF LAW FOR ANY PERSON, UNLESS THEY ARE ACTING UNDER THE DIRECTION OF A LICENSED PROFESSIONAL ENGINEER, ARCHITECT, LANDSCAPE ARCHITECT, OR LAND SURVEYOR, TO ALTER AN ITEM IN ANY WAY. IF AN ITEM BEARING THE STAMP OF A LICENSED PROFESSIONAL IS ALTERED, THE ALTERING ENGINEER, ARCHITECT, LANDSCAPE ARCHITECT, OR LAND SURVEYOR SHALL STAMP THE DOCUMENT AND INCLUDE THE NOTATION "ALTERED BY" FOLLOWED BY THEIR SIGNATURE, THE DATE OF SUCH ALTERATION, AND A SPECIFIC DESCRIPTION OF THE ALTERATION.

REVISIONS			
DATE	DESCRIPTION	BY	SYM.




NEW YORK STATE THRUWAY AUTHORITY
 DEPARTMENT OF ENGINEERING
 200 SOUTHERN BLVD., ALBANY, N.Y. 12209



TITLE OF PROJECT: **BIN 5512790 REPLACEMENT**
MP 262.01 - N. MAIN ST. OVER I-90
 LOCATION OF PROJECT: **ALBANY DIVISION**
MP 262.01
 TITLE OF DRAWING: **PROPOSED PROFILE**
(3 OF 3)

CONTRACT NUMBER: **TAA 17-XX**
 DATE: **08/2017**
 DRAWING NUMBER: **PRO-03**

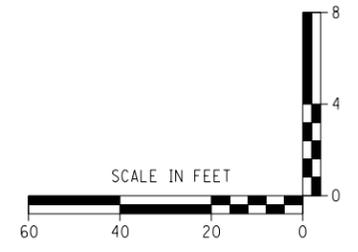

Plot File: J:\92800033\65\Structure\Drawings\Pre\liminary Plans\TYP-01.dwg
 User: jg92800033\jg92800033
 Date: 9/20/2017 3:58:13 PM
 Design File: 9/20/2017
 Plotted:


CHECKED BY:

DRAFTED BY:

CHECKED BY:


DESIGNED BY:

DESIGN SUPERVISOR:

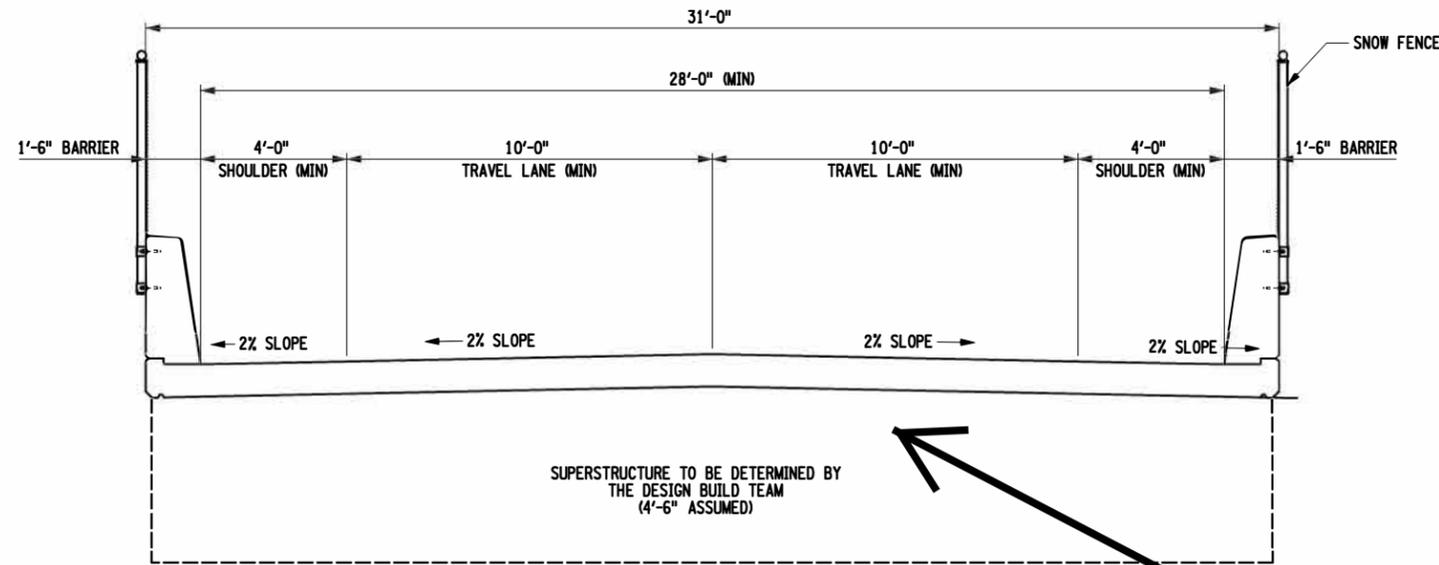

TYPICAL BRIDGE SECTION
SCALE: 1" = 5'-0"

Existing Bridge
Out to Out
Width is 34.7'

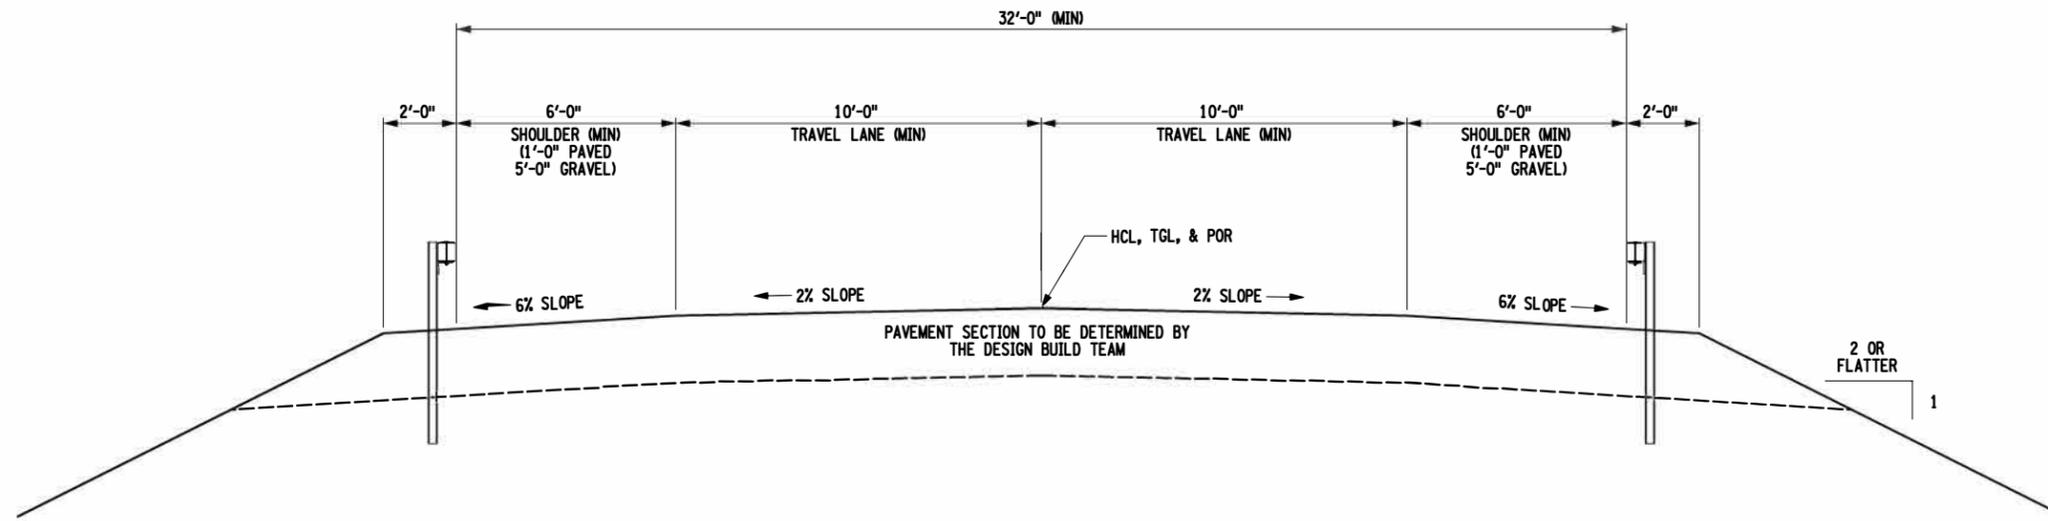


TYPICAL ROADWAY SECTION
SCALE: 1" = 5'-0"

ALTERED ON:	AFFIXED ON:
SIGNATURE: STAMP:	SIGNATURE: STAMP:

IT IS A VIOLATION OF LAW FOR ANY PERSON, UNLESS THEY ARE ACTING UNDER THE DIRECTION OF A LICENSED PROFESSIONAL ENGINEER, ARCHITECT, LANDSCAPE ARCHITECT, OR LAND SURVEYOR, TO ALTER AN ITEM IN ANY WAY. IF AN ITEM BEARING THE STAMP OF A LICENSED PROFESSIONAL IS ALTERED, THE ALTERING ENGINEER, ARCHITECT, LANDSCAPE ARCHITECT, OR LAND SURVEYOR SHALL STAMP THE DOCUMENT AND INCLUDE THE NOTATION "ALTERED BY" FOLLOWED BY THEIR SIGNATURE, THE DATE OF SUCH ALTERATION, AND A SPECIFIC DESCRIPTION OF THE ALTERATION.

REVISIONS			
DATE	DESCRIPTION	BY	SYM.

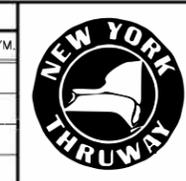

NEW YORK STATE THRUWAY AUTHORITY
DEPARTMENT OF ENGINEERING
200 SOUTHERN BLVD., ALBANY, N.Y. 12209



TITLE OF PROJECT:
**BIN 5512790 REPLACEMENT
MP 262.01 - N. MAIN ST. OVER I-90**

LOCATION OF PROJECT:
**ALBANY DIVISION
MP 262.01**

TITLE OF DRAWING:
TYPICAL SECTIONS

CONTRACT NUMBER:
TAA 17-XX

DATE:
08/2017

DRAWING NUMBER:
TYP-01