


PROJECT SCHEDULE

PRELIMINARY DESIGN APPROVAL	SUMMER 2016
FINAL DESIGN COMPLETED	FALL 2016
BEGIN CONSTRUCTION	SPRING 2017
CONSTRUCTION COMPLETED	WINTER 2019

PROJECT AREA

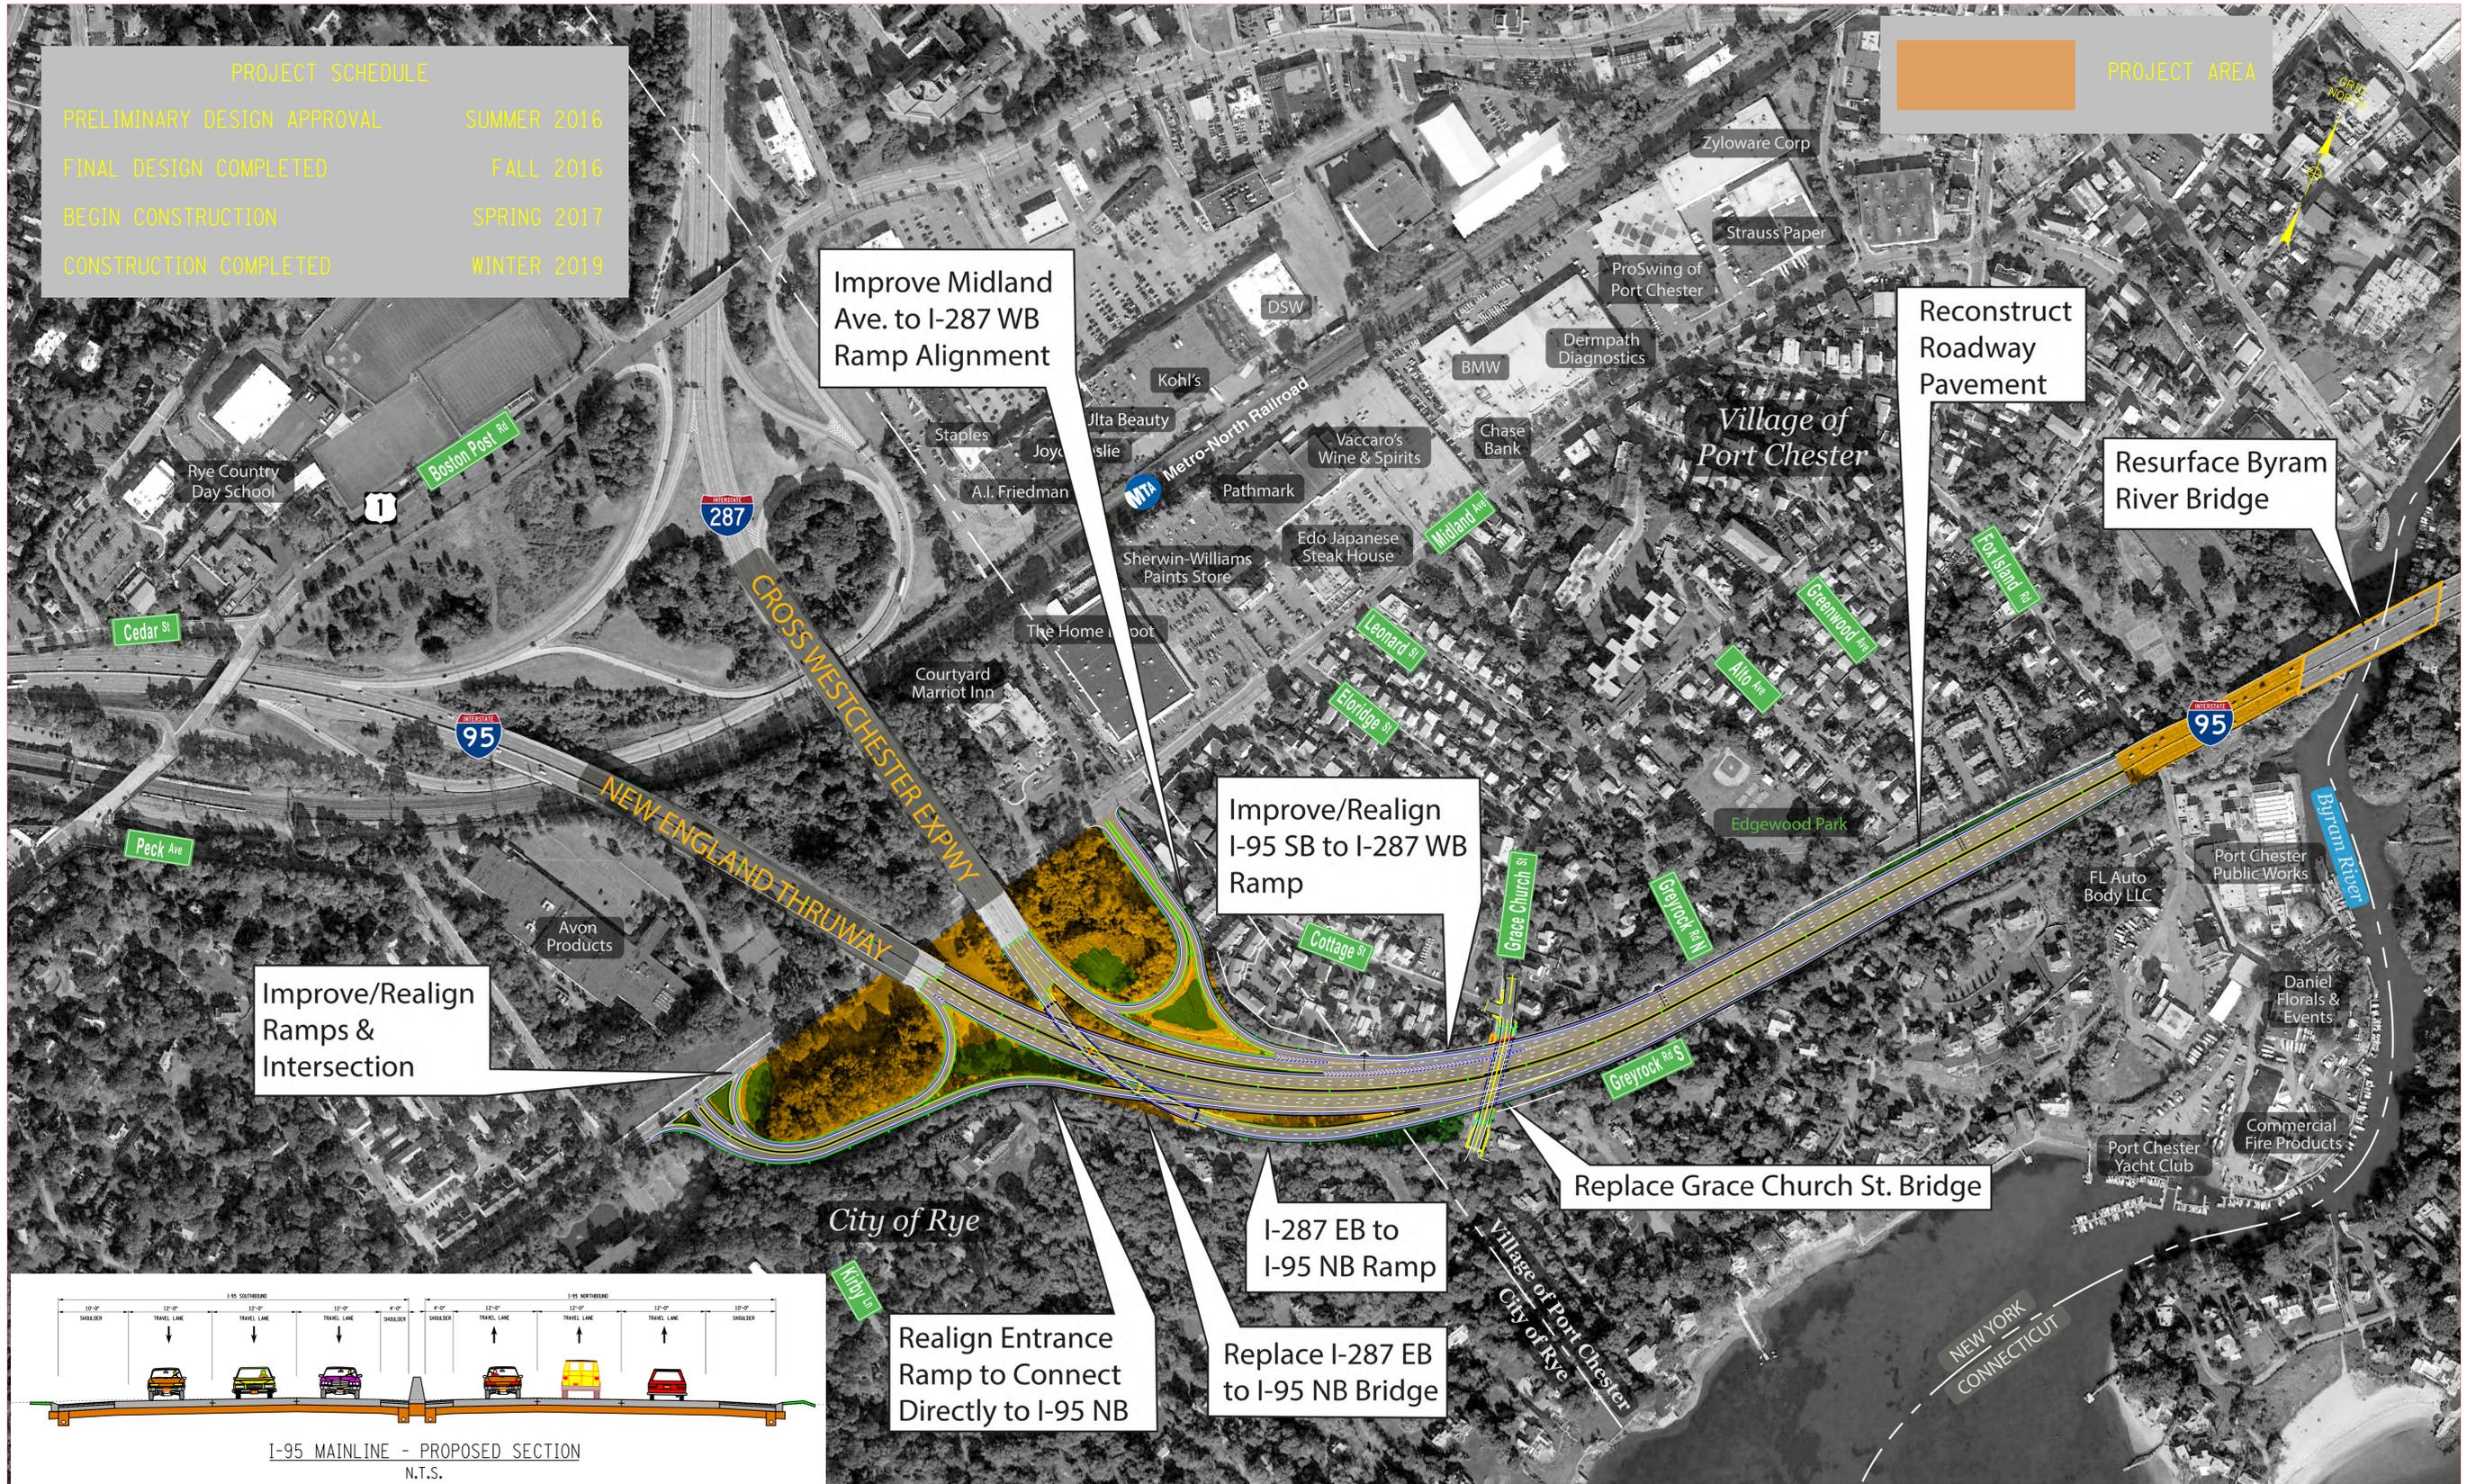

Improve/Realign Ramps & Intersection

Improve Midland Ave. to I-287 WB Ramp Alignment

Reconstruct Roadway Pavement

Resurface Byram River Bridge

Improve/Realign I-95 SB to I-287 WB Ramp

Replace Grace Church St. Bridge

I-287 EB to I-95 NB Ramp

Replace I-287 EB to I-95 NB Bridge

Realign Entrance Ramp to Connect Directly to I-95 NB

