

**NEW YORK STATE THRUWAY AUTHORITY
DEPARTMENT OF ENGINEERING**

**ALBANY, NY
OCTOBER 14, 2025**

**AMENDMENT NO. 1
TO**

**CONTRACT TAB 25-31
D214980
1R MILL AND INLAY, SAFETY IMPROVMENTS AND MISCELLANEOUS
WORK ON I-90 FROM MILEPOST 416.90 TO 419.40
IN THE BUFFALO DIVISION
OF THE NEW YORK STATE THRUWAY
IN ERIE COUNTY**

**IN THE LETTING OF
OCTOBER 22, 2025**

NOTE: This amendment shall be attached to and become a part of the Proposal for Contract **TAB 25-31**.

NOTICE

For Electronic Bidders, the Project's amended EBSX file will automatically account for any necessary item changes (deletions, changes in quantities, or additions) that this Amendment may describe as being required regarding the project's estimated cost. Instructions to make physical changes to the Project Proposal's bid sheets are intended for "paper" Bidders who choose to submit bids via paper.

Questions and Answers for this project are available from the Authority's website, specifically at: http://www.thruway.ny.gov/netdata/contractors/documents/d214980_tab25-31_questions-and-answers-10-14-2025.pdf. This document may be updated periodically without formal issuance of an Amendment. Prospective bidders are advised to revisit this link weekly and before proposals are due, for any possible additional questions and answers information.




PLANS

1. **DELETE** Drawing Number CUL-2, Sheet 56 of 58, and **SUBSTITUTE** with the attached Drawing Number CUL-2, Sheet 56-A1 of 58. Note 2 has been revised and the plan view now depicts the repair limits.


The Bidder **MUST** complete Page **193** of the Proposal acknowledging receipt of this amendment. If the Bidder fails to complete the "Amendment Acknowledgement" sheet, his bid could be declared informal thereby delaying award of the contract.

PLEASE BE GOVERNED ACCORDINGLY WHEN SUBMITTING BIDS.

**Brent E. Howard, P.E.
Chief Engineer**

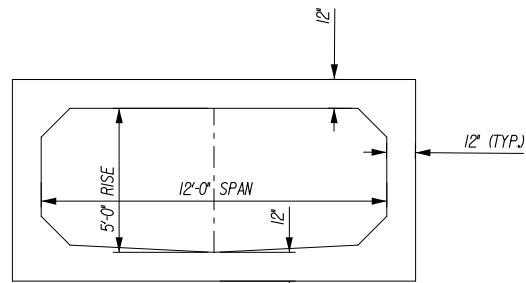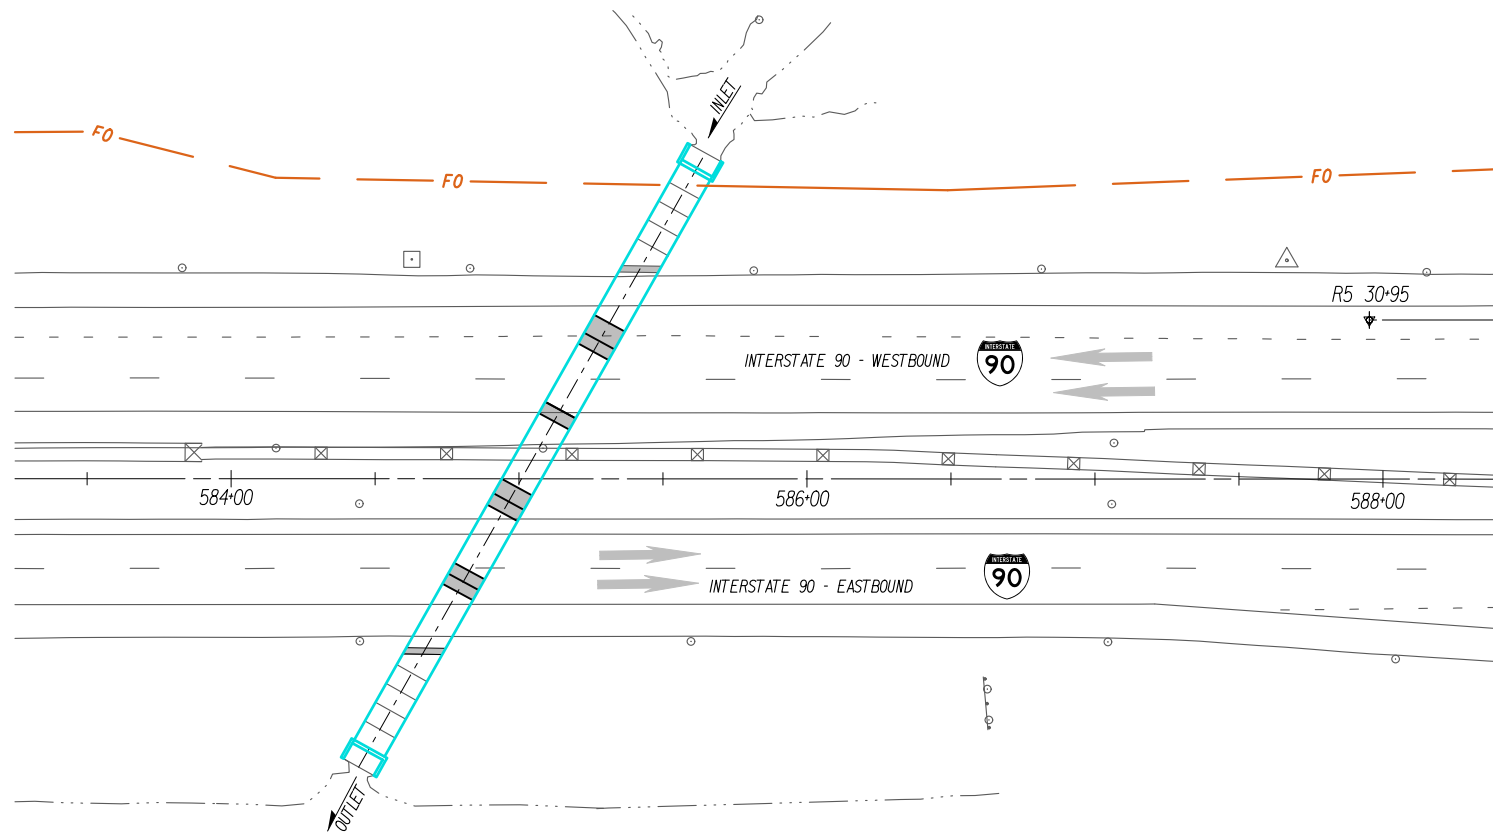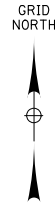


EXISTING PRECAST ELEVATION

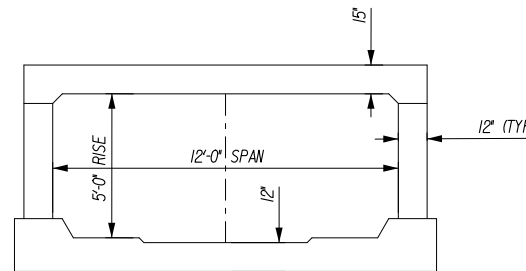

EXISTING CAST IN PLACE ELEVATION

ITEM 582.0051 (CY)				
REMOVAL AND REPLACEMENT OF STRUCTURAL CONCRETE				
DESCRIPTION / LOCATION	LENGTH (FT)	DEPTH (FT)	WIDTH (FT)	CY
A1	13.78	0.25	2.25	0.29
A2	12.00	0.25	7.13	0.79
A3	12.00	0.25	4.25	0.47
A4	12.00	0.25	4.50	0.50
A5	12.00	0.25	5.75	0.64
A6	12.00	0.25	4.50	0.50
A7	12.00	0.25	4.00	0.44
A8	12.00	0.25	4.25	0.47
A9	13.78	0.25	2.25	0.29
A10	5.00	0.25	1.25	0.06
A11	5.00	0.25	1.25	0.06
A12	5.00	0.25	1.25	0.06
A13	5.00	0.25	1.25	0.06
TOTAL:				5 CY

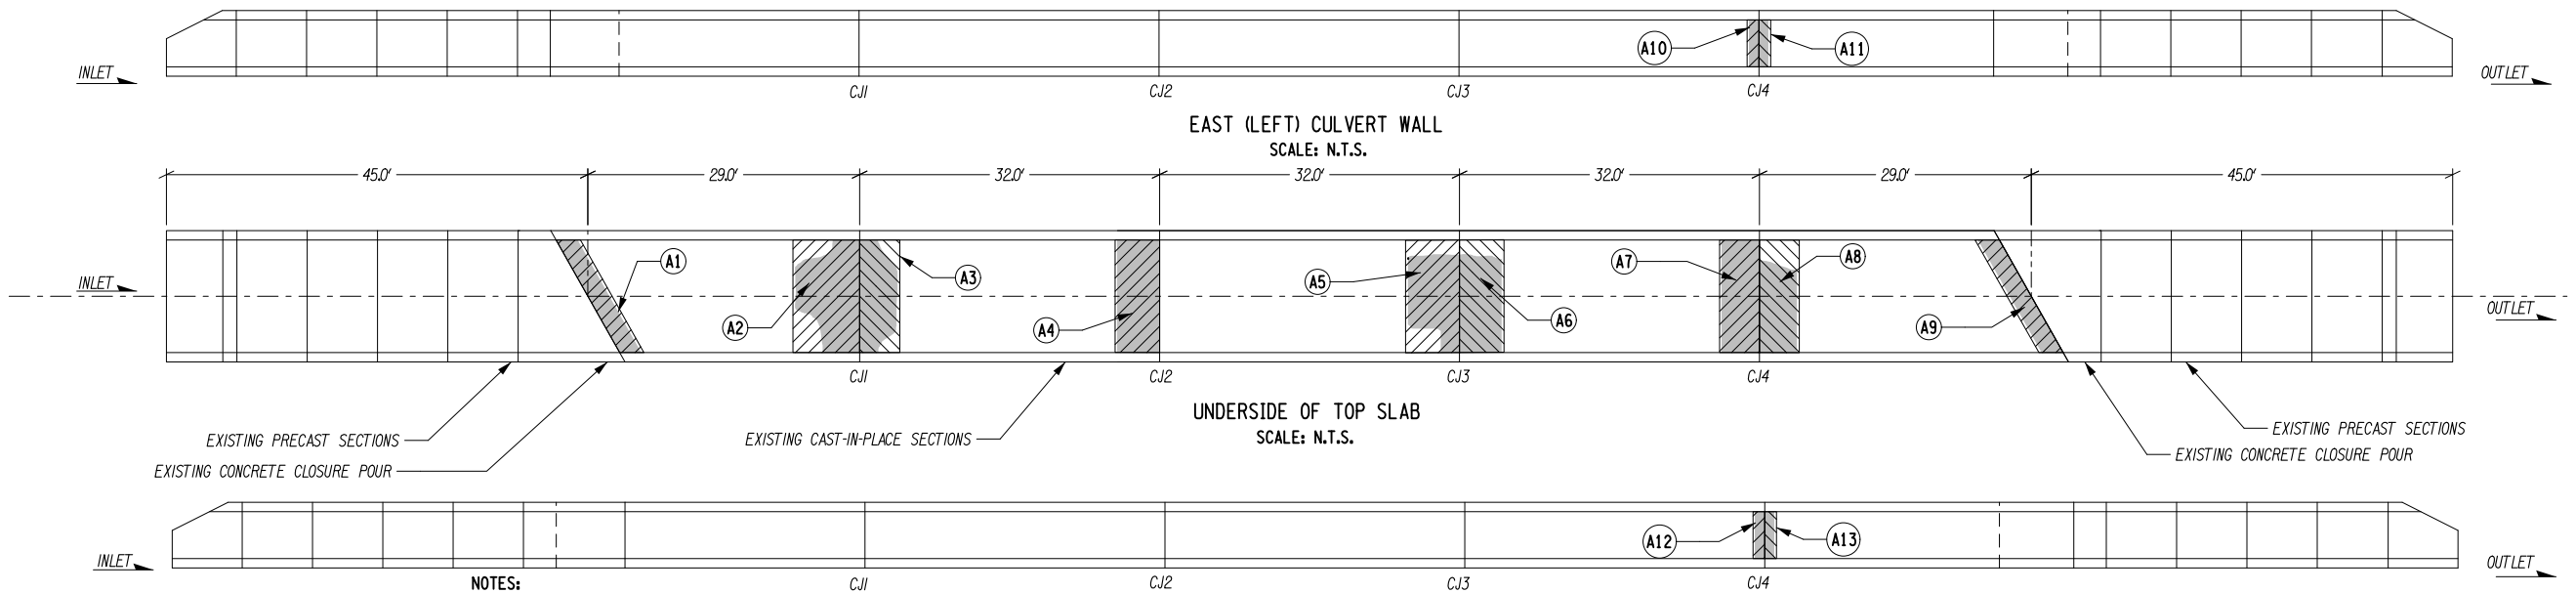

- NOTES:
- ALL REPAIR LIMITS SHOWN ARE APPROXIMATE AND SHALL BE CONFIRMED BY PHYSICAL SOUNDING AND LIMITS SHALL BE APPROVED BY E.J.C. PRIOR TO CONCRETE REMOVAL.
 - BEFORE REMOVAL OF CONCRETE BEGINS, CONTRACTOR SHALL SUPPLY REMOVAL/DEMO PLAN TO E.J.C. FOR APPROVAL. THE PLAN SHALL BE ACCOMPANIED BY STAMPED ENGINEER REMOVAL PLANS SUPPLIED BY THE CONTRACTOR, THIS COST SHALL BE INCLUDED IN THE PRICE BID FOR ITEM 582.0051. THE REPAIR PLAN MUST INCLUDE PROVISIONS FOR TRAFFIC TO BE MAINTAINED IN ACCORDANCE WITH THE NYSTA ALLOWABLE LANE CLOSURE CHARTS. THE COST FOR ANY ADDITIONAL WORK ZONE TRAFFIC CONTROL REQUIRED SHALL BE INCLUDED IN THE PRICE BID FOR ITEM 619.01. IF ANY TEMPORARY SUPPORTS OR BRACING IS REQUIRED TO MAINTAIN TRAFFIC AS NOTED, THE COST SHALL BE INCLUDED IN THE BID PRICE FOR ITEM 582.0051.
 - DETERIORATED REINFORCEMENT SHALL BE REPLACED OF LIKE SIZED AND UNCOATED REINFORCEMENT (ITEM 556.0201), A MINIMUM LAP OF 30 BAR DIMAETERS OR A WELDED SPLICE SHALL BE PROVIDED. (SEE WELDED SPLICE DETAILS ON DTL-2) IF WELDED, WELDERS SHALL BE QUALIFIED IN ACCORDANCE WITH THE "NEW YORK STATE STEEL CONSTRUCTION MANUAL".
 - CONCRETE SURFACE REPAIR DETAILS CAN BE FOUND ON DRAWING DTL-2.

WEST (RIGHT) CULVERT WALL
SCALE: N.T.S.

LEGEND

- EXISTING SPALLED AREAS
- XX - PROPOSED REPAIR LOCATION DESIGNATION
- PROPOSED REPAIR LIMITS
ITEM 582.0051

ITEM	DESCRIPTION	UNIT
556.0202	EPOXY COATED BAR REINFORCEMENT FOR STRUCTURES	LB
582.0051	REMOVAL AND REPLACEMENT OF STRUCTURAL CONCRETE	CY

IT IS A VIOLATION OF LAW FOR ANY PERSON, UNLESS THEY ARE ACTING UNDER THE DIRECTION OF A LICENSED PROFESSIONAL ENGINEER, ARCHITECT, LANDSCAPE ARCHITECT, OR LAND SURVEYOR, TO ALTER AN ITEM IN ANY WAY. IF AN ITEM BEARING THE STAMP OF A LICENSED PROFESSIONAL IS ALTERED, THE ALTERING ENGINEER, ARCHITECT, LANDSCAPE ARCHITECT, OR LAND SURVEYOR SHALL STAMP THE DOCUMENT AND INCLUDE THE NOTATION "ALTERED BY" FOLLOWED BY THEIR SIGNATURE, THE DATE OF SUCH ALTERATION, AND A SPECIFIC DESCRIPTION OF THE ALTERATION.

REVISIONS			
DATE	DESCRIPTION	BY	SYM.



Thruway
Authority

TITLE OF PROJECT
1R MILL AND INLAY, SAFETY IMPROVEMENTS,
AND MISC. WORK
LOCATION OF PROJECT
MP 416.90 TO MP 419.40
TITLE OF DRAWING
CIN 417.63011XX
CULVERT REPAIR DETAILS

CONTRACT NUMBER:
TAB 25-31
DATE:
08/20/2025
DRAWING NUMBER:
CUL-2