

**NEW YORK STATE THRUWAY AUTHORITY  
DEPARTMENT OF ENGINEERING**

**ALBANY, NY  
DECEMBER 15, 2025**

**AMENDMENT NO. 2  
TO**

**CONTRACT TANY 25-34  
D215065  
INSTALLATION OF PAVEMENT MARKINGS  
AT VARIOUS LOCATIONS  
IN THE NEW YORK DIVISION  
OF THE NEW YORK STATE THRUWAY  
IN ULSTER, ORANGE, ROCKLAND AND  
WESTCHESTER COUNTIES**

**IN THE LETTING OF  
JANUARY 14, 2026**

---

**NOTE:** This amendment shall be attached to and become a part of the Proposal for Contract **TANY 25-34**.

**NOTICE**

For Electronic Bidders, the Project's amended EBSX file will automatically account for any necessary item changes (deletions, changes in quantities, or additions) that this Amendment may describe as being required regarding the project's estimated cost. Instructions to make physical changes to the Project Proposal's bid sheets are intended for "paper" Bidders who choose to submit bids via paper.

Additional Supplemental Information for this project is now available from the Authority's website, specifically at: [http://www.thruway.ny.gov/netdata/contractors/documents/d215065\\_tany25-34\\_supplemental-information-12-15-2025.zip](http://www.thruway.ny.gov/netdata/contractors/documents/d215065_tany25-34_supplemental-information-12-15-2025.zip)

Revised Quantity Workups are now available.

**PROPOSAL**

1. The Letting Date for this project has been rescheduled to January 7, 2026. All Bidders are authorized to **CHANGE** the Contract Proposal cover to read: **LETTING OF JANUARY 7, 2026**.
2. Due to the amount of time that has passed since this project's original advertisement (for a November 5, 2025 letting), this project is now being readvertised for an additional three-week period. Project files are now available from the Thruway Authority website and Bid Express.

3. **CHANGE** the estimated quantity for the following Item(s):

| <u>Contract<br/>Proposal<br/>Page</u> | <u>Item No.</u> | <u>Description</u>   | <u>Unit</u> | <u>Initial<br/>Estimated<br/>Quantity</u> | <u>Revised<br/>Estimated<br/>Quantity</u> |
|---------------------------------------|-----------------|--|-------------|---|---|
| 184                                   | 685.1707—25     | White Highly ReflectORIZED Triple Drop Epoxy Pavement Stripes 6 Inch Width x 20 mil  | LF          | 181,640                                   | 93,070                                    |
| 184                                   | 685.1708—25     | Yellow Highly ReflectORIZED Triple Drop Epoxy Pavement Stripes 6 Inch Width x 20 mil | LF          | 120,860                                   | 61,820                                    |

4. **DELETE** page **8** and **SUBSTITUTE** with new page **8-A2**. The quantities have been updated as identified and shown in Item 3 above.
5. **ADD** pages **52A-A2** and **52B-A2**. The new Drawing Numbers SUP-1 and SUP-2 are now available. These drawings provide the necessary details for the proposed restriping of pavement markings on the Governor Mario M. Cuomo Bridge Shared Use Path.
6. **ADD** page **188A-A2**, the New York State Finance Law’s required Gender-Based Violence and the Workplace Certification is now available.


The Bidder **MUST** complete Page **198** of the Proposal acknowledging receipt of this amendment. If the Bidder fails to complete the “Amendment Acknowledgement” sheet, his bid could be declared informal thereby delaying award of the contract.

**PLEASE BE GOVERNED ACCORDINGLY WHEN SUBMITTING BIDS.**

**Brent E. Howard, P.E.**  
**Chief Engineer**

| PAVEMENT MARKING TABLE (MAINLINE & CONNECTORS) |                         |           |  |  |
|--|-------------------------|-----------|--|--|
| LOCATION                                       | MILEPOST                | DIRECTION | ACTION   | ITEM NO.   |
|  |                         |           |  | 685.1707--25<br>WHITE HIGHLY REFLECTORIZED<br>TRIPLE DROP EPOXY<br>PAVEMENT STRIPES<br>6" x 20 MILS<br>(LF)  |
| I-287<br>CROSS WESTCHESTER<br>EXPRESSWAY       | CW 0.0<br>TO<br>CW 5.10 | EB & WB   | APPLY EPOXY PAINT WITH TRIPLE DROP<br>SYSTEM OVER EXISTING PAVEMENT MARKINGS † | 685.1708--25<br>YELLOW HIGHLY REFLECTORIZED<br>TRIPLE DROP EPOXY<br>PAVEMENT STRIPES<br>6" x 20 MILS<br>(LF) |
|  |                         |           |  | 93,070   |
|  |                         |           |  | 61,820   |

† RECESS DIAMOND GRINDING IS NOT REQUIRED

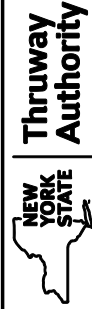

TANY 25-34 / D215065


TITLE:  
PAVEMENT MARKING TABLE  
(MAINLINE & CONNECTORS)


DRWN BY: JCM  
CHKD BY: JA

DATE:  
09/2025

SCALE:  
N.T.S.

DWG. NO.  
PMT-1

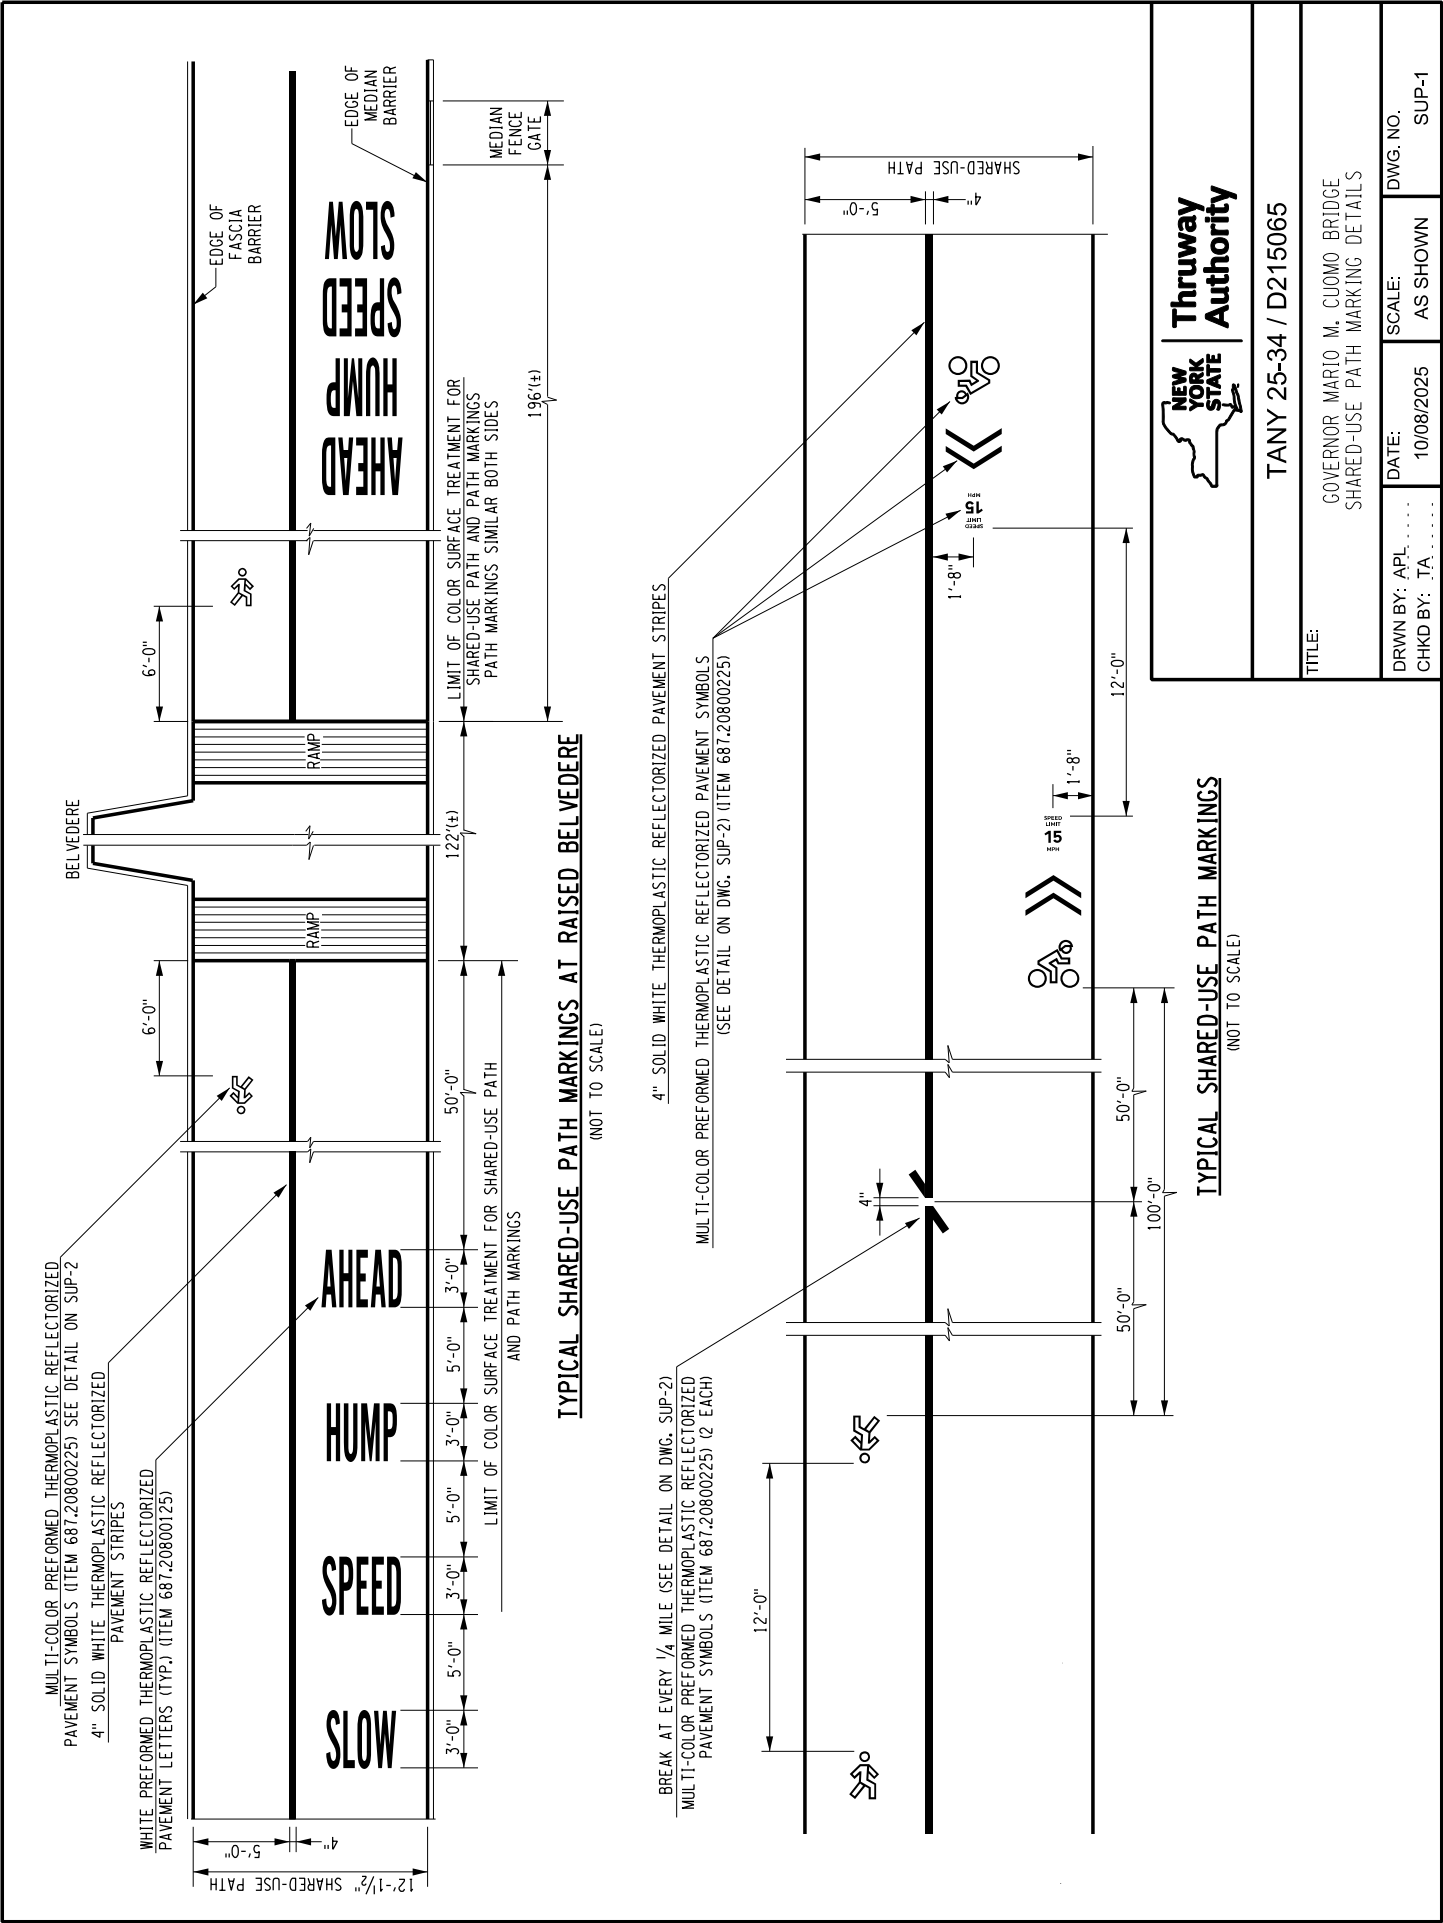

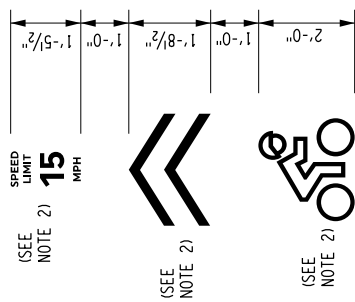


PREFORMED SYMBOL NOTES:

1. SYMBOLS ARE WHITE ON BLUE (PANTONE 288C) BACKGROUND.
2. PAYMENT UNDER ITEM 687.20800225 MULTICOLOR PREFORMED THERMOPLASTIC REFLECTORIZED PAVEMENT SYMBOLS, 1 EACH.




(NOT TO SCALE)

## TYPICAL SHARED-USE PATH MARKING DETAILS

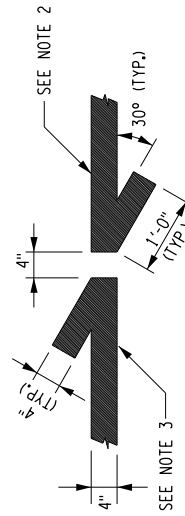

(NOT TO SCALE)

### TYPICAL 1/4 MILE BREAK DETAILS

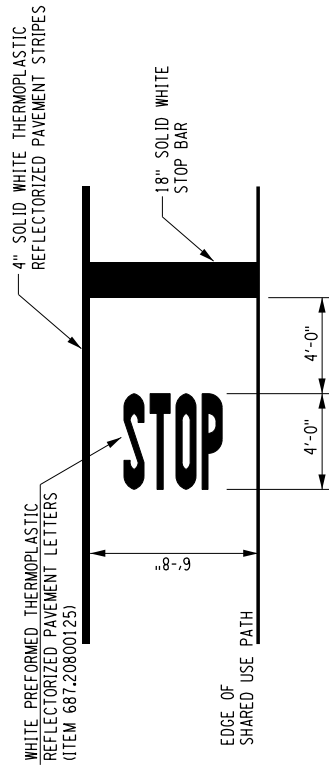

(NOT TO SCALE)

**MARKING DETAILS AT STA. ES 207+00**



## Thruway Authority

TANY 25-34 / D215065

GOVERNOR MARIO M. CUOMO BRIDGE  
SHARED-USE PATH MARKING DETAILS

|                   |                  |                 |                |
|-------------------|------------------|-----------------|----------------|
| DRWN BY: APL..... | DATE: 10/08/2025 | SCALE: AS SHOWN | DWG. NO. SUP-2 |
| CHKD BY: TA.....  |                  |                 |                |

## Gender-Based Violence and the Workplace Certification

New York State Finance Law §139-M requires bidders on competitive state procurements to certify that they have a written policy addressing gender-based violence and the workplace and that such policy meets the following minimum requirements:

- **Share Information:** Employers must provide information regarding gender-based violence where employees can see and access it, including displaying the NYS Domestic and Sexual Violence Hotline information and a gender-based violence and the workplace poster.
- **Refer Employee-Survivors to Services:** The policy must require that the employer refer employees who disclose current or past victim status to the NYS Domestic and Sexual Violence Hotline and/or a local service provider. For bidders outside of New York State, referrals should be made to a local provider or statewide hotline. While referrals are required to be provided by the employer, it is not required for the employee to access services.
- **Prohibit Retaliation:** The policy must clearly state that discrimination or retaliation against employees who identify as victims or survivors of gender-based violence is prohibited.
- **Comply with Laws:** Ensure your policy follows State law. For employers based in New York State, this means that the policy must follow the SAFE Leave Act, New York State Human Rights Law, and any other relevant laws and regulations.
- **Offer Implementation Support:** OPDV is able to assist employers in developing and implementing this policy. Employers must provide information to supervisors and human resources, where available, about this technical assistance from OPDV. OPDV can be contacted at [workplace@opdv.ny.gov](mailto:workplace@opdv.ny.gov).

By submission of this certification, each person signing on behalf of any organization certifies, and in the case of a joint submission each party thereto certifies its own organization, under penalty of perjury, that they have and have implemented a written policy addressing gender-based violence and the workplace.

Organization's signature below certifies its compliance with State Finance Law §139-M.

Organization: \_\_\_\_\_

By (signature): \_\_\_\_\_

Name (Please Print): \_\_\_\_\_

Title: \_\_\_\_\_

Date: \_\_\_\_\_

**This form must be signed by an authorized executive or legal representative.**

If the organization cannot make the above certification, they must provide a statement with their bid detailing the reasons therefor:

\_\_\_\_\_  
\_\_\_\_\_