


DESIGNED BY: L. WESTRICK
 CHECKED BY: J. JOHNS
 DRAFTED BY: P. BALASCO / M. DAVIDSON
 CHECKED BY: J. JOHNS

Plotfile: By: pbalasco
 Design File: Upd192810371#transportationdesign\car\mhp\pplans\Exit_31_Exit311_Park&Ride\display.dgn
 Plotfile: 10/5/2020 10:12:27 AM



LEGEND
 REMOVED DRIVEWAY

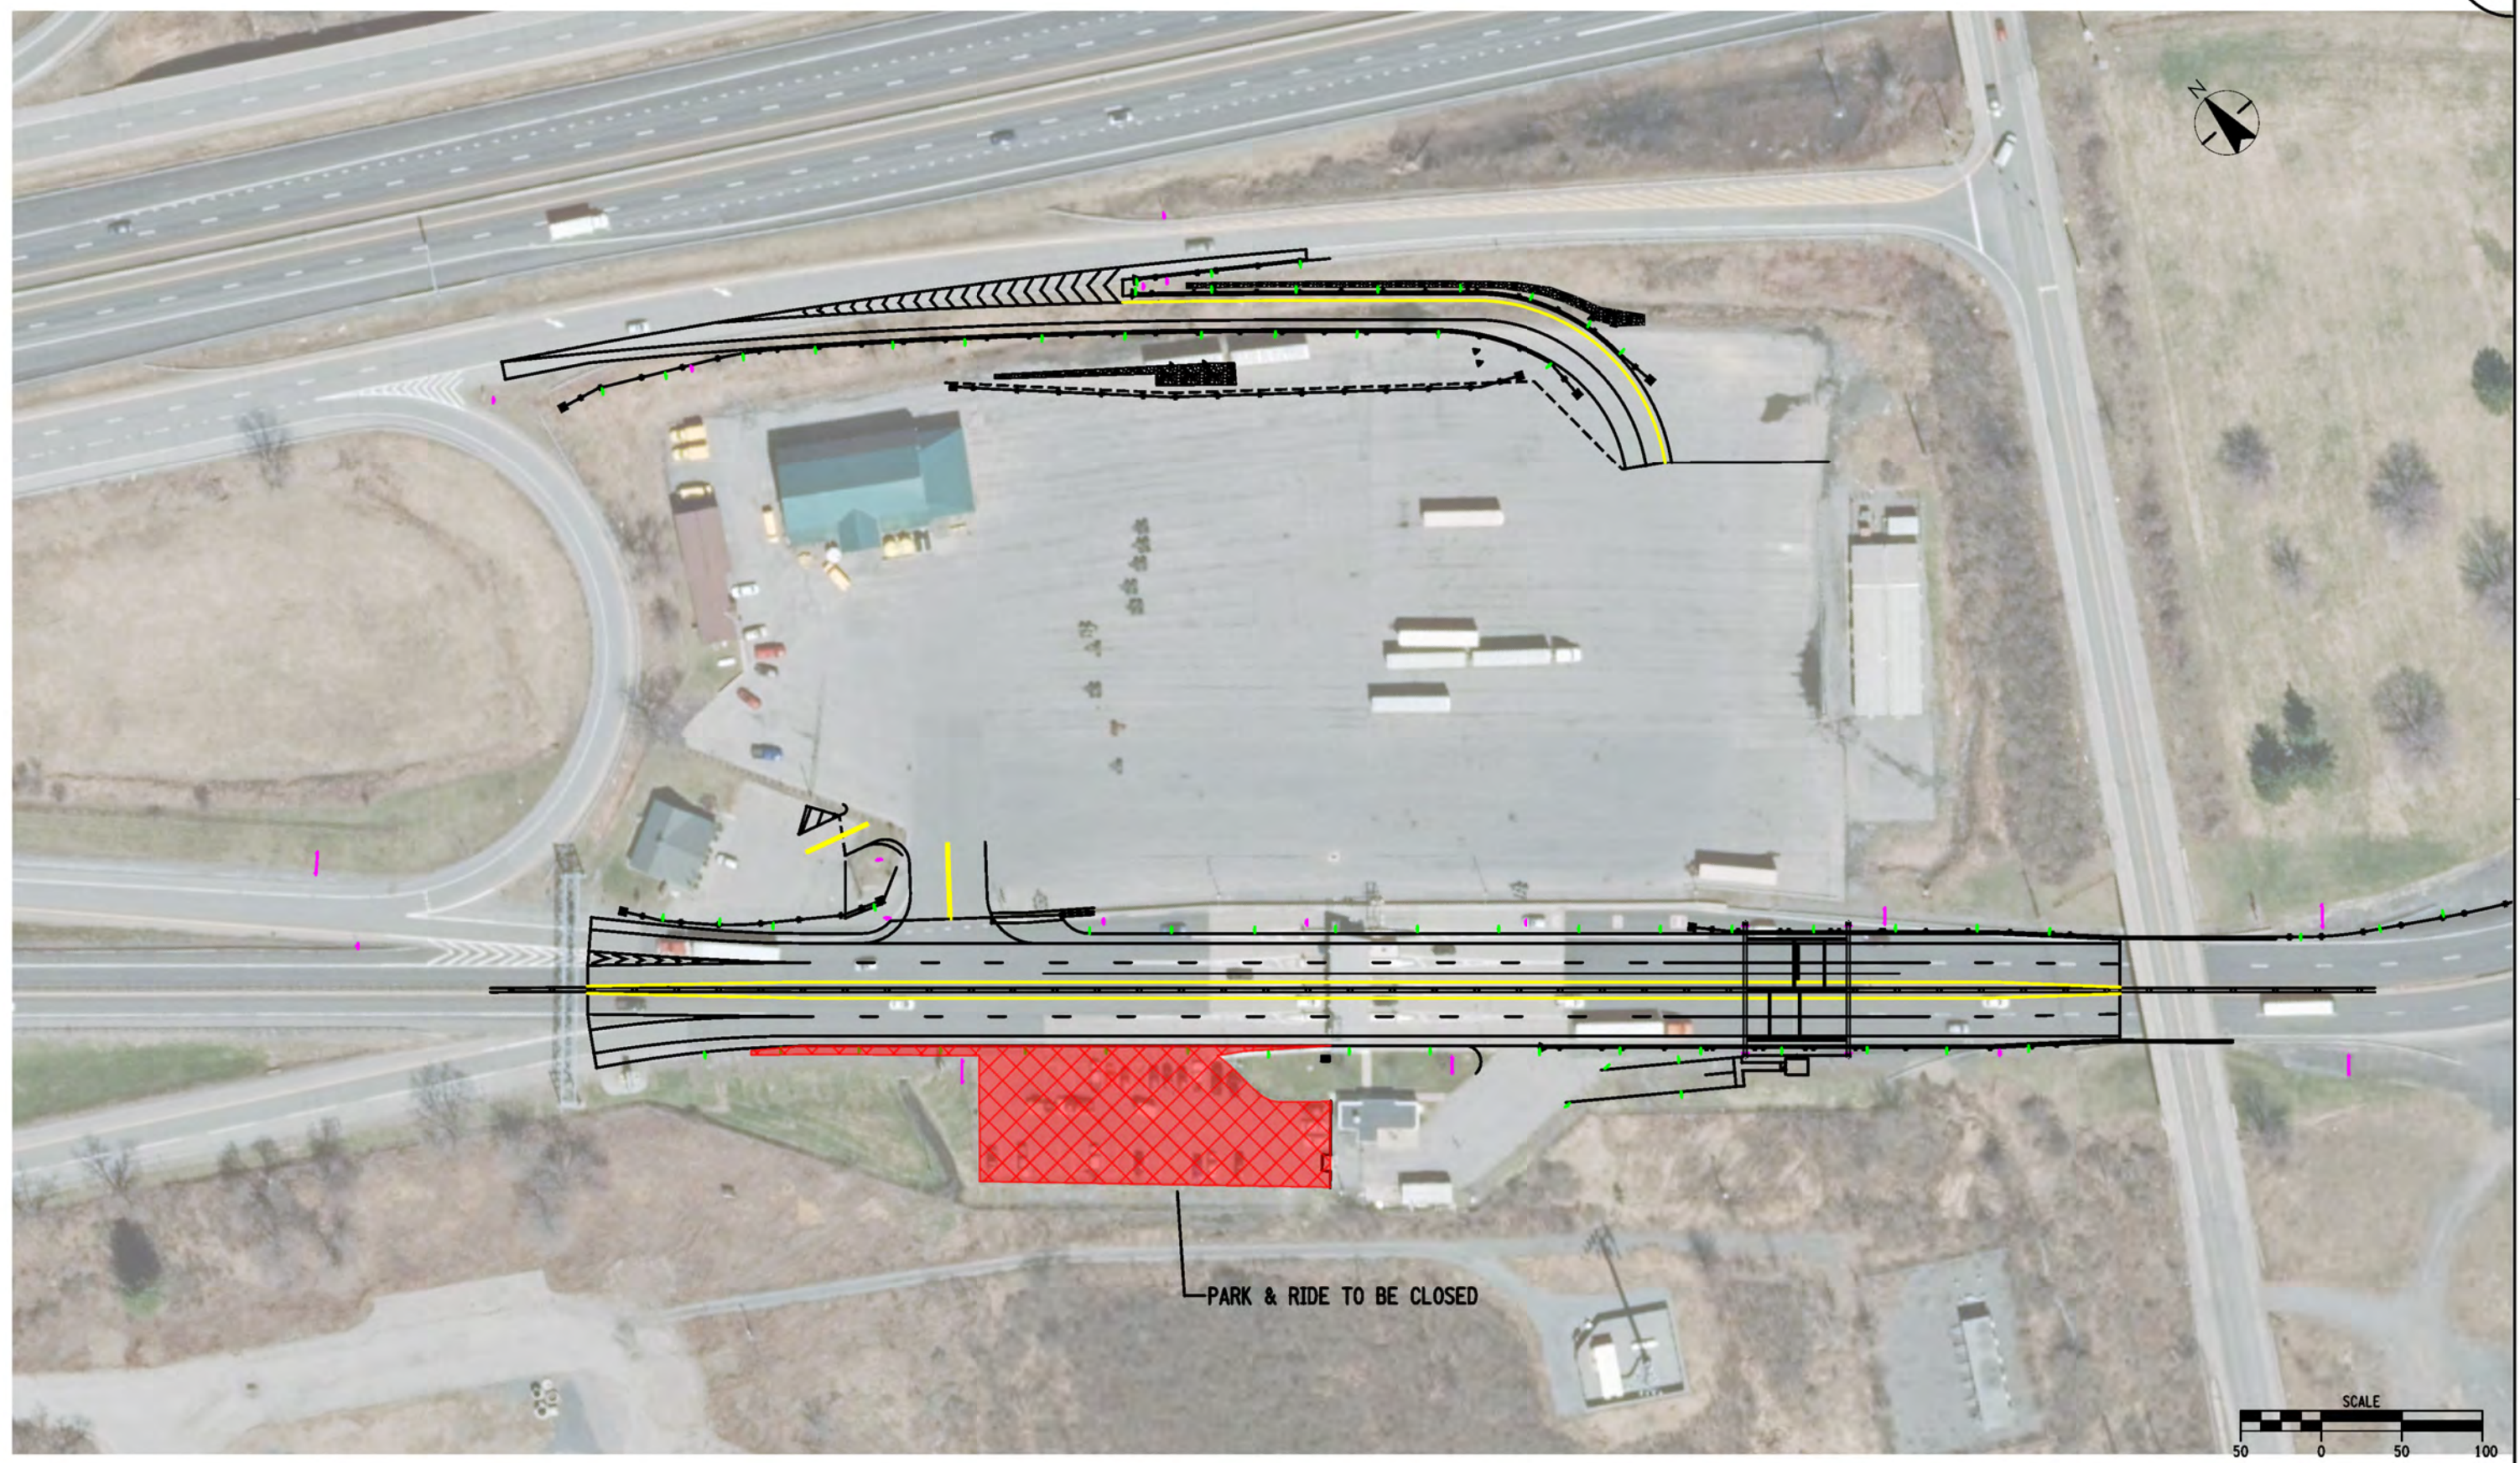

 CASHLESS TOLLING CONSTRUCTORS, LLC


TITLE OF PROJECT CASHLESS TOLLING DESIGN-BUILD PROJECT CONTRACT NO. D800002	CONTRACT NUMBER: TA 19-1
LOCATION OF PROJECT M.P. 45.03 TO M.P. 496.00	DATE: 04/30/2020
TITLE OF DRAWING EXIT 31 - UTICA NYS THRUWAY PARK & RIDE	DRAWING NUMBER: