


DESIGN SUPERVISOR: J. JOHNS  
 DESIGNED BY: L. WESTRICK  
 CHECKED BY: J. JOHNS  
 DRAFTED BY: P. BALASCO / M. DAVIDSON  
 CHECKED BY: J. JOHNS  
 Plotted By: P. Balasco  
 Design File: Upd19281.0371#transportationdesign\pbalasco\19\_36\1116\_Park&Ride\display.dgn  
 Plot Date: 10/5/2020 9:49:34 AM



**LEGEND**  
 REMOVED DRIVEWAY

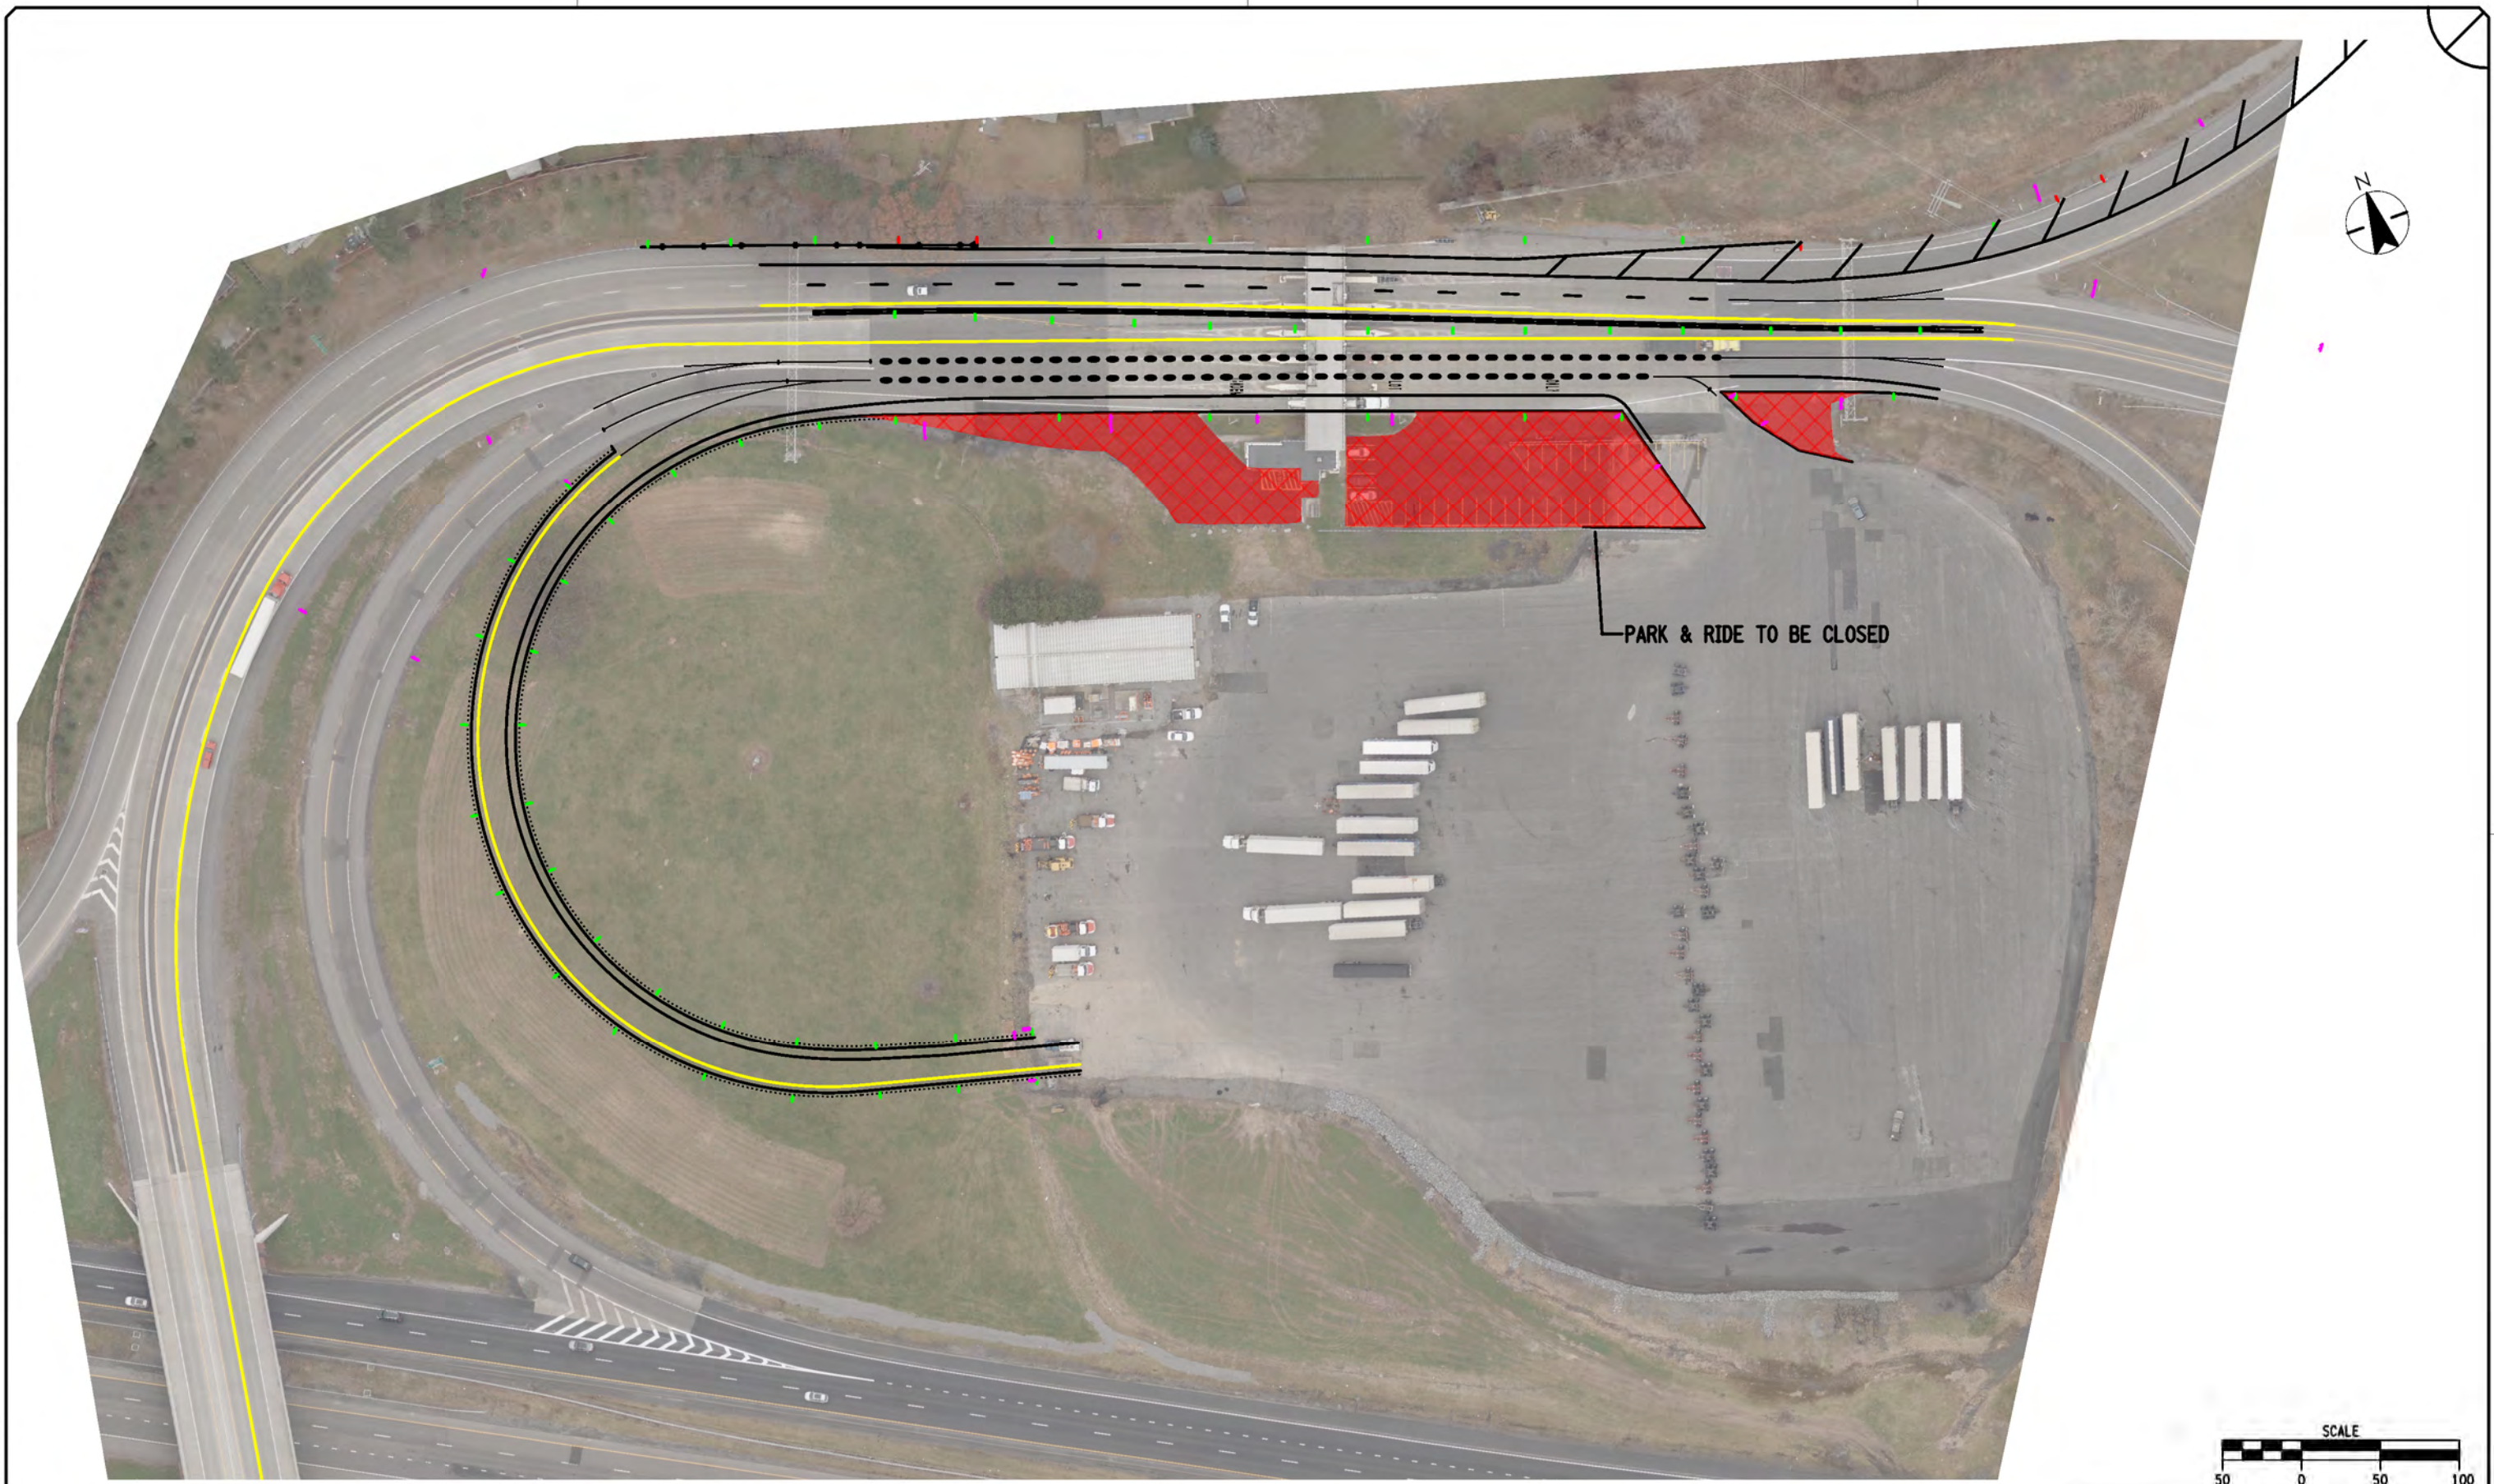

TITLE OF PROJECT CASHLESS TOLLING DESIGN-BUILD PROJECT CONTRACT NO. D800002		CONTRACT NUMBER TA 19-1
LOCATION OF PROJECT M.P. 45.03 TO M.P. 496.00		DATE:
TITLE OF DRAWING EXIT 36 - MATTYDALE NYS THRUWAY PARK & RIDE		DRAWING NUMBER:

